


New Externally illuminated fretcut Letters to be installed on Wall.  
Tesco in Opal 030 Avery 4509 Red  
431, blips in Opal 030-Avery 5600  
LD/082A blue.


SIGN 3  
4.30x1.20 m

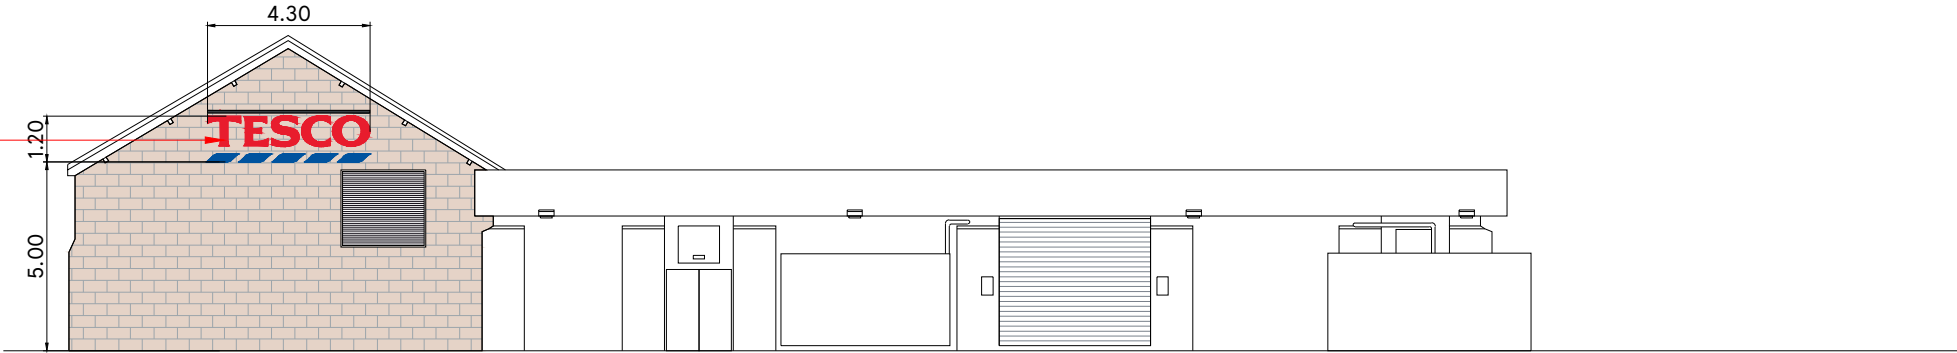


WEST ELEVATION

New Externally illuminated fretcut Letters to be installed on Wall.  
Tesco in Opal 030 Avery 4509 Red  
431, blips in Opal 030-Avery 5600  
LD/082A blue.

SIGN 4  
4.30x1.20 m

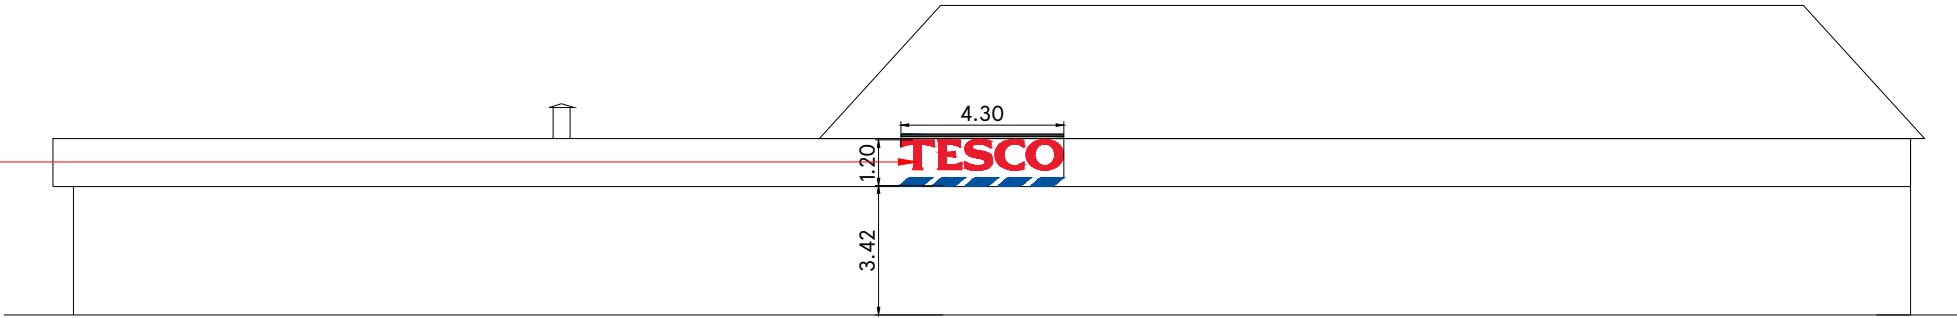

NORTH ELEVATION

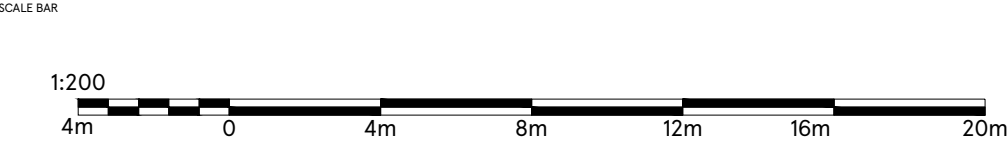

DRAWING NO  
03\_6134\_03H

SCALE  
1:200@A3

CHECKED BY  
PRIYANKA

DRAWN BY  
NIDHI M

DATE  
27.11.2025

STORE TYPE  
SUPERSTORE

STORE NAME  
MILLOM

CONTENT  
PROPOSED ELEVATION-2\_ADV



FEASIBILITY PLANNING  
STORE PLANNING DEPARTMENT  
PROPERTY SERVICES  
HIGHWOODS BUILDING, KESTREAL WAY  
WELWYN GARDEN CITY, HERTFORDSHIRE, AL7 1GB UK  
TELEPHONE : 01707 395150

THE COPYRIGHT AND ALL OTHER RIGHTS IN AND RELATING TO THIS PUBLICATION  
BELONG TO AND ARE THE SOLE PROPERTY OF TESCO STORES LIMITED.  
ALL RIGHTS ARE RESERVED. NEITHER THE WHOLE NOR ANY PART OF THIS  
PUBLICATION MAY BE REPRODUCED OR TRANSMITTED IN ANY FORM OR BY ANY  
ELECTRONIC OR MECHANICAL MEANS INCLUDING PHOTOCOPYING AND RECORDING  
OR FROM ANY RETRIEVAL SYSTEM WITHOUT THE PRIOR WRITTEN LICENCE FROM THE  
OWNER ©1997 TESCO STORES LIMITED