



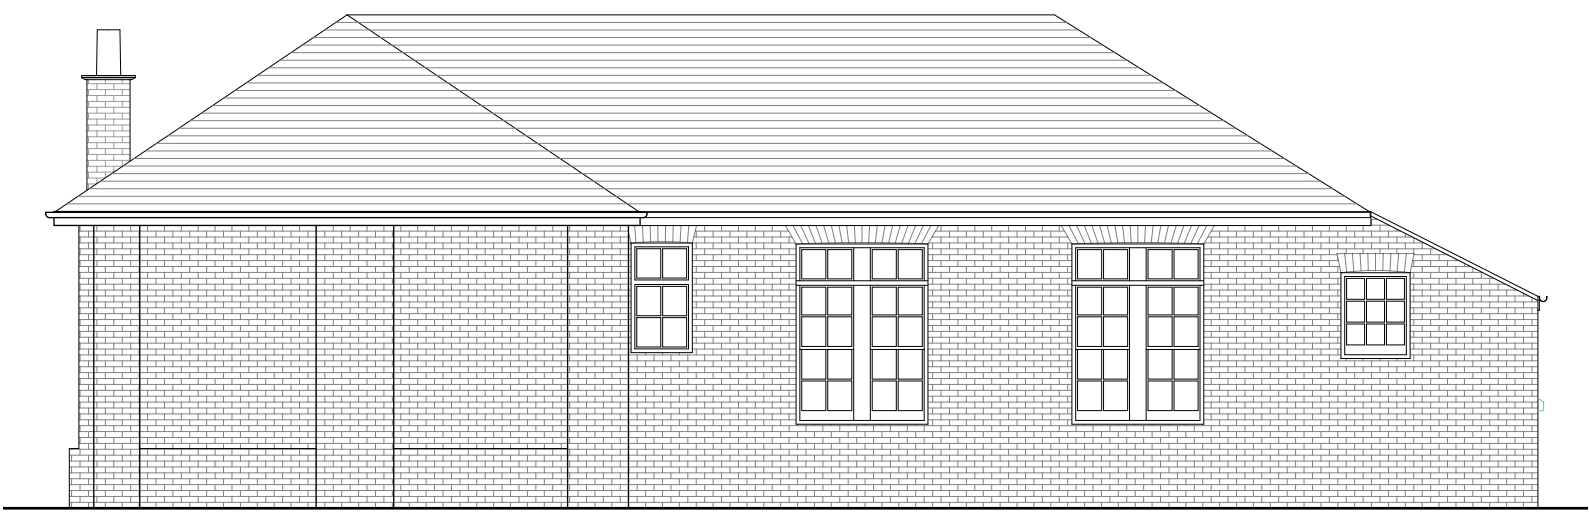

Elevation 2



Elevation 3

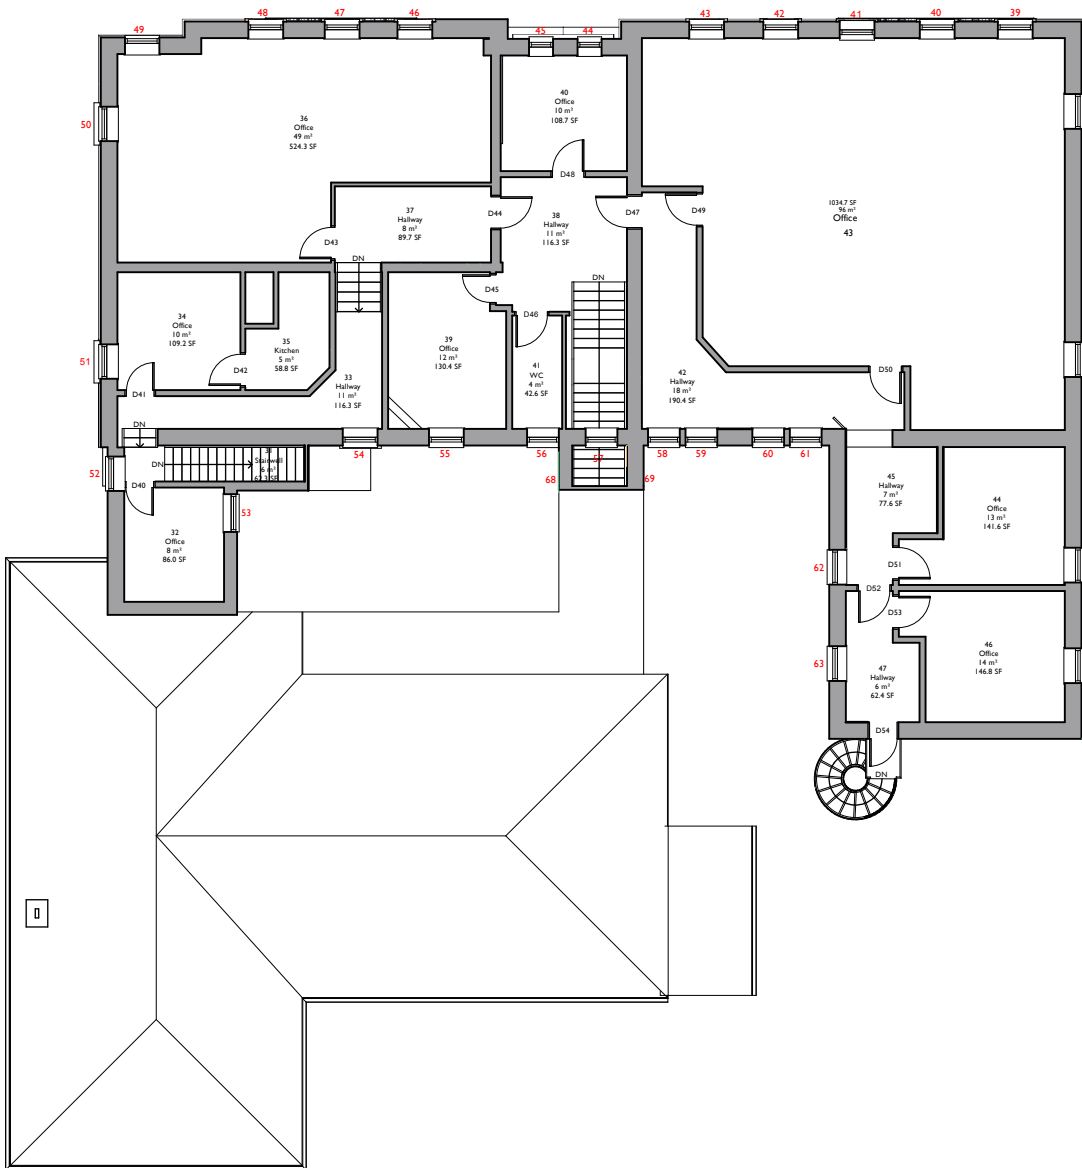

First Floor Plan
1:200 Scale




Elevation 4




Elevation 5




Elevation 6

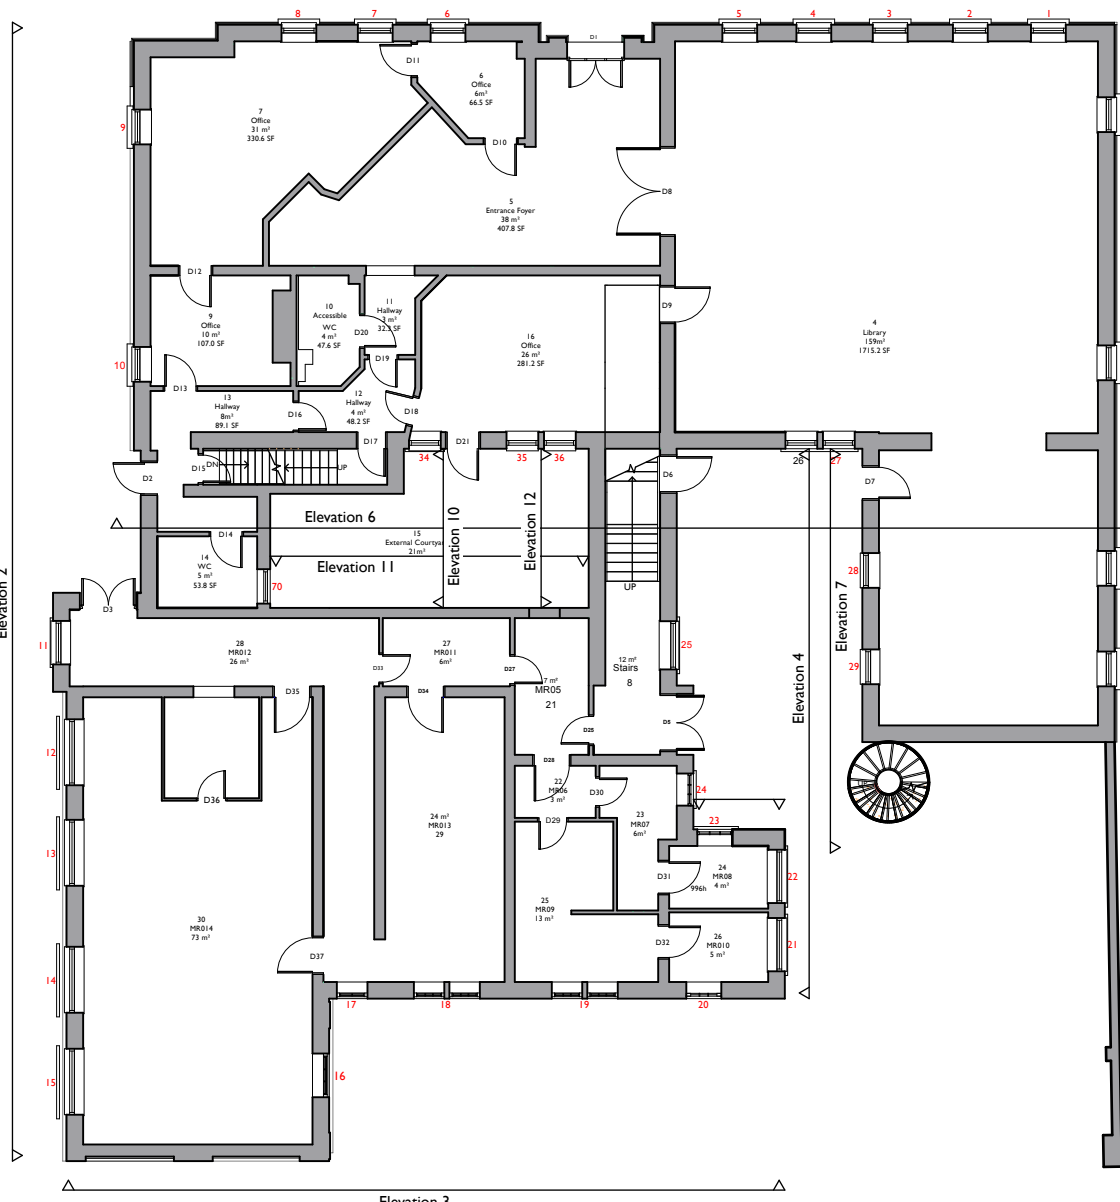


Ground Floor Plan
1:200 Scale

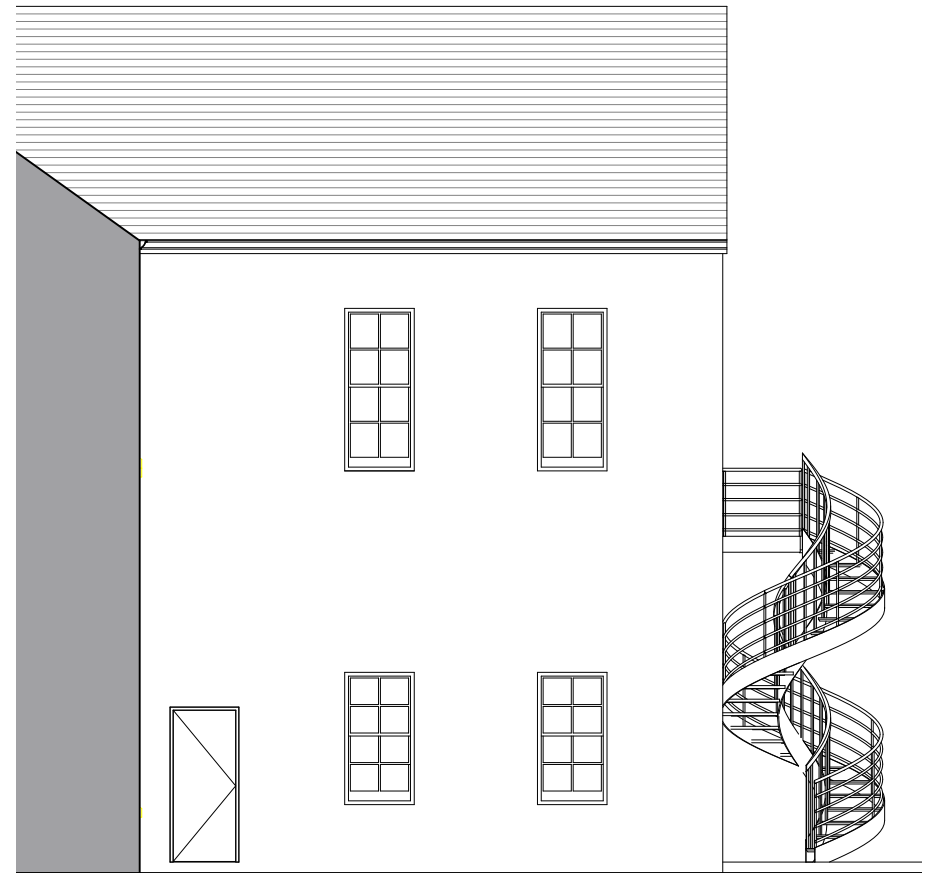


Elevation 7

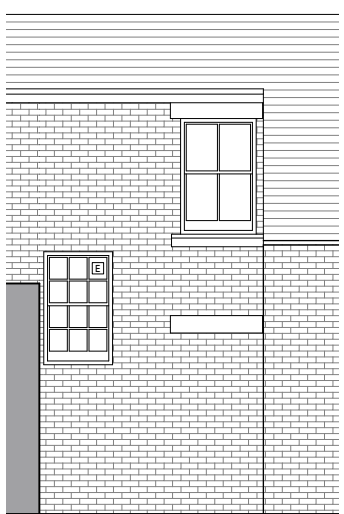



Elevation 10

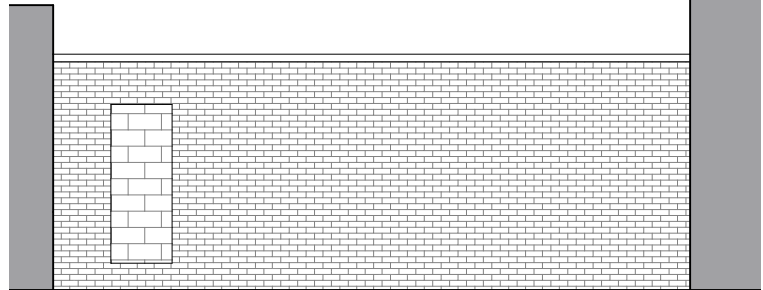

Elevation 11

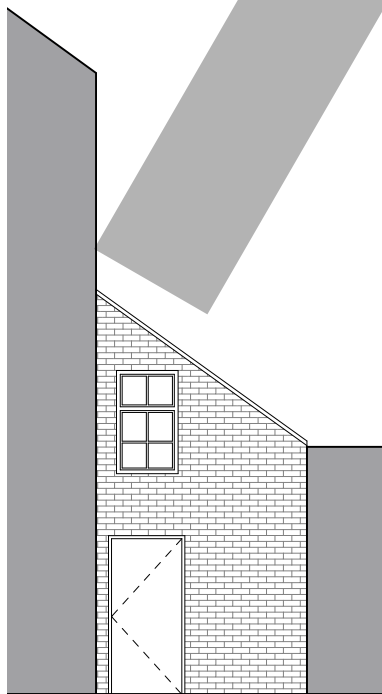

Elevation 12

  

Rev:	Date:	Comments:	By:
Client:			
Stobbarts Limited			
			
DAY CUMMINS LIMITED			
Architects & Surveyors Lakeland Business Park Cockermouth Cumbria CA13 0QT Tel: 01900 820700 Fax: 01900 820701 email: dc@day-cummins.co.uk www.day-cummins.co.uk			
Project: Millom Library Windows			
Drawing Title: Existing North and East Elevations			
Drawn: LP	Checked:	Signed:	
Scale: 1:100	Date: 20/06/25	Paper Size: A1	
ALL DIMENSIONS TO BE CHECKED ON SITE FIGURED DIMENSIONS TO BE TAKEN IN PREFERENCE TO SCALED DIMENSIONS THIS DRAWING IS COPYRIGHT			
Project No: 6159	Drawing No: 001	Rev: -	