





Elevation 1



Elevation 2

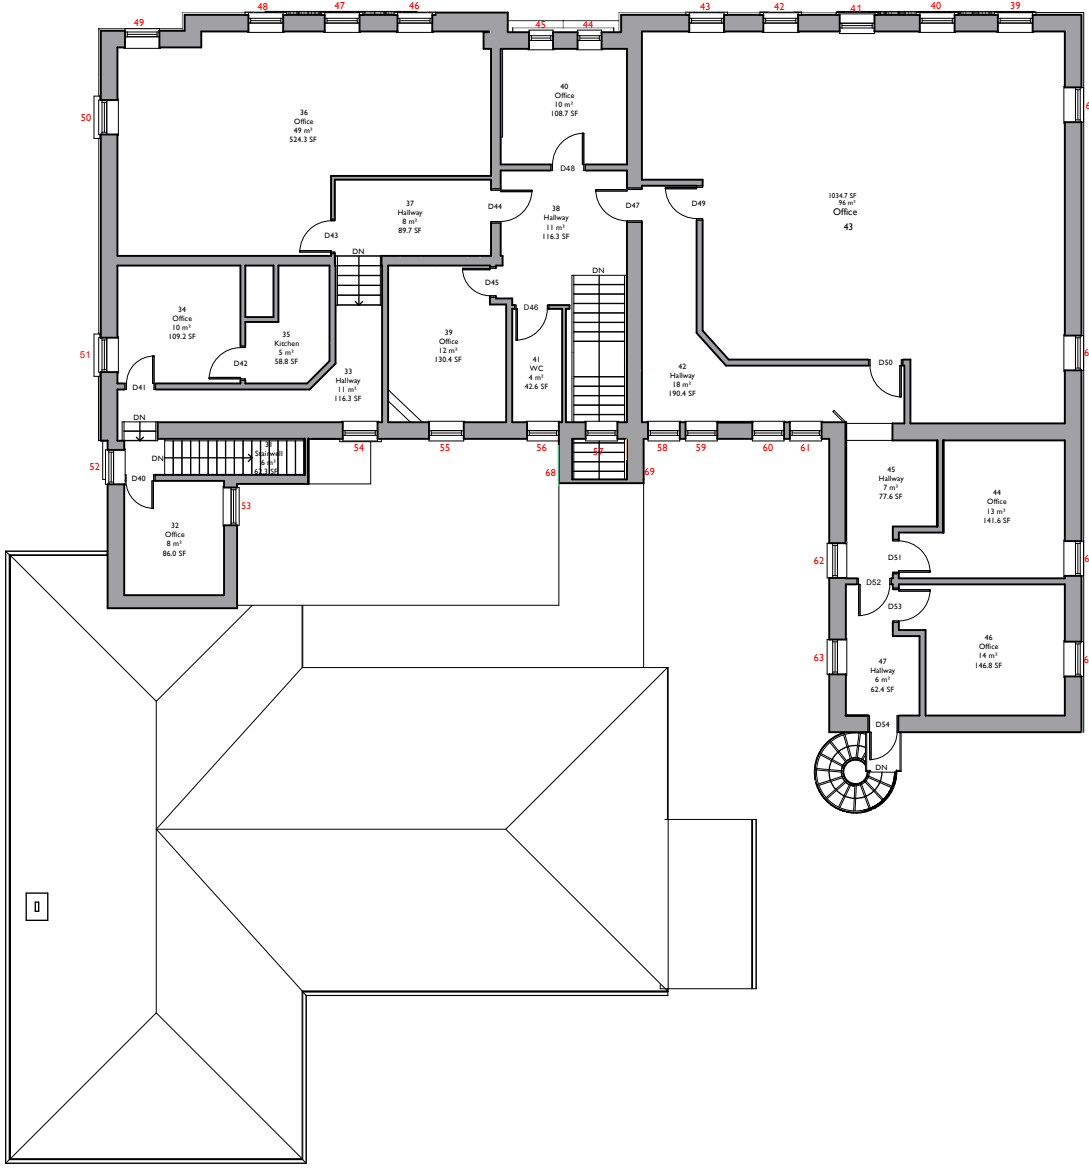


First Floor Plan
1:200 Scale

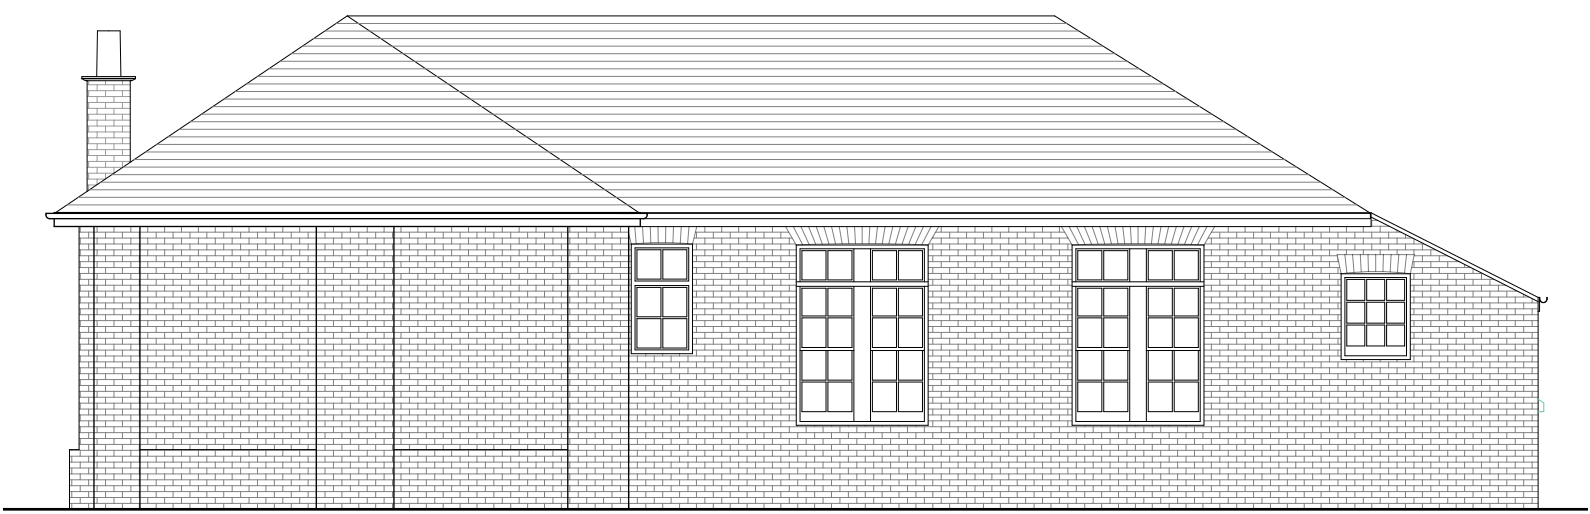

Elevation 3




Elevation 4

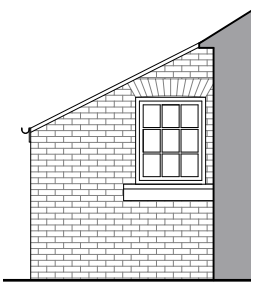

Elevation 5




Elevation 6

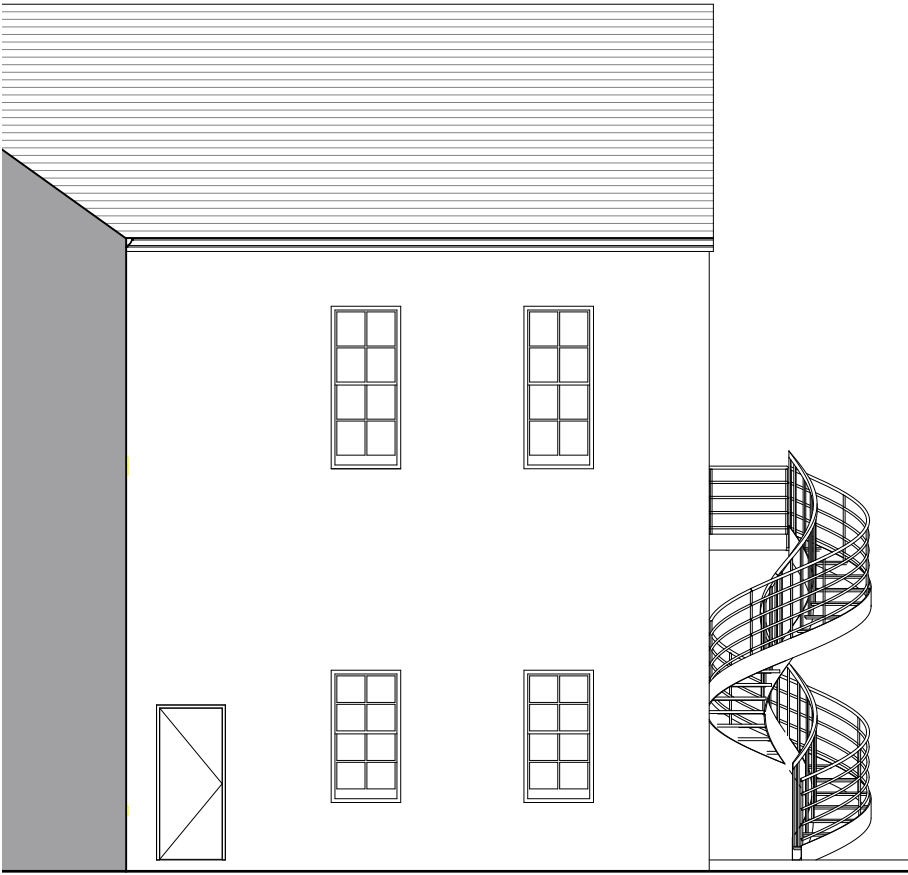


Elevation 7




Elevation 9

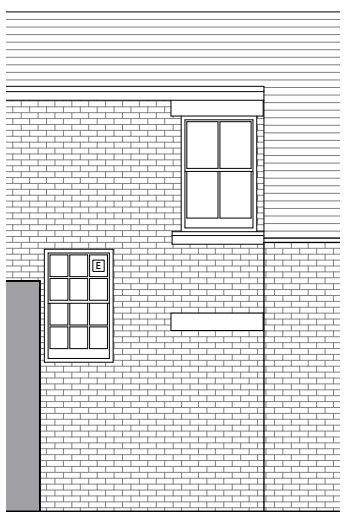


Elevation 10

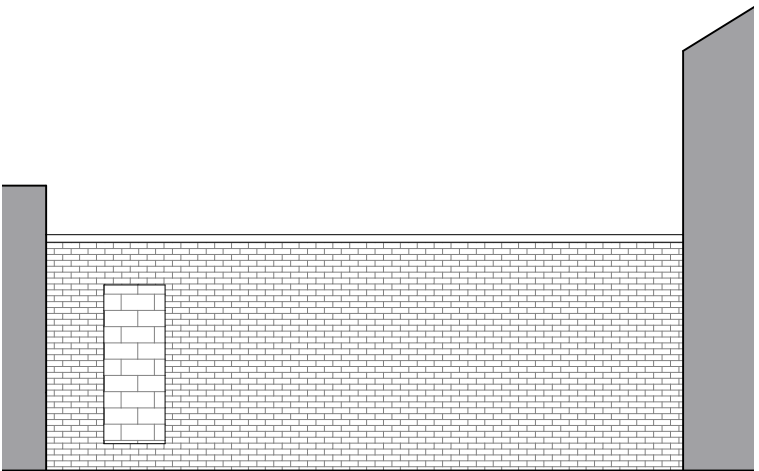


Elevation 11

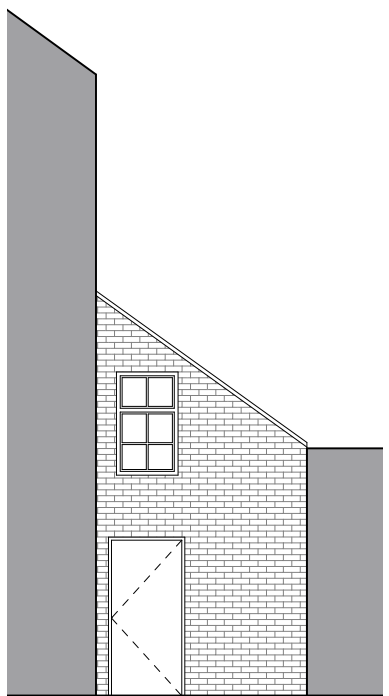

Elevation 12

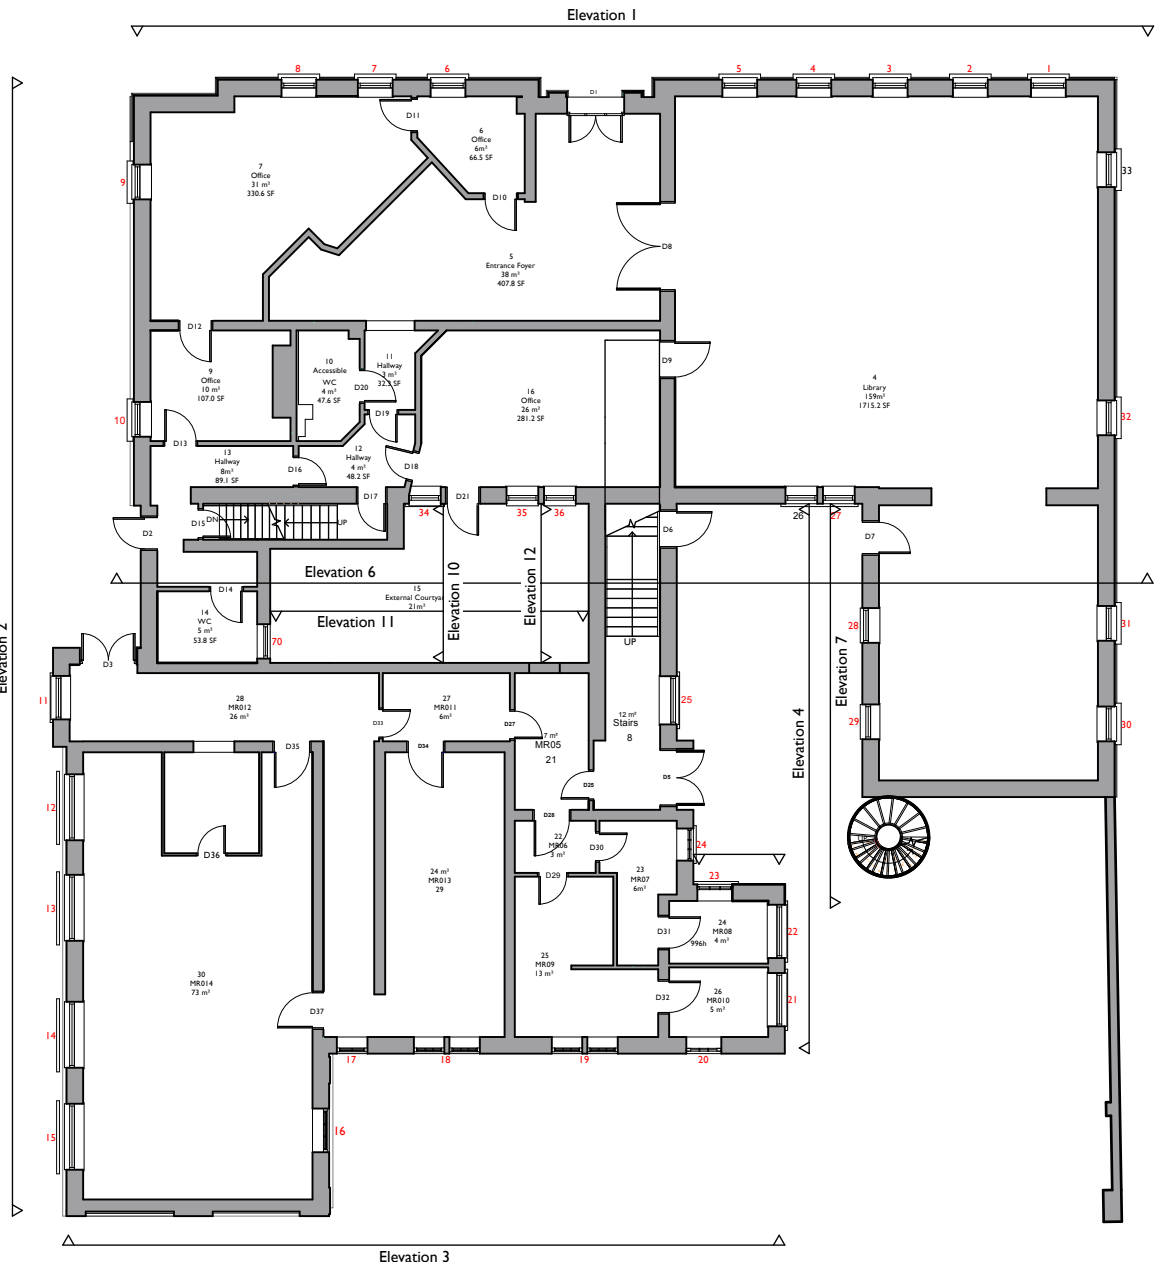

Ground Floor Plan
1:200 Scale

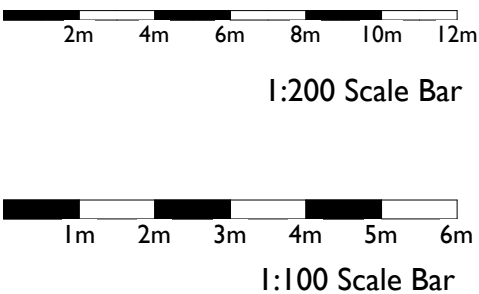

Rev:	Date:	Comments:	By:
A	15/07/25	Elevations 1 & 9 added	LP
Client:			
Stobbarts Limited			
			
DAY CUMMINS LIMITED			
Architects & Surveyors Lakeland Business Park Cockermouth Cumbria CA13 0QT Tel: 01900 820700 Fax: 01900 820701 email: dc@day-cummins.co.uk www.day-cummins.co.uk			
Project:			
Millom Library Windows			
Drawing Title:			
Existing North and East Elevations			
Drawn:	LP	Checked:	Signed:
Scale:	1:100	Date:	Paper Size:
		20/06/25	A1
ALL DIMENSIONS TO BE CHECKED ON SITE FIGURED DIMENSIONS TO BE TAKEN IN PREFERENCE TO SCALED DIMENSIONS THIS DRAWING IS COPYRIGHT			
Project No:	6159	Drawing No:	Rev:
		001	A