





Elevation 2

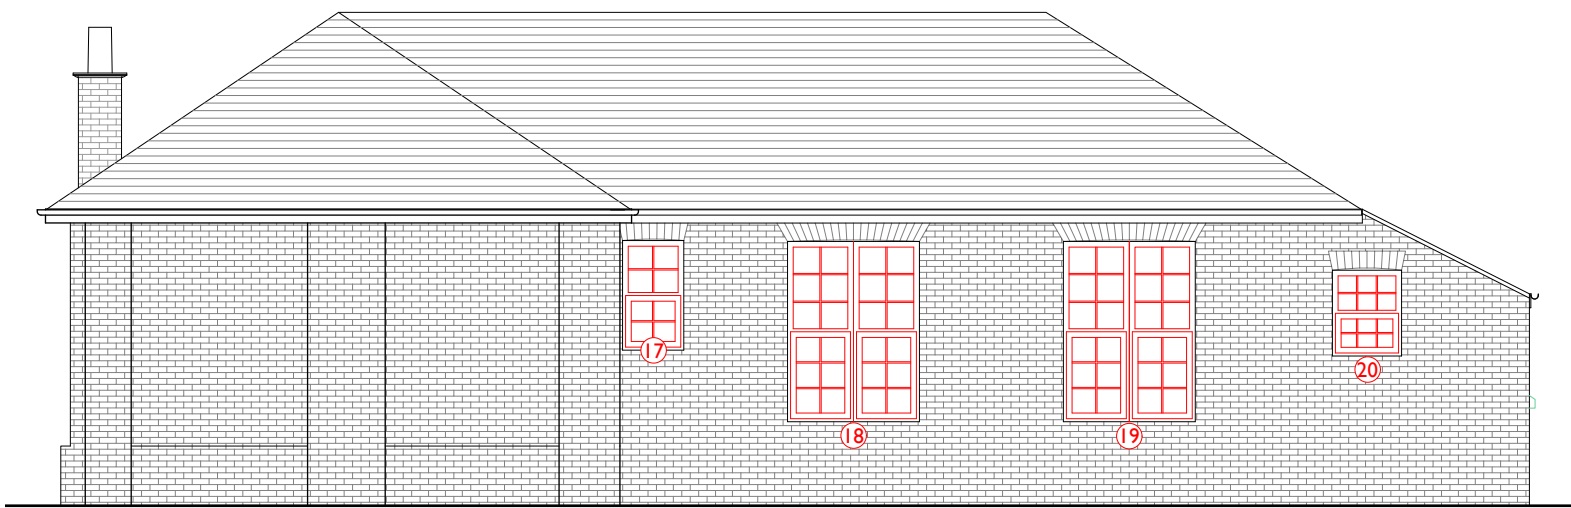


Elevation 3

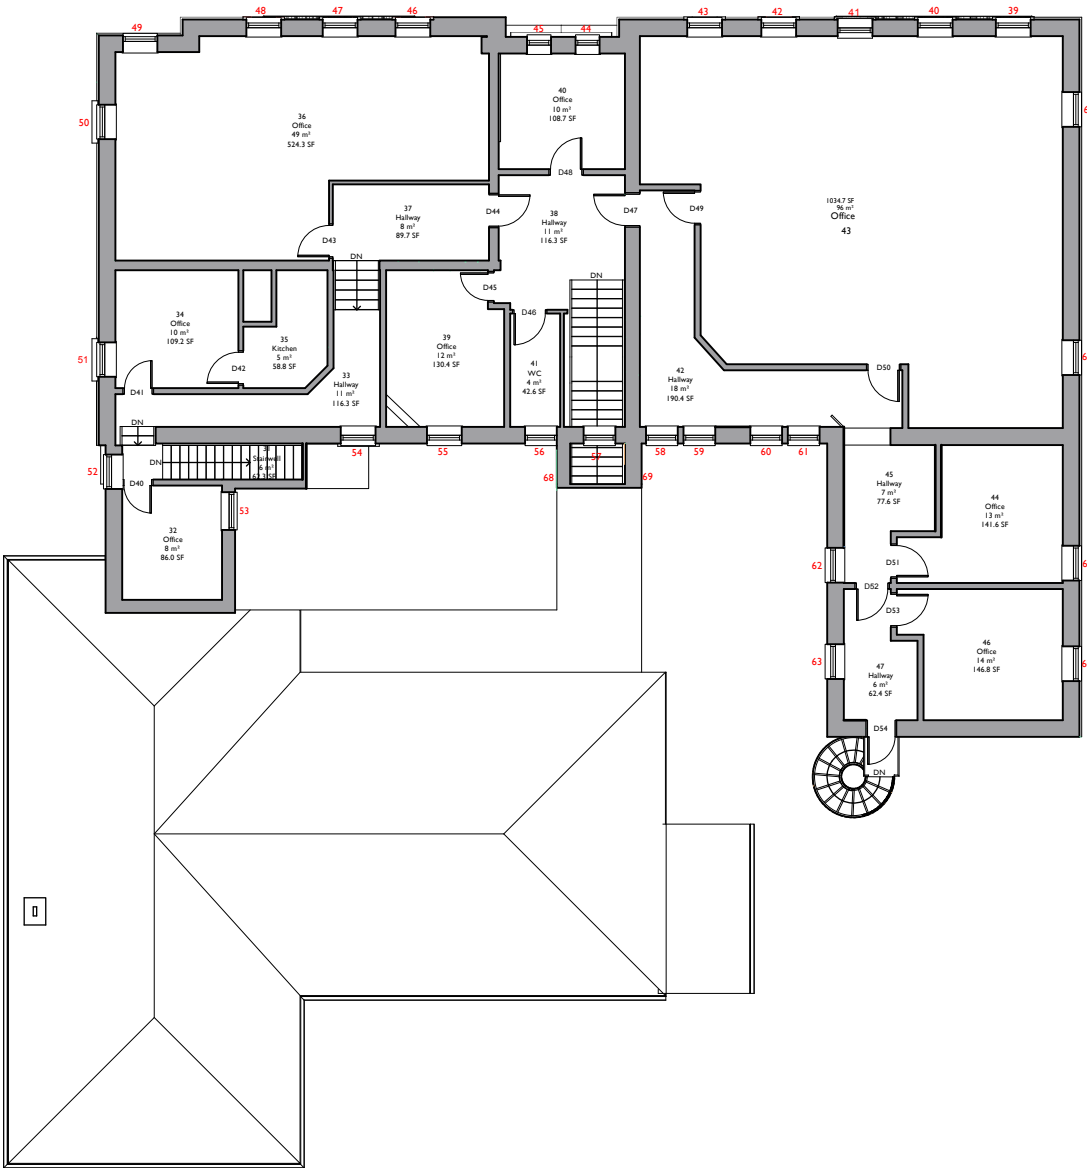


First Floor Plan
1:200 Scale




Elevation 4

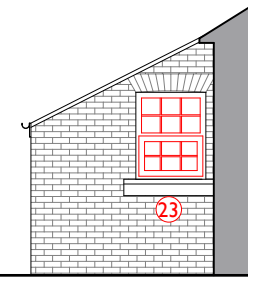


Elevation 5

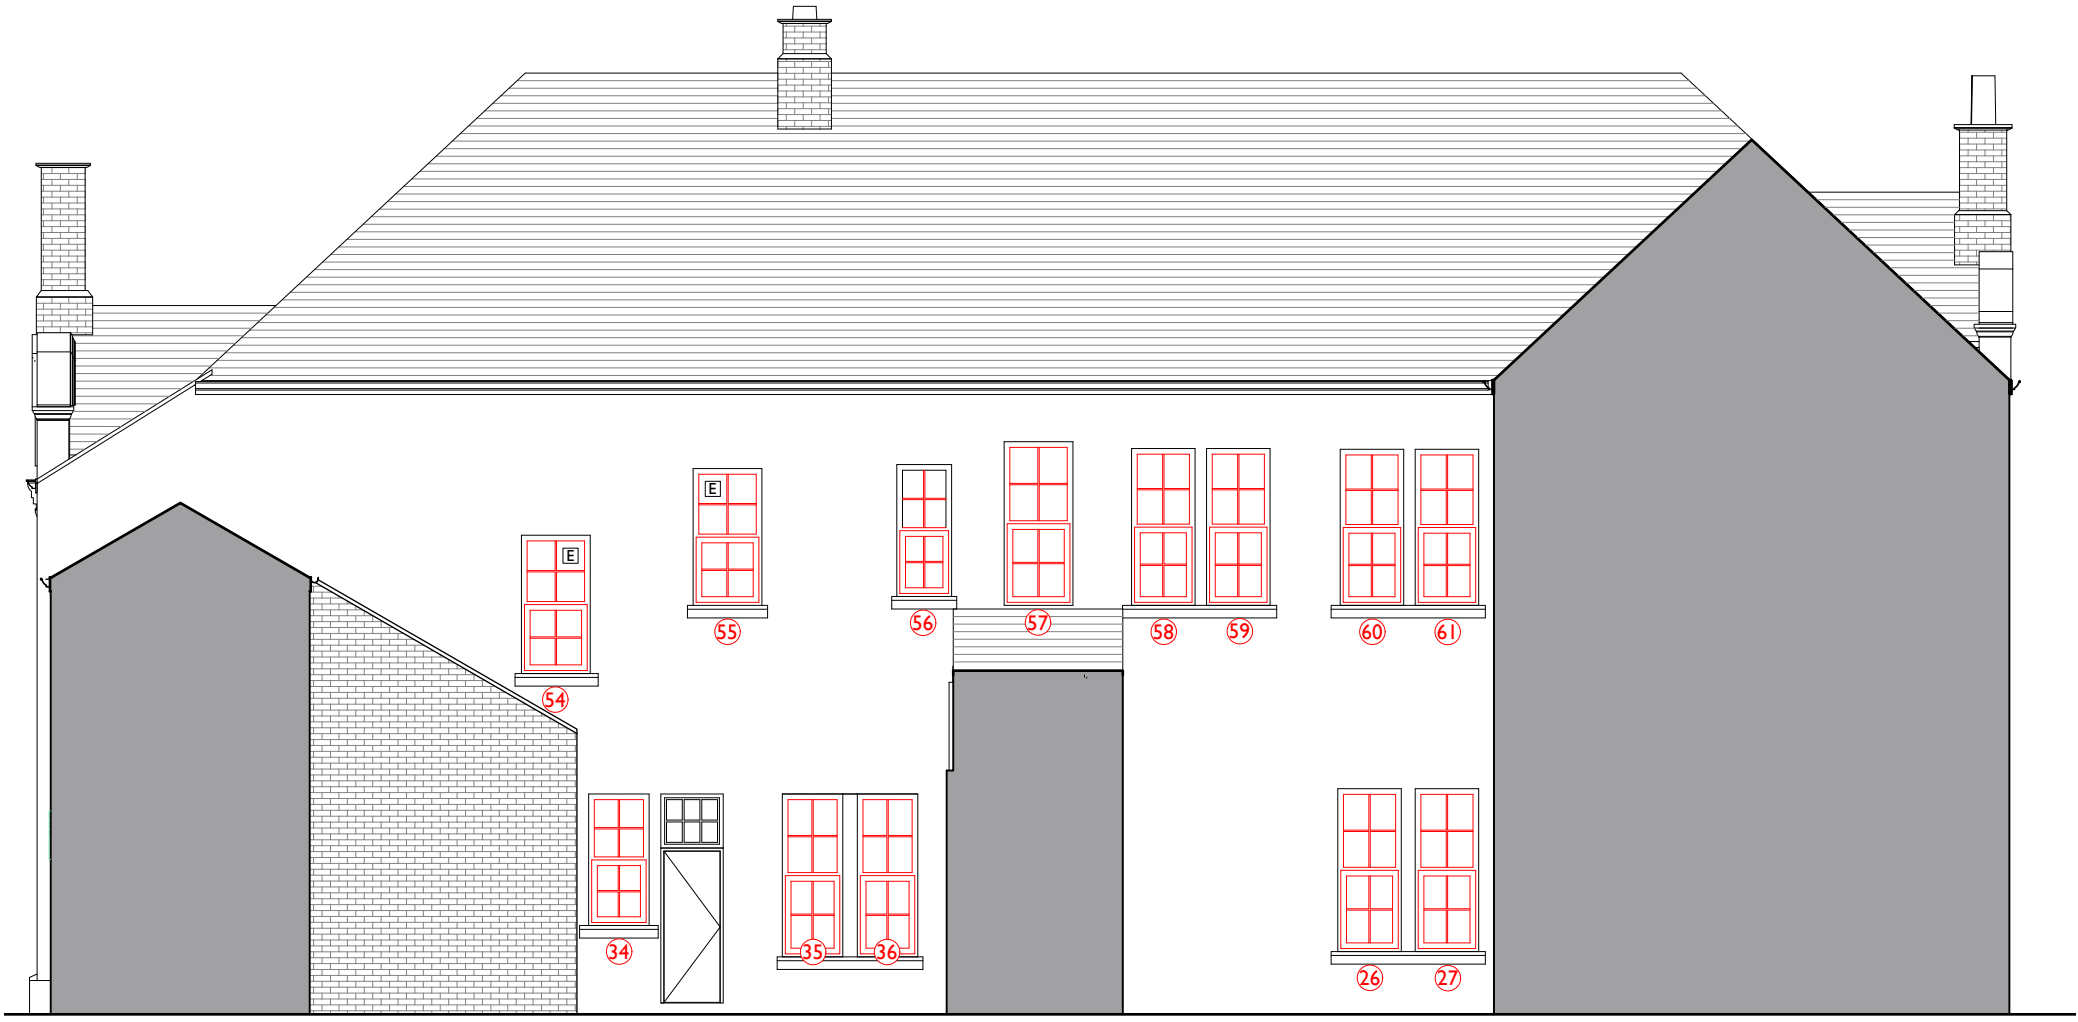


Elevation 6

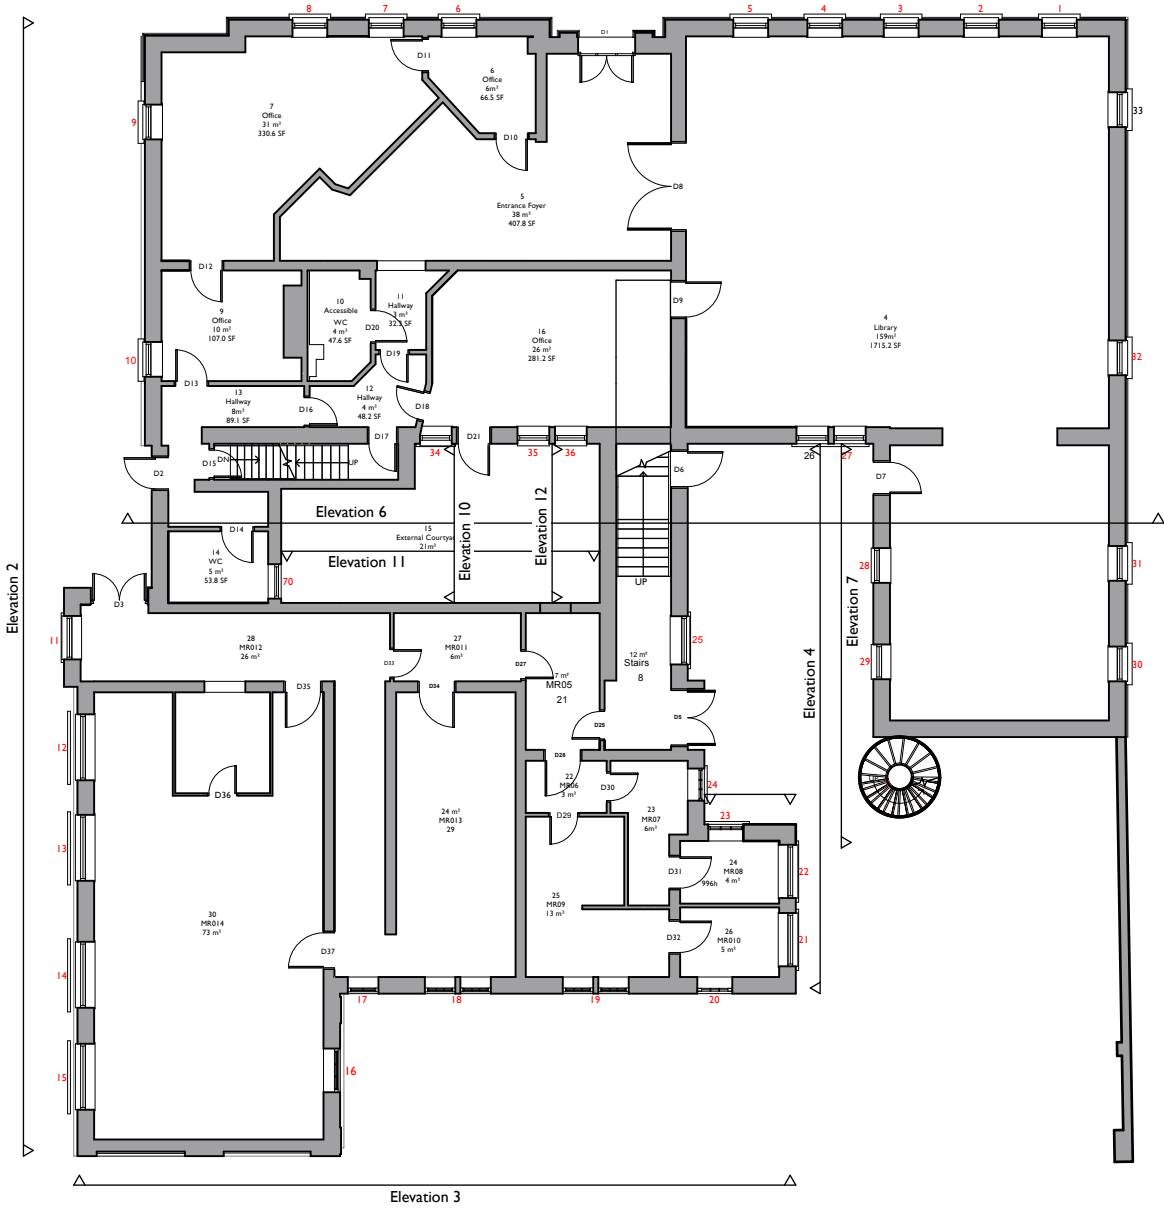


Ground Floor Plan
1:200 Scale

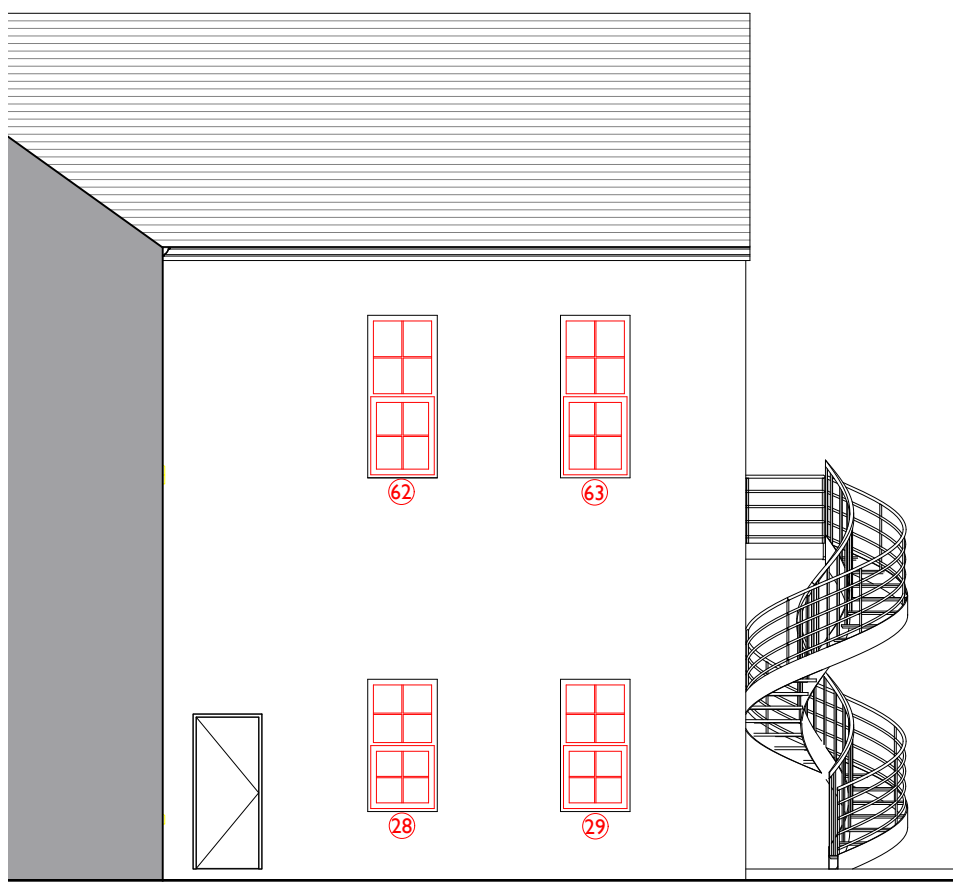


Elevation 7

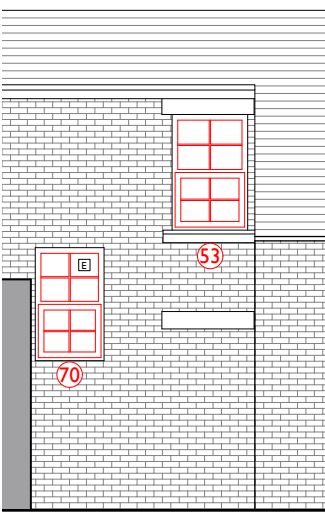


Elevation 10

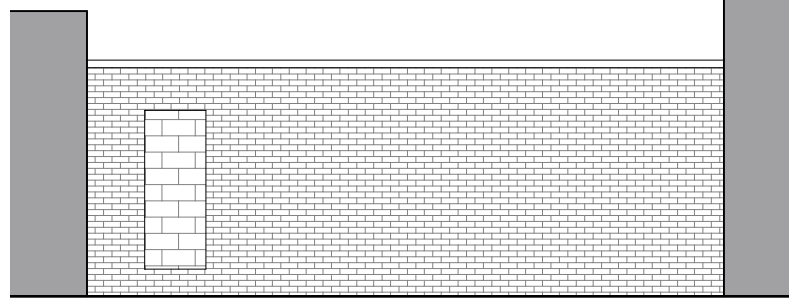

Elevation 11

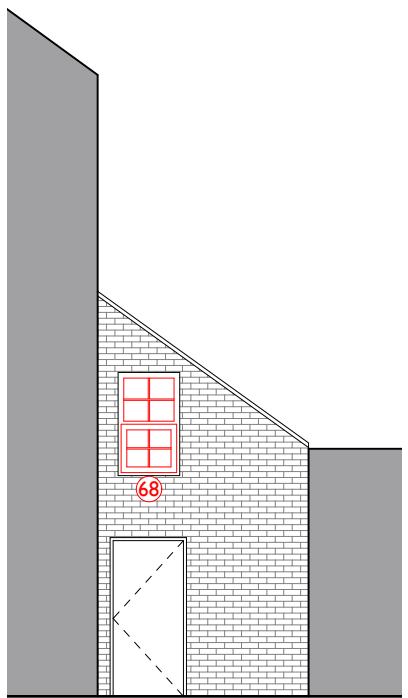

Elevation 12

 

1:200 Scale Bar



1:100 Scale Bar

Rev:	Date:	Comments:	By:
A	26/06/25	New window designs from Nova Group.	LP
Client:			
Stobbs Limited			
			
DAY CUMMINS LIMITED Architects & Surveyors Lakeland Business Park Cockermouth Cumbria CA13 0QT Tel: 01900 820700 Fax: 01900 820701 email: dc@day-cummins.co.uk www.day-cummins.co.uk			
Project:			
Millom Library Windows			
Drawing Title:			
Proposed Elevations			
Drawn:	LP	Checked:	Signed:
Scale:	1:100	Date:	20/06/25
Paper Size:			
A1			
ALL DIMENSIONS TO BE CHECKED ON SITE FIGURED DIMENSIONS TO BE TAKEN IN PREFERENCE TO SCALED DIMENSIONS THIS DRAWING IS COPYRIGHT			
Project No:	6159	Drawing No:	002
Rev:			A