





Elevation 1



Elevation 2

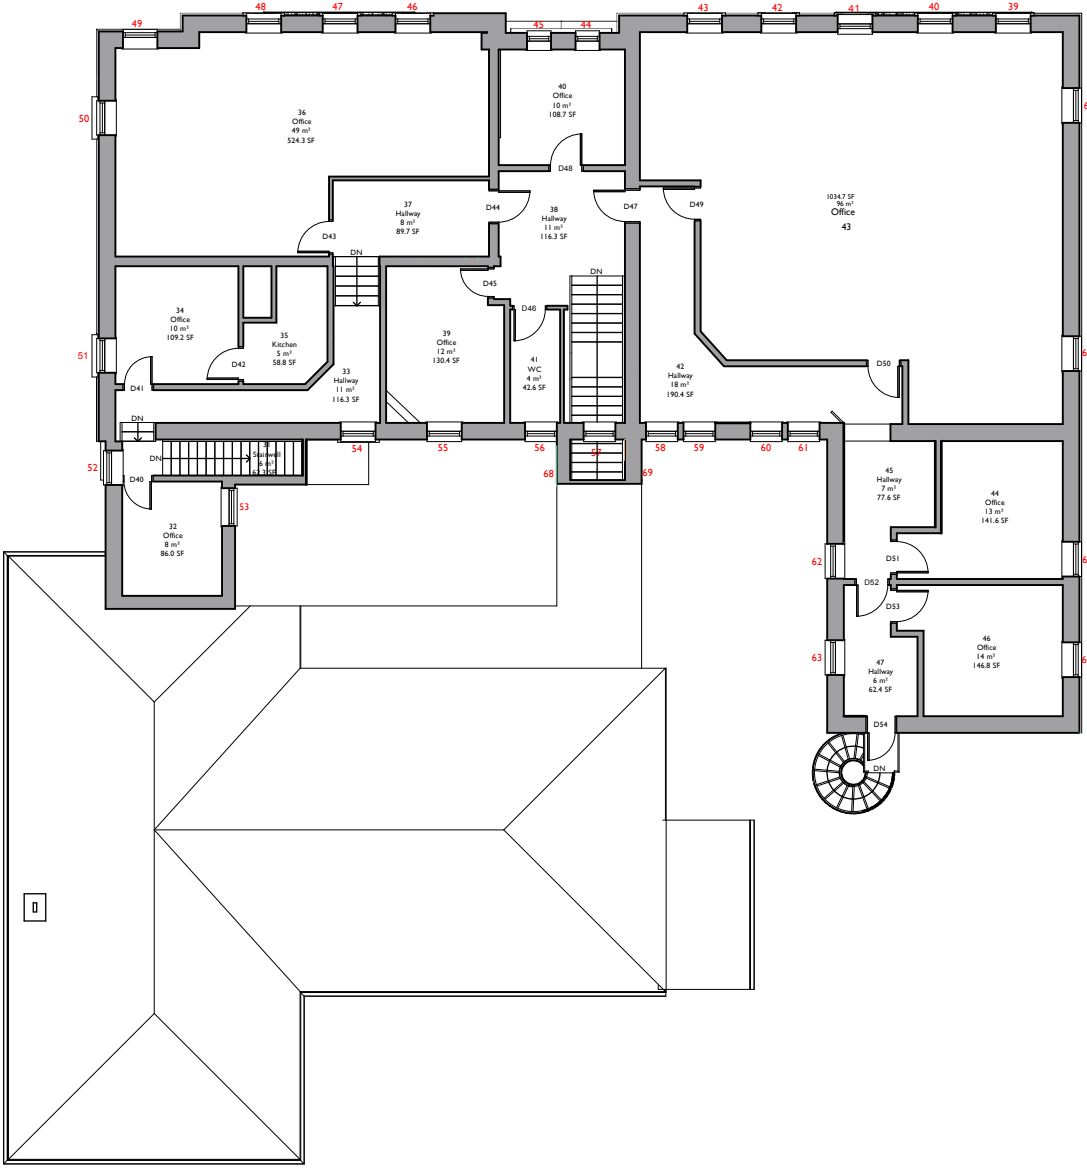


First Floor Plan
1:200 Scale

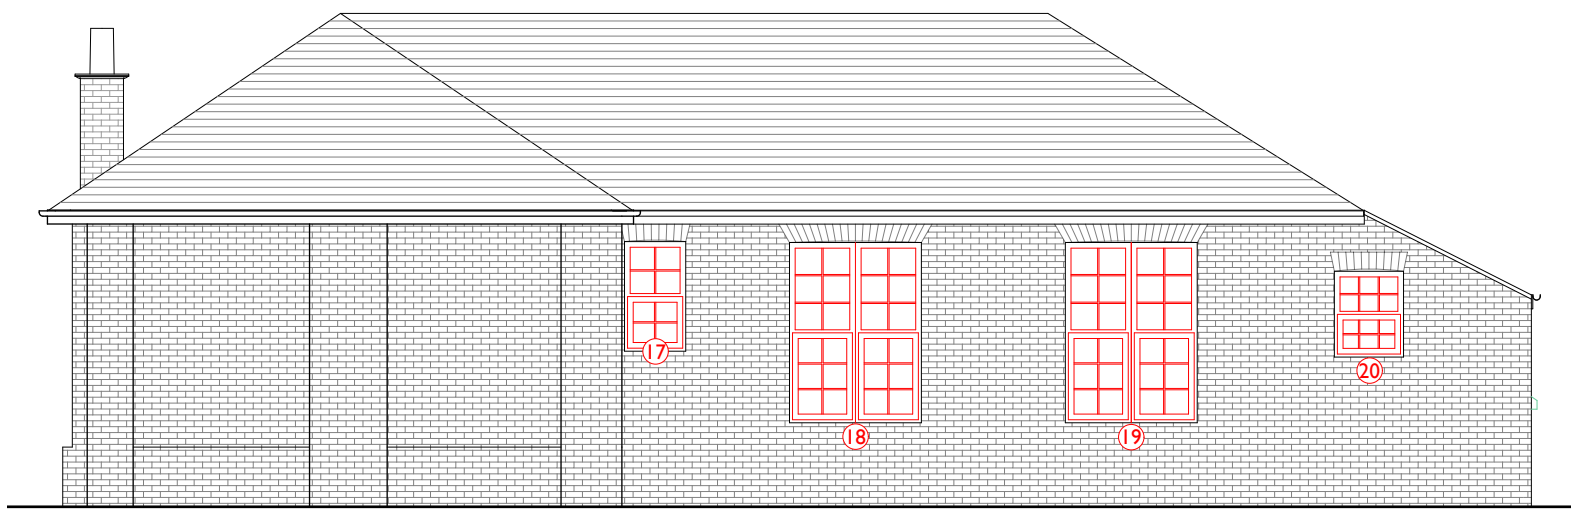


Elevation 3




Elevation 4

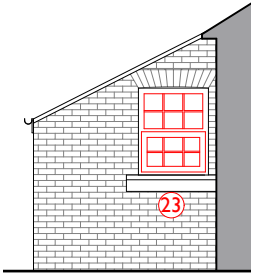


Elevation 5

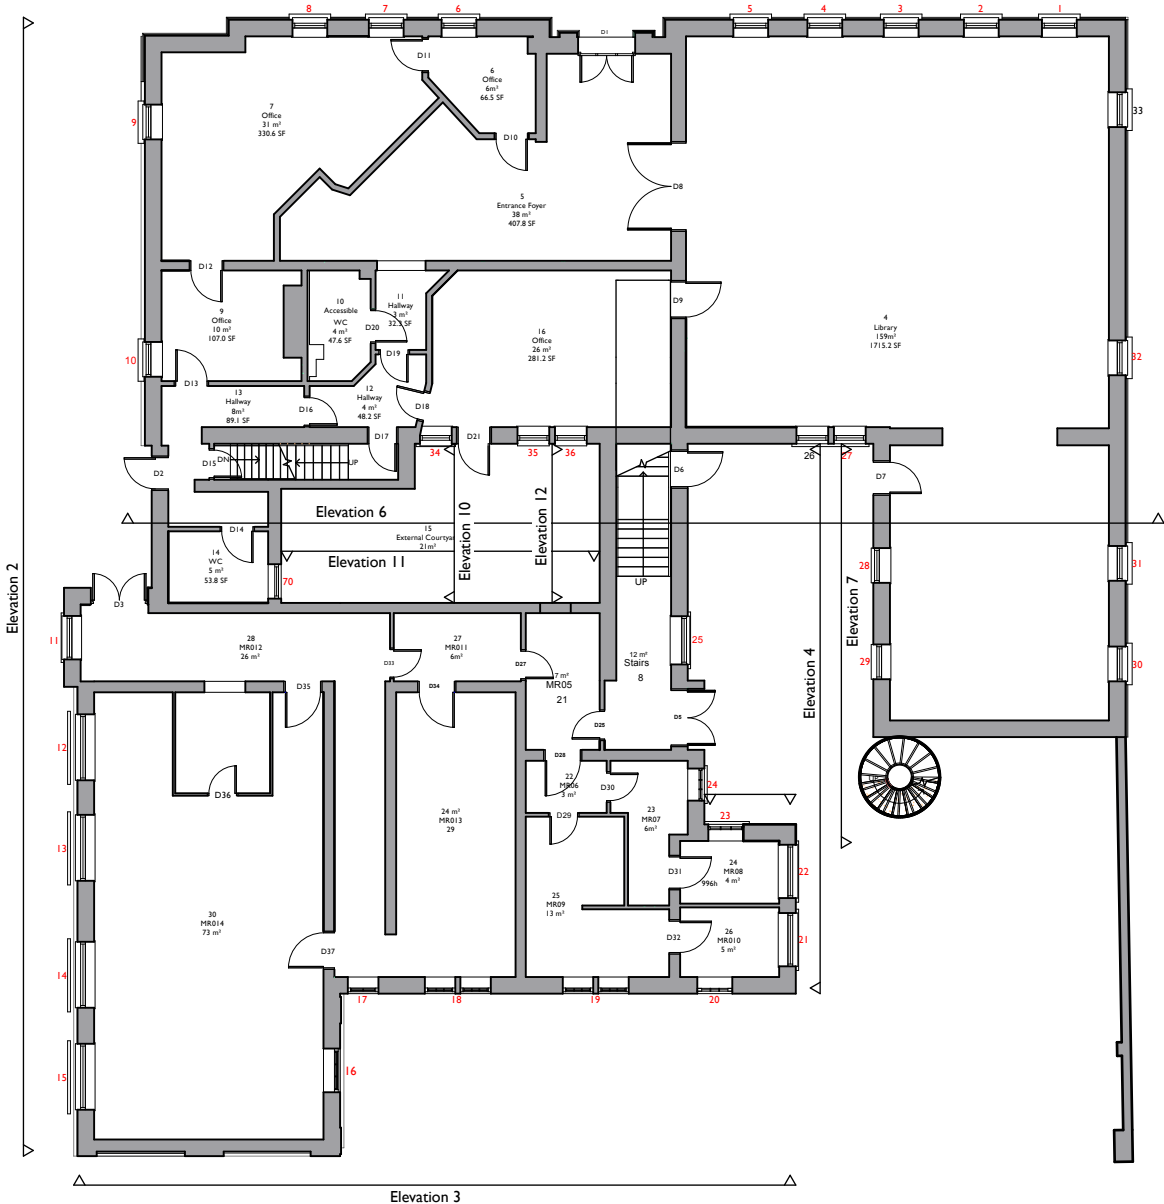


Ground Floor Plan
1:200 Scale

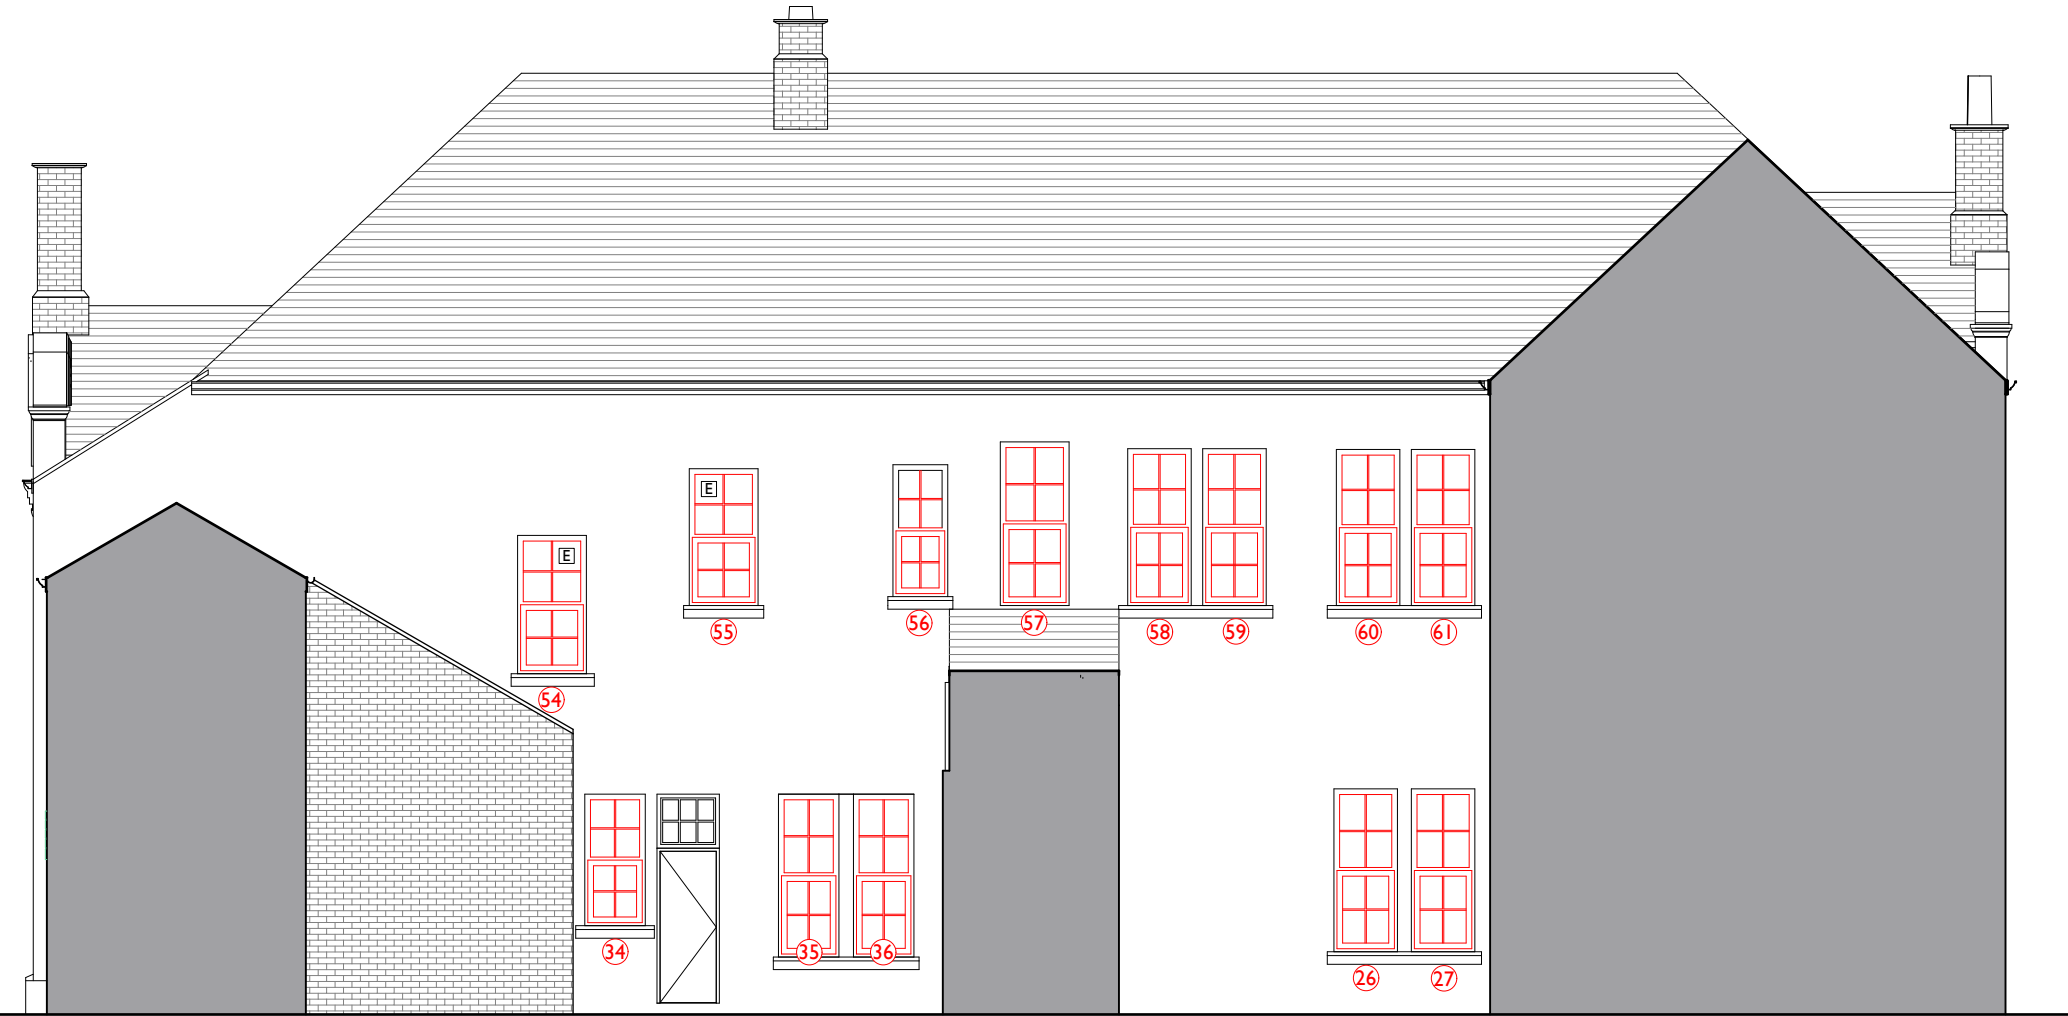


Elevation 6

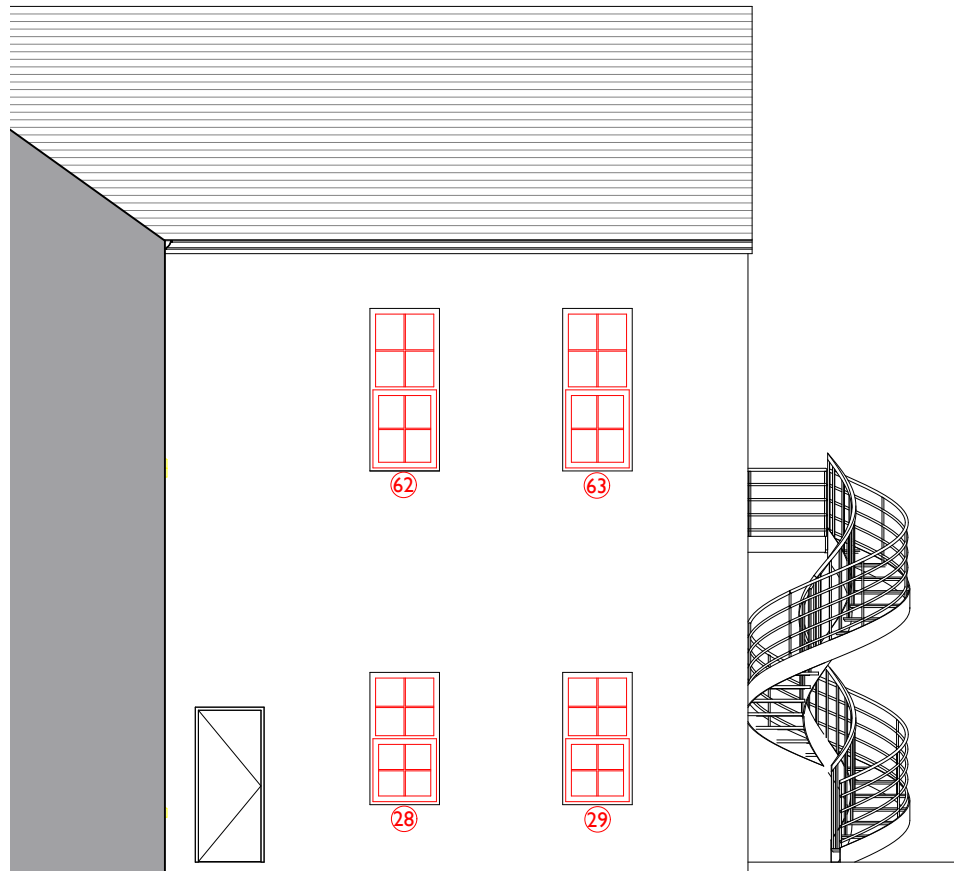


Elevation 7

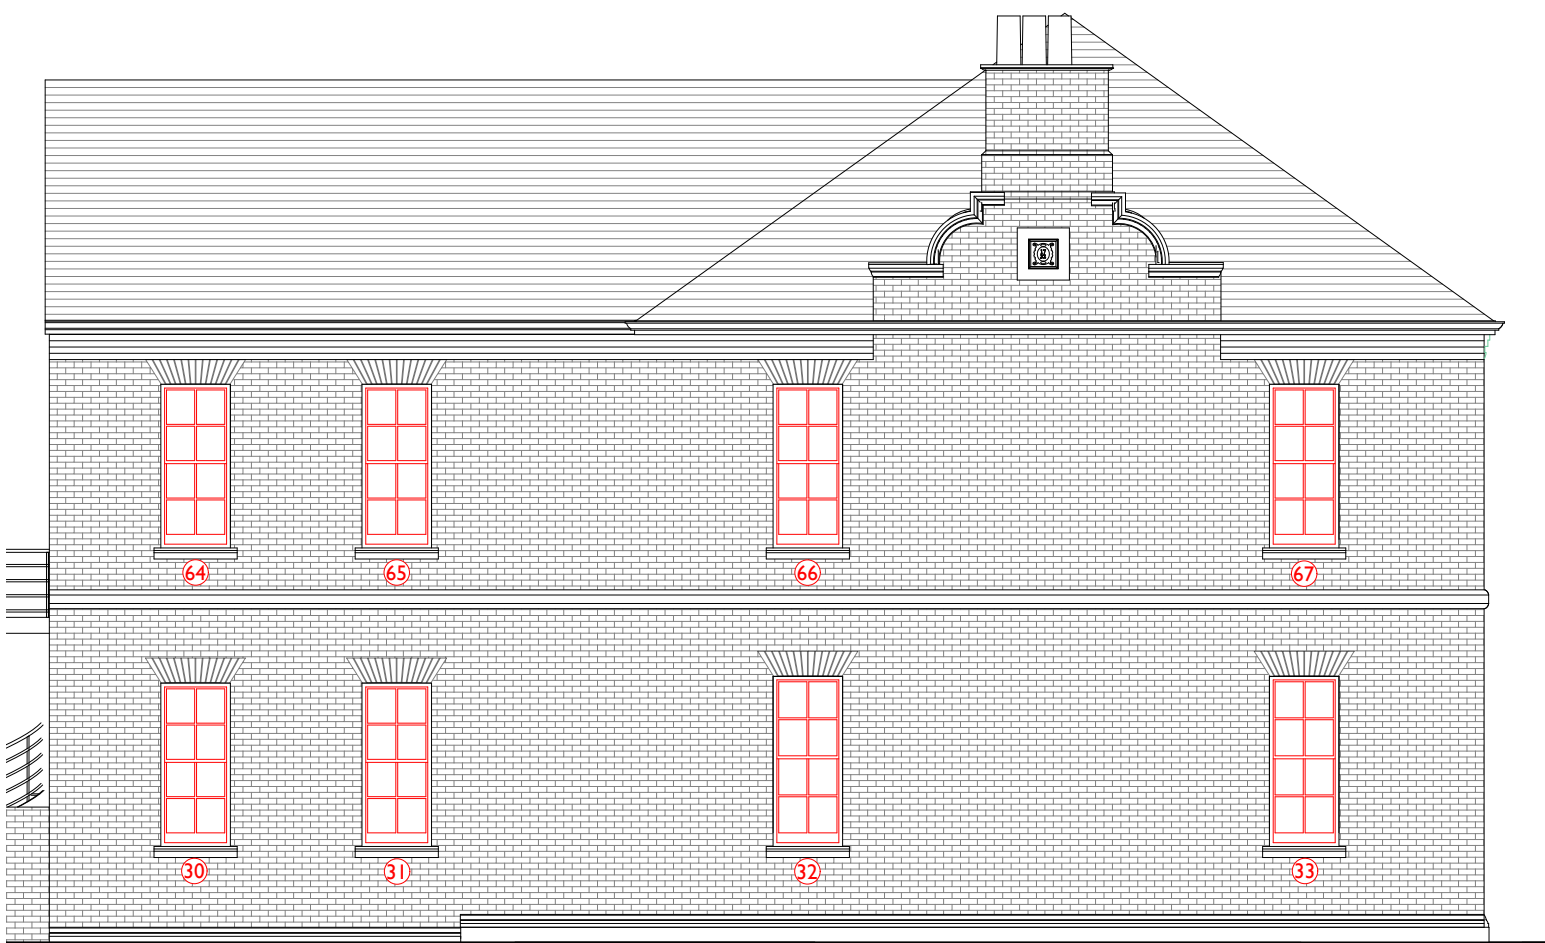


Elevation 9

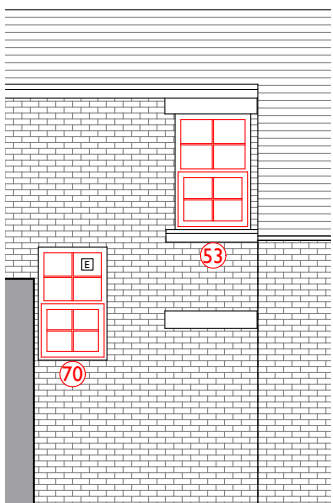

Elevation 10

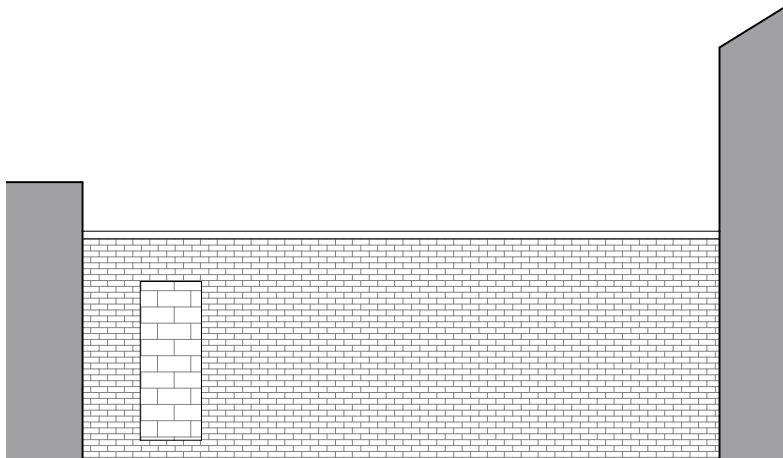


Elevation 11

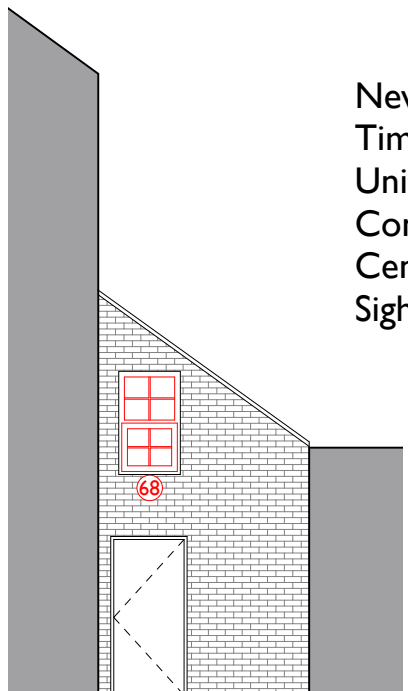

Elevation 12

New timber sash windows are to be
Timbalite softcoated slimline double glazed units:
Unit Thickness: 11mm
Configuration: 4mm Softcoat I.I / 4mm Krypton filled cavity/ 3mm clear
Centre Pane UV: 1.9 W/m²K
Sightline (+1mm tolerance): 7mm

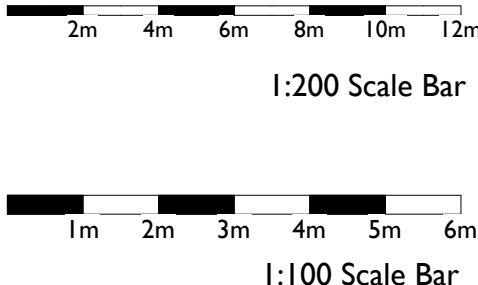

Rev:	Date:	Comments:	By:
A	26/06/25	New window designs from Nova Group.	LP
B	15/07/25	Elevations 1&9 added, elevation 2 amended to show new timber sash windows	LP

Client:

Stobbs Limited

DAY CUMMINS LIMITED
Architects & Surveyors
Lakeland Business Park
Cockermouth Cumbria CA13 0QT
Tel: 01900 820700
Fax: 01900 820701
email: dc@day-cummins.co.uk
www.day-cummins.co.uk

Project:

Millom Library Windows

Drawing Title:

Proposed Elevations

Drawn:	LP	Checked:		Signed:	
Scale:	1:100	Date:	20/06/25	Paper Size:	A1

ALL DIMENSIONS TO BE CHECKED ON SITE
FIGURED DIMENSIONS TO BE TAKEN IN PREFERENCE
TO SCALED DIMENSIONS
THIS DRAWING IS COPYRIGHT

Project No:	6159	Drawing No:	002	Rev:	B
-------------	------	-------------	-----	------	---