


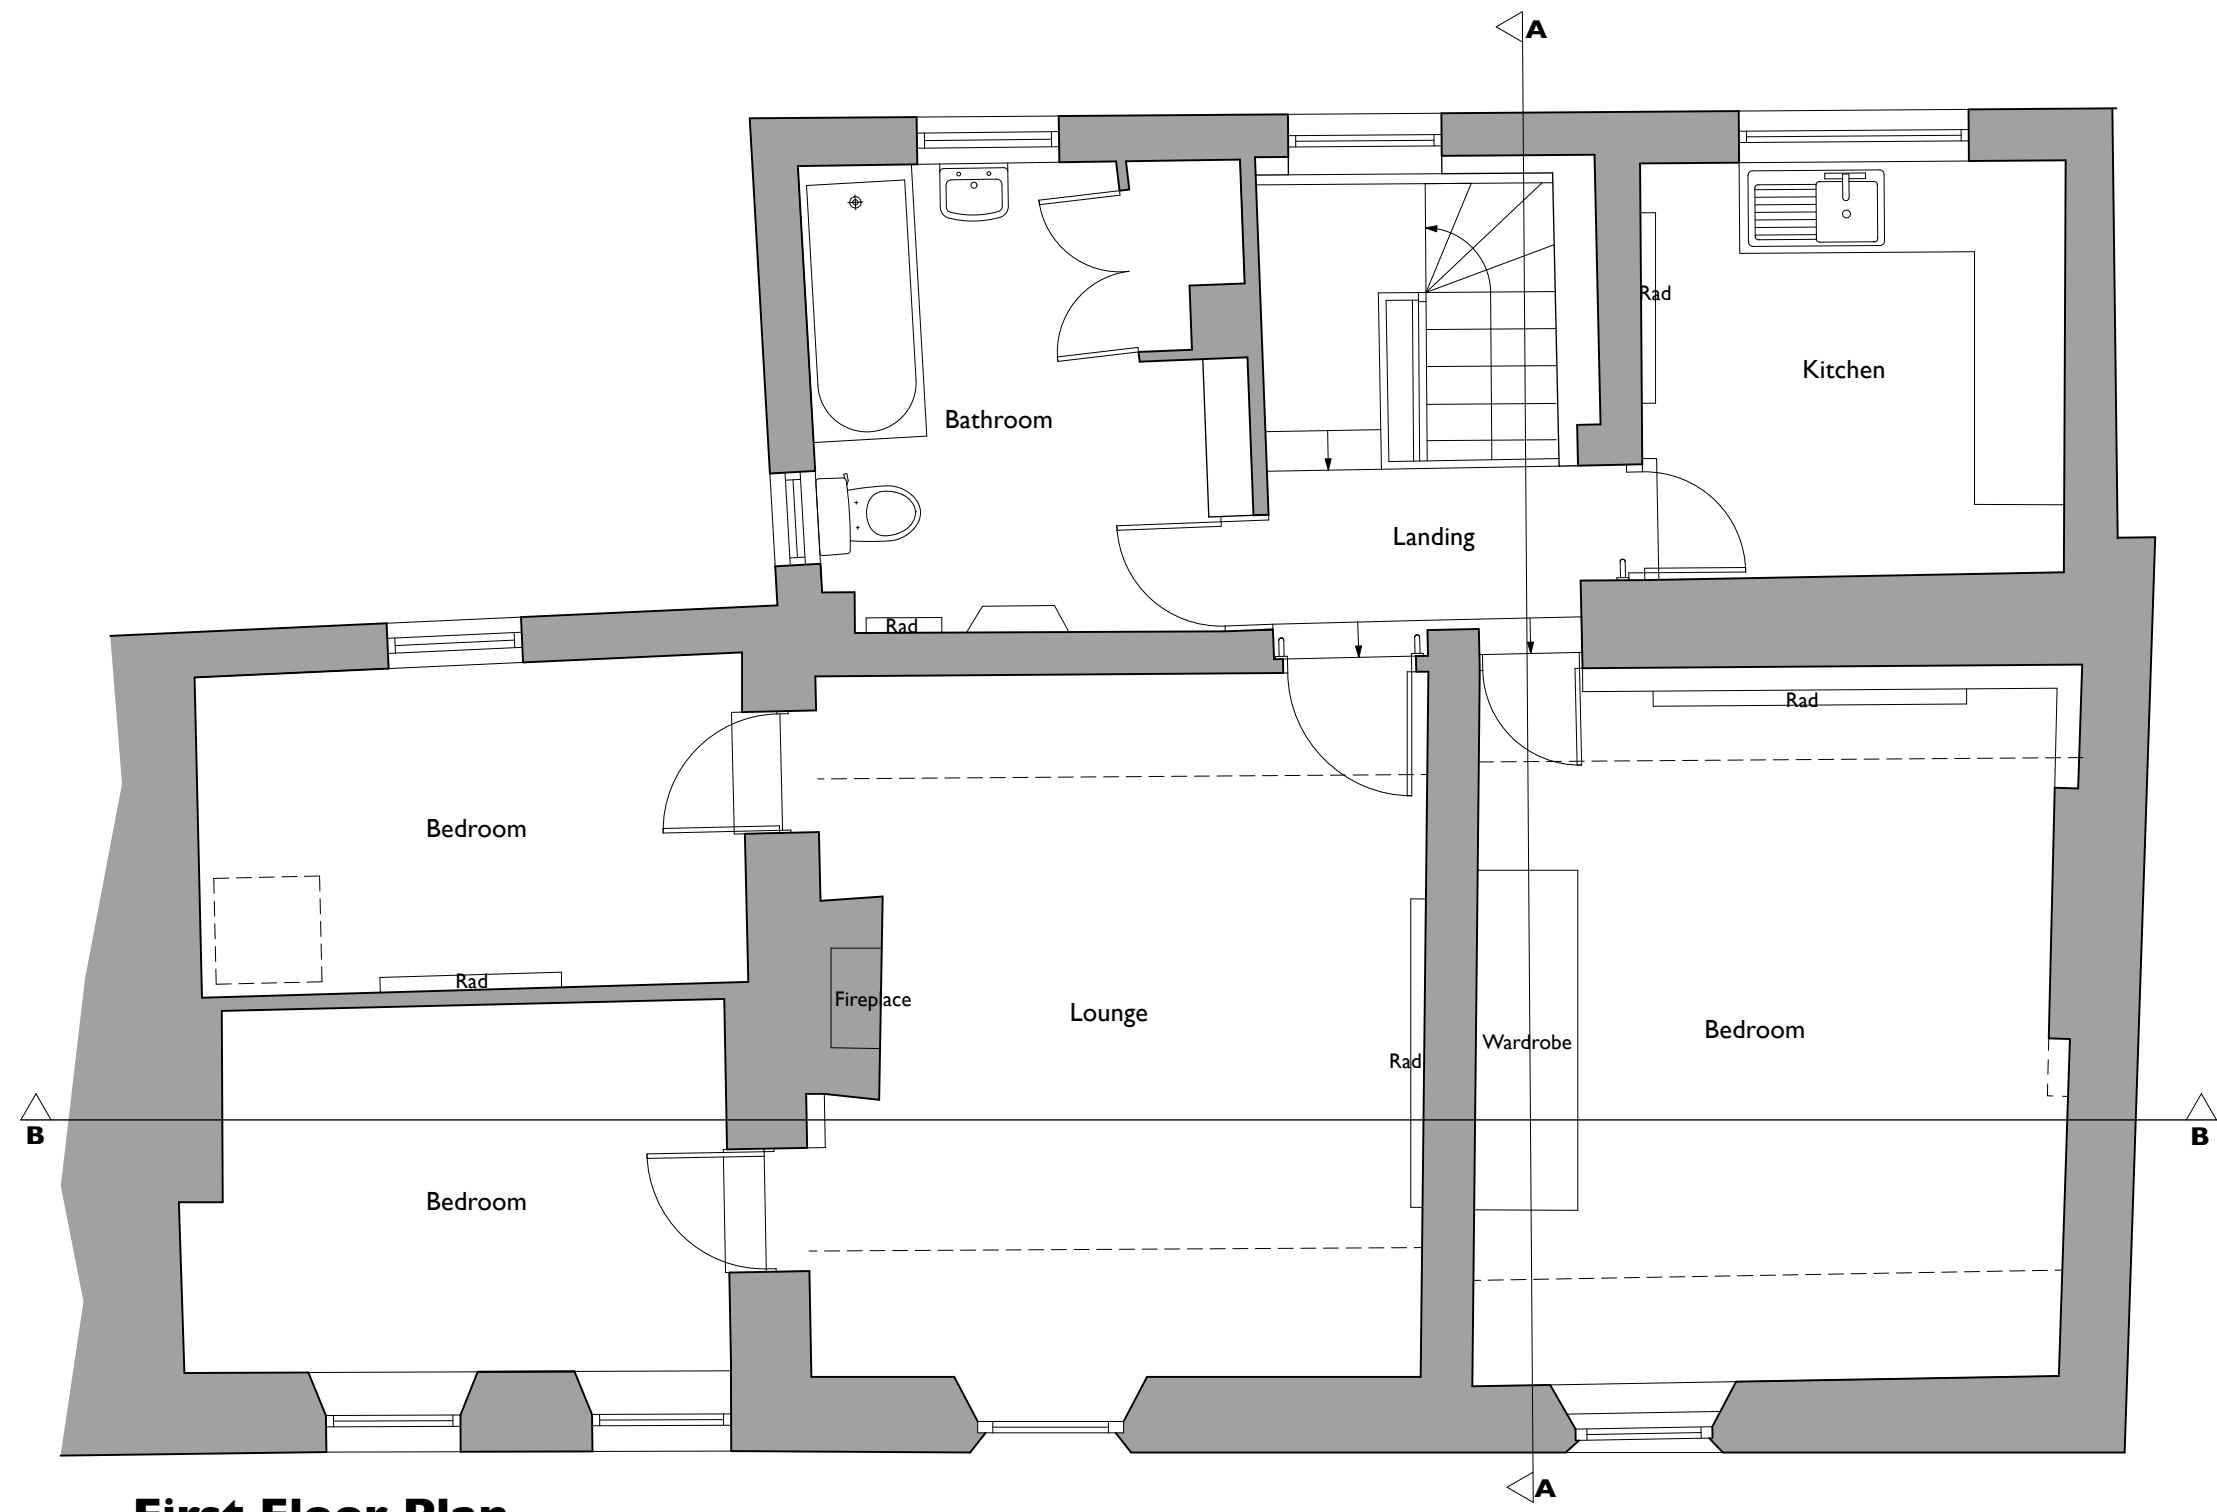


First Floor Plan
1:50 Scale




Rear Elevation
1:100 Scale




Front Elevation
1:100 Scale

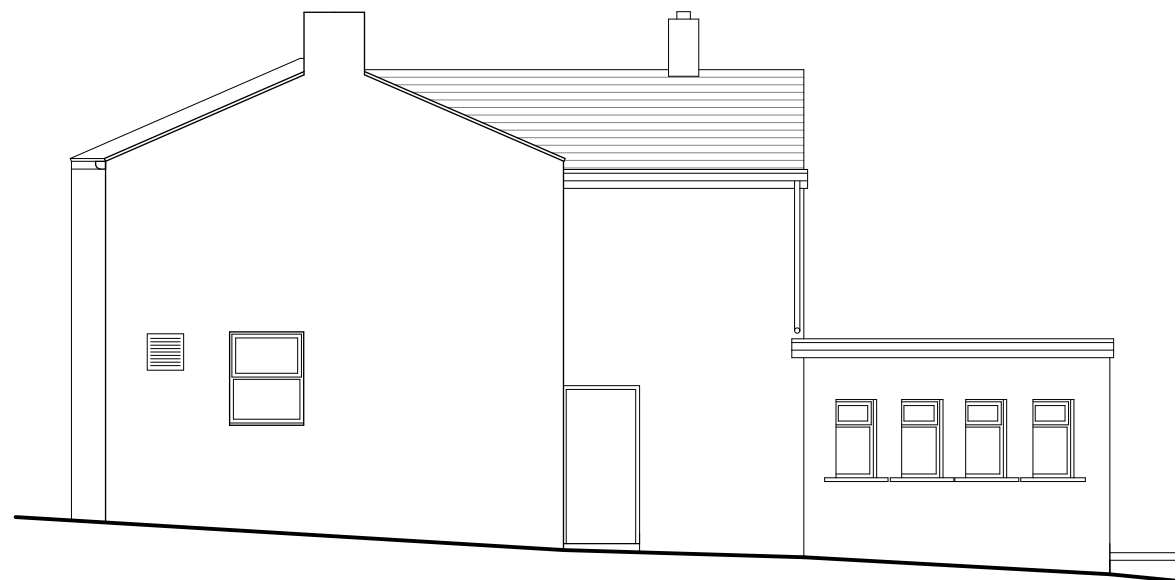

Side Elevation
1:100 Scale

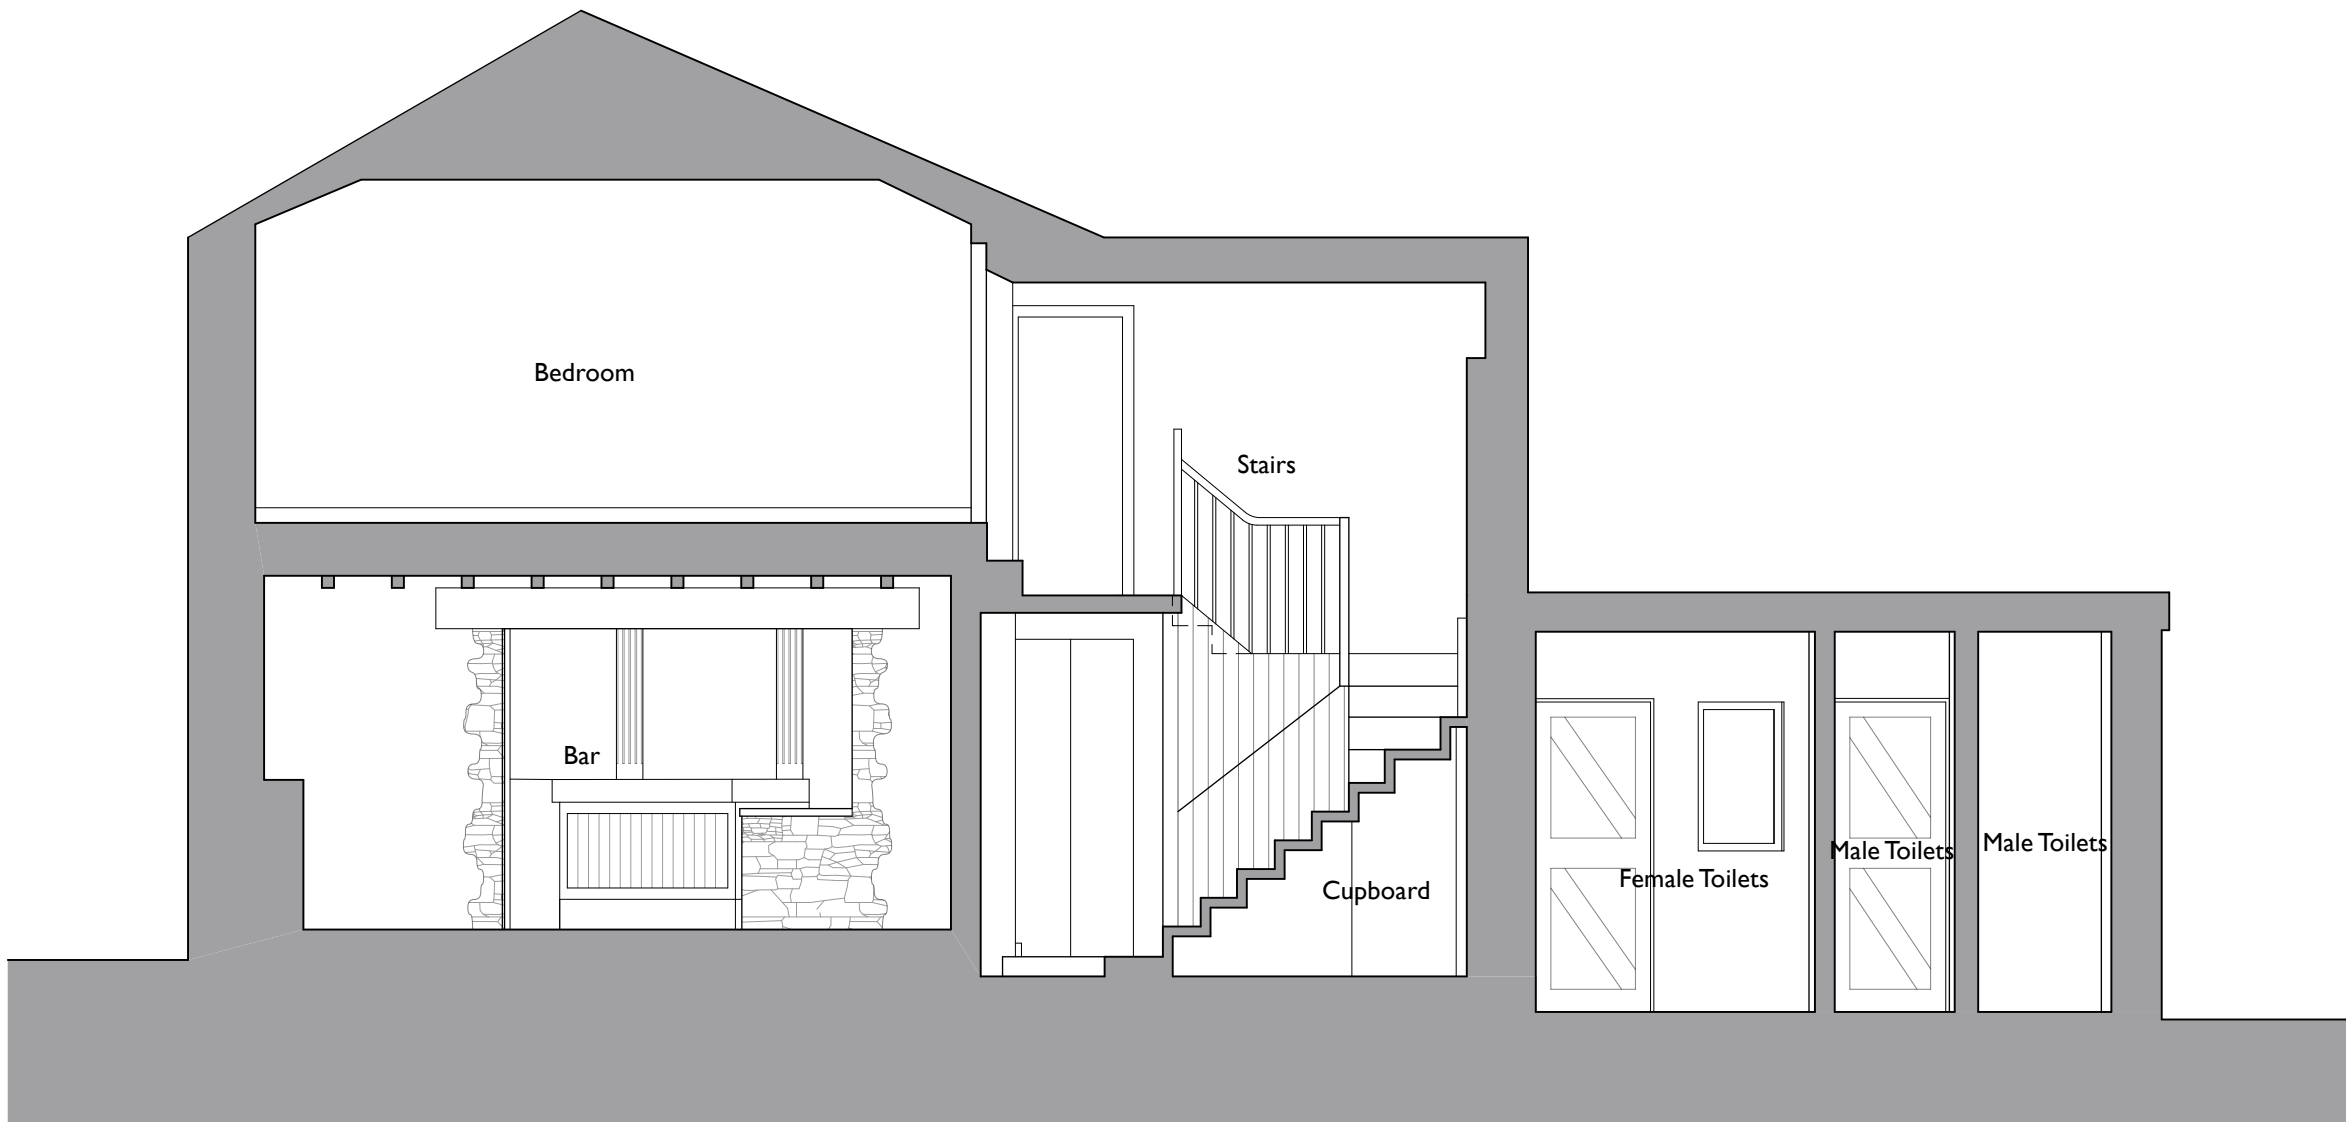

Section A-A
1:50 Scale

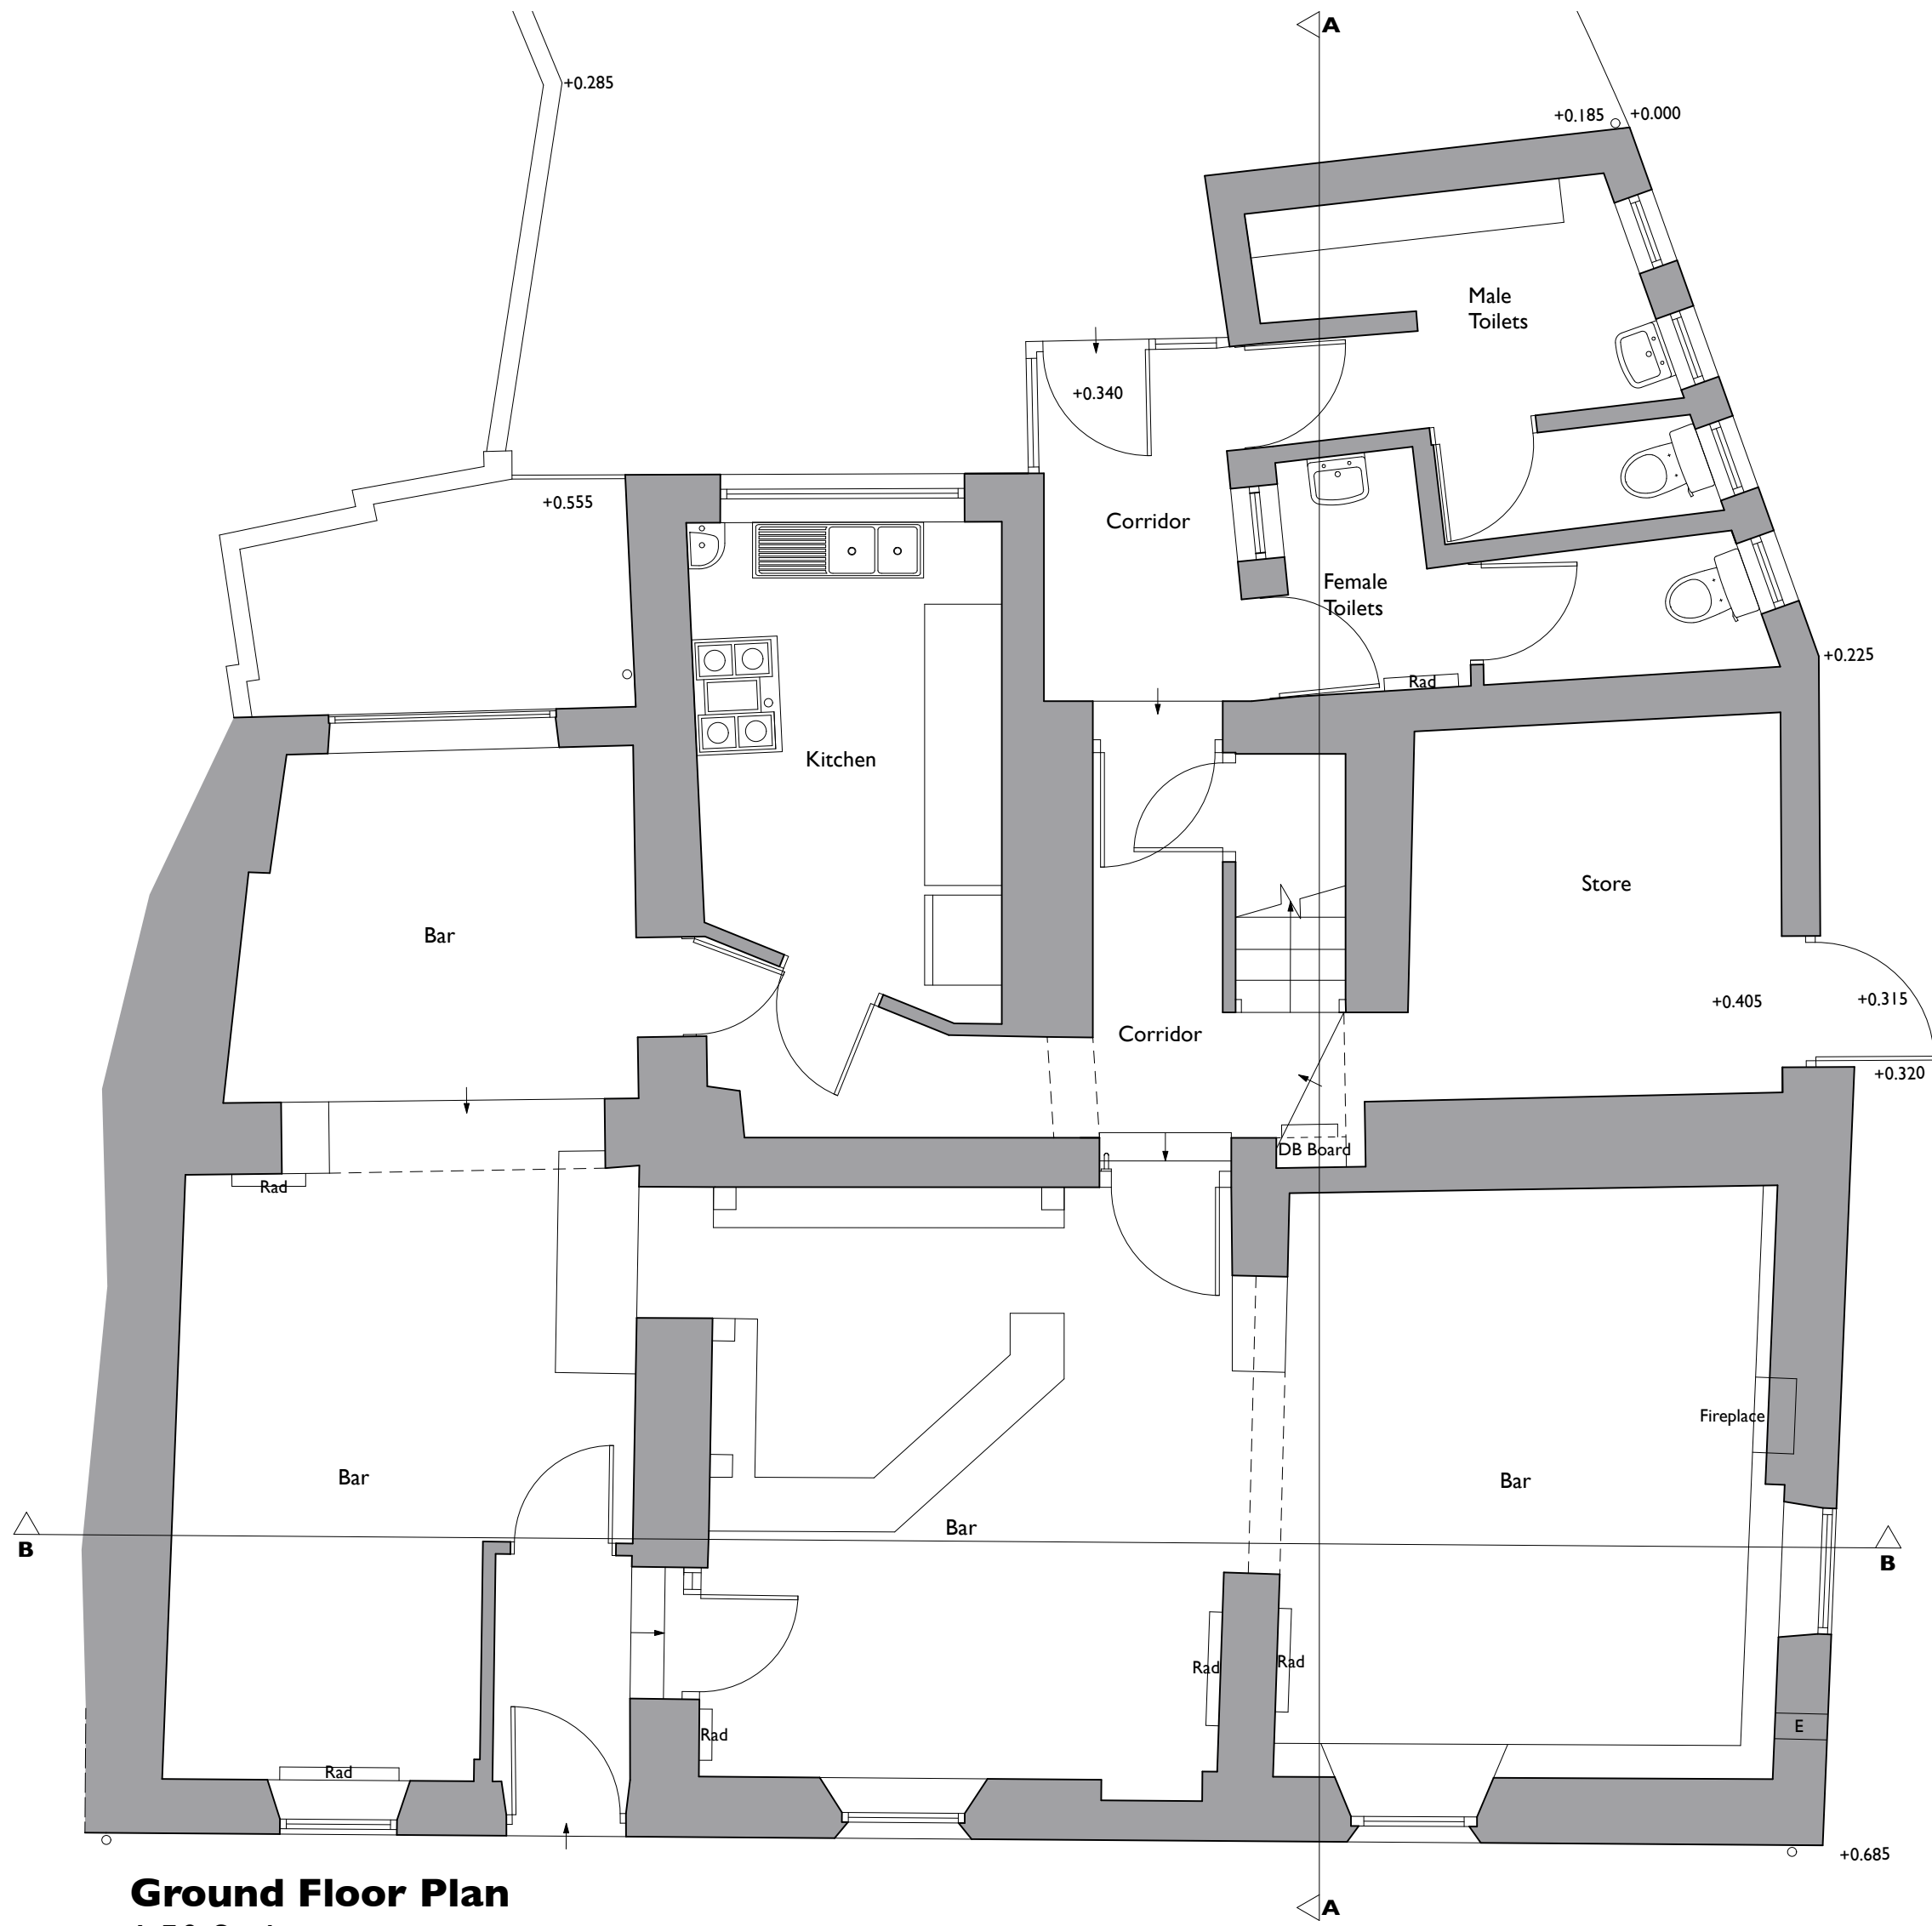

Ground Floor Plan
1:50 Scale



Section B-B
1:50 Scale

Rev:	Date:	Comments:	By:
Client:			
Seaura Properties LTD			
DAY CUMMINS			
DAY CUMMINS LIMITED			
Architects & Surveyors Lakeland Business Park Cockermouth Cumbria CA13 0QT Tel: 01900 820700 Fax: 01900 820701 email: dc@day-cummins.co.uk www.day-cummins.co.uk			
Project:			
Conversion of the Oddfellows Arms, St Bees			
Drawing Title:			
As Existing, Plans Sections and Elevations			
Drawn:	LP	Checked:	TG
Scale:	1:50 & 1:100	Date:	06/08/25
		Paper Size:	A1
ALL DIMENSIONS TO BE CHECKED ON SITE FIGURED DIMENSIONS TO BE TAKEN IN PREFERENCE TO SCALED DIMENSIONS THIS DRAWING IS COPYRIGHT			
Project No:	6165	Drawing No:	001
		Rev:	-