


Proposed Site Plan



Indicative Floor Plan of Pod

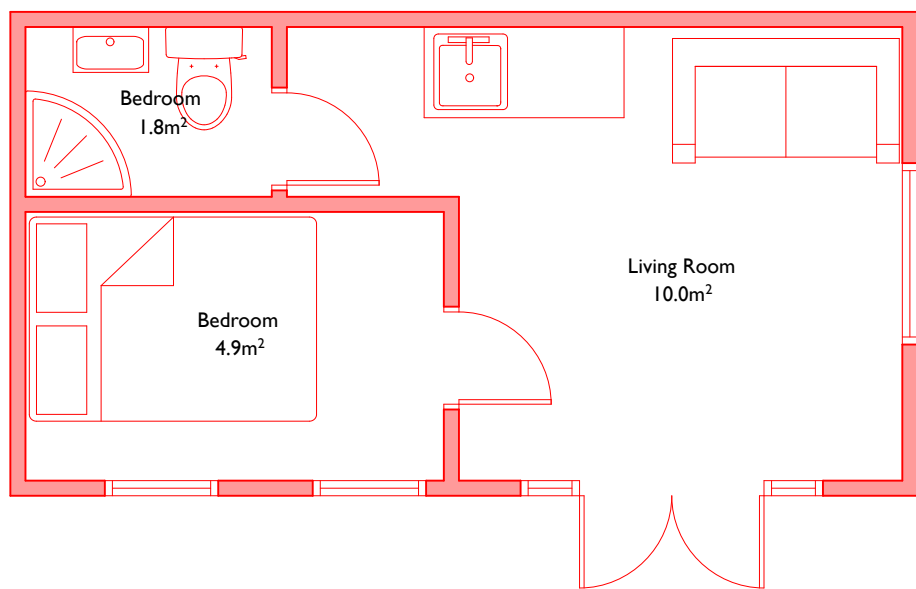

Rev:	Date:	Comments:	By:
A	11/09/25	Amendments following teams meeting on 05/11/25	LP
B	11/09/25	Amendments to car parking	LP

Client:

Seaura Properties LTD



DAY CUMMINS LIMITED

Architects & Surveyors
Lakeland Business Park
Cockermouth Cumbria CA13 0QT
Tel: 01900 820700
Fax: 01900 820701
email: dc@day-cummins.co.uk
www.day-cummins.co.uk

Project: **Conversion of the Oddfellows Arms, St Bees**

Drawing Title: **As Proposed, Site Plan**

Drawn: LP	Checked: AW	Signed:
-----------	-------------	---------

Scale: 1:100	Date: 04/09/25	Paper Size: A2
--------------	----------------	----------------

ALL DIMENSIONS TO BE CHECKED ON SITE
FIGURED DIMENSIONS TO BETAKEN IN PREFERENCE
TO SCALED DIMENSIONS
THIS DRAWING IS COPYRIGHT

Project No: 6165	Drawing No: 005	Rev: B
------------------	-----------------	---------------