



NOTE:
All dimensions to be checked on site.
All dimensions in millimetres unless stated otherwise.

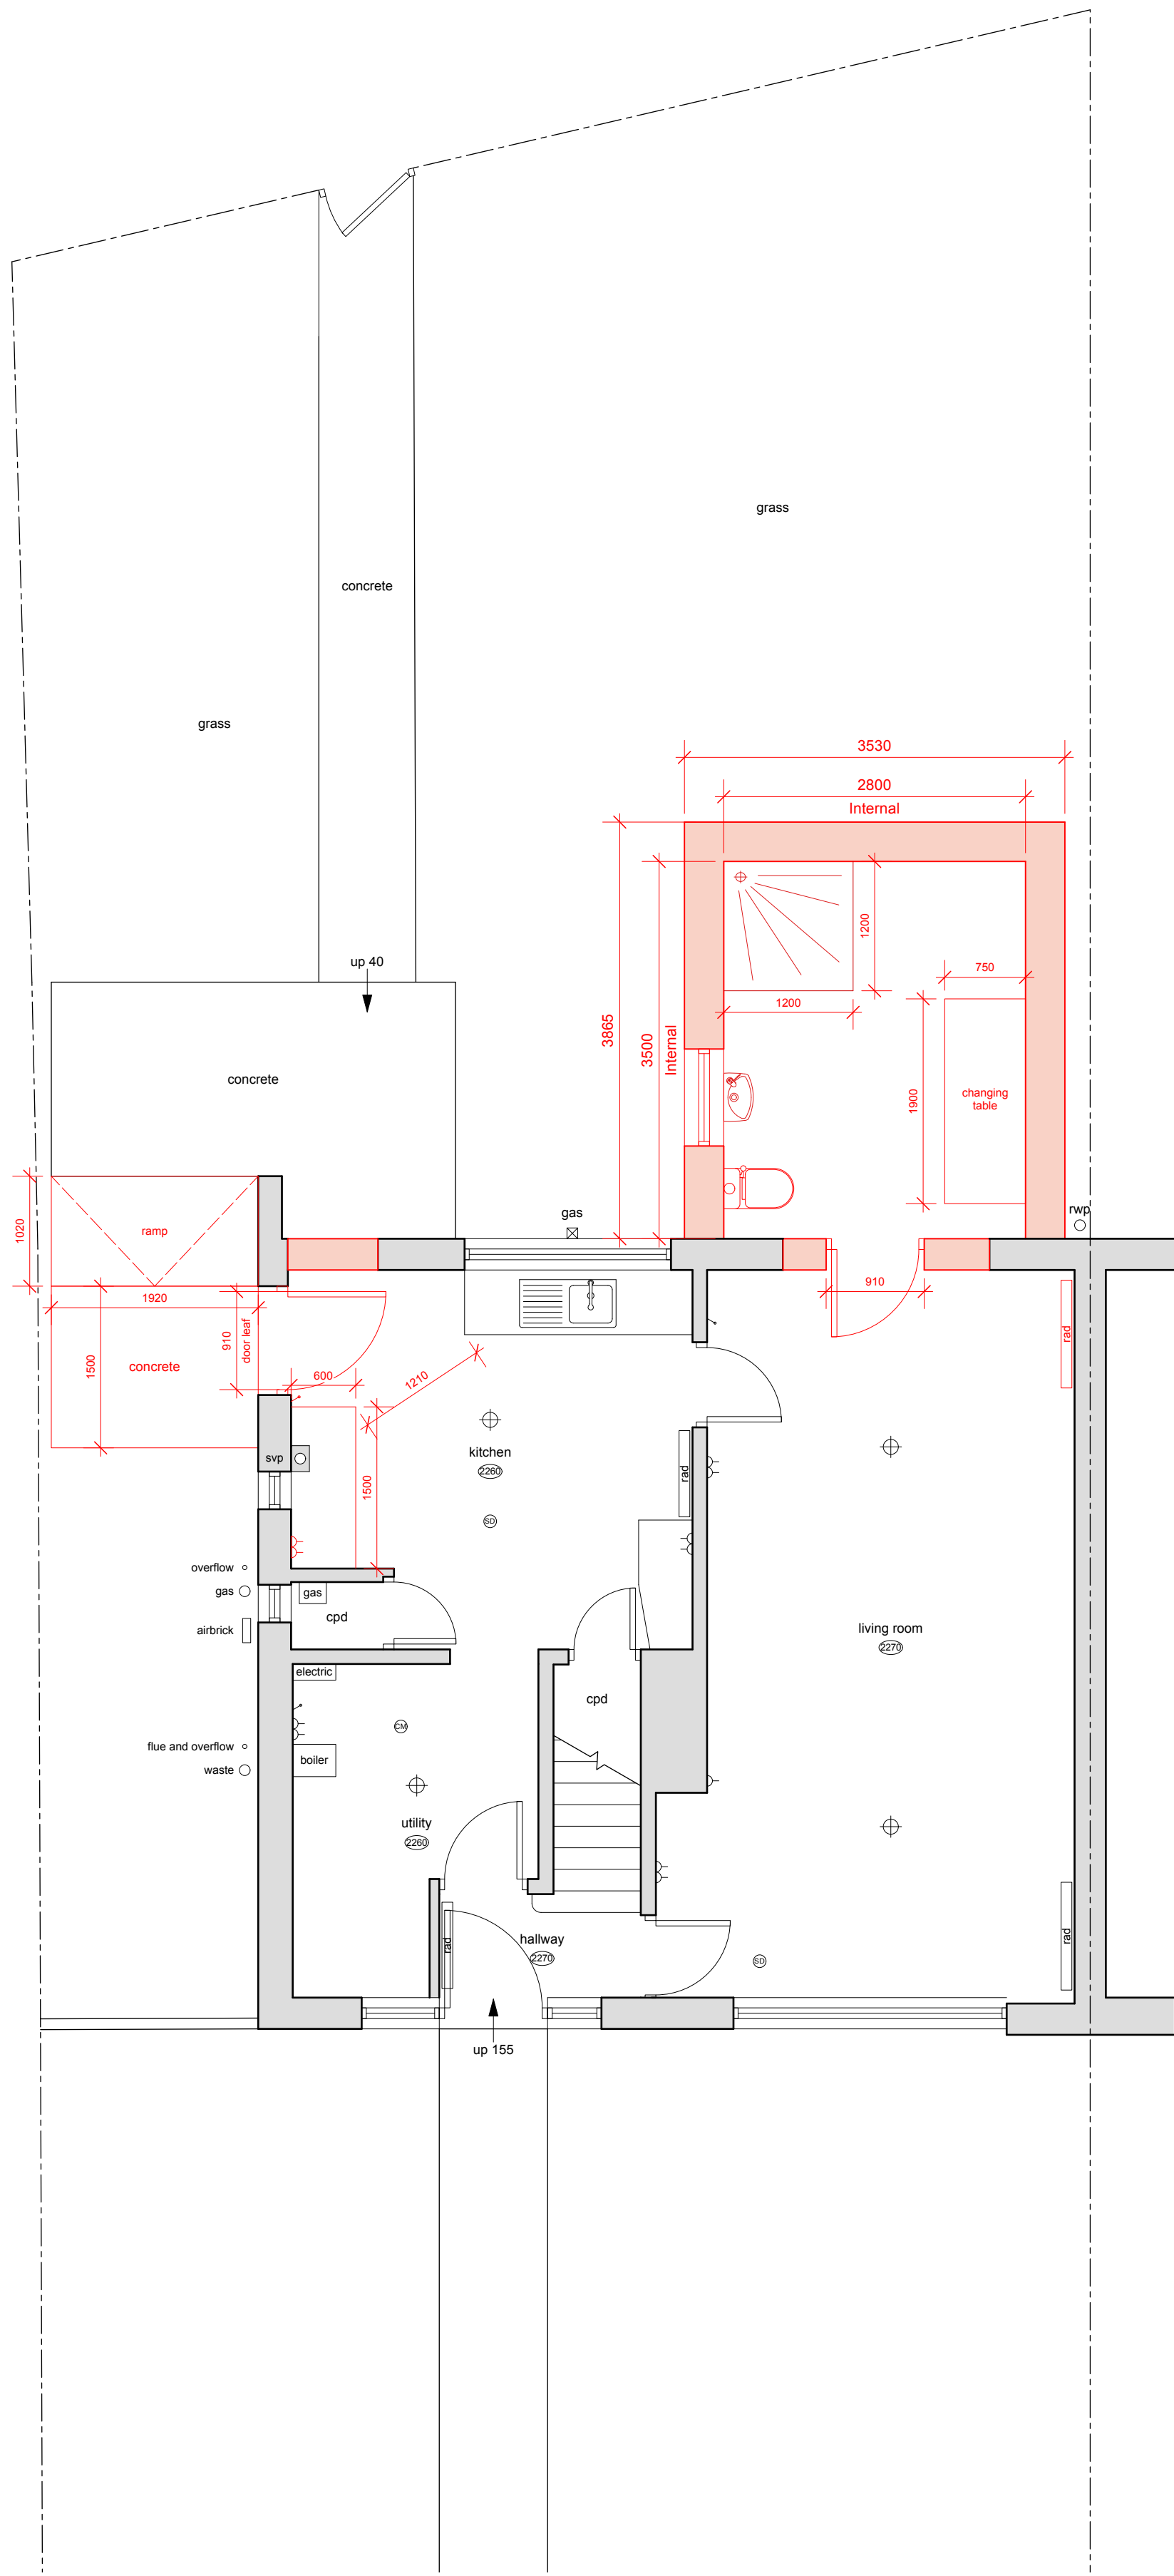


As Proposed Groundfloor Plan

1:50

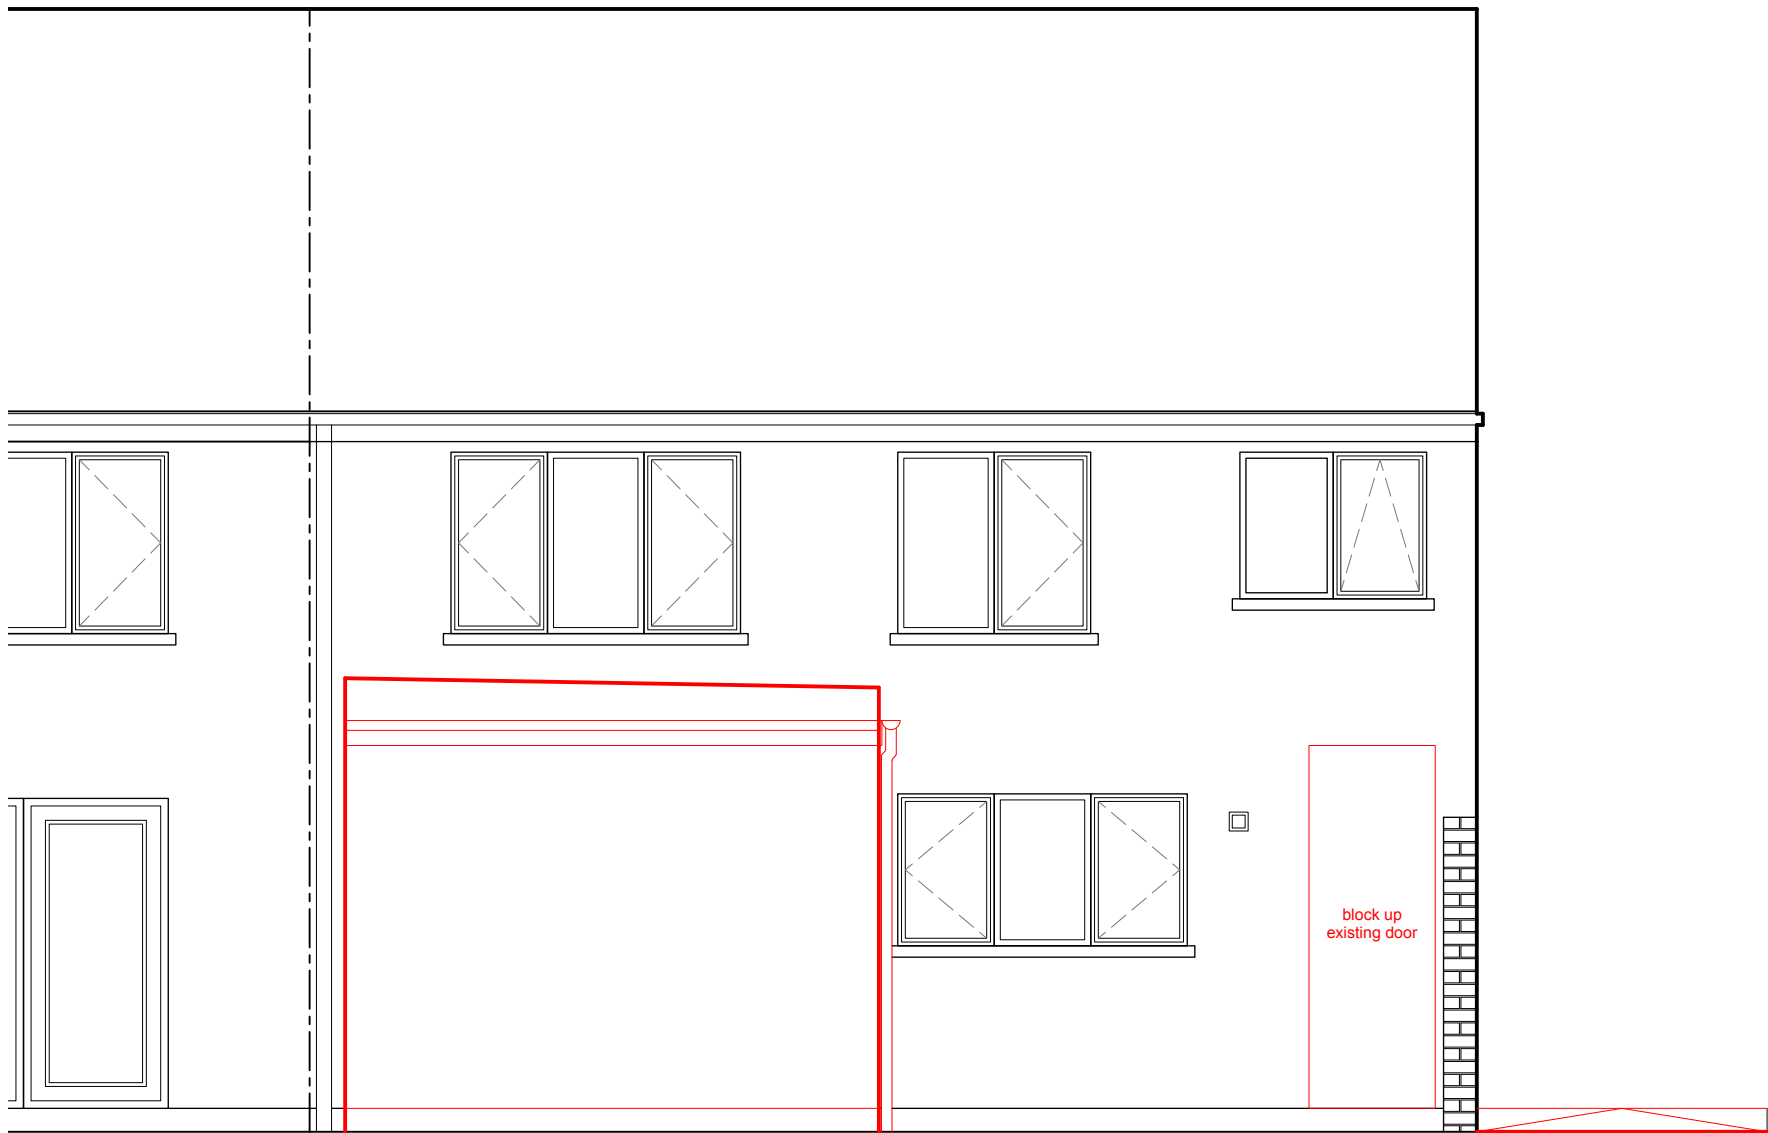


As Proposed Rear Elevation

1:50

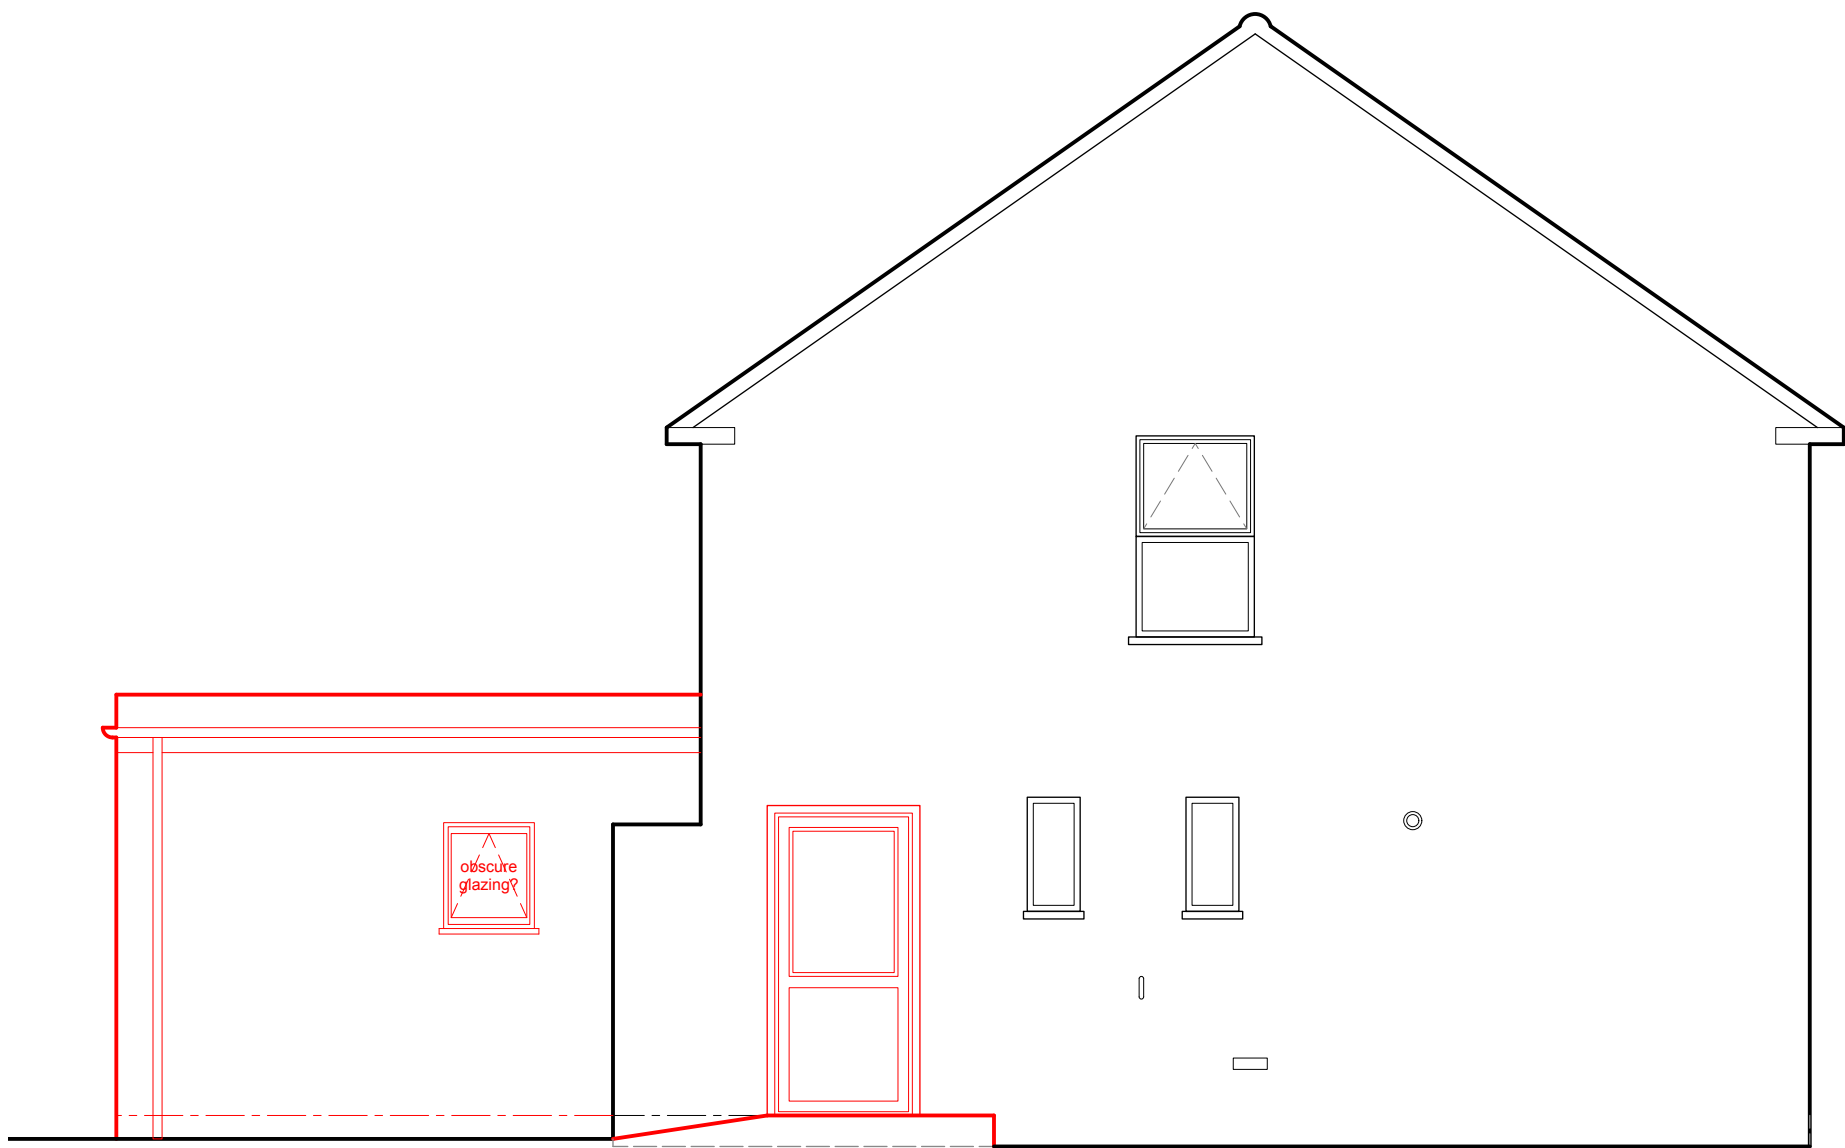


As Proposed Side Elevation

1:50

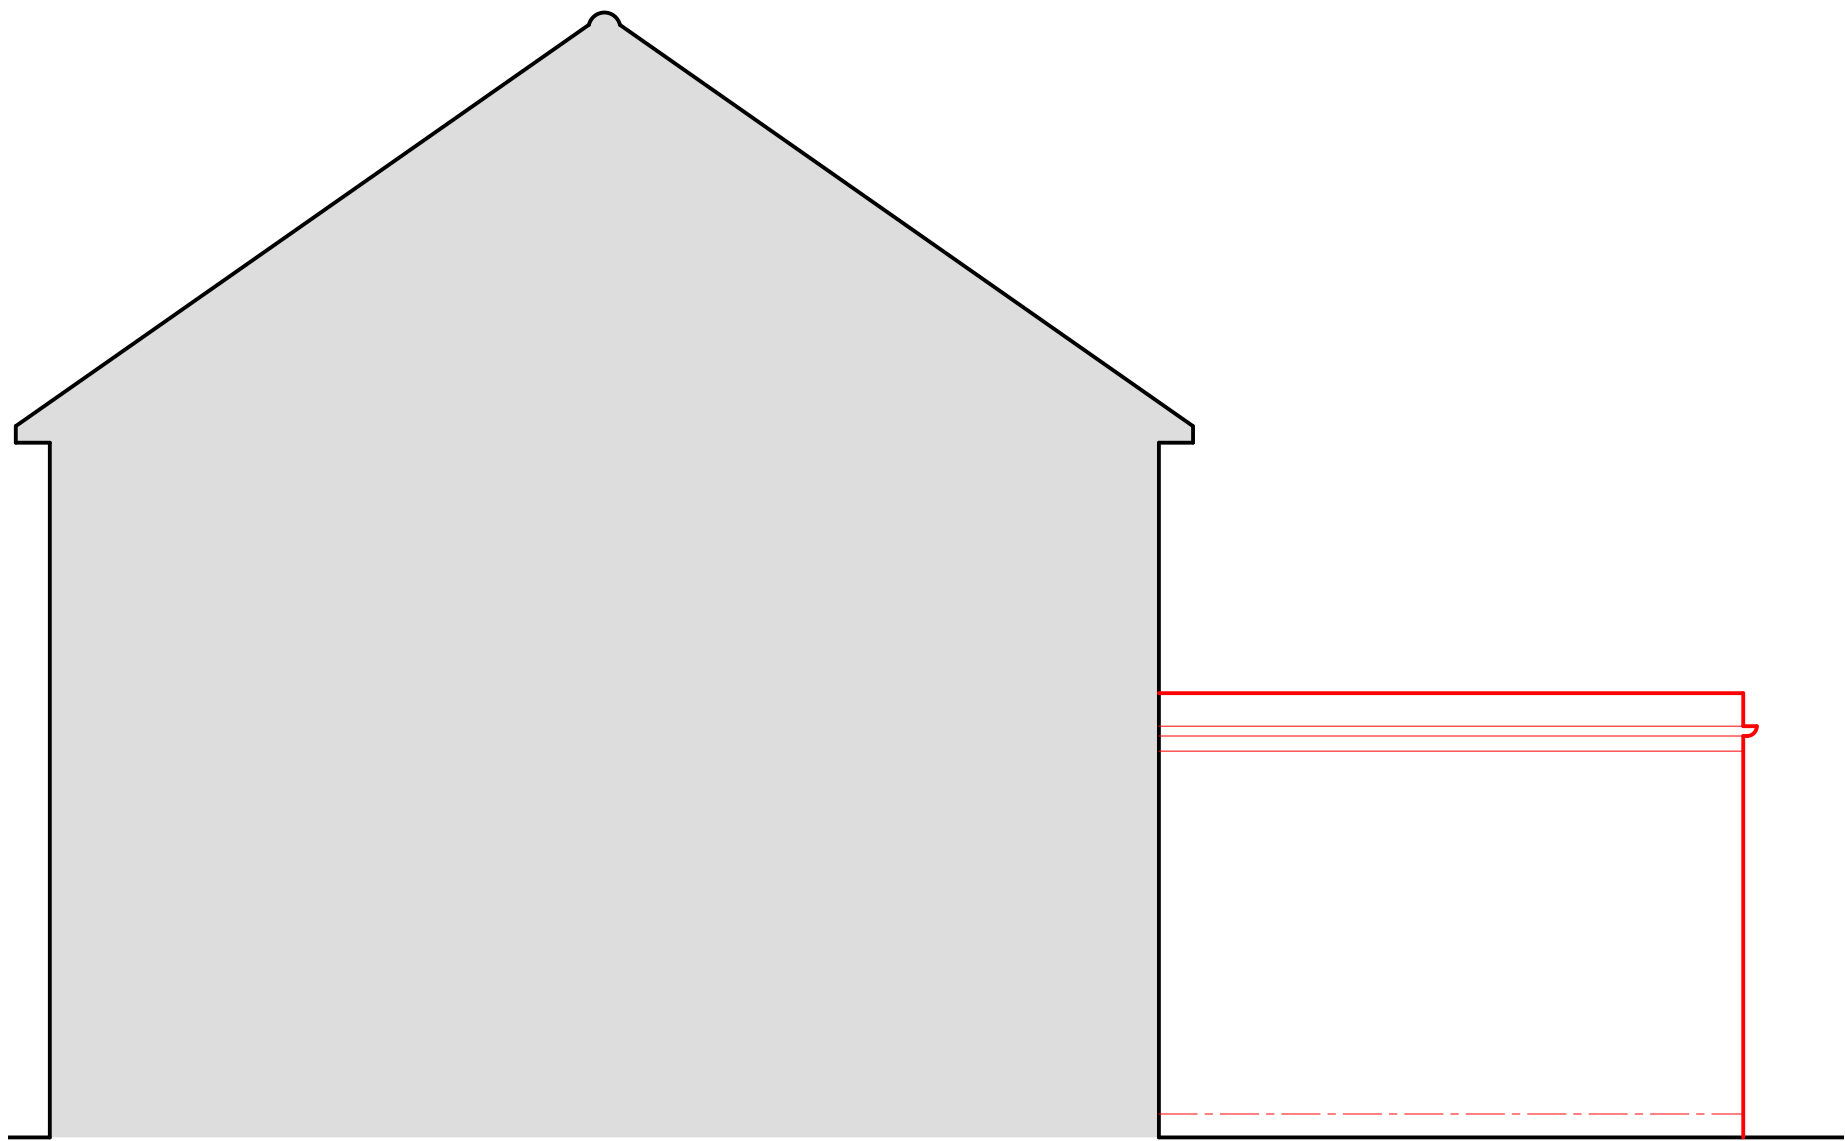


As Proposed Side Elevation

1:50

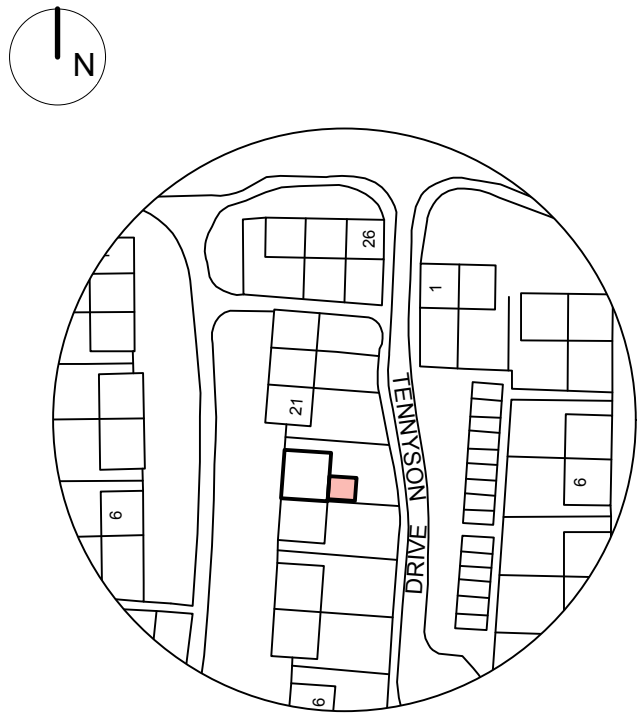

Location Plan

Scale 1:1250

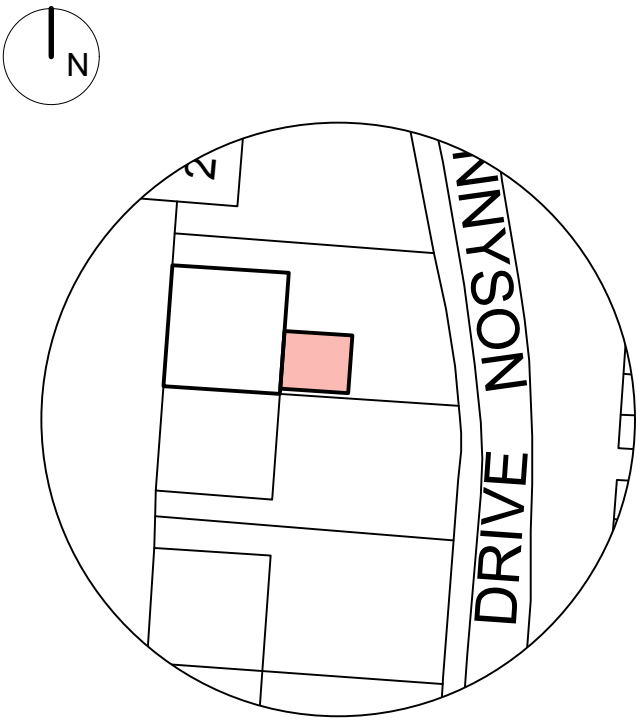

Block Plan

Scale 1:500

Proposed Materials

Roof- flat roof

Gutters and downpipes- black UPVC to match existing

Fascias and Soffits- UPVC to match existing

External Walls- brickwork to match existing

External Door- white UPVC to match existing

PI	03/08/26	Planning Application	KFW
DI	01/07/26	Draft Issue	KFW
Rev:	Date:	Comments:	By:
Client:			
DAY CUMMINS LIMITED			
Architects & Surveyors Lakeland Business Park Cockermouth Cumbria CA13 0QT Tel: 01900 820700 Fax: 01900 820701 email: dc@day-cummins.co.uk www.day-cummins.co.uk			
Project:			
20 Tennyson Drive, Egremont, CA22 2HQ			
Drawing Title:			
As Proposed Plan and Elevations			
Drawn:	KFW	Checked:	MDL
Signed:			
Scale:	1:50, 1:500, 1:1250	Date:	03/08/26
Paper Size:	A1		
ALL DIMENSIONS TO BE CHECKED ON SITE FIGURED DIMENSIONS TO BE TAKEN IN PREFERENCE TO SCALED DIMENSIONS THIS DRAWING IS COPYRIGHT © CROWN COPYRIGHT. OS LICENCE - AC0000809454			
Project No:	6170/14	Drawing No:	02
Rev:			PI