



Existing South Elevation - Scale 1:100





Existing East Elevation - Scale 1:100



Proposed South Elevation - Scale 1:100



Proposed East Elevation - Scale 1:100

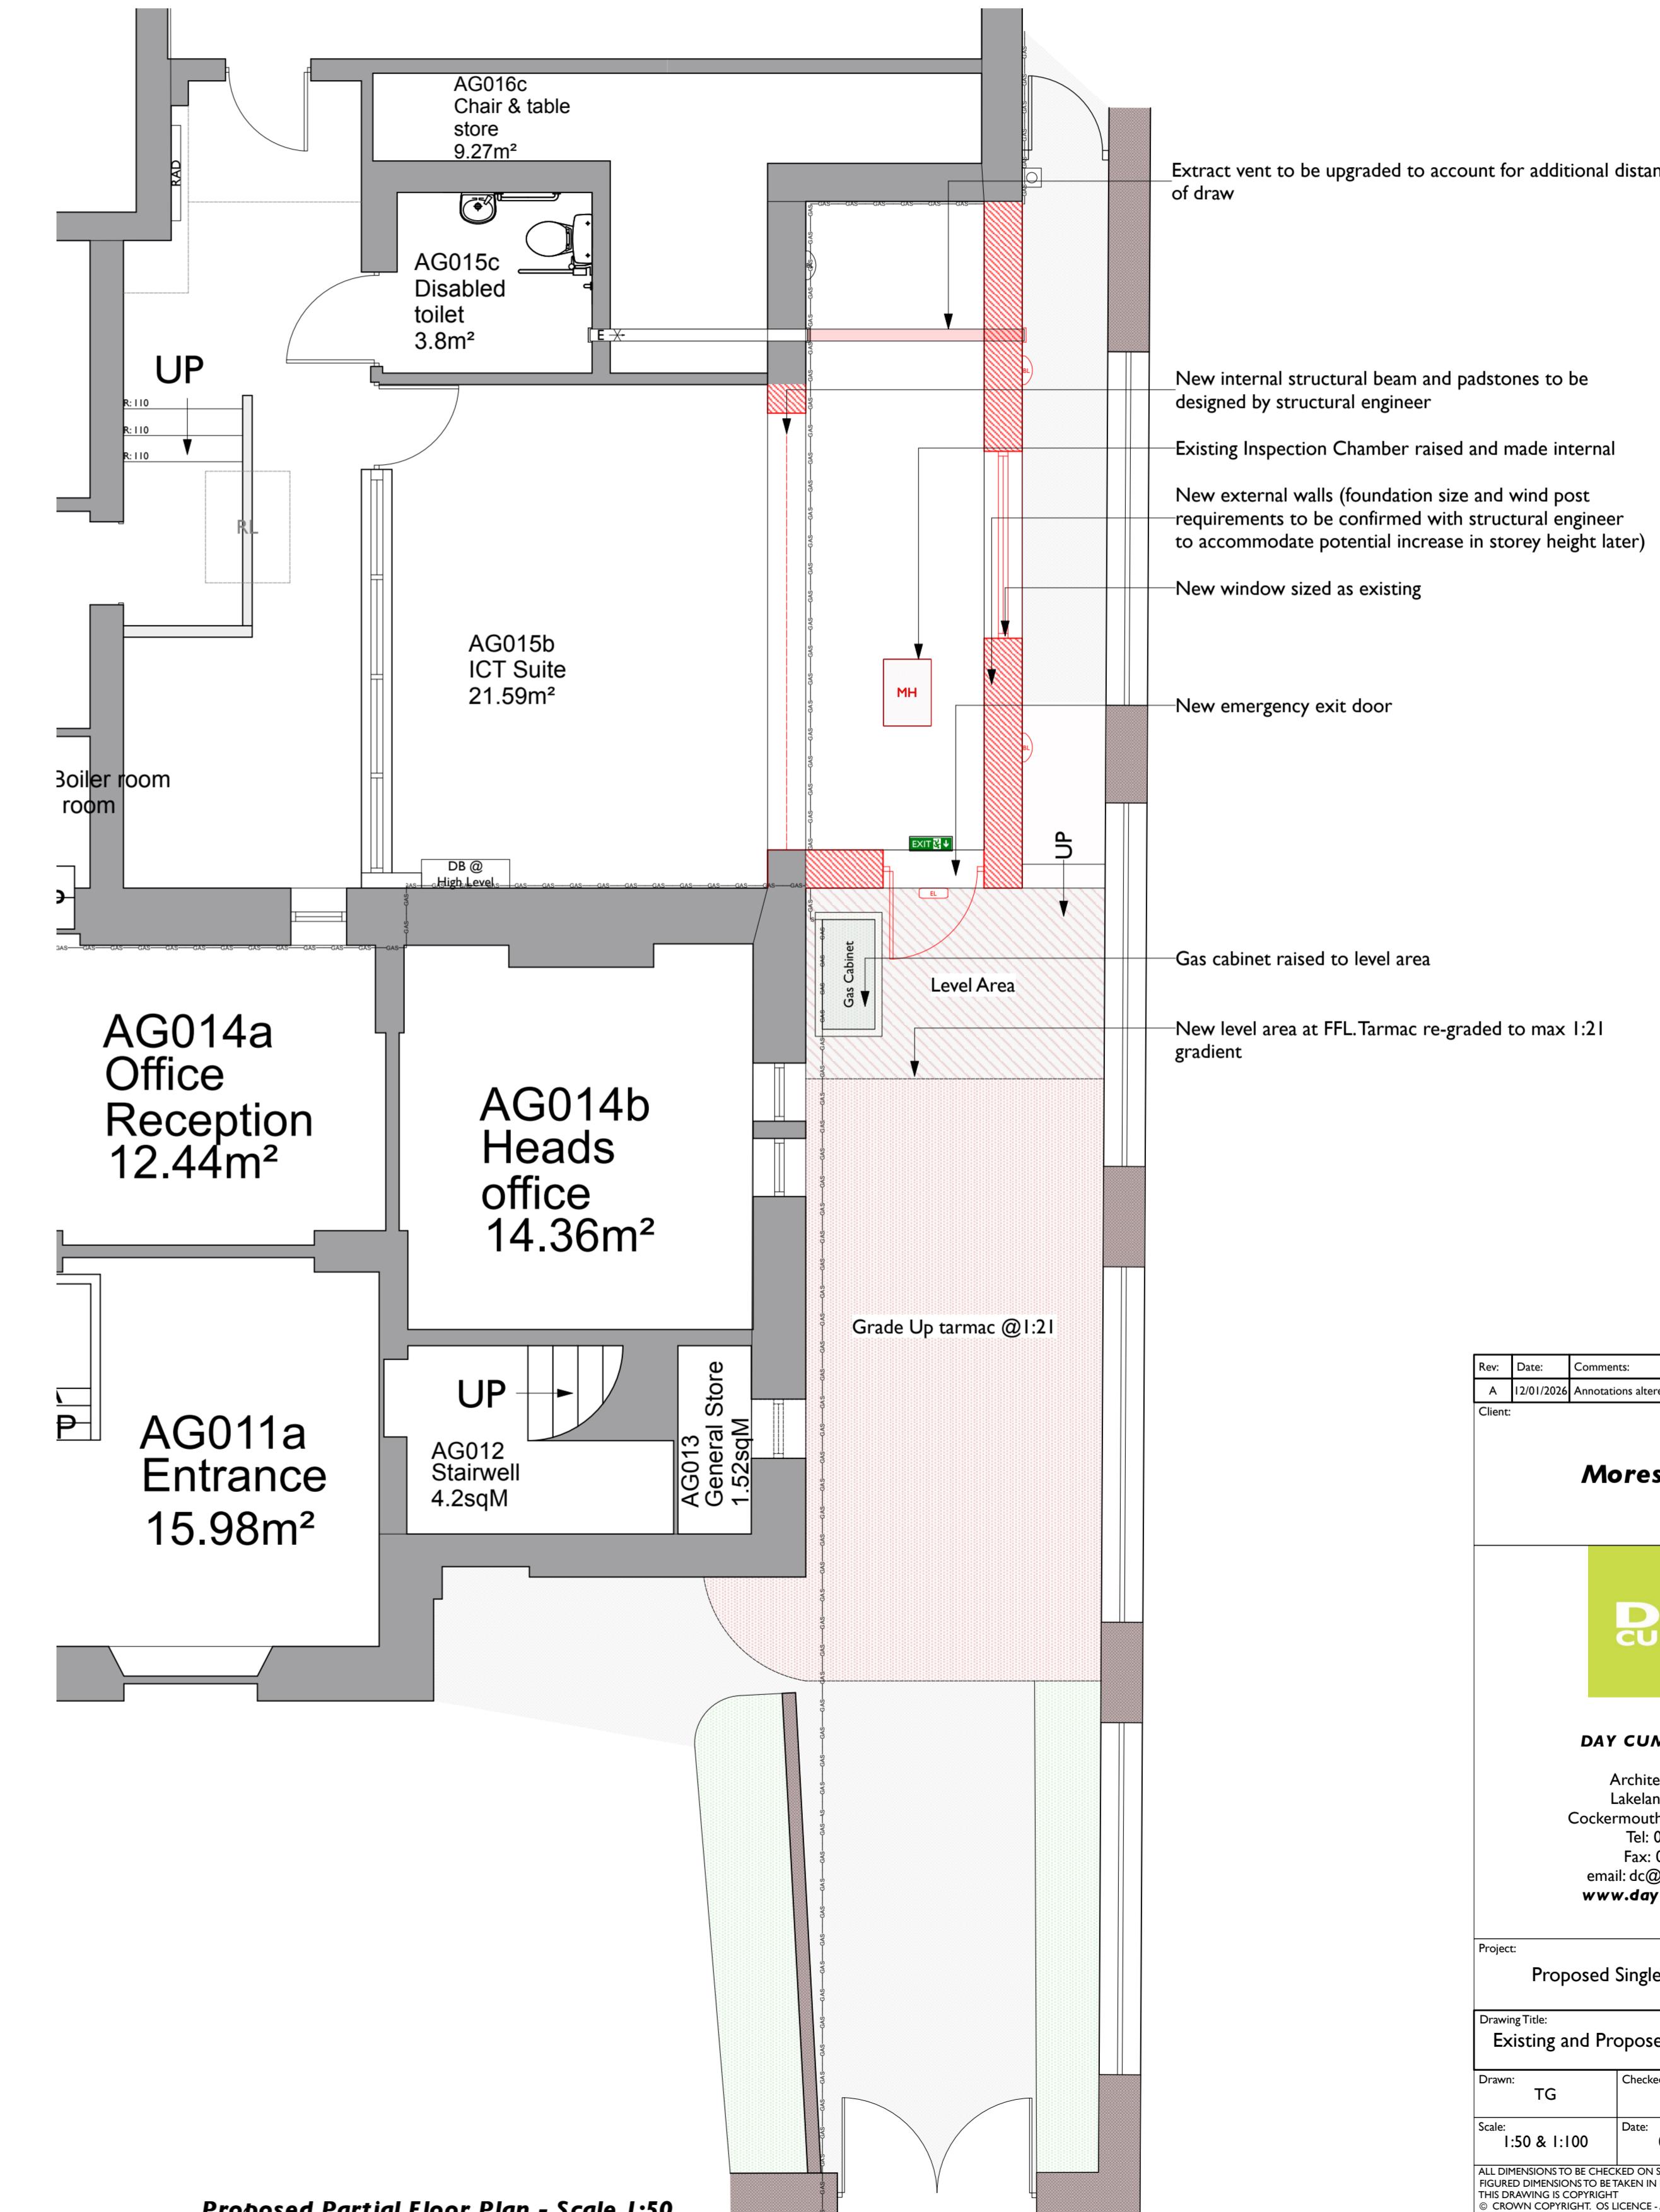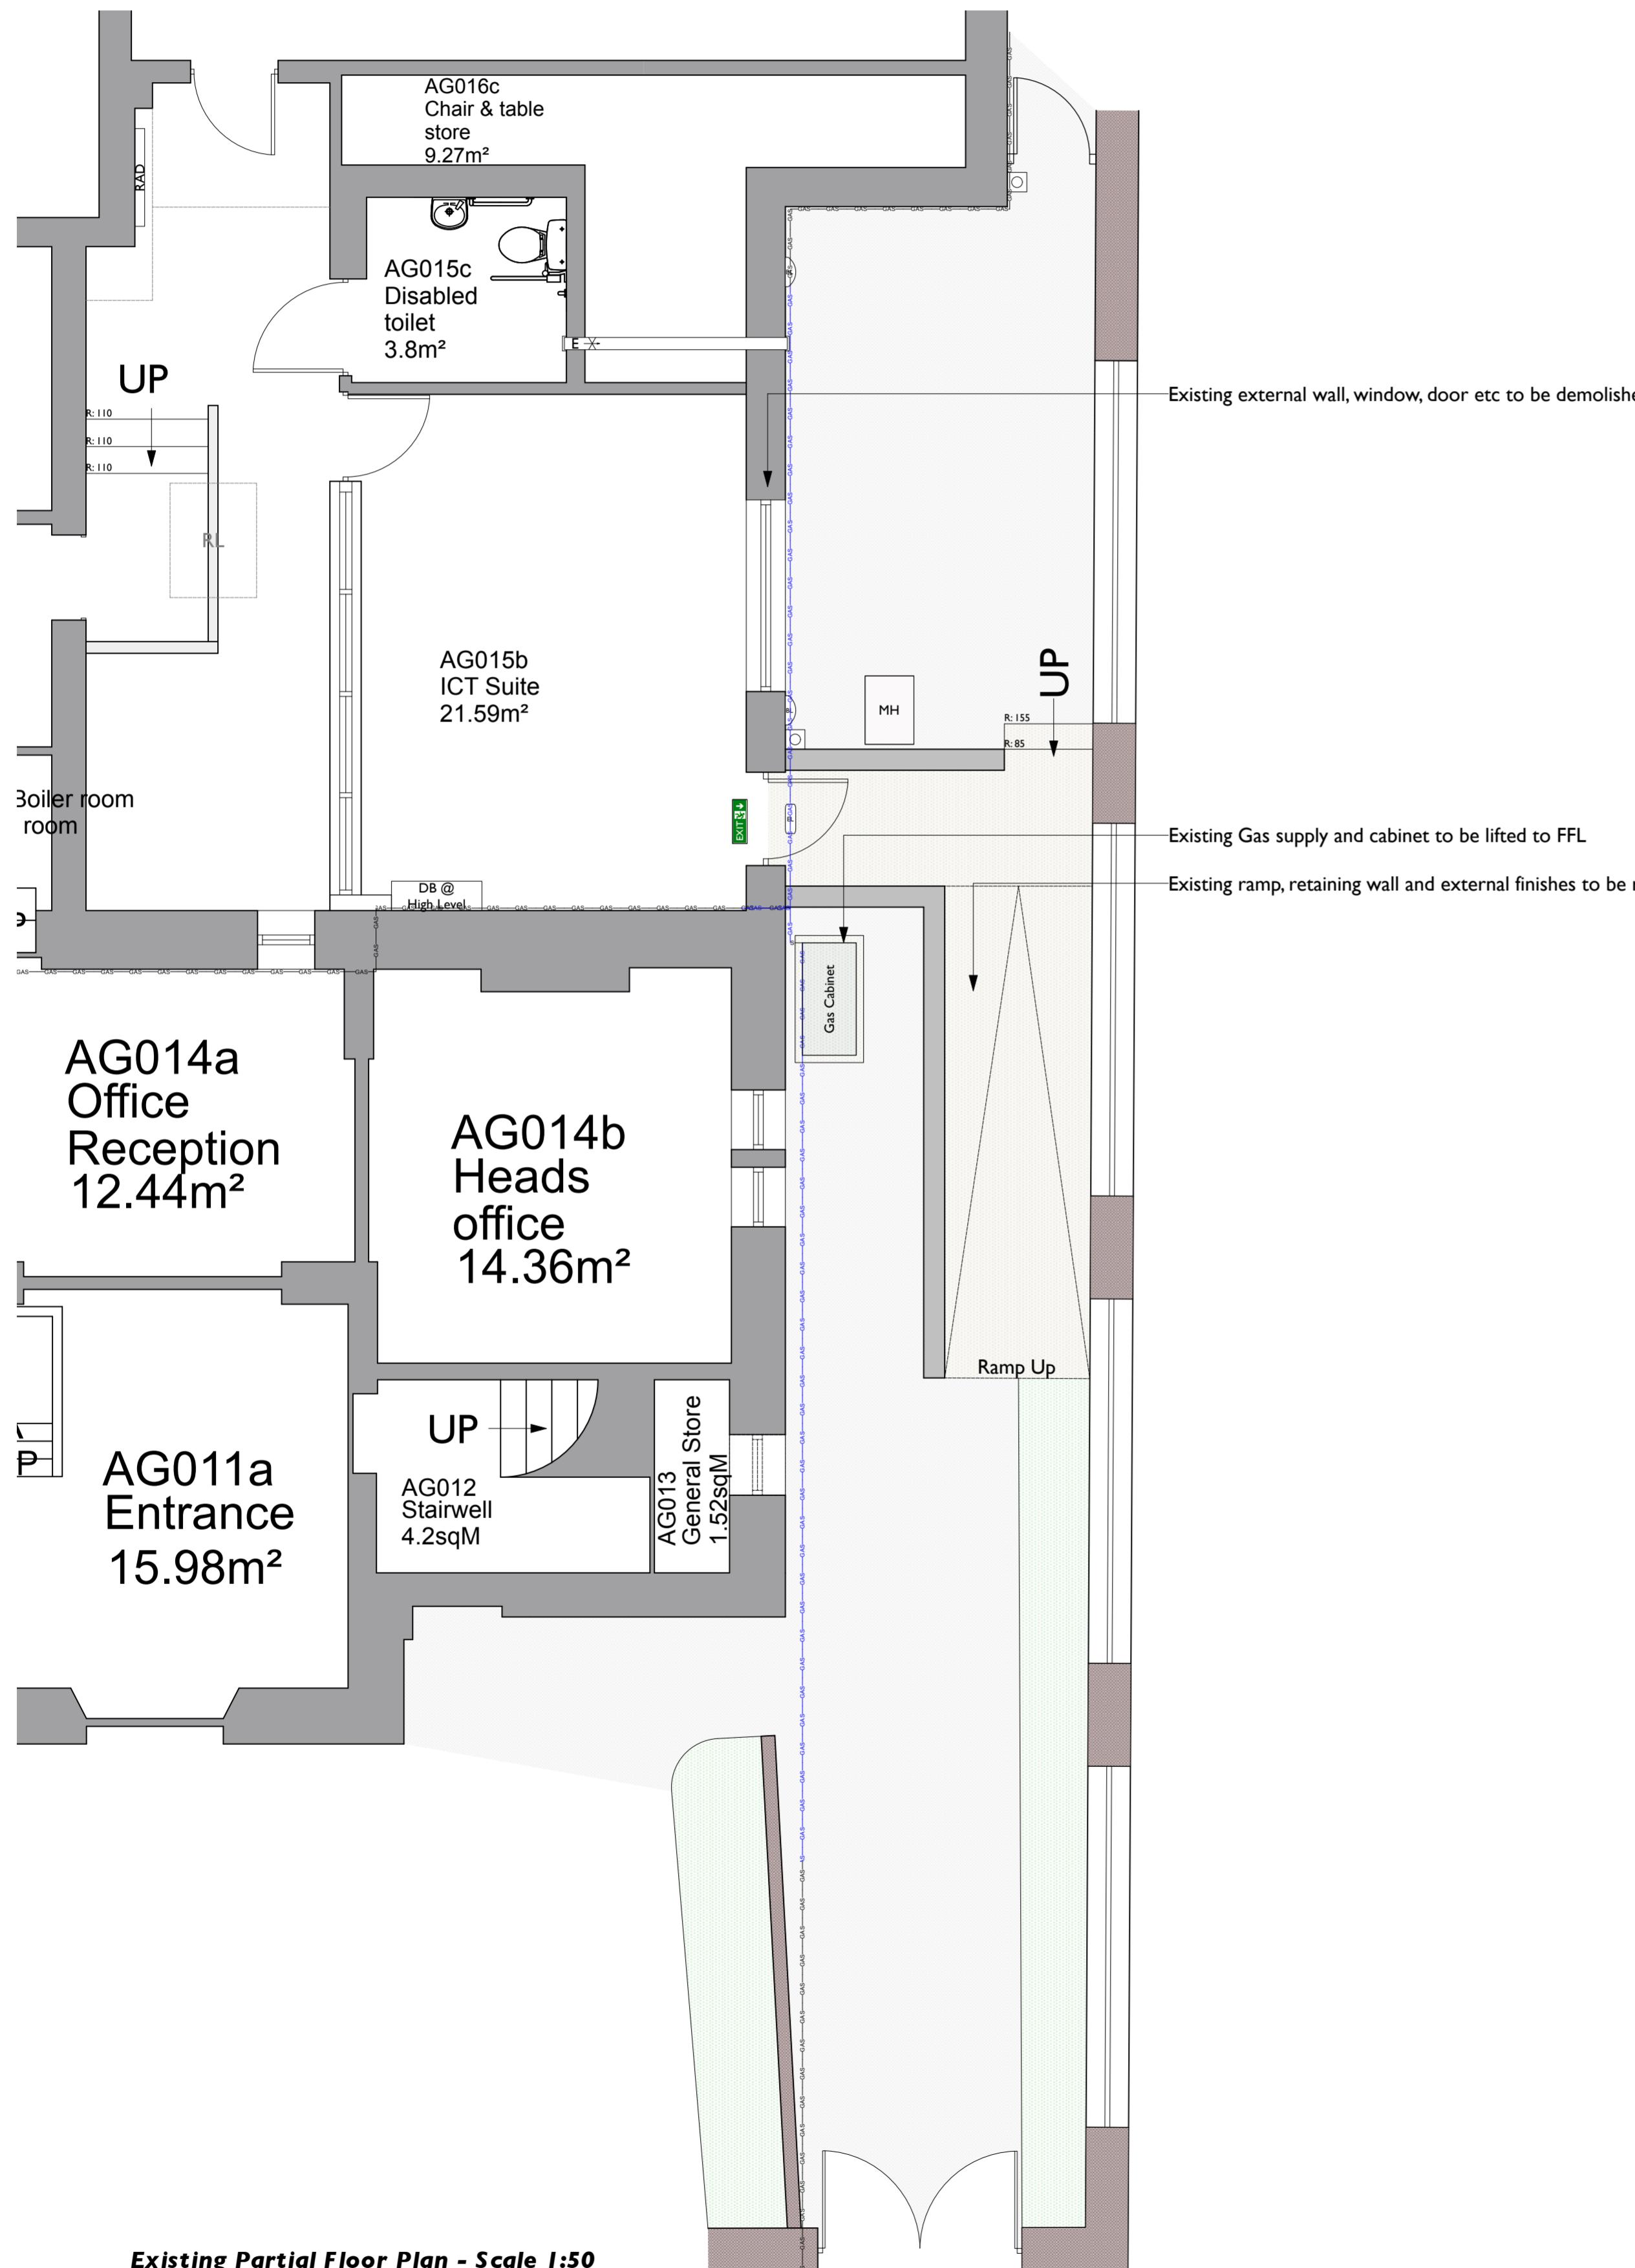

Rev:	Date:	Comments:	By:
A	12/01/2024	Annotations altered	TG
Client:			
<b>Moresby School</b>			
 <b>DAY CUMMINS</b>			
<b>DAY CUMMINS LIMITED</b> Architects & Surveyors Lakeland Business Park Cockermouth Cumbria CA13 0QT Tel: 01900 820700 Fax: 01900 820701 email: dc@day-cummins.co.uk <a href="http://www.day-cummins.co.uk">www.day-cummins.co.uk</a>			
Project:			
Proposed Single Storey Side Extension			
Drawing Title:			
Existing and Proposed Floor Plan and Elevations			
Drawn:	TG	Checked:	Signed:
Scale:	1:50 & 1:100	Date:	05/09/25
Paper Size:	A1		
ALL DIMENSIONS TO BE CHECKED ON SITE PIPED DIMENSIONS TO BE TAKEN IN PREFERENCE TO SCALED DIMENSIONS THIS DRAWING IS COPYRIGHT © CROWN COPYRIGHT. LICENCE AC000005454			
Project No: Drawing No: Rev: 6171 004 A			