


GROUND FLOOR PLAN

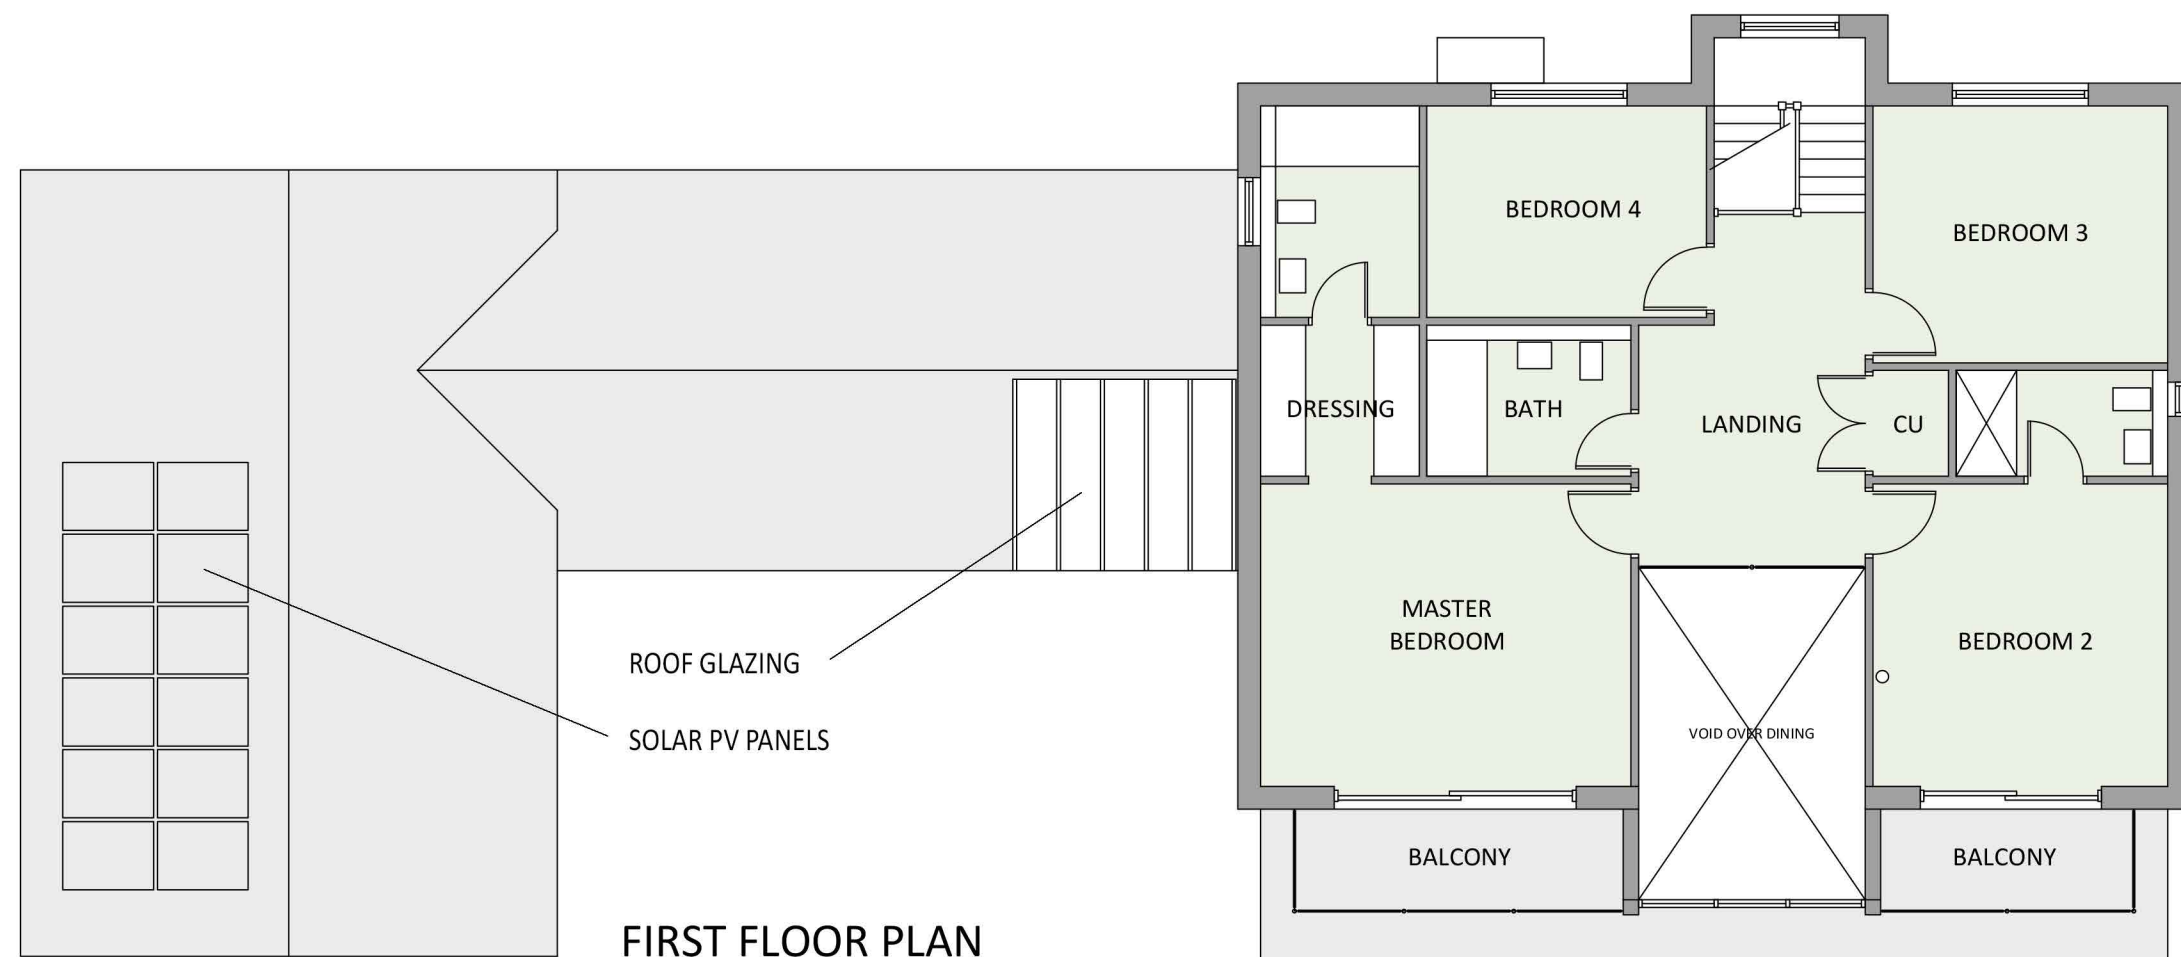

FIRST FLOOR PLAN

**NOTES:**  
 THIS DRAWING IS COPYRIGHT AND MUST NOT BE REPRODUCED WITHOUT THE CONSENT OF CRAIG & MEYER ARCHITECTS  
 FIGURED DIMENSIONS MUST BE USED IN PREFERENCE TO SCALED DIMENSIONS. ALL DIMENSIONS MUST BE CHECKED ON SITE BEFORE WORK IS PUT IN HAND AND ANY DISCREPANCY REPORTED TO THE ARCHITECTS

Client	
Mr S MAWSON	
Project Title	
REPLACEMENT FARMHOUSE AT APPLEHEAD FARM THE HILL	
Sheet Title	
PROPOSED FLOOR PLANS	
Drawing No.	Revision
6267/03	
Scale	1:100 @ A3
Drawn By	SEM
Reviewed By	SEM
Date	JULY 2020
98-100 DUKE STREET BARROW-IN-FURNESS CUMBRIA LA14 1RD T: 01229 820072 E: email@craigandmeyer.com	
CRAIG & MEYER ARCHITECTS	