


NOTES:  
THIS DRAWING IS COPYRIGHT AND MUST NOT BE REPRODUCED WITHOUT THE CONSENT OF CRAIG & MEYER ARCHITECTS  
FIGURED DIMENSIONS MUST BE USED IN PREFERENCE TO SCALED DIMENSIONS. ALL DIMENSIONS MUST BE CHECKED ON SITE BEFORE WORK IS PUT IN HAND AND ANY DISCREPANCY REPORTED TO THE ARCHITECTS

MATERIALS:  
ROOF - BLUE/GREY NATURAL SLATE  
WALLS - OFF-WHITE RENDER/NATURAL STONE/  
TIMBER CLADDING  
WINDOW/DOOR FRAMES - GREY ALUMINIUM



WEST ELEVATION

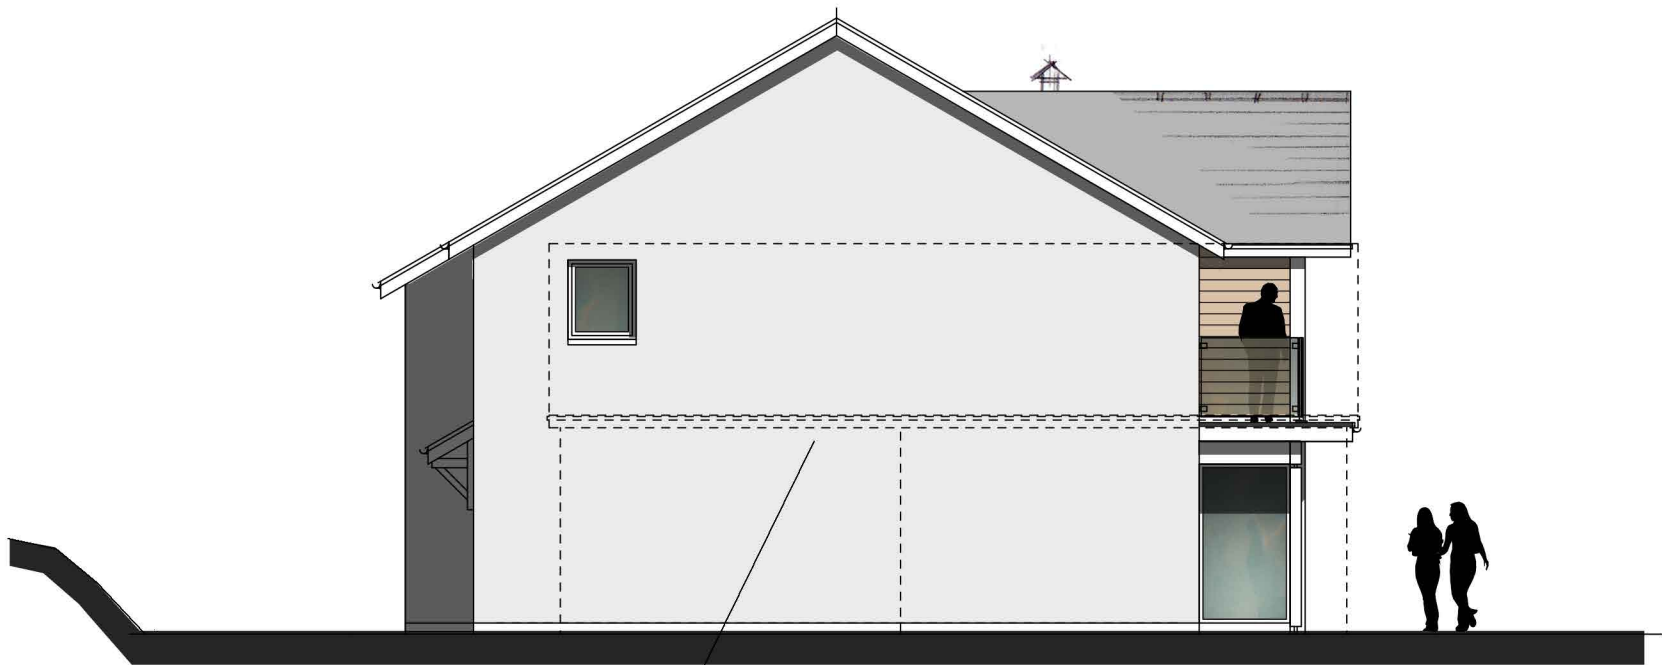

SOUTH ELEVATION

OUTLINE OF GARAGE IN FRONT

Client

Mr S MAWSON

Project Title

REPLACEMENT FARMHOUSE AT  
APPLEHEAD FARM  
THE HILL

Sheet Title

PROPOSED ELEVATIONS (2of2)

Drawing No.	Revision
	6267/05
Scale	1:100 @ A3
Drawn By	SEM
Reviewed By	SEM
Date	JULY 2020

98-100 DUKE STREET  
BARROW-IN-FURNESS CUMBRIA  
LA14 1RD  
T: 01229 820072  
E: email@craigandmeyer.com

CRAIG &  
MEYER  
ARCHITECTS