


NOTES:  
THIS DRAWING IS COPYRIGHT AND MUST NOT BE REPRODUCED WITHOUT THE CONSENT OF CRAIG & MEYER ARCHITECTS  
FIGURED DIMENSIONS MUST BE USED IN PREFERENCE TO SCALED DIMENSIONS. ALL DIMENSIONS MUST BE CHECKED ON SITE BEFORE WORK IS PUT IN HAND AND ANY DISCREPANCY REPORTED TO THE ARCHITECTS

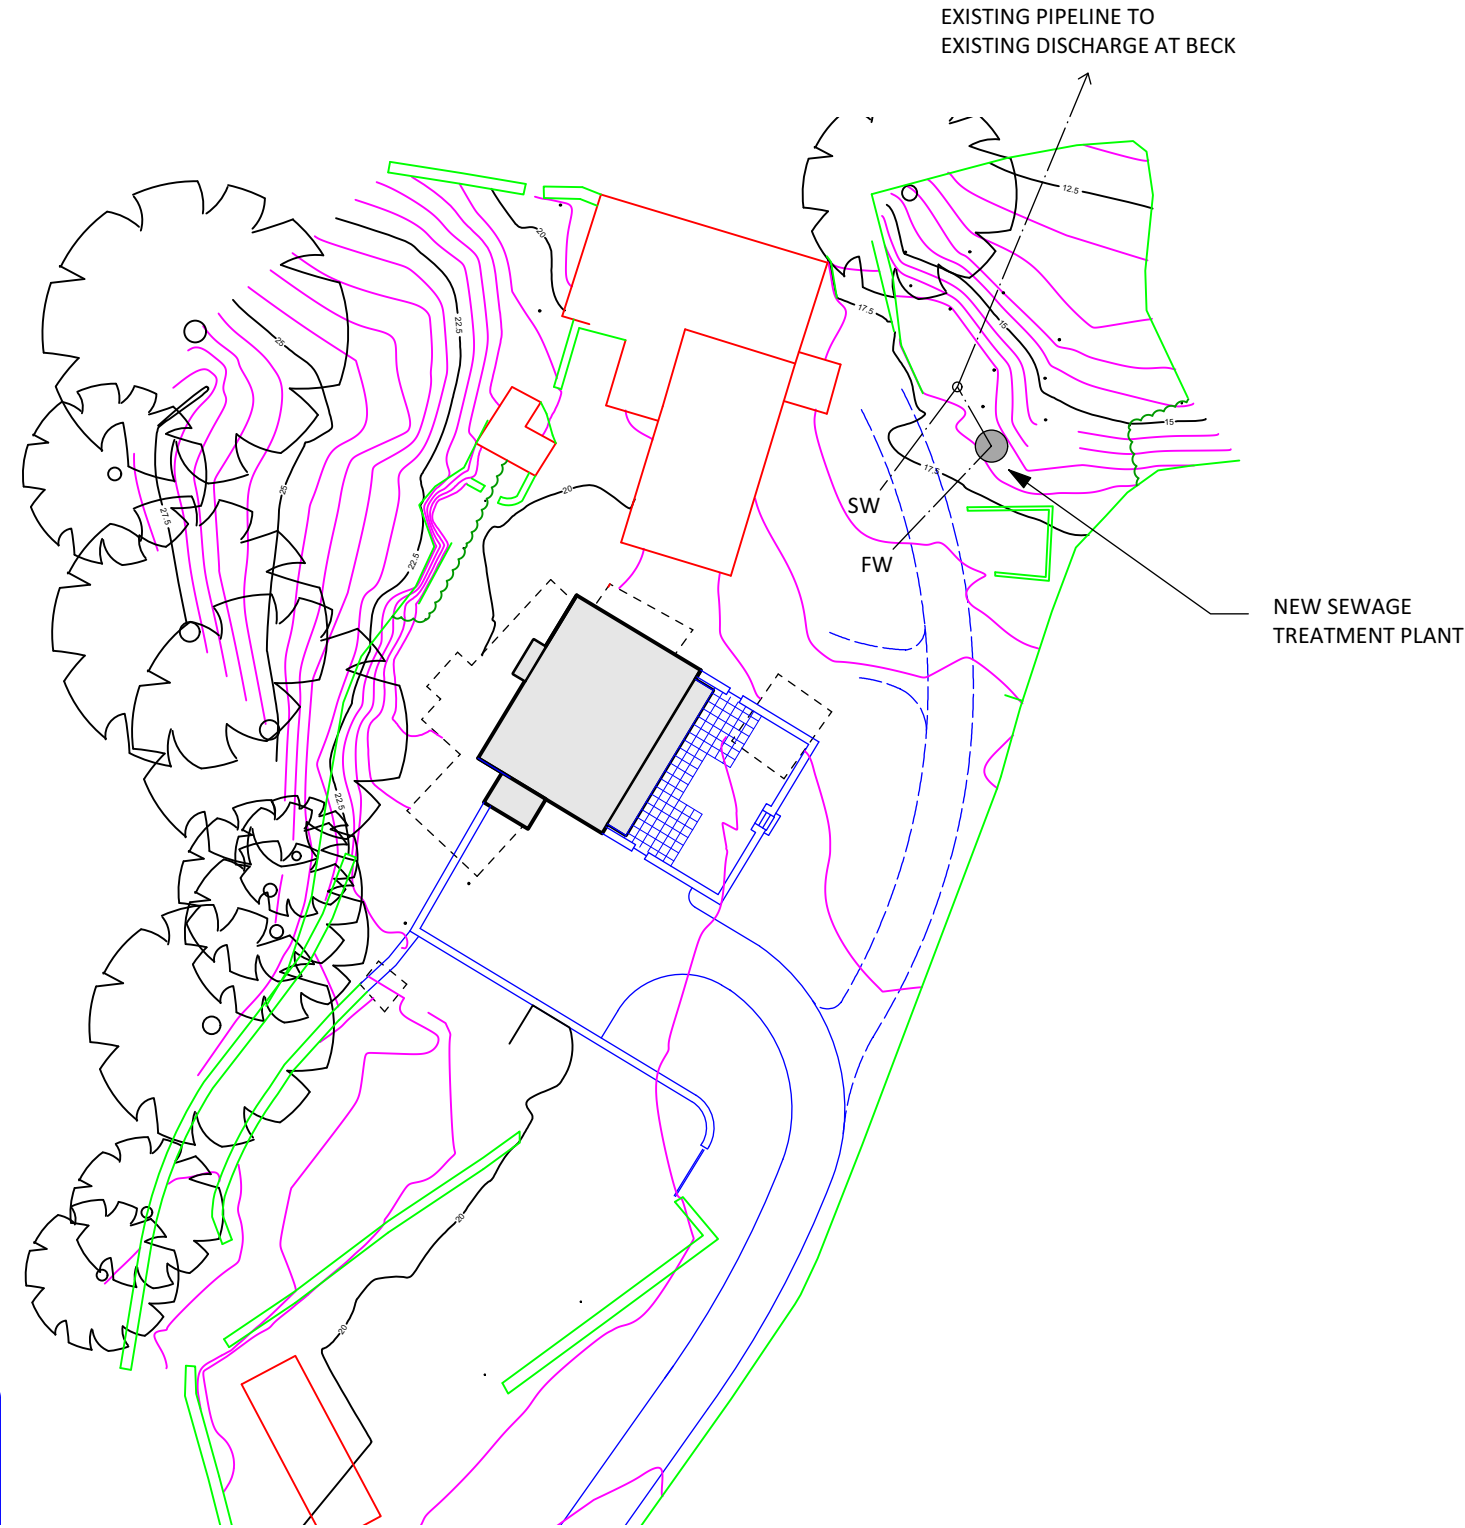

SITE PLAN 1:500

SITE PLAN 1:1250

REVISION A: 12/12/20: GLAZED GABLE, GARAGE & LINK OMITTED

Client

Mr S MAWSON

Project Title

REPLACEMENT FARMHOUSE AT  
APPLEHEAD FARM  
THE HILL

Sheet Title

PROPOSED DRAINAGE PLAN

Drawing No.	Revision
6267/06	
Scale	1:500/1:1250 @ A3
Drawn By	SEM
Reviewed By	SEM
Date	DEC 2020

98-100 DUKE STREET  
BARROW-IN-FURNESS CUMBRIA  
LA14 1RD  
T: 01229 620072  
E: email@craigandmeyer.com

