




1 Existing East Elevation
1 : 50

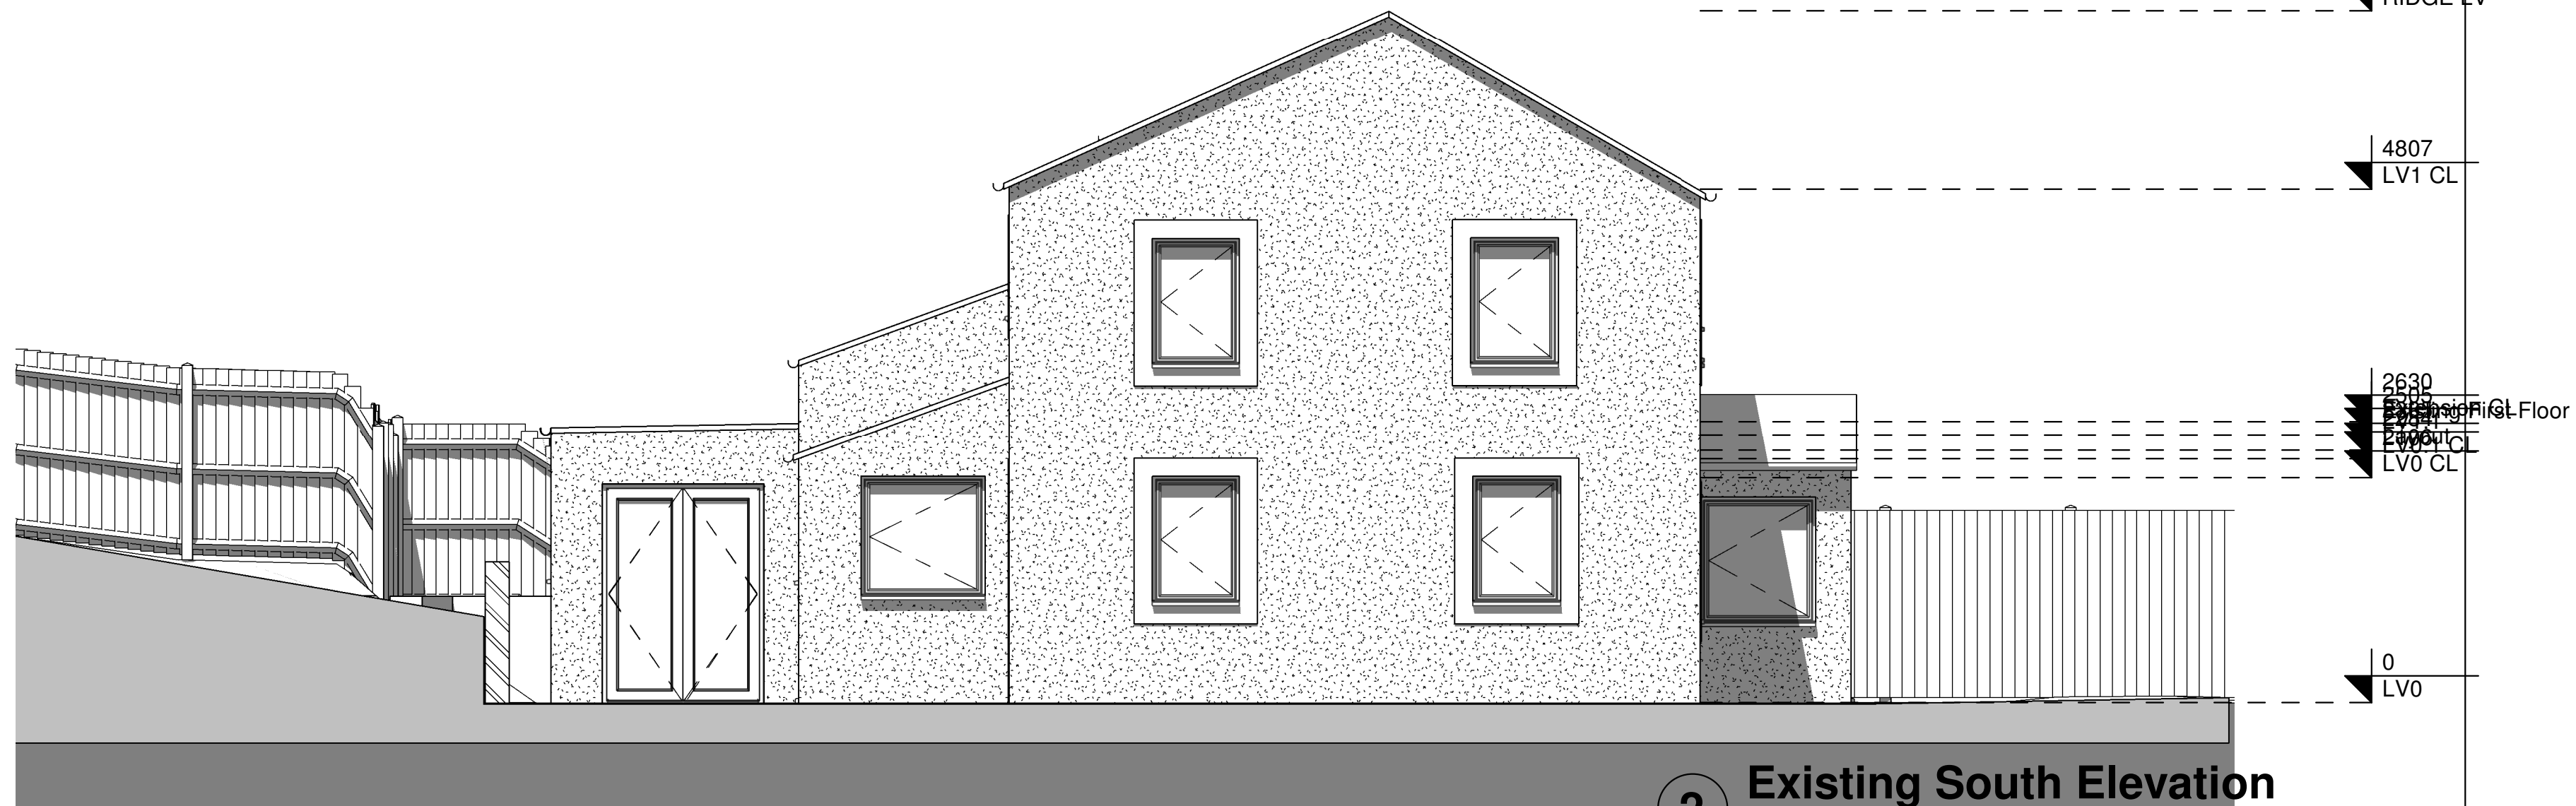

2 Existing South Elevation
1 : 50



3 Existing West Elevation
1 : 50

Revisions:

--

PLANNING ISSUE

ALL INFORMATION REMAINS COPYRIGHT OF PH PARTNERSHIP

DO NOT SCALE - ALL DIMENSIONS TO BE VERIFIED ON SITE



Client	Mr P. Toogood & Mrs S. Gracey
Project	Extension to existing dwelling
Address	4 Harras Dyke, Harras Moor, Whitehaven, CA28 6SH
Scales	Date
1 : 50	@A1 10/07/2020 12:38:07
Drawing Title	Existing Elevations
Drawing No.	6970 - 6970-03
Revision	