


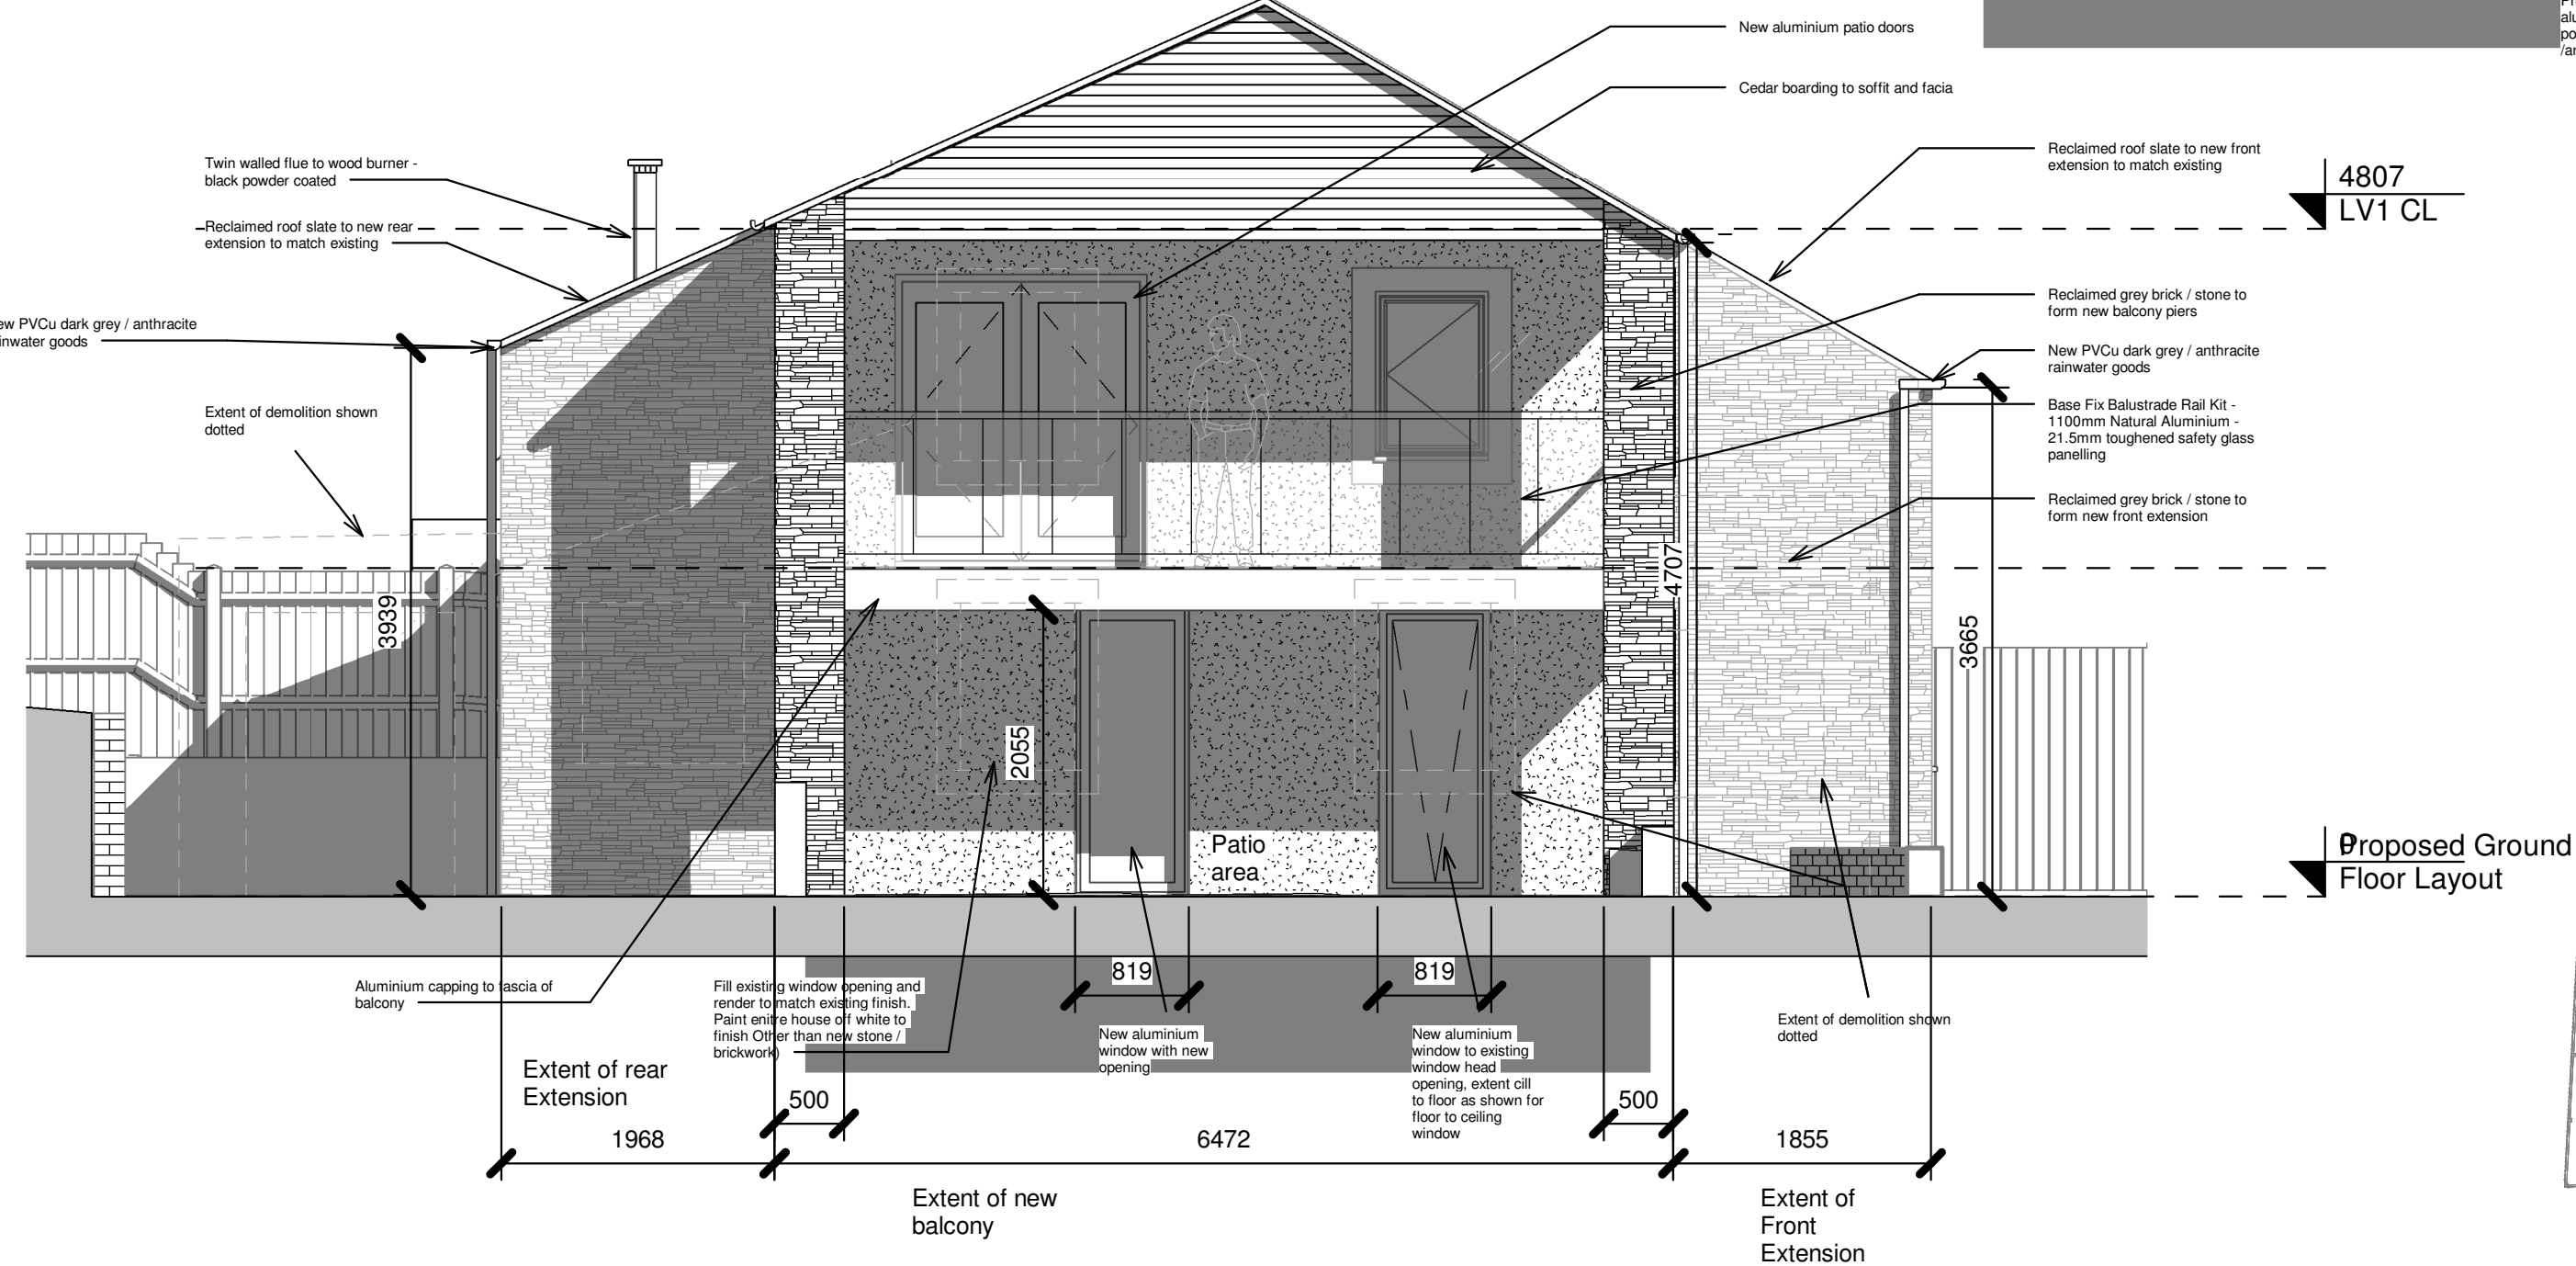


1 Proposed South Elevation

1 : 50




2 Proposed West Elevation

1 : 50

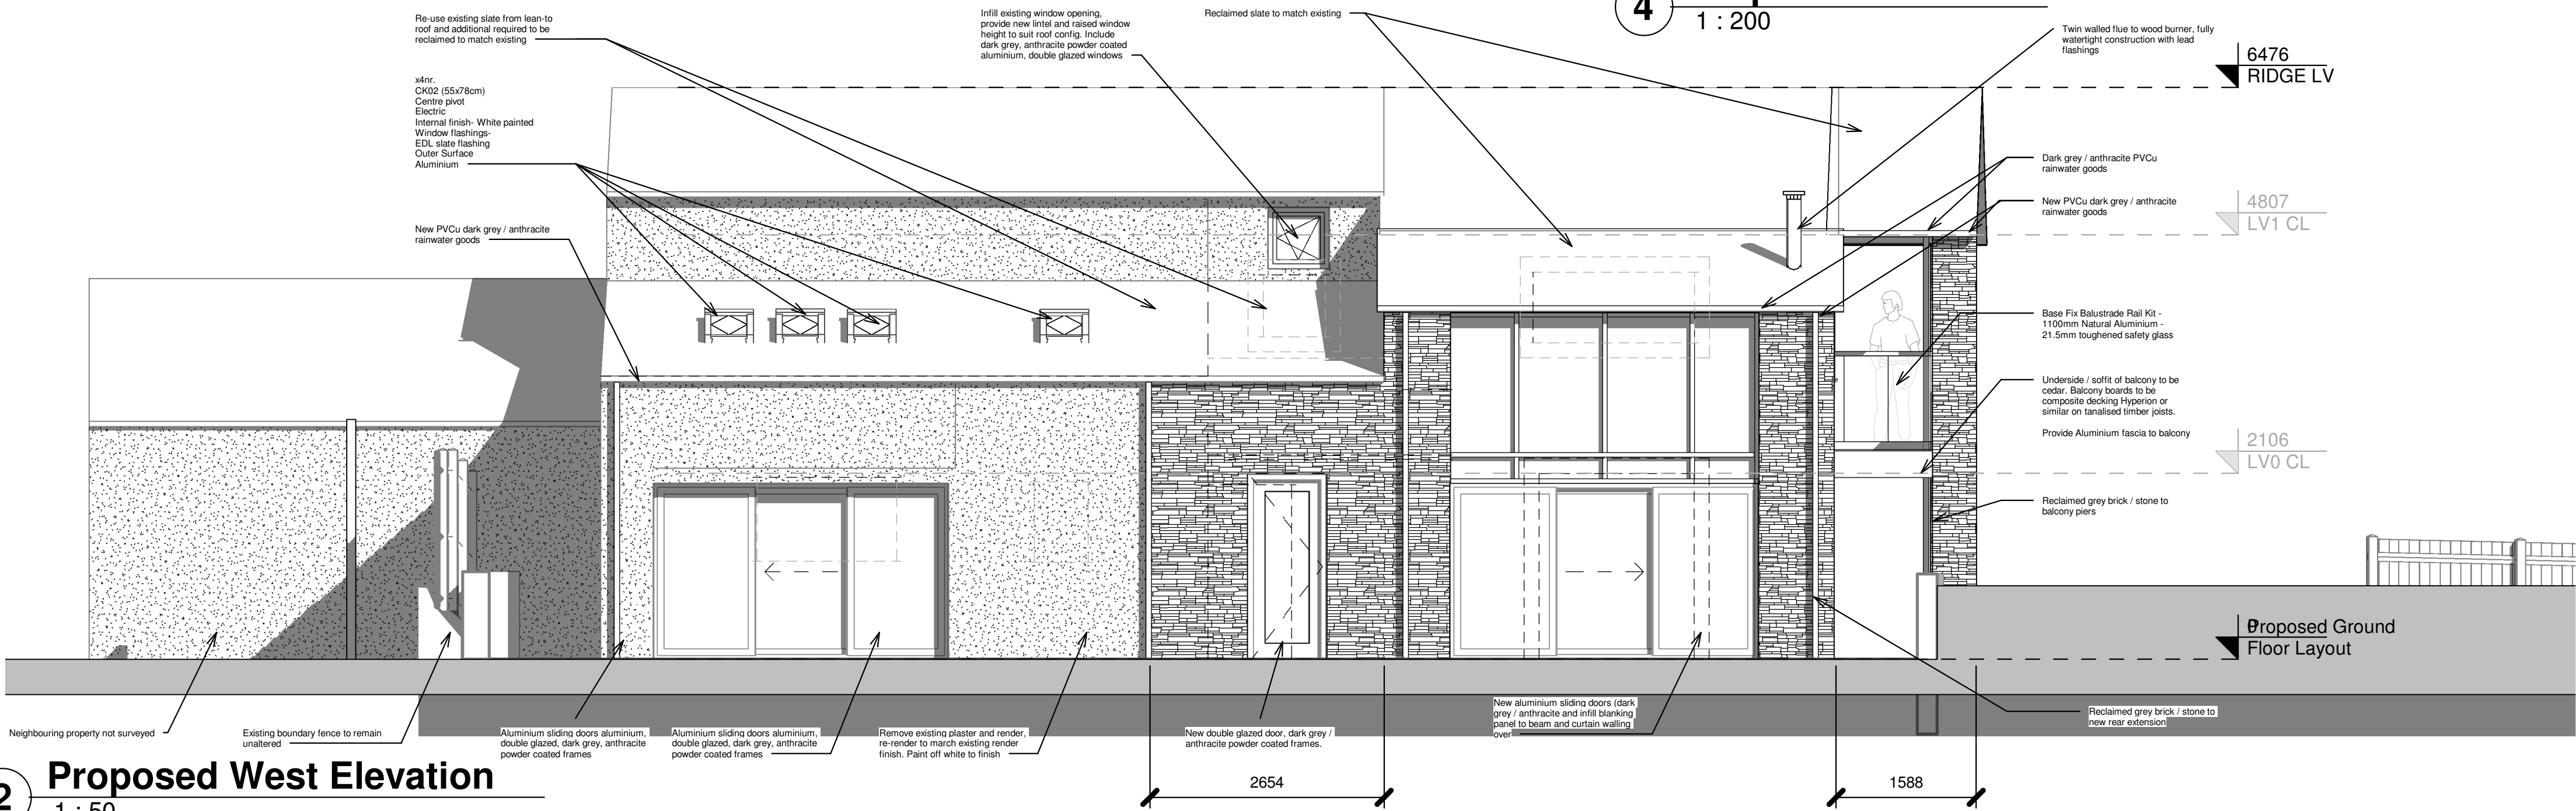


3 Proposed East Elevation

1 : 50

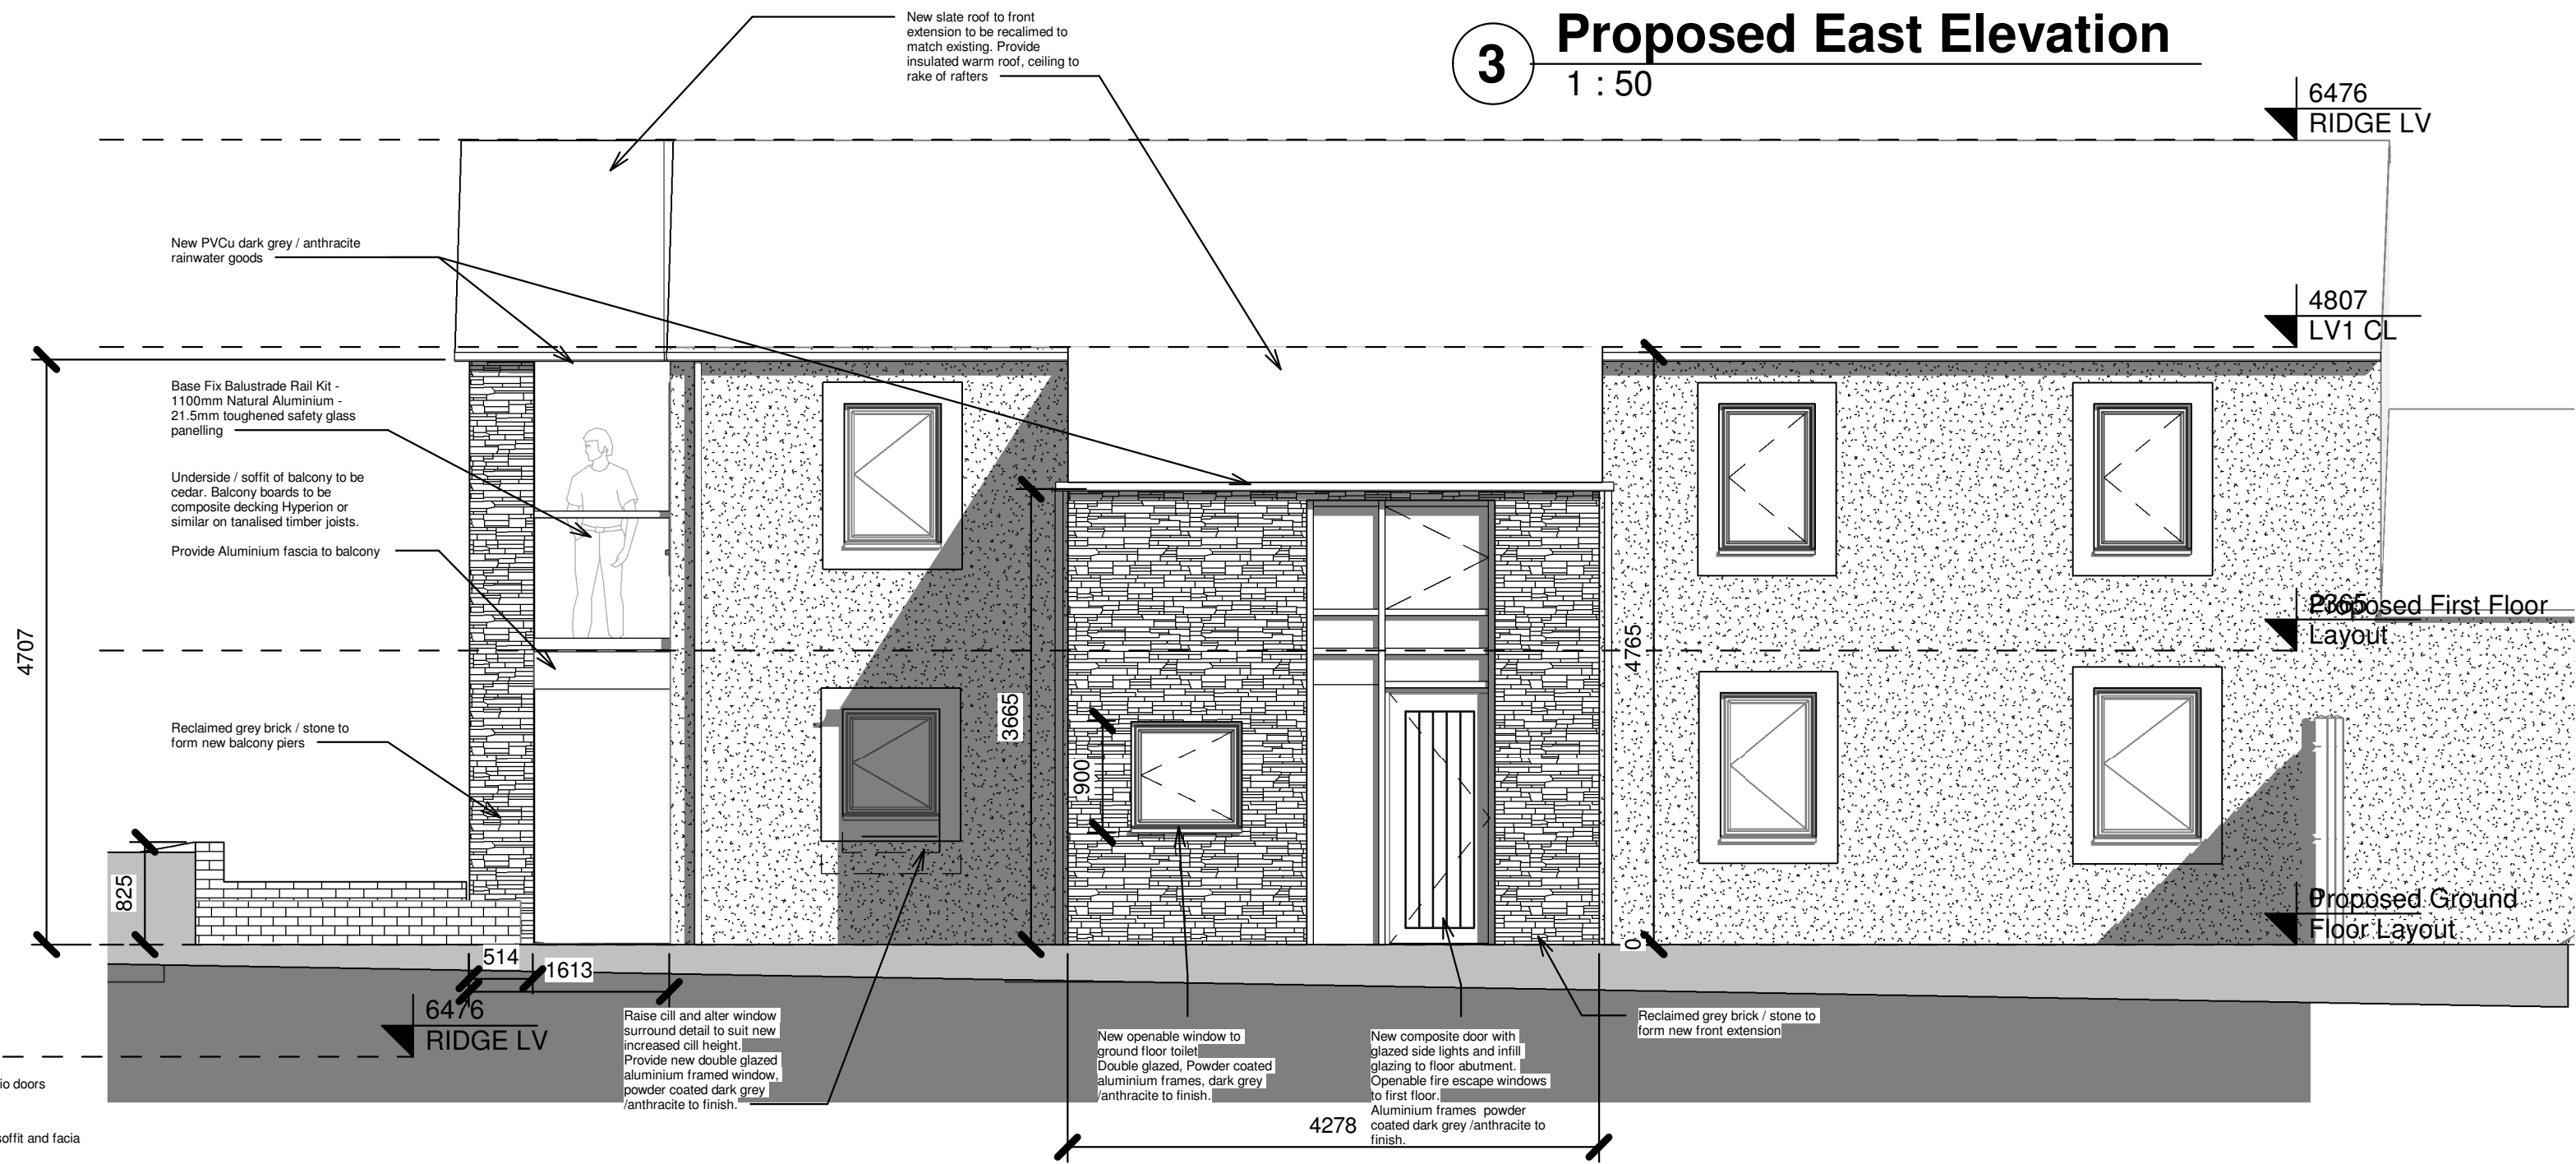

4 Proposed Site Plan

1 : 200

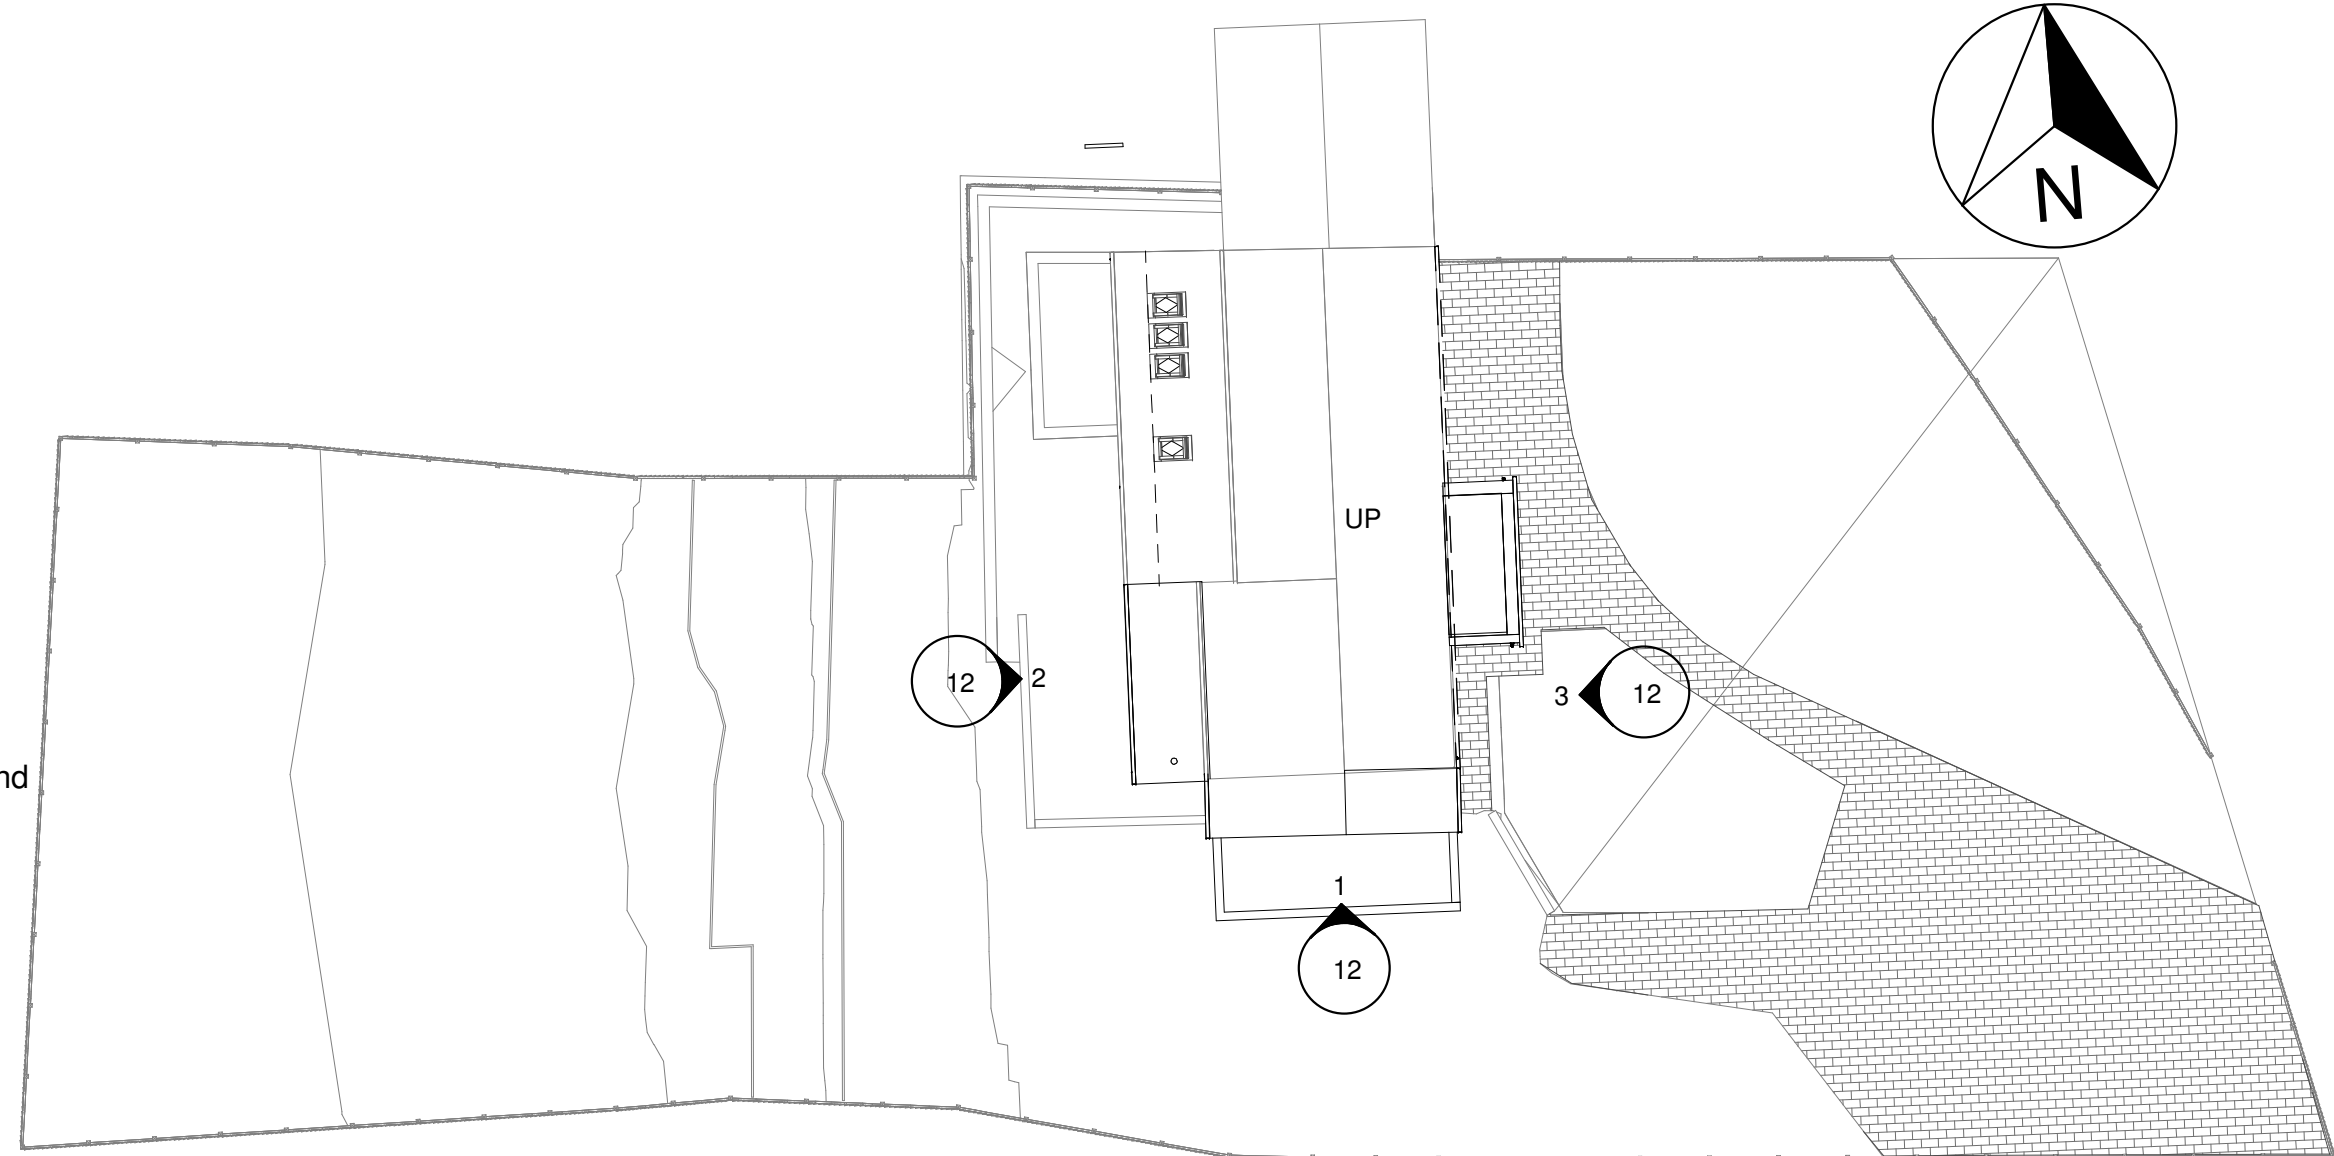

Revisions:

PLANNING ISSUE

ALL INFORMATION REMAINS COPYRIGHT OF PH PARTNERSHIP

DO NOT SCALE - ALL DIMENSIONS TO BE VERIFIED ON SITE



Client	
Mr P. Toogood @ Mrs S. Gracey	
Project	
Extension to existing dwelling	
Address	
4 Harras Dyke, Harras Moor, Whitehaven, CA28 6SH	
Scale	Date
As indicated	@A1 10/07/2020 12:28:08
Drawing Title	
Proposed Elevations	
Drawing No	Revision
6970 - 12	