


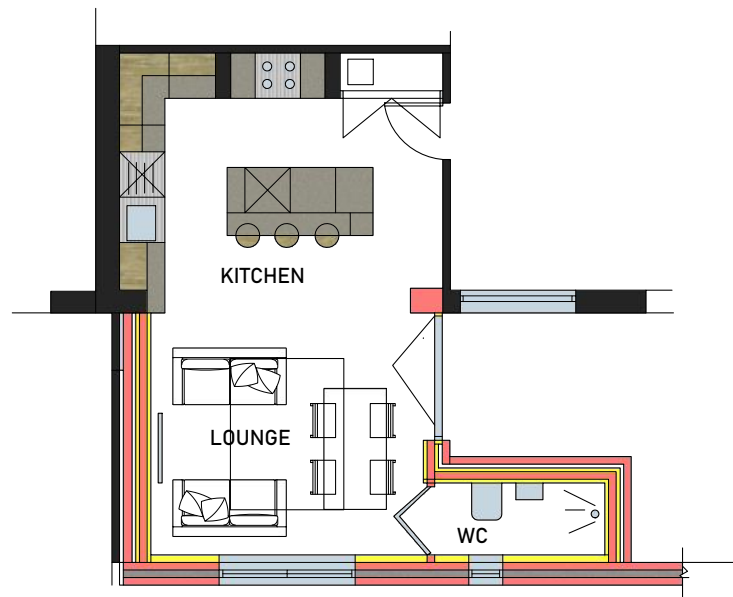


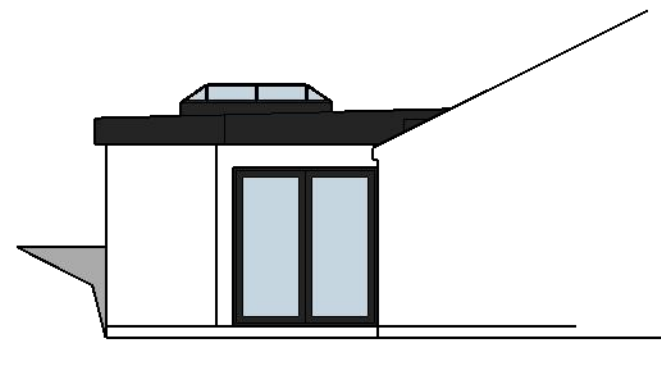


PROPOSED GROUND FLOOR PLAN

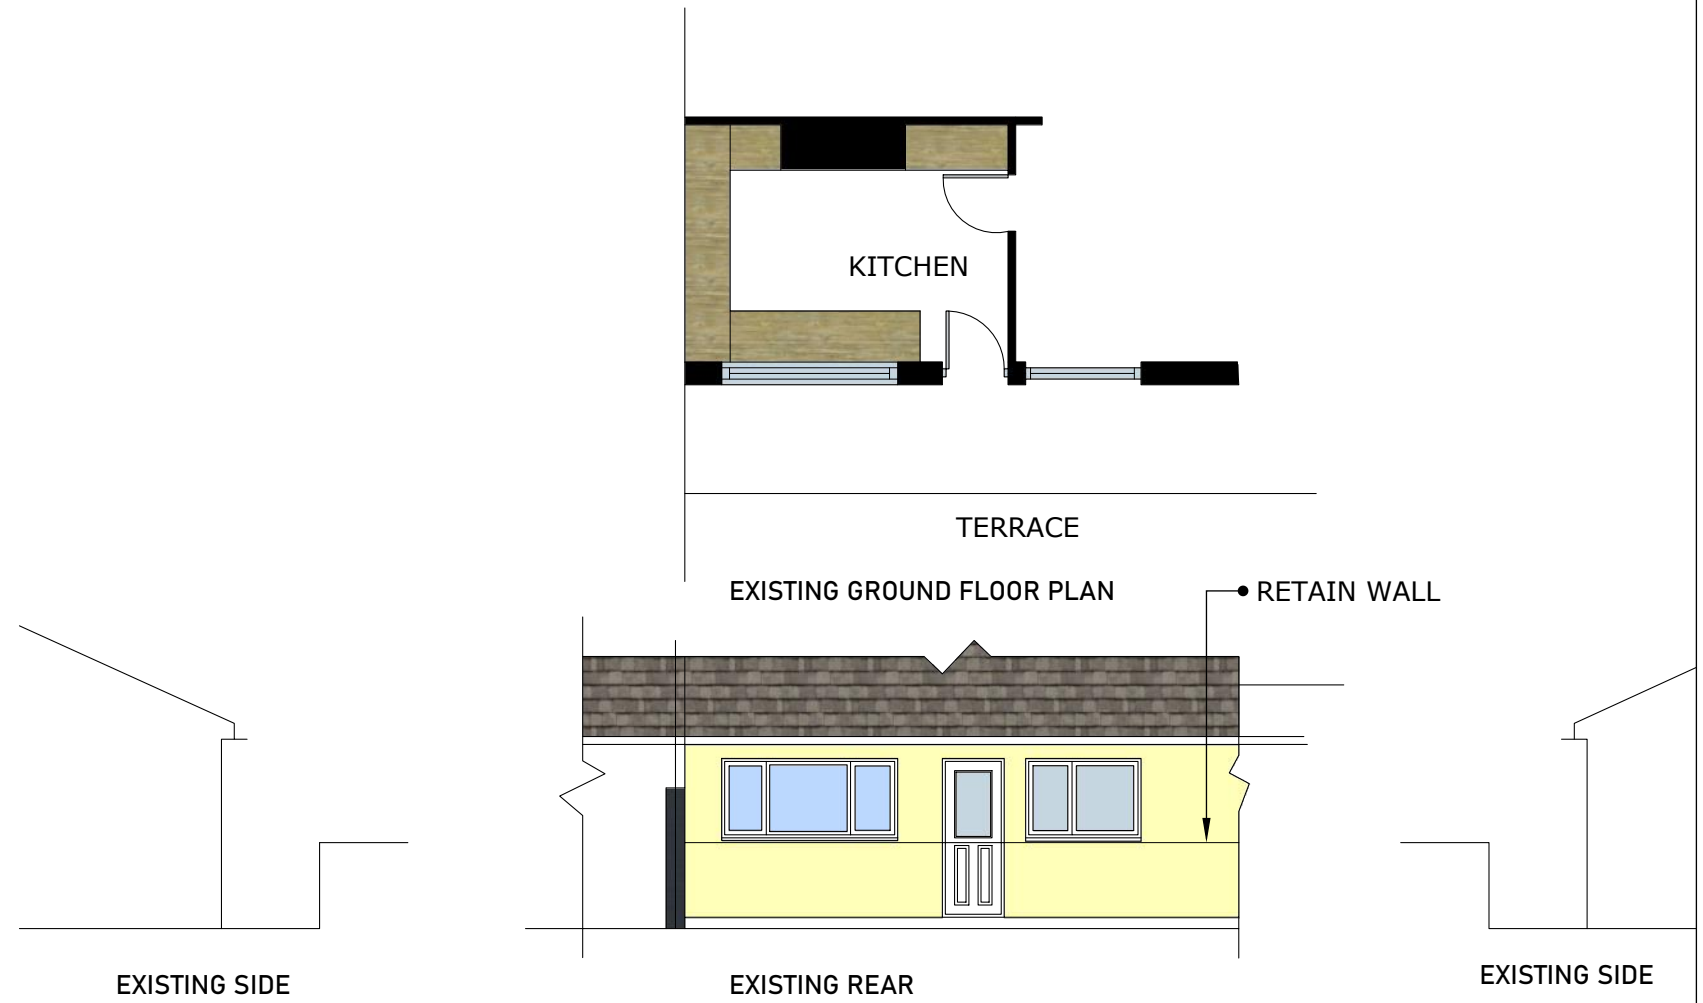


PROPOSED SIDE

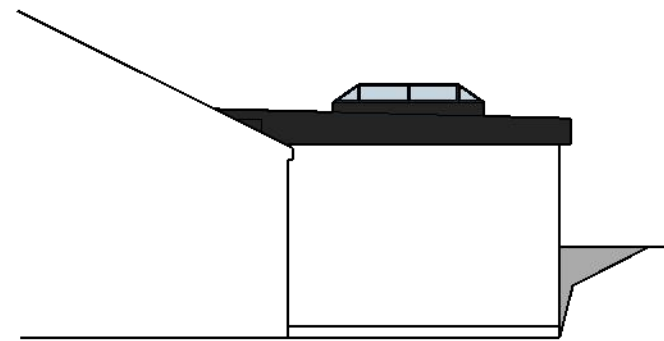


PROPOSED SIDE

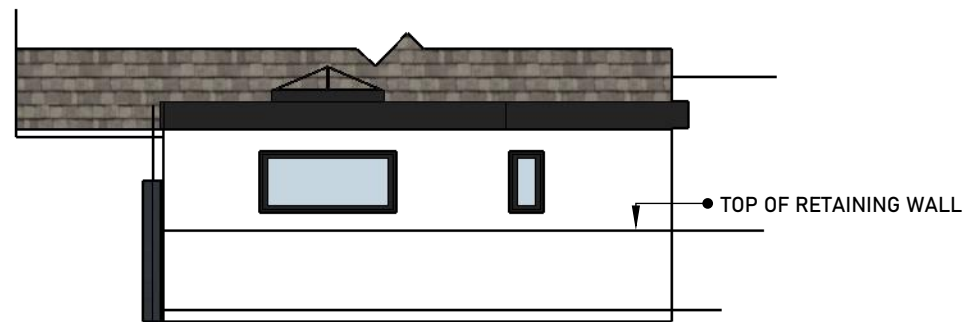

PROPOSED REAR

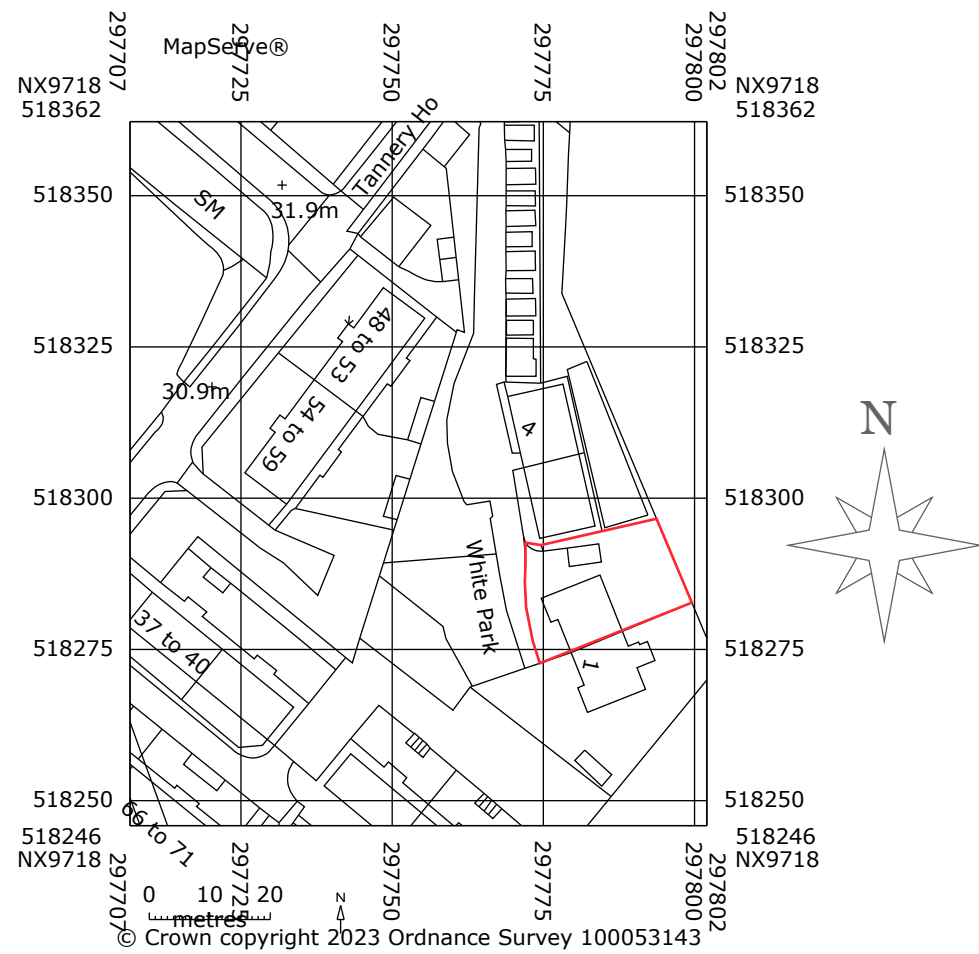

Location Plan 1:1250

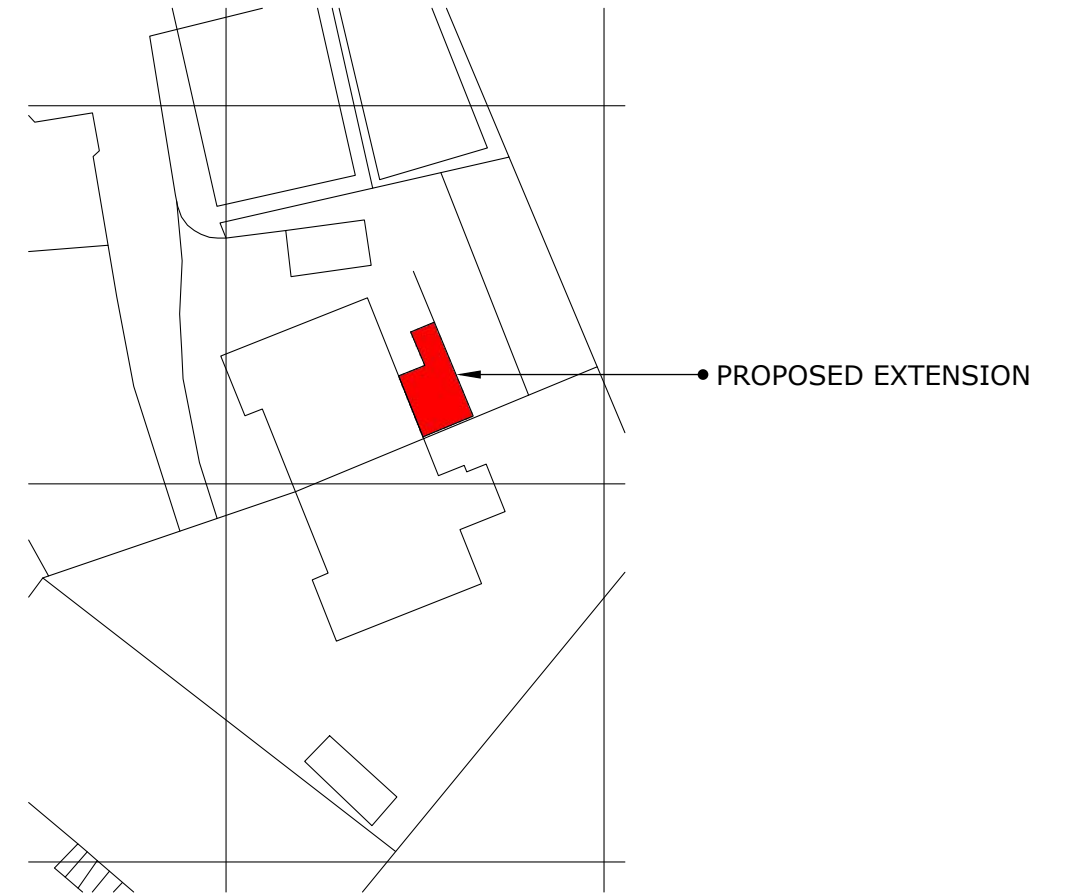

Site Plan 1:1250

Design Allison Ltd	Title LOC SITE	Project REAR EXTENSION	Client McNICHOLAS	Date MAY 23	Scale 1:100
				Drawn By MWA	
designallison@yahoo.co.uk	Tel : 07389816997		Status BR1	Dwg No. 102	Rev B