







1 Proposed Main Street Elevation
Scale: 1:25@A1

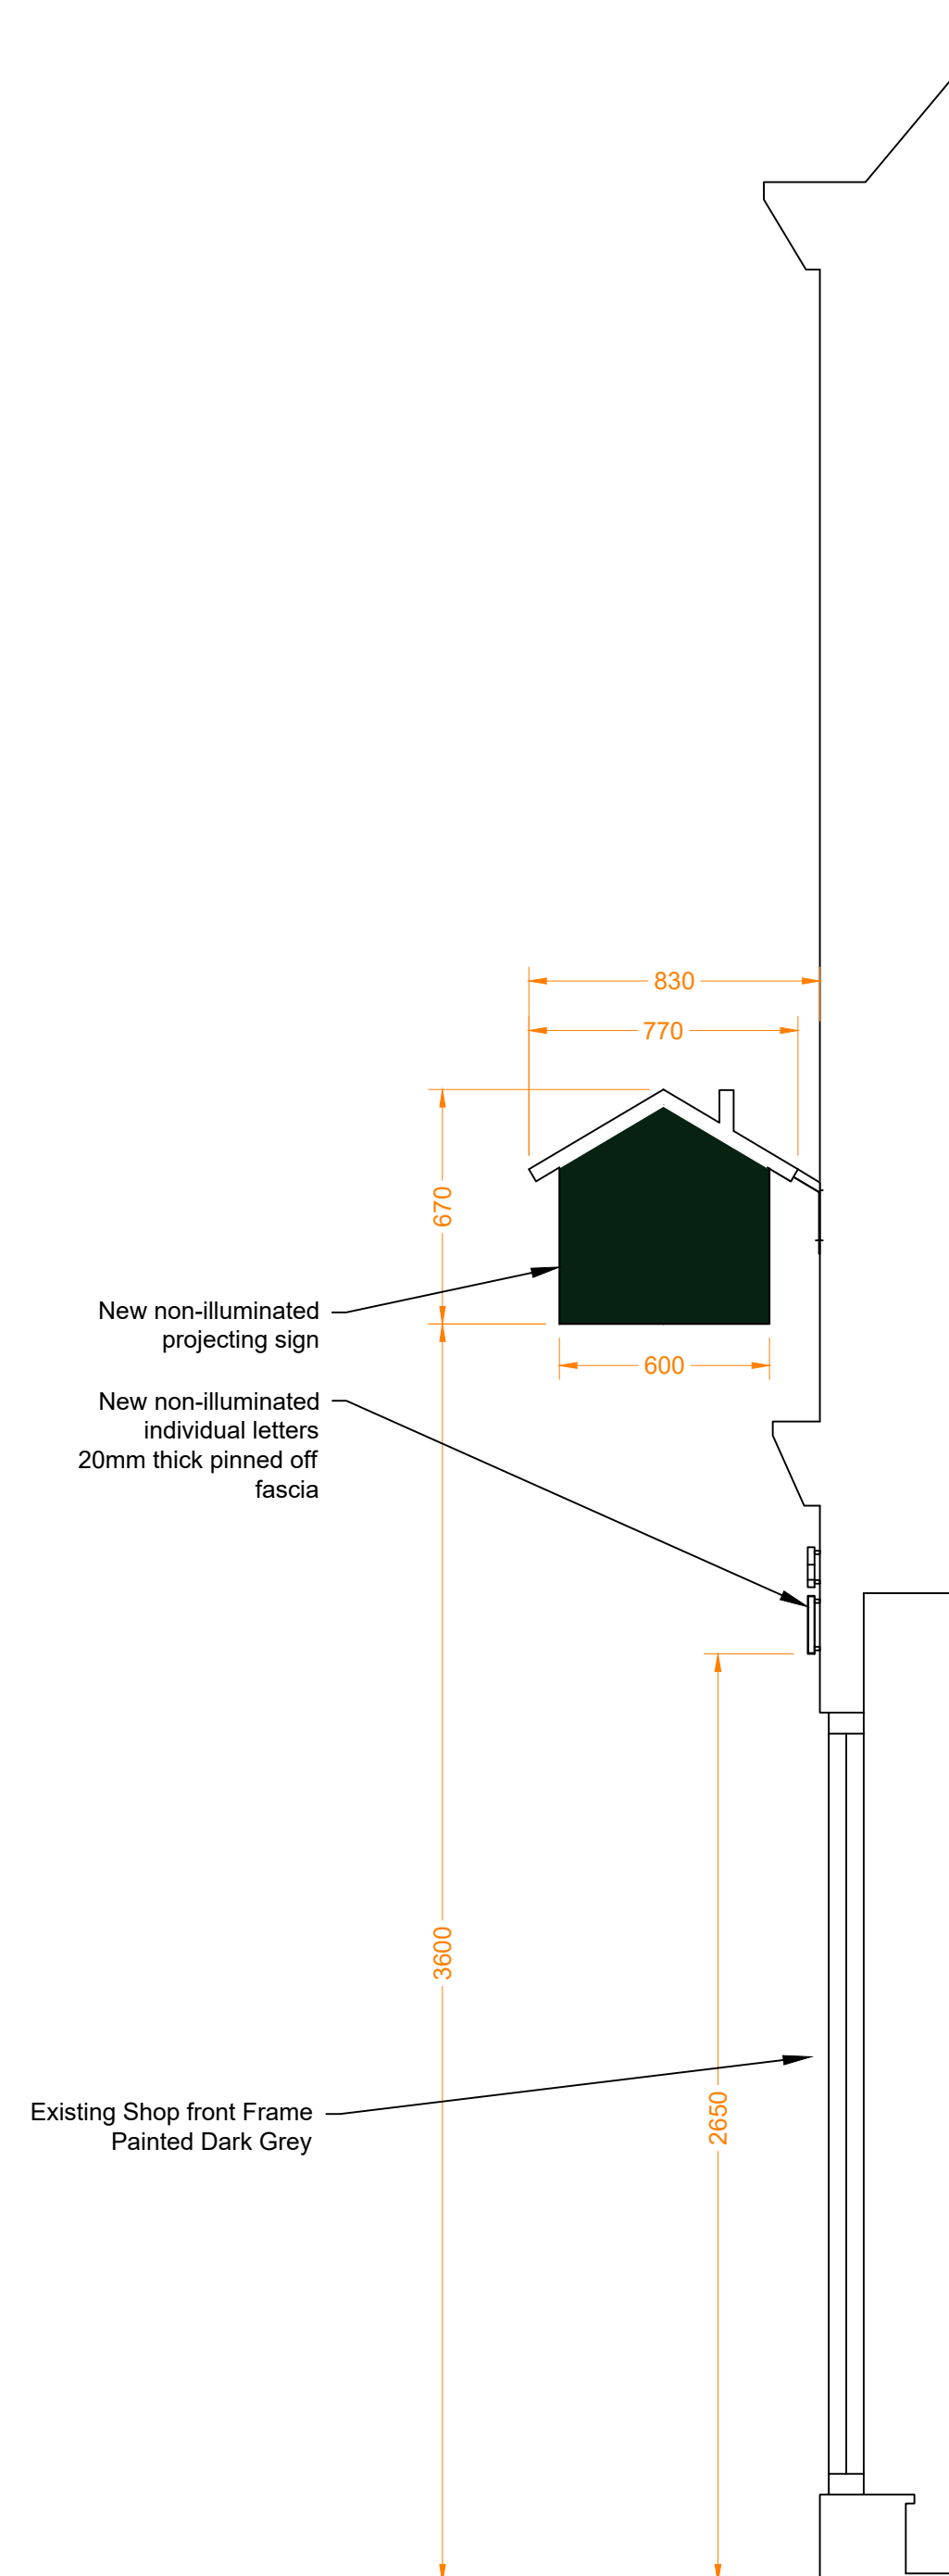


G Proposed Shop Front Elevation
Scale: 1:25@A1

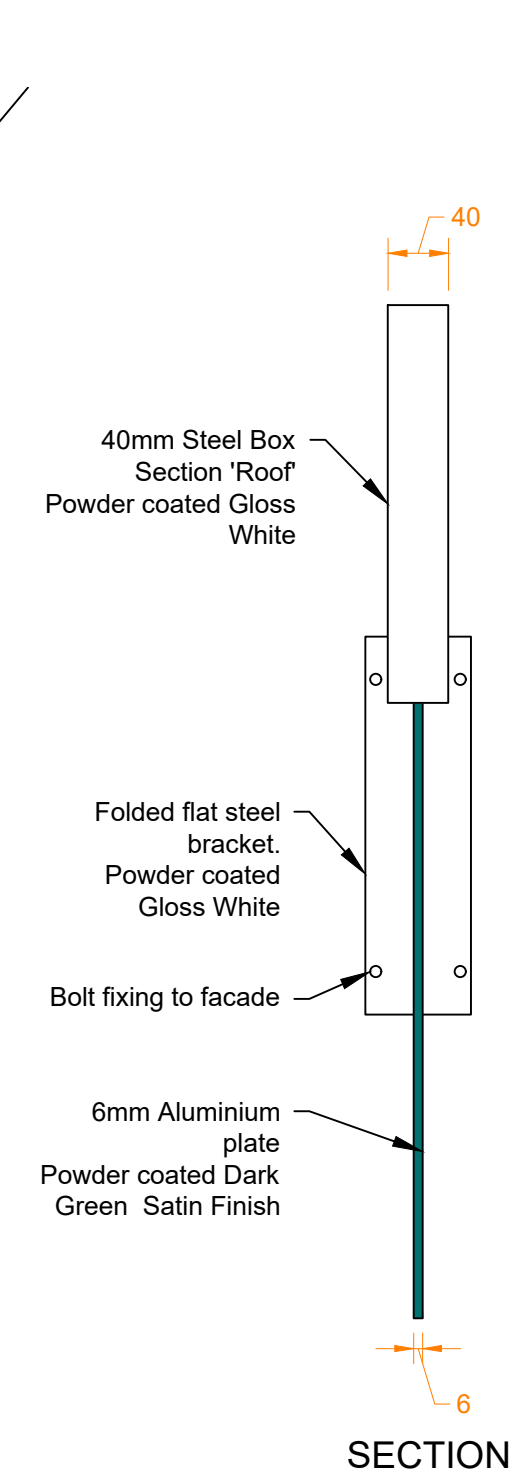

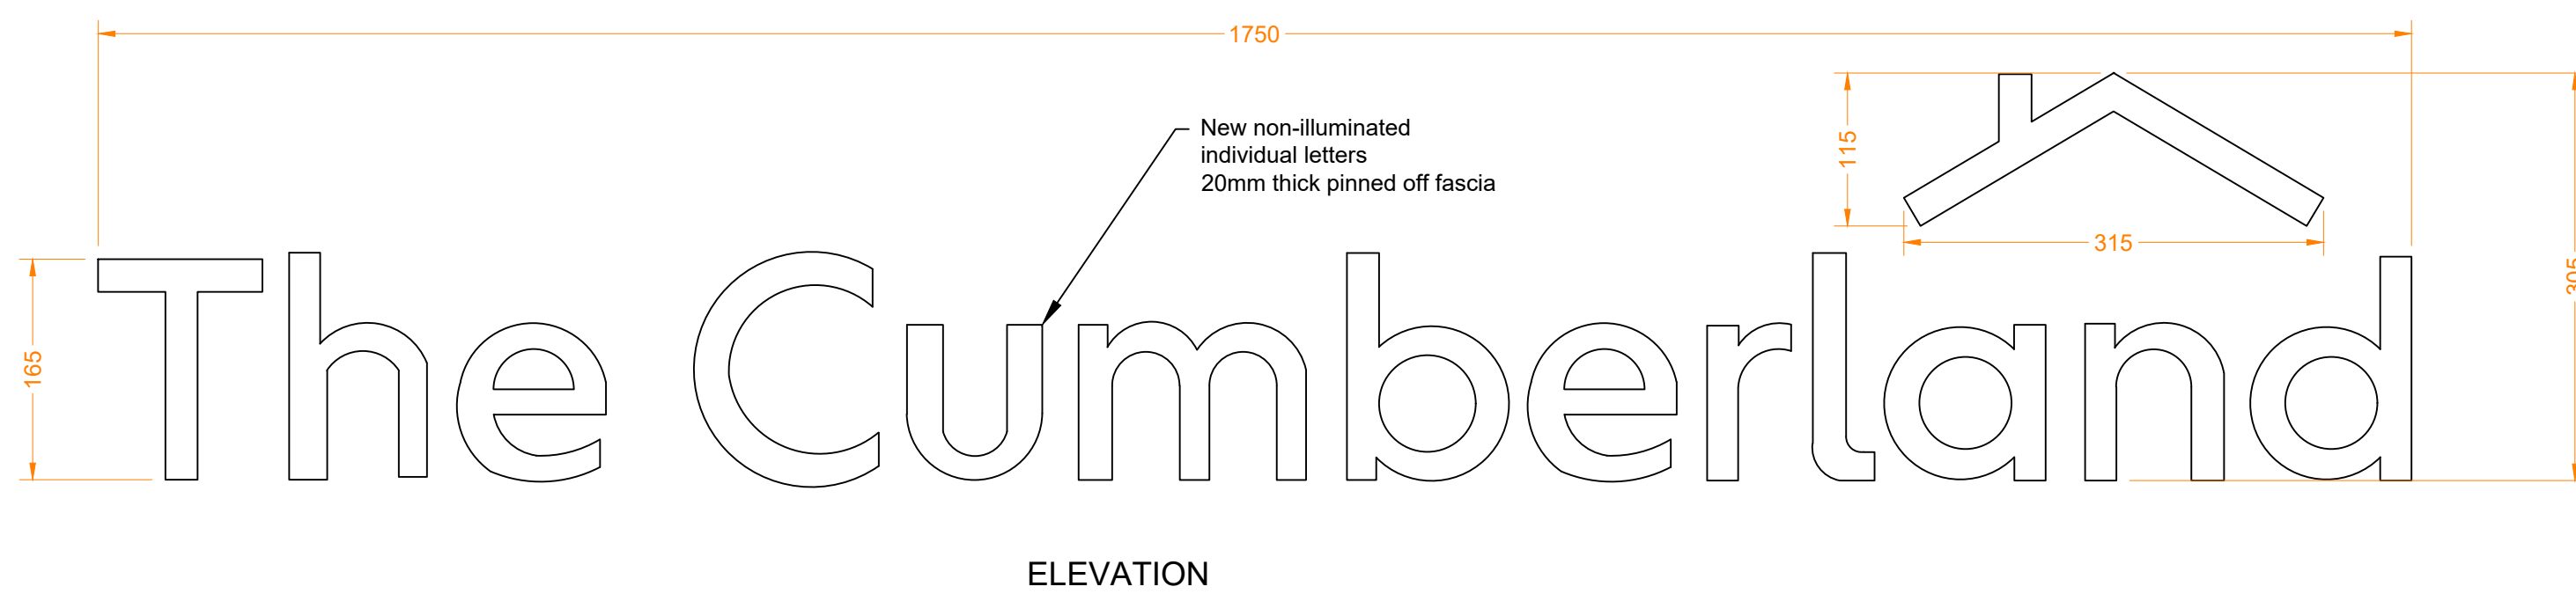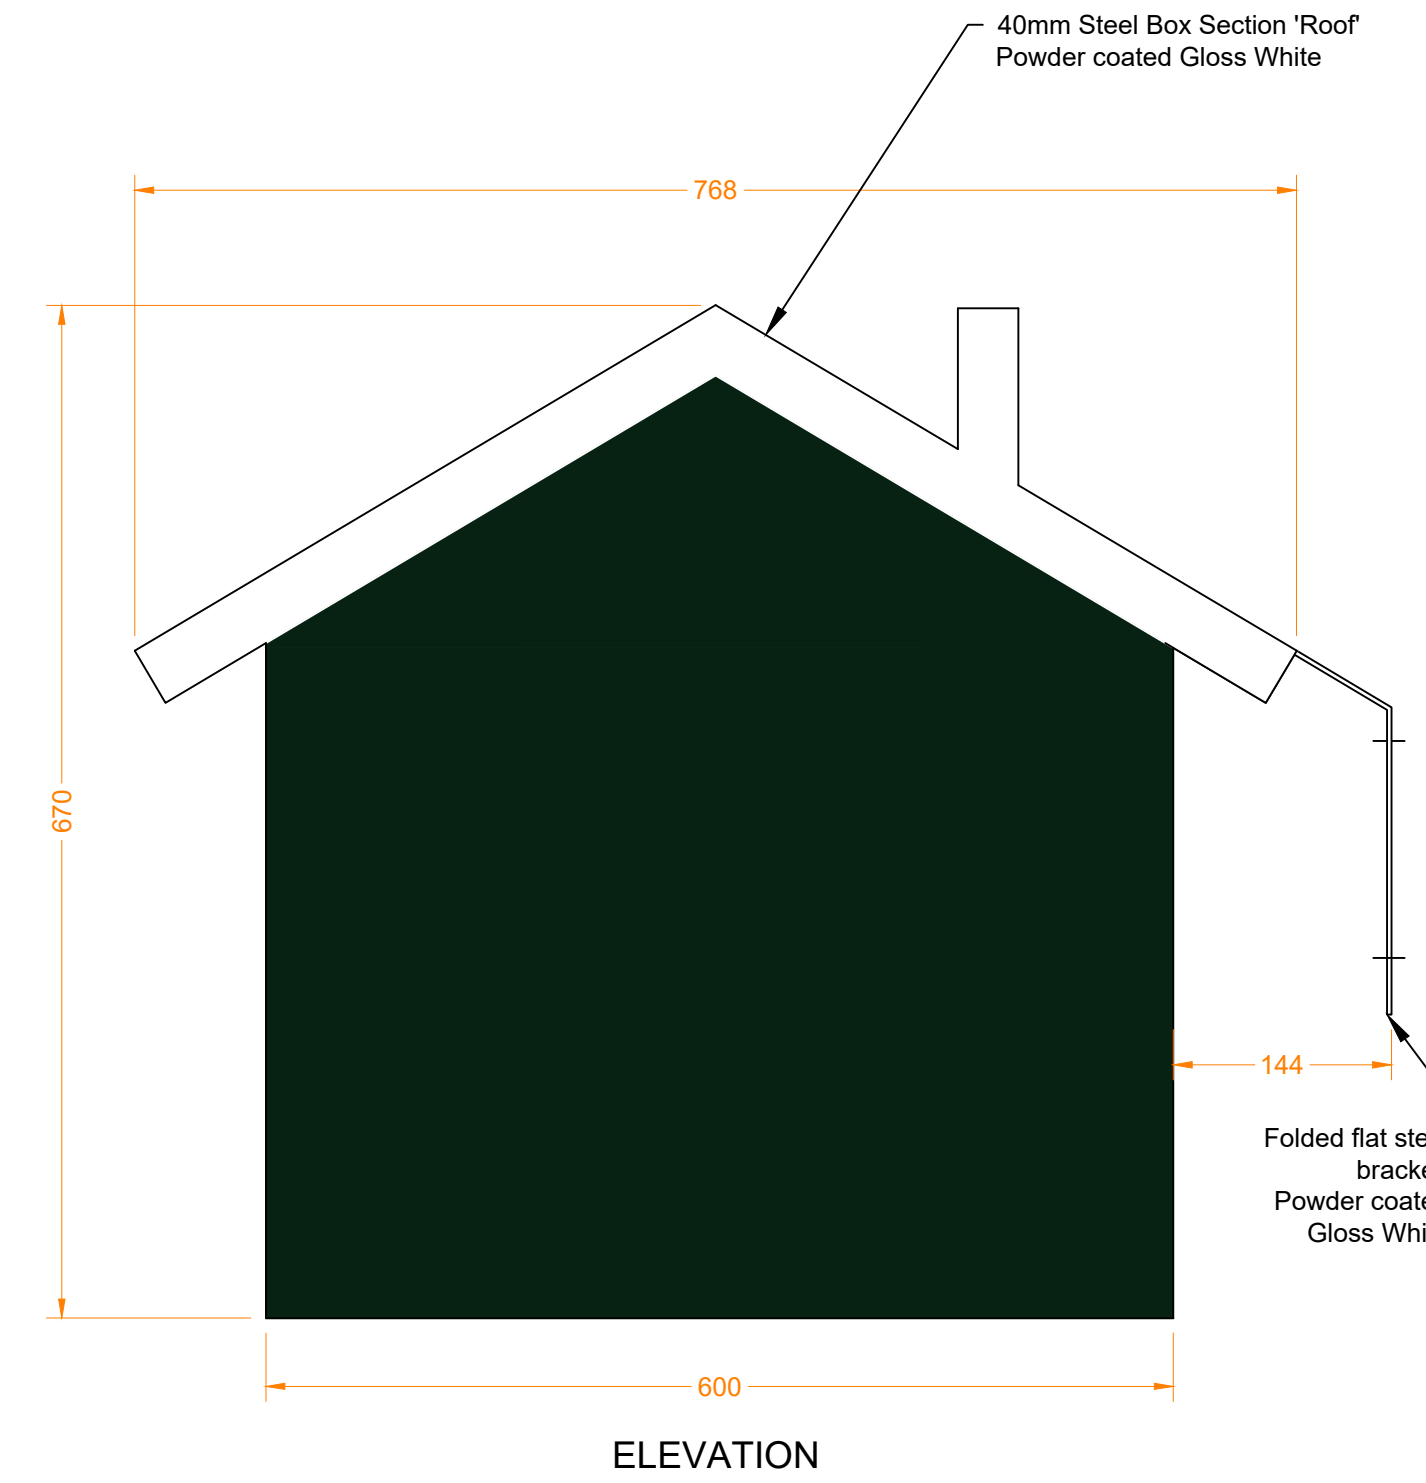

3 Proposed Projecting Sign
Scale: 1:5@A1

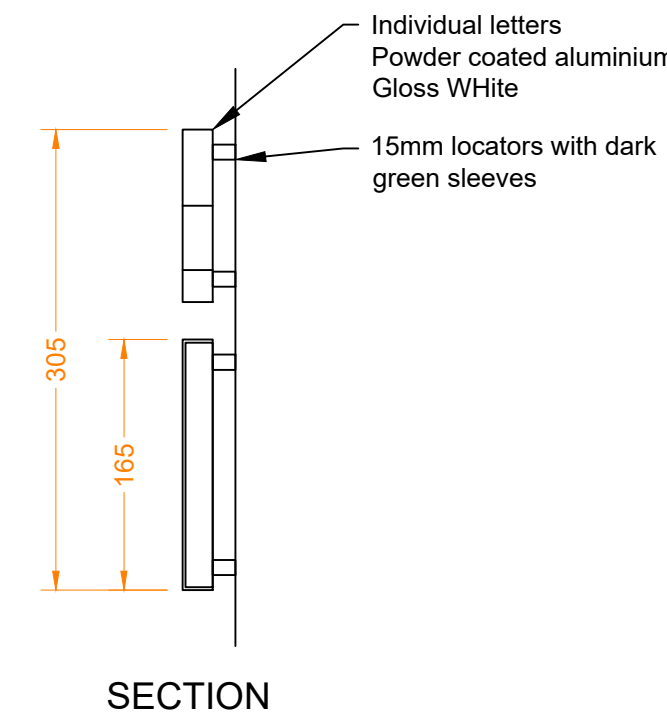

3 Proposed Fascia Sign
Scale: 1:5@A1



REVISION	DATE	DETAILS
PROJECT		
EGREMONT BRANCH		
<div></div>		
FLOOR		
External		
DRAWING TITLE		
Proposed Main Street Elevation & Section		
SCALE	PAPER SIZE	
1:50	A1	
DRAWING NUMBER	REVISION	
6894-21	A	
DRAWN BY	DATE	
SE	June 22	
STATUS		
L1	<div></div>	
<div>adtdesign@designtime.com www.designtime.uk.com</div>		
<div><div>Tel: +44 (0)113 244 2002 Studio 18, 46 The Cuts Leeds LS2 7EY</div></div>		