




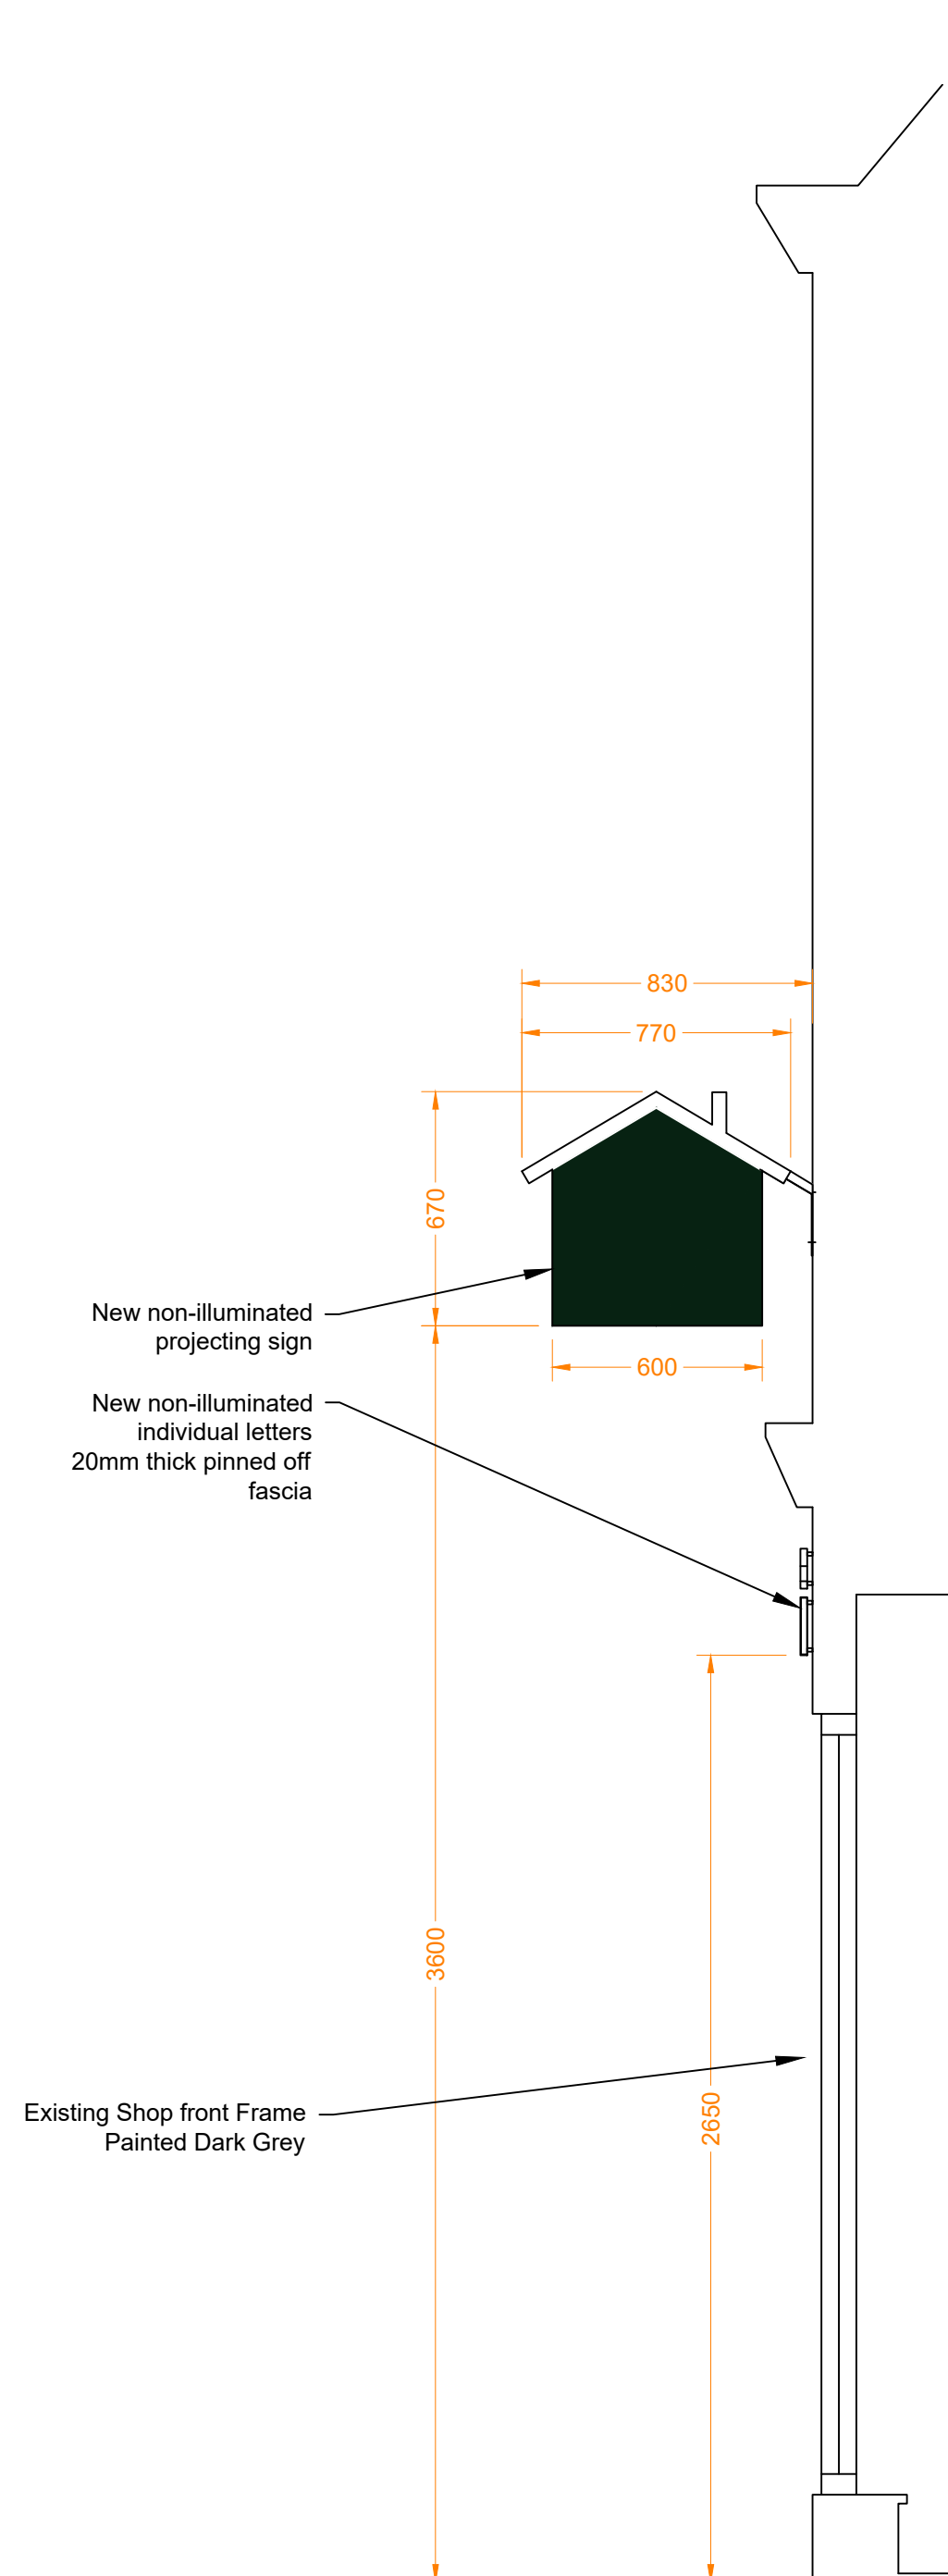


1 Proposed Main Street Elevation
Scale: 1:25@A1

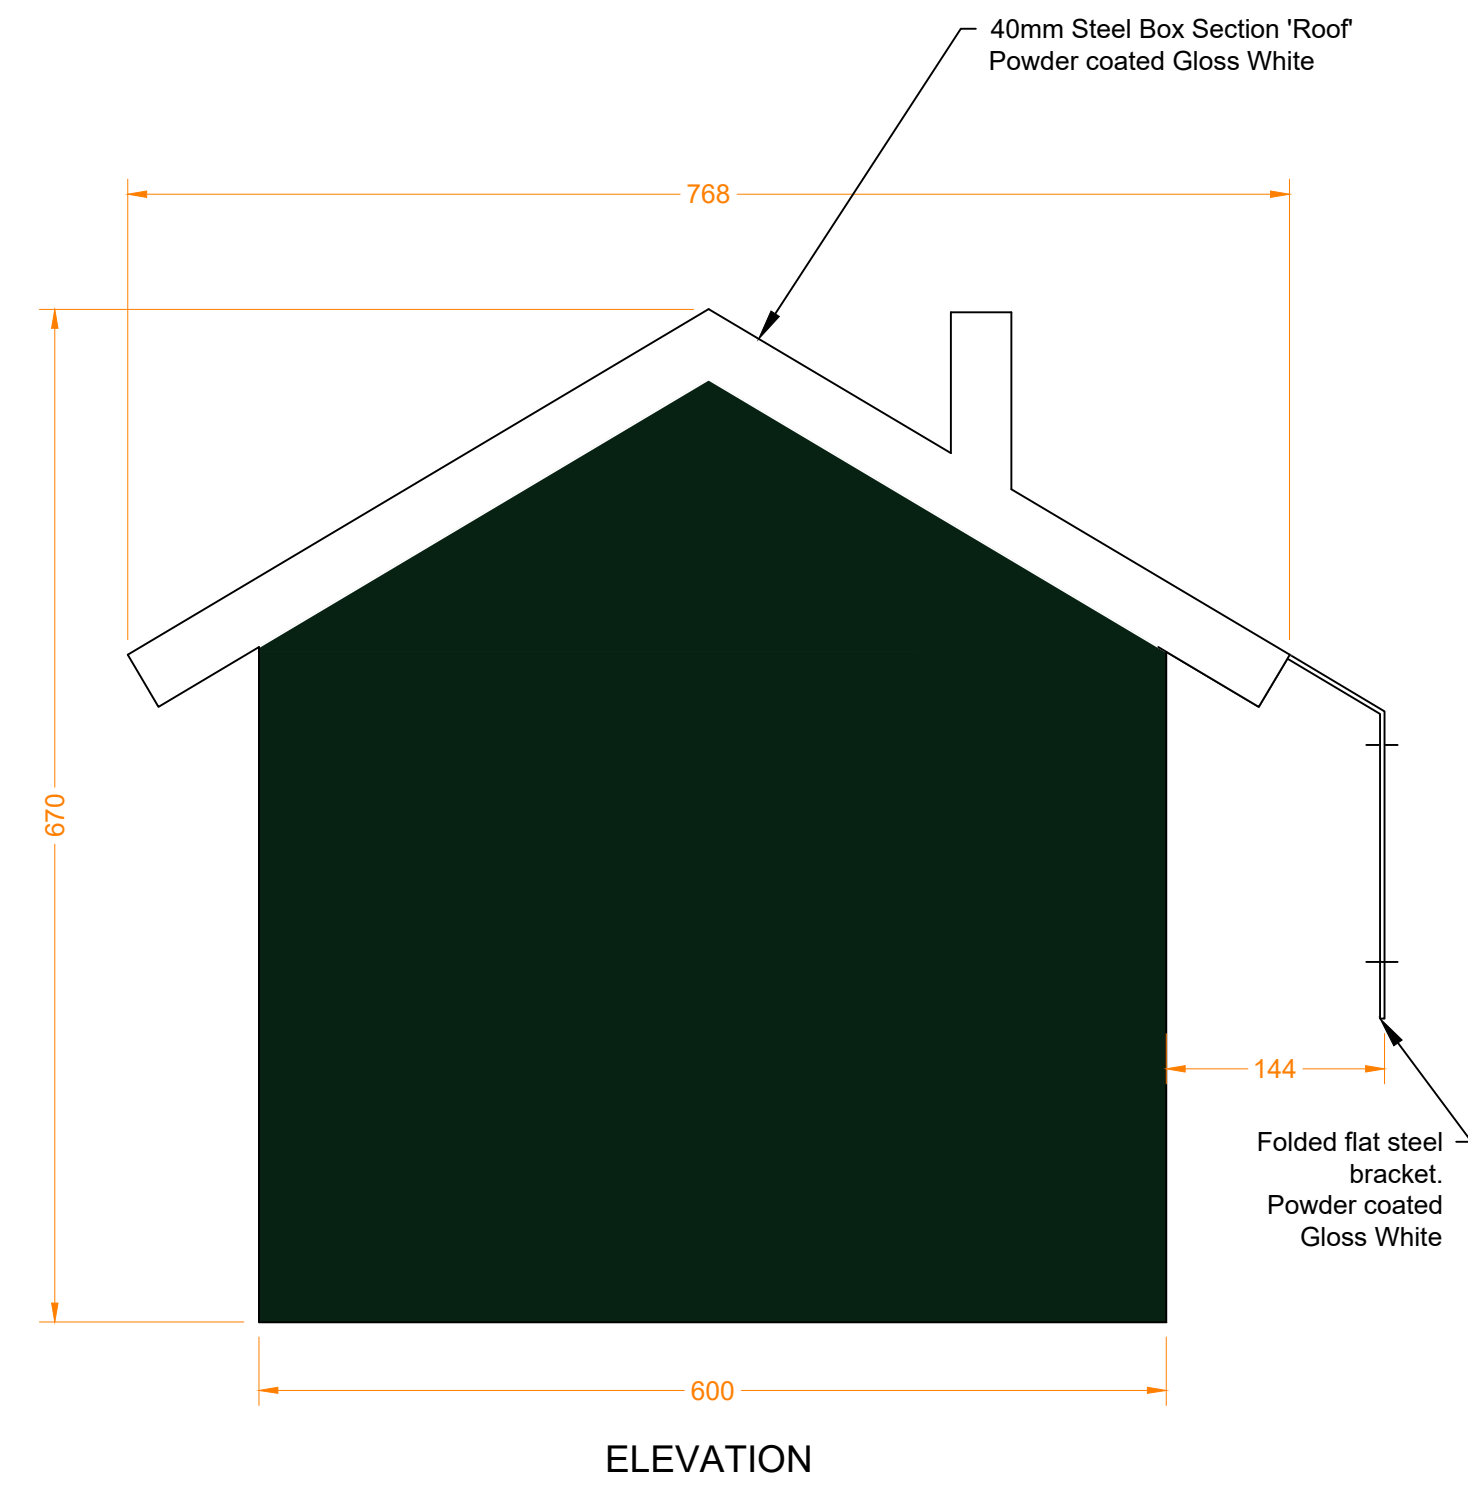


G Proposed Shop Front Elevation
Scale: 1:25@A1

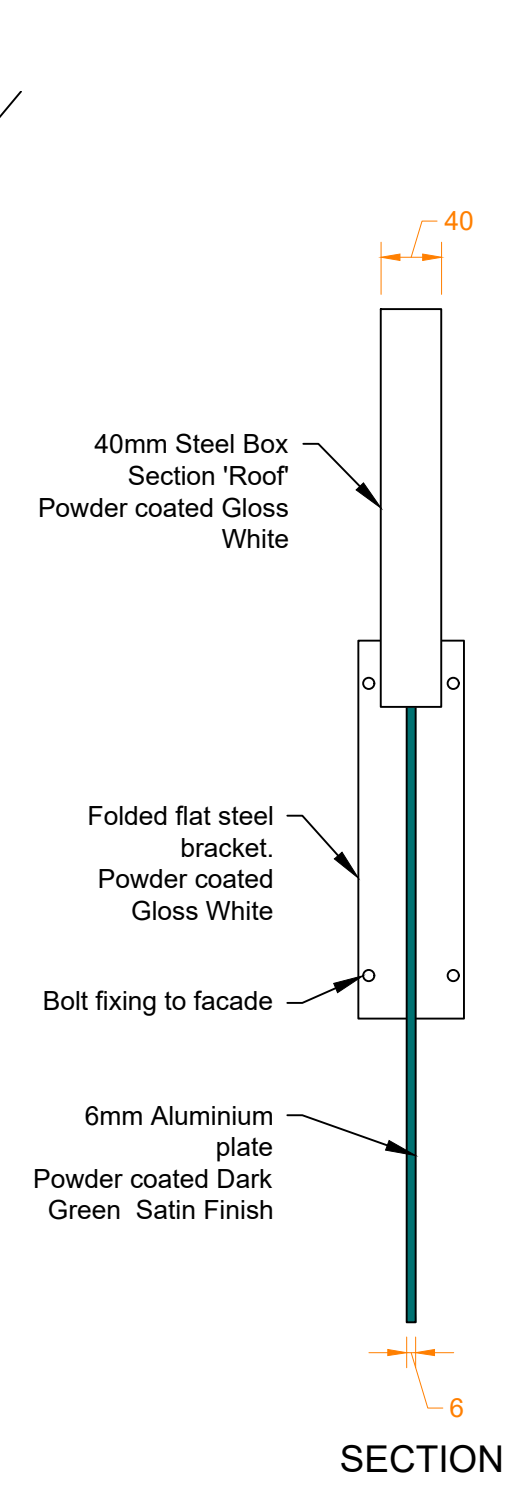

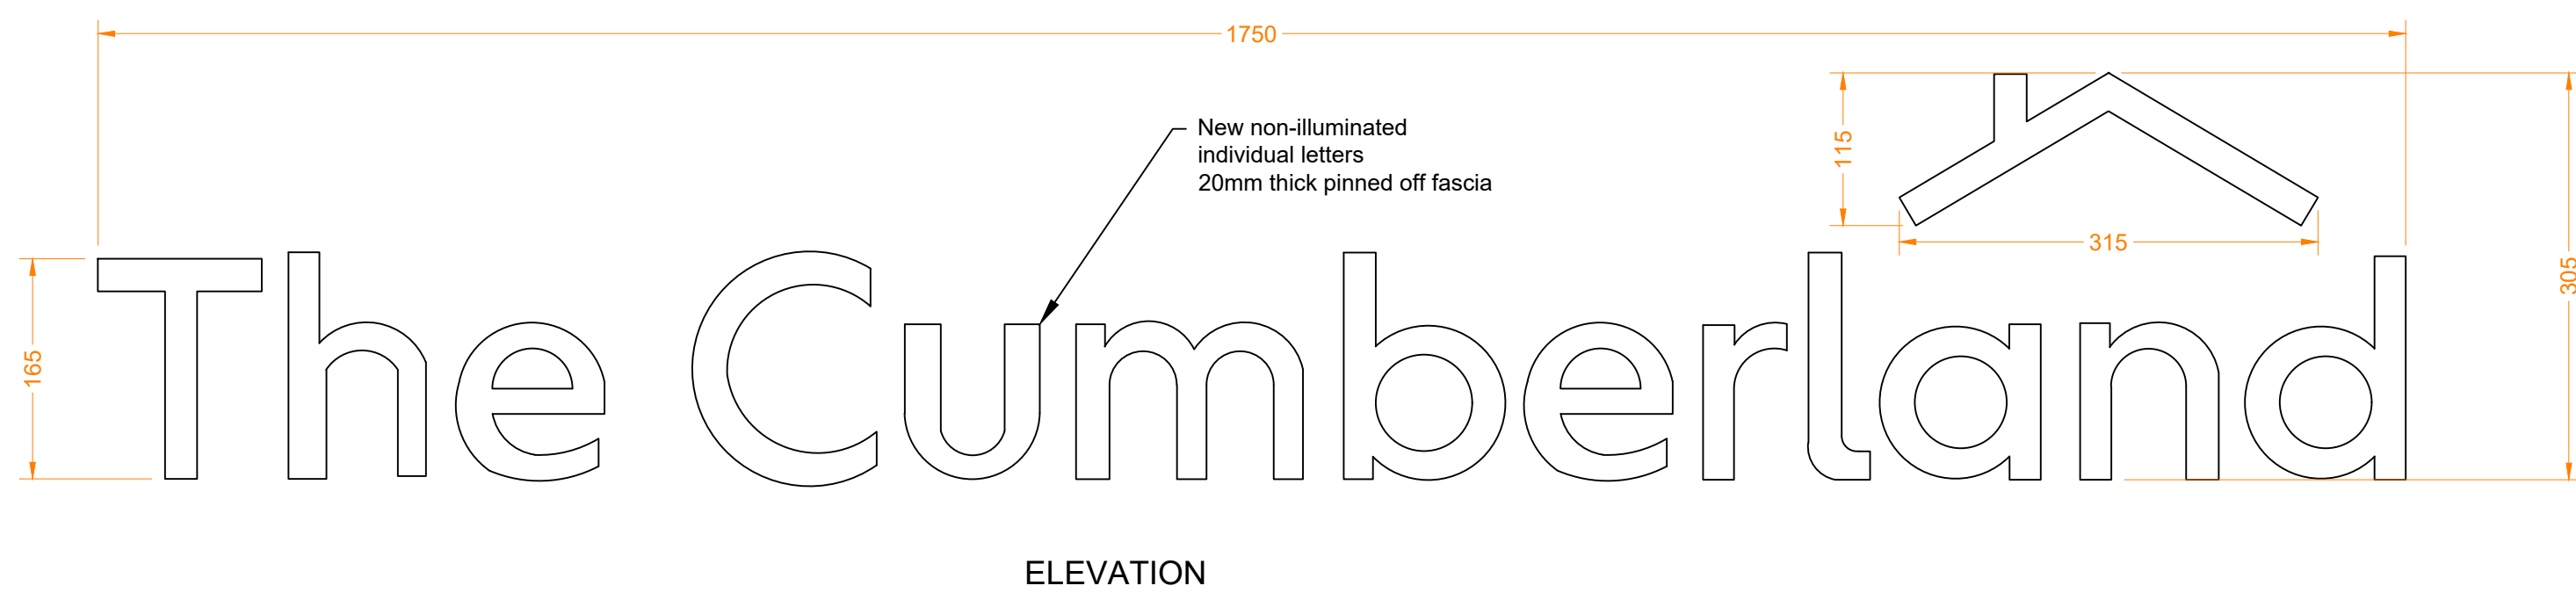

3 Proposed Projecting Sign
Scale: 1:5@A1

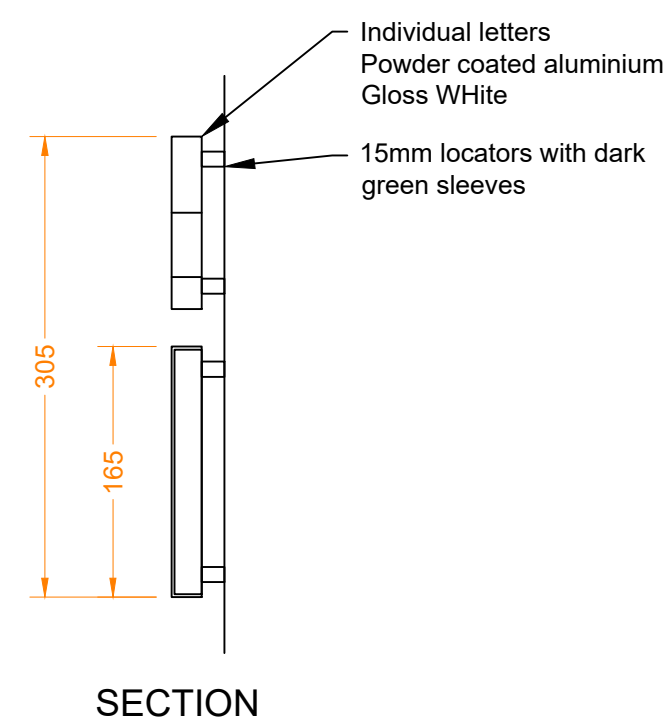

3 Proposed Fascia Sign
Scale: 1:5@A1



| | | |
|--|---|---------|
| | | |
| | | |
| | | |
| REVISION | DATE | DETAILS |
| PROJECT | | |
| EGREMONT BRANCH | | |
| <div></div> | | |
| FLOOR | | |
| External | | |
| DRAWING TITLE | | |
| Proposed Main Street Elevation & Section | | |
| SCALE | PAPER SIZE | |
| 1:50 | A1 | |
| DRAWING NUMBER | REVISION | |
| 6894-21 | / | |
| DRAWN BY | DATE | |
| SE | June 22 | |
| STATUS | | |
| L1 |  designtime | |
| ar@designtime.com | | |
| Tel: +44 (0)113 244 2002 | | |
| Studio 18, 46 The Cuts | | |
| Leeds LS2 7EY | | |