




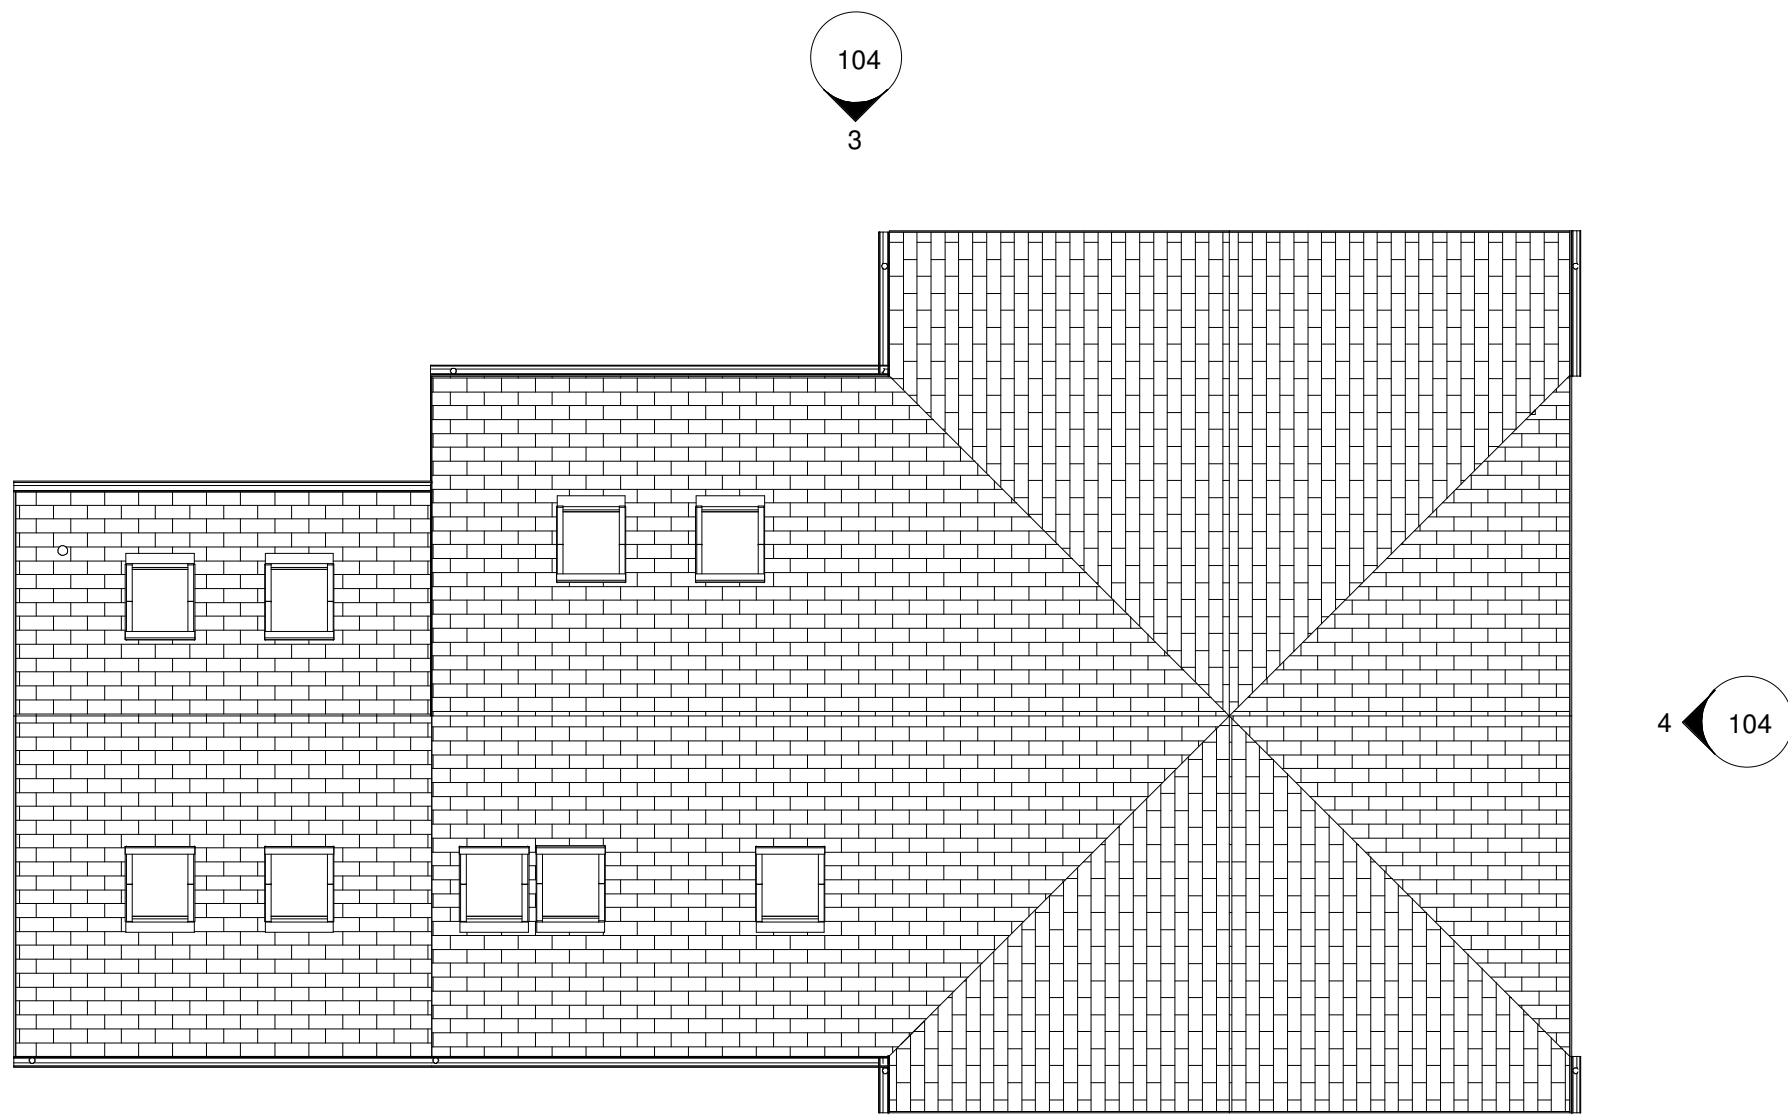

2 Proposed Roof Plan
1 : 100

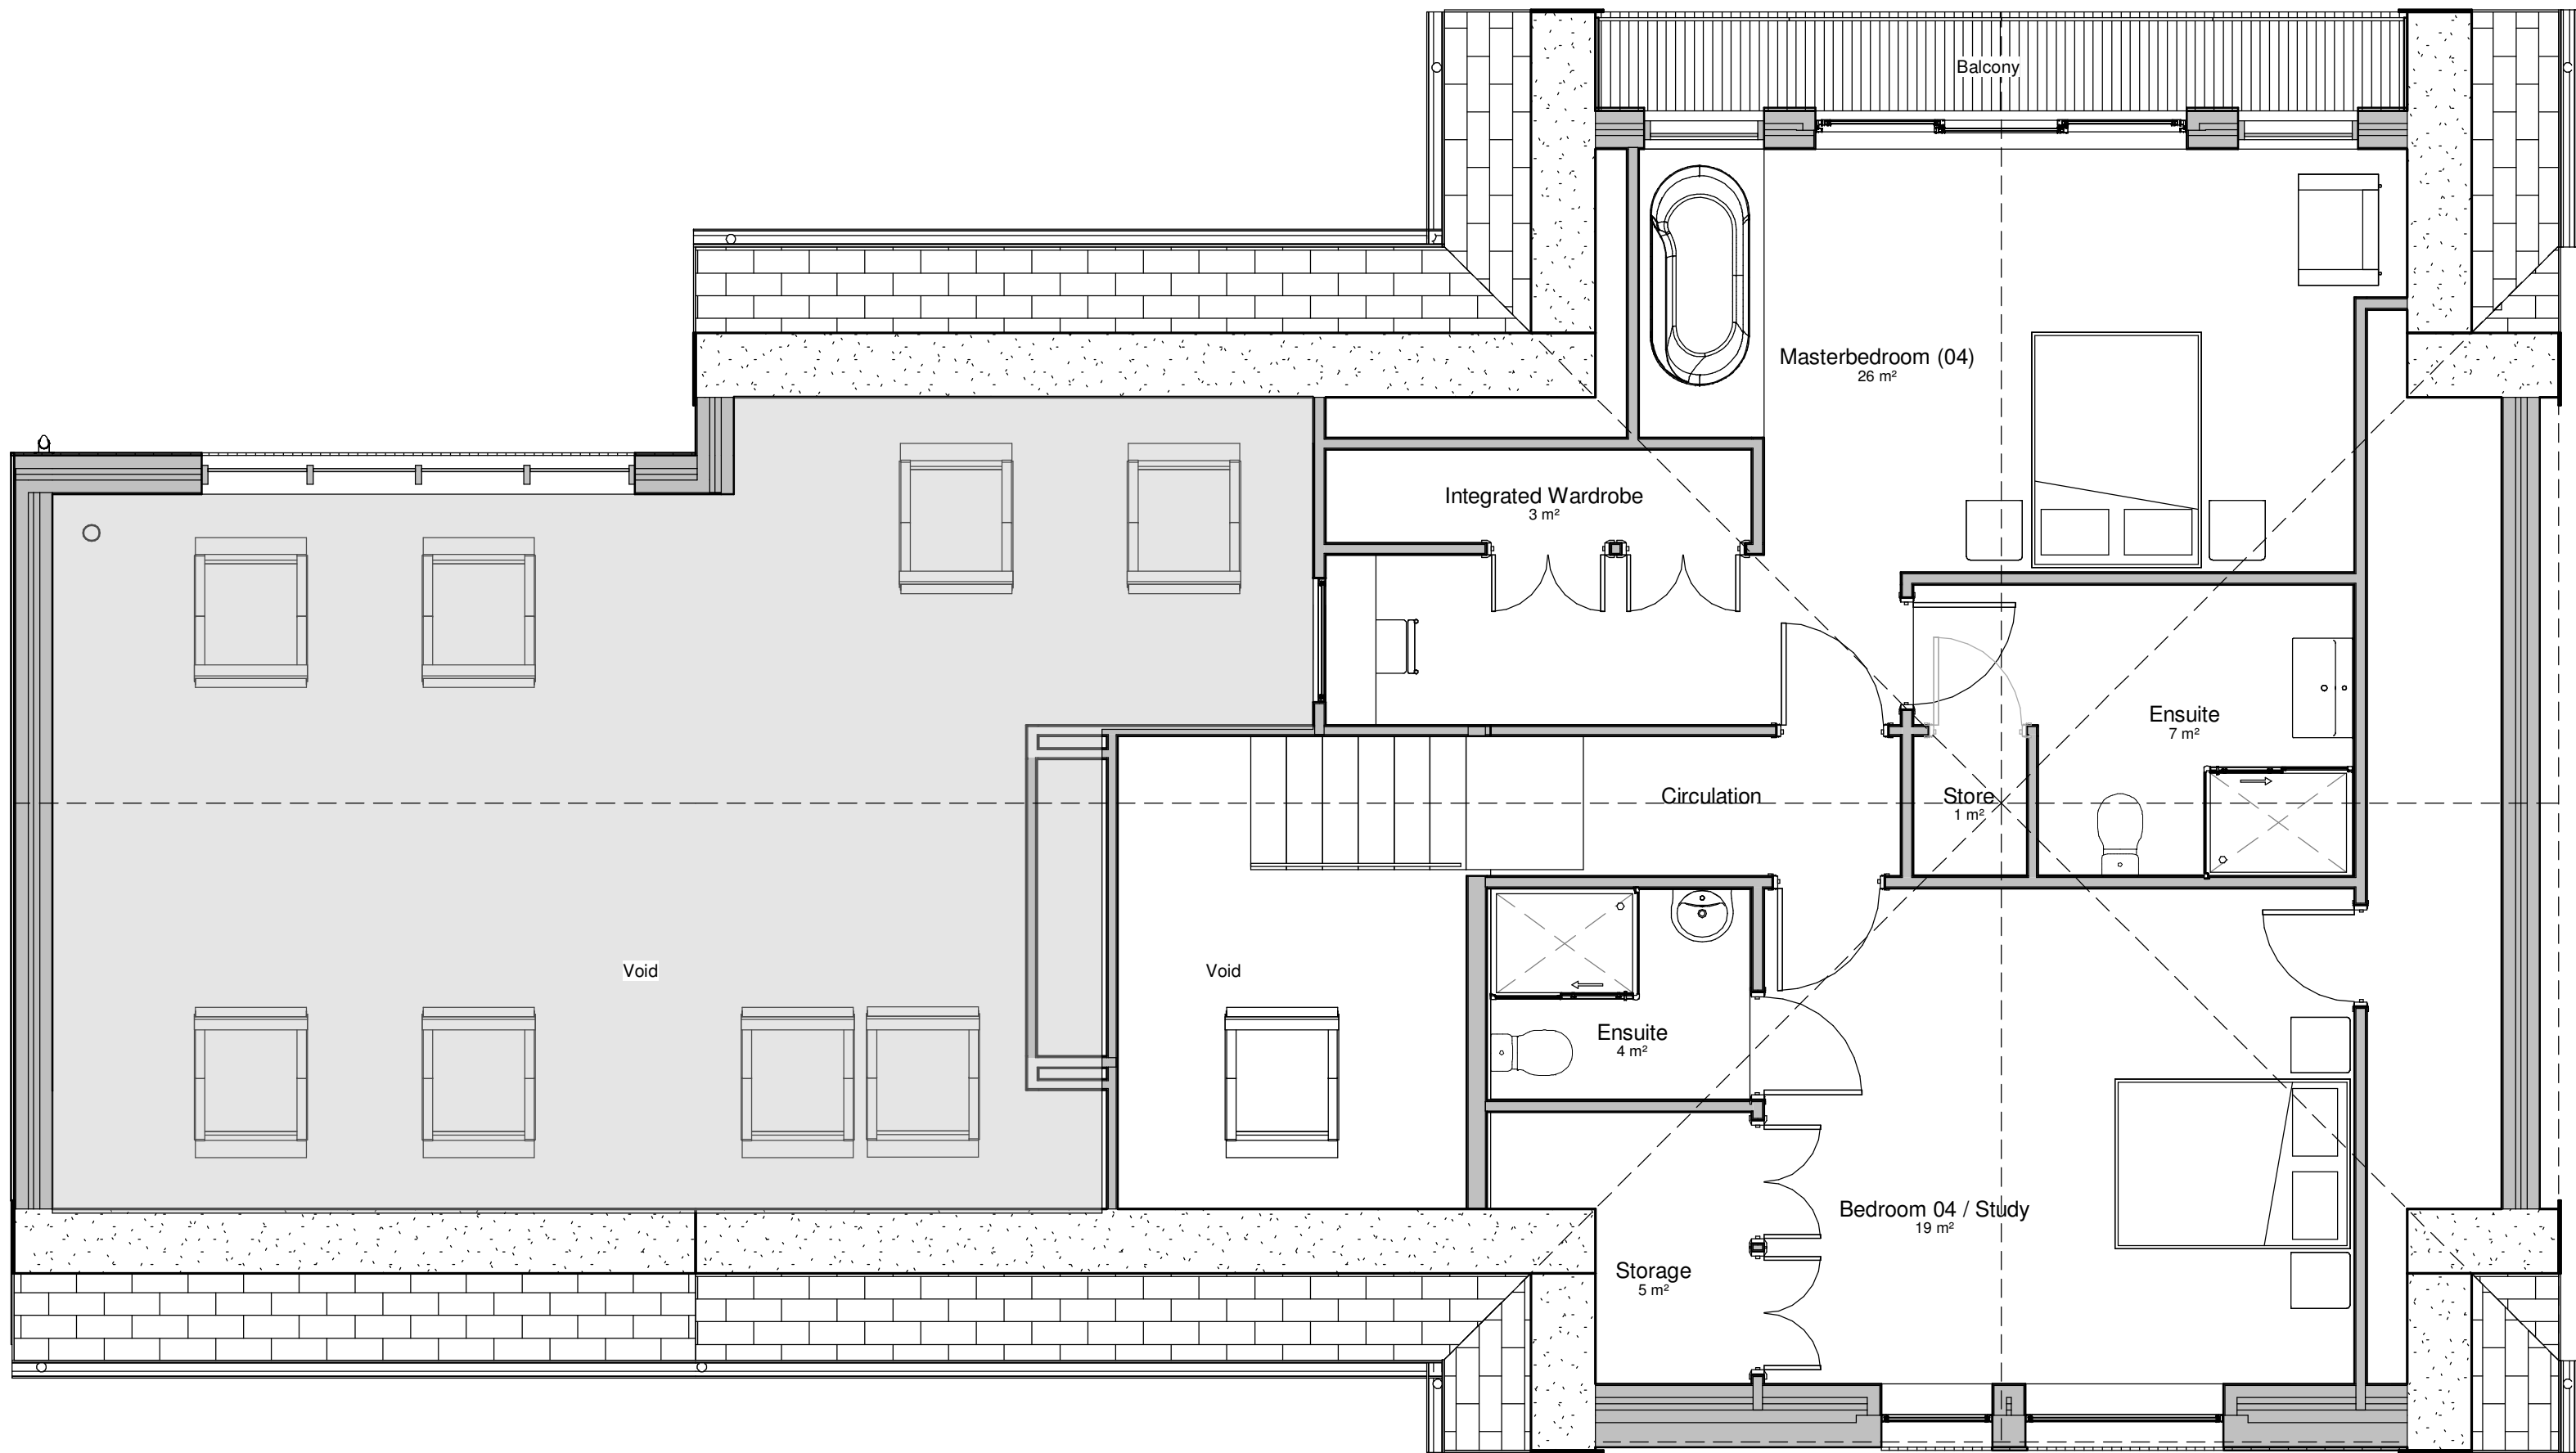

1 01 - First Floor Level
1 : 50

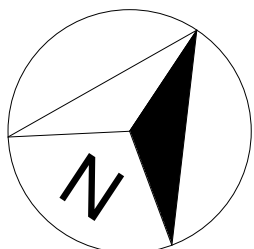

Revisions:

PLANNING
SUBMISSION

: ALL INFORMATION REMAINS COPYRIGHT OF PH PARTNERSHIP :

: DO NOT SCALE - ALL DIMENSIONS TO BE VERIFIED ON SITE :



10 Lumley Court, Chester Le Street, Co. Durham, DH2 1AN
Tel: 0191 4108638 Email: Author @pharchitects.co.uk
Fax: 0191 4100537 Web: www.pharchitects.co.uk

Client
B. Bennett
Project
New Build Bungalow
Address
Land at Barwise Row, Arlecdon

Scales	Date
As indicated @A1	23/02/2021 12:01:04
Drawing Title	
Proposed First Floor + Roof Layout	
Drawing No.	Revision
7270 - 101	