


This drawing is copyright and may not be reproduced in whole or part without written authority.
The Harris Group Ltd does not accept liability for any deviation from our drawings or specifications.
Do not scale off this drawing.

REV	DATE	DESCRIPTION	DRW	CHK
P01	03.10.25	Tender Issue	GH	SSL
C01	10.03.26	Construction Issue	GH	SSL
C02	19.05.26	Retaining walls updated in line with Stattec details.	GH	SSL
C03	22.07.26	Signage updated.	GH	SSL
C04	28.07.26	Submission Issue	GH	SSL

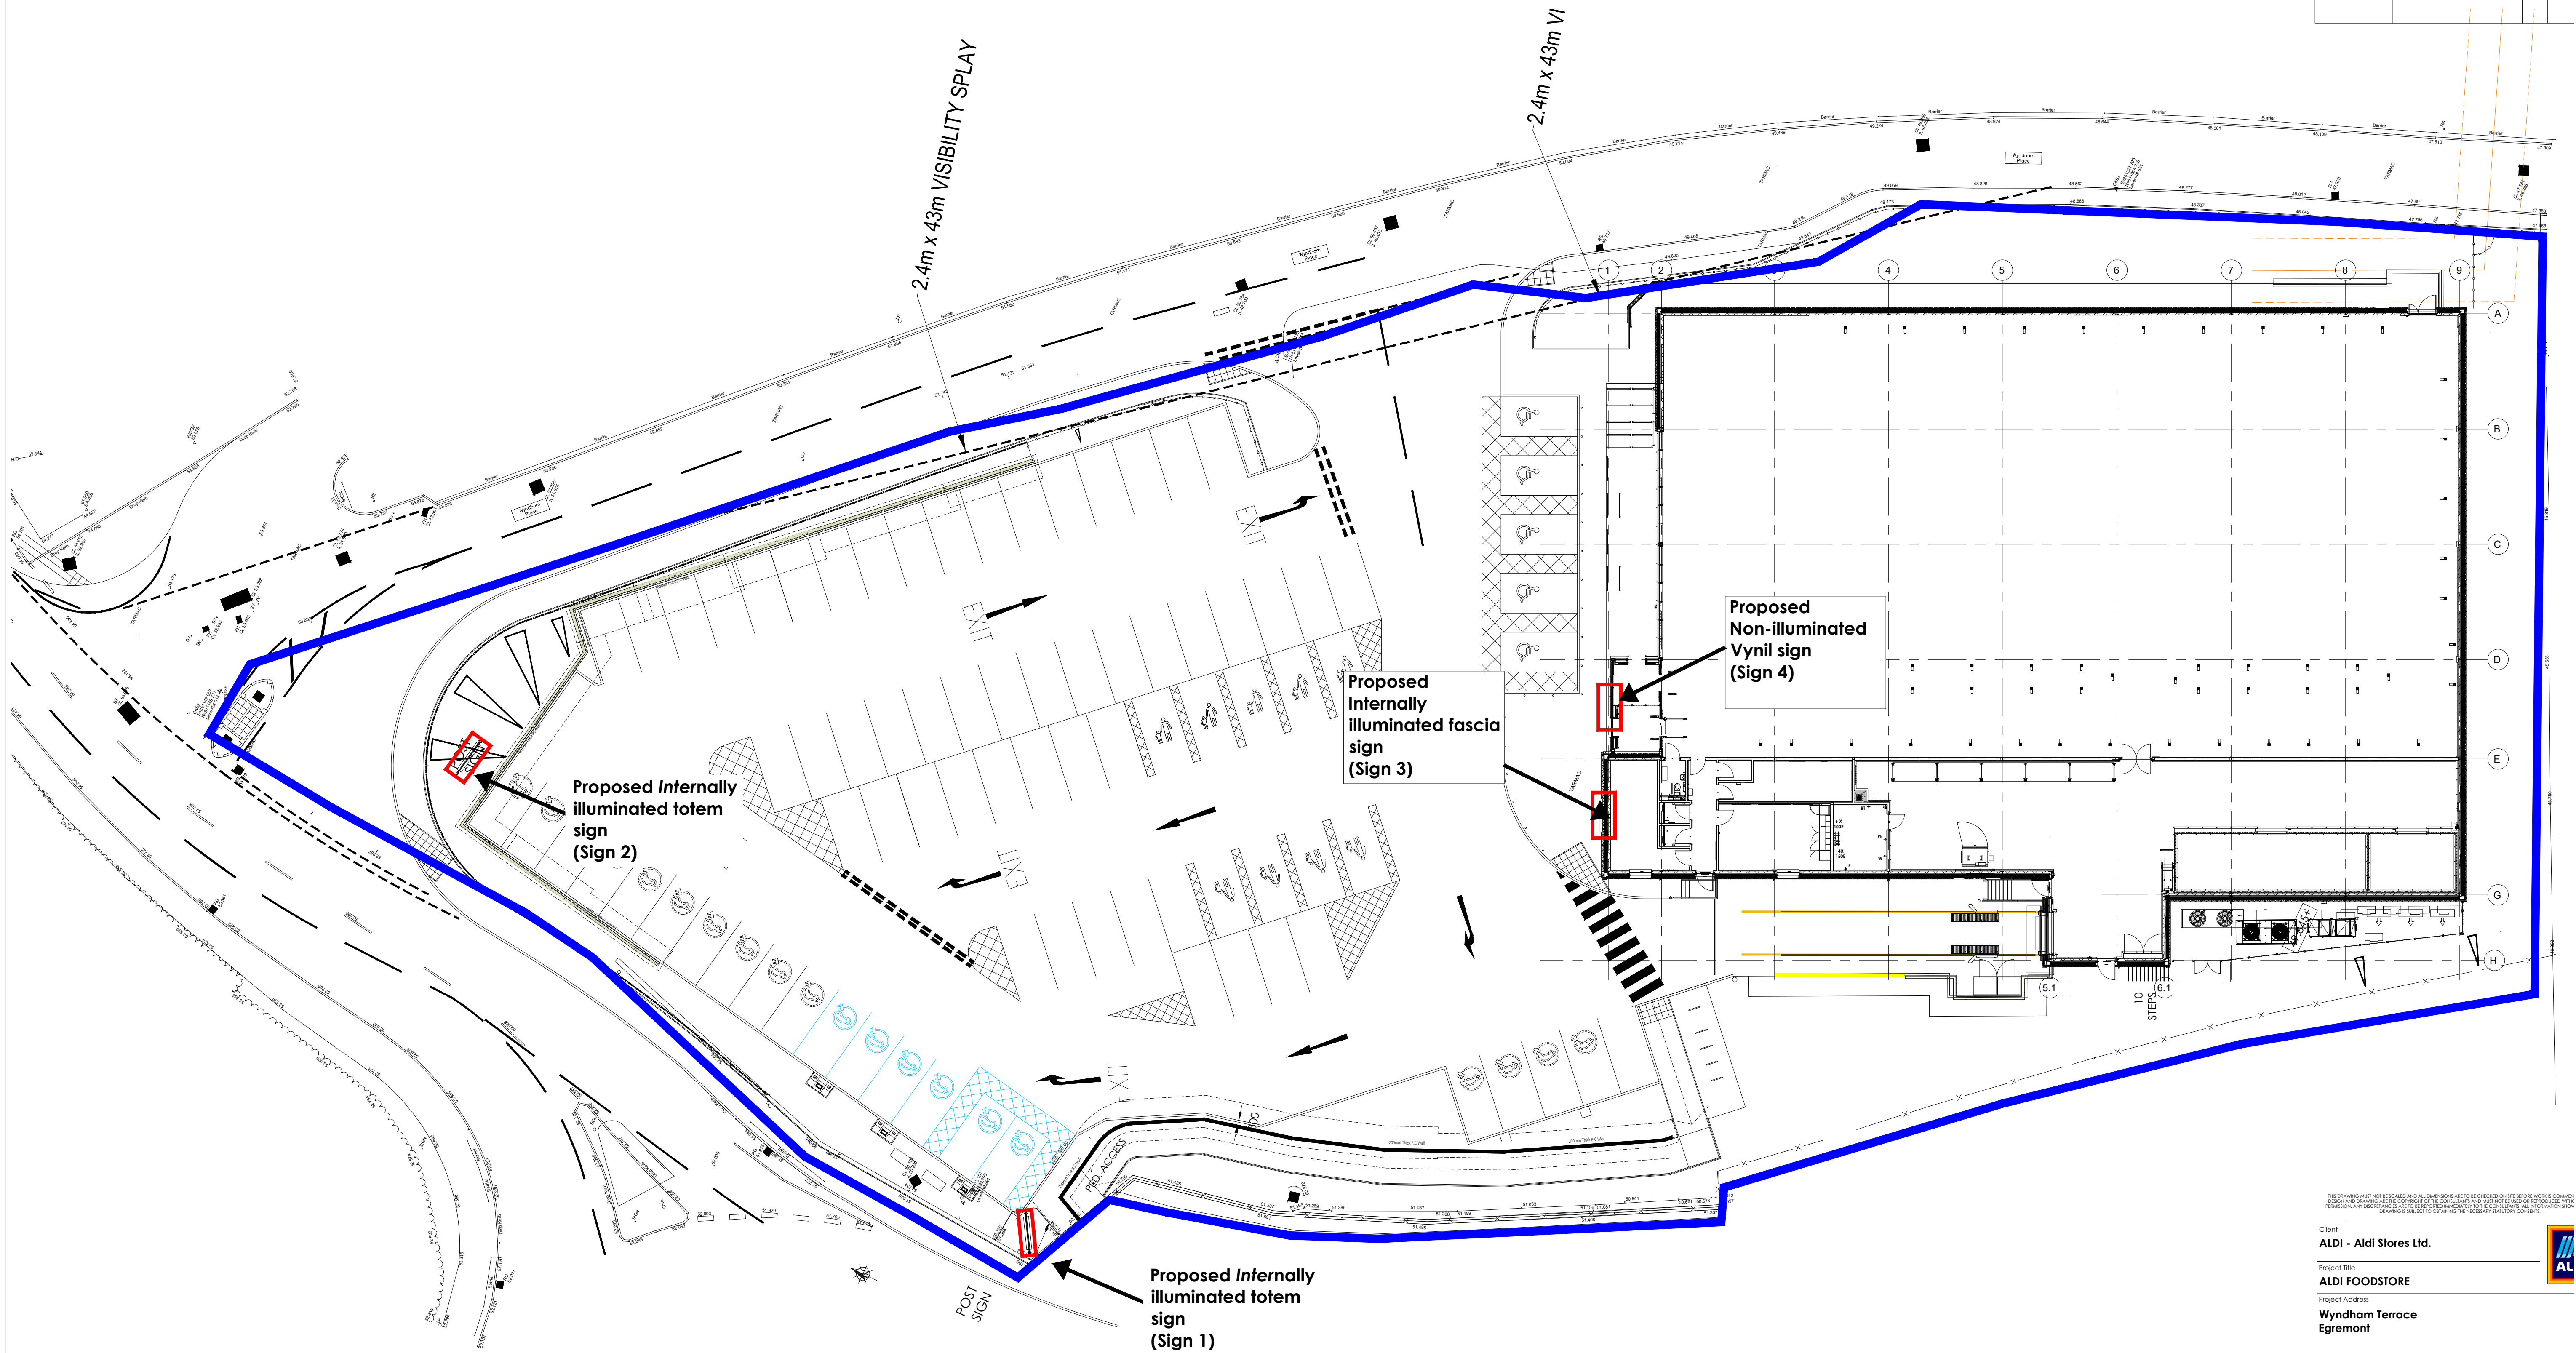

THE DRAWINGS MUST NOT BE SCALED AND ALL DIMENSIONS ARE TO BE CHECKED ON SITE BEFORE WORK COMMENCES.
ROUGH AND FINISH ARE THE RESPONSIBILITY OF THE CONSULTANT AND MUST NOT BE USED OR REPRODUCED WITH
PERMISSION. ANY DIMENSIONS ARE TO BE CHECKED ON SITE TO BE CORRECTED TO THE NEAREST WHOLE NUMBER.
DRAWING IS SUBJECT TO OBTAINING THE NECESSARY STATUTORY CONSENTS.

Client	ALDI - Aldi Stores Ltd.
Project Title	ALDI FOODSTORE
Project Address	Wyndham Terrace Egremont

Drawing Title
SITE PLAN - SIGNAGE

Job No.	Originator	Functional	Spatial	Form
79-E1640 THPW	XX	ZZ	DR	
Drawing No.	Revision			
5002	C04			

Drawn	Checked	Date	Scale
GH	SSL	18.06.25	1 : 200

2 St. Johns North, Wakefield, WF1 3GA t. 01924 291800	THP Project No.21
Carvers Warehouse, 77 Dale Street, Manchester, M1 2HG t. 0161 2388555	THE HARRIS PARTNERSHIP
The Old Rectory, 79 High Street, Newport Pagnall, MK16 9AB t. 01908 211377	ARCHITECT
101 London Road, Reading, RG1 9DY t. 0118 9507700	www.harrispartnership.com
10 Gees Court, 51 Christophers Place, London, W1U 1JJ t. 0207 4091215	

APPLICANT OWNERSHIP
APPLICATION BOUNDARY

PROPOSED SITE PLAN
SCALE 1:200 @ A1

0 2 4 6 8 10m
SCALE 1:200

