


This drawing is copyright and may not be reproduced in whole or part without written authority.
The Harris Group Ltd does not accept liability for any deviation from our drawings or specifications.
Do not scale off this drawing.

REV	DATE	DESCRIPTION	DRW	CHK
P01	03.10.25	Tender Issue	GH	SSL
C01	10.03.26	Construction Issue	GH	SSL
C02	19.05.26	Retaining walls updated in line with Stattec details.	GH	SSL
C03	22.07.26	Signage updated.	GH	SSL
C04	28.07.26	Submission Issue	RG	SSL
C05	31.07.26	Signage notation updated	RG	SSL
C06	31.07.26	Sign 02 description updated	RG	SSL

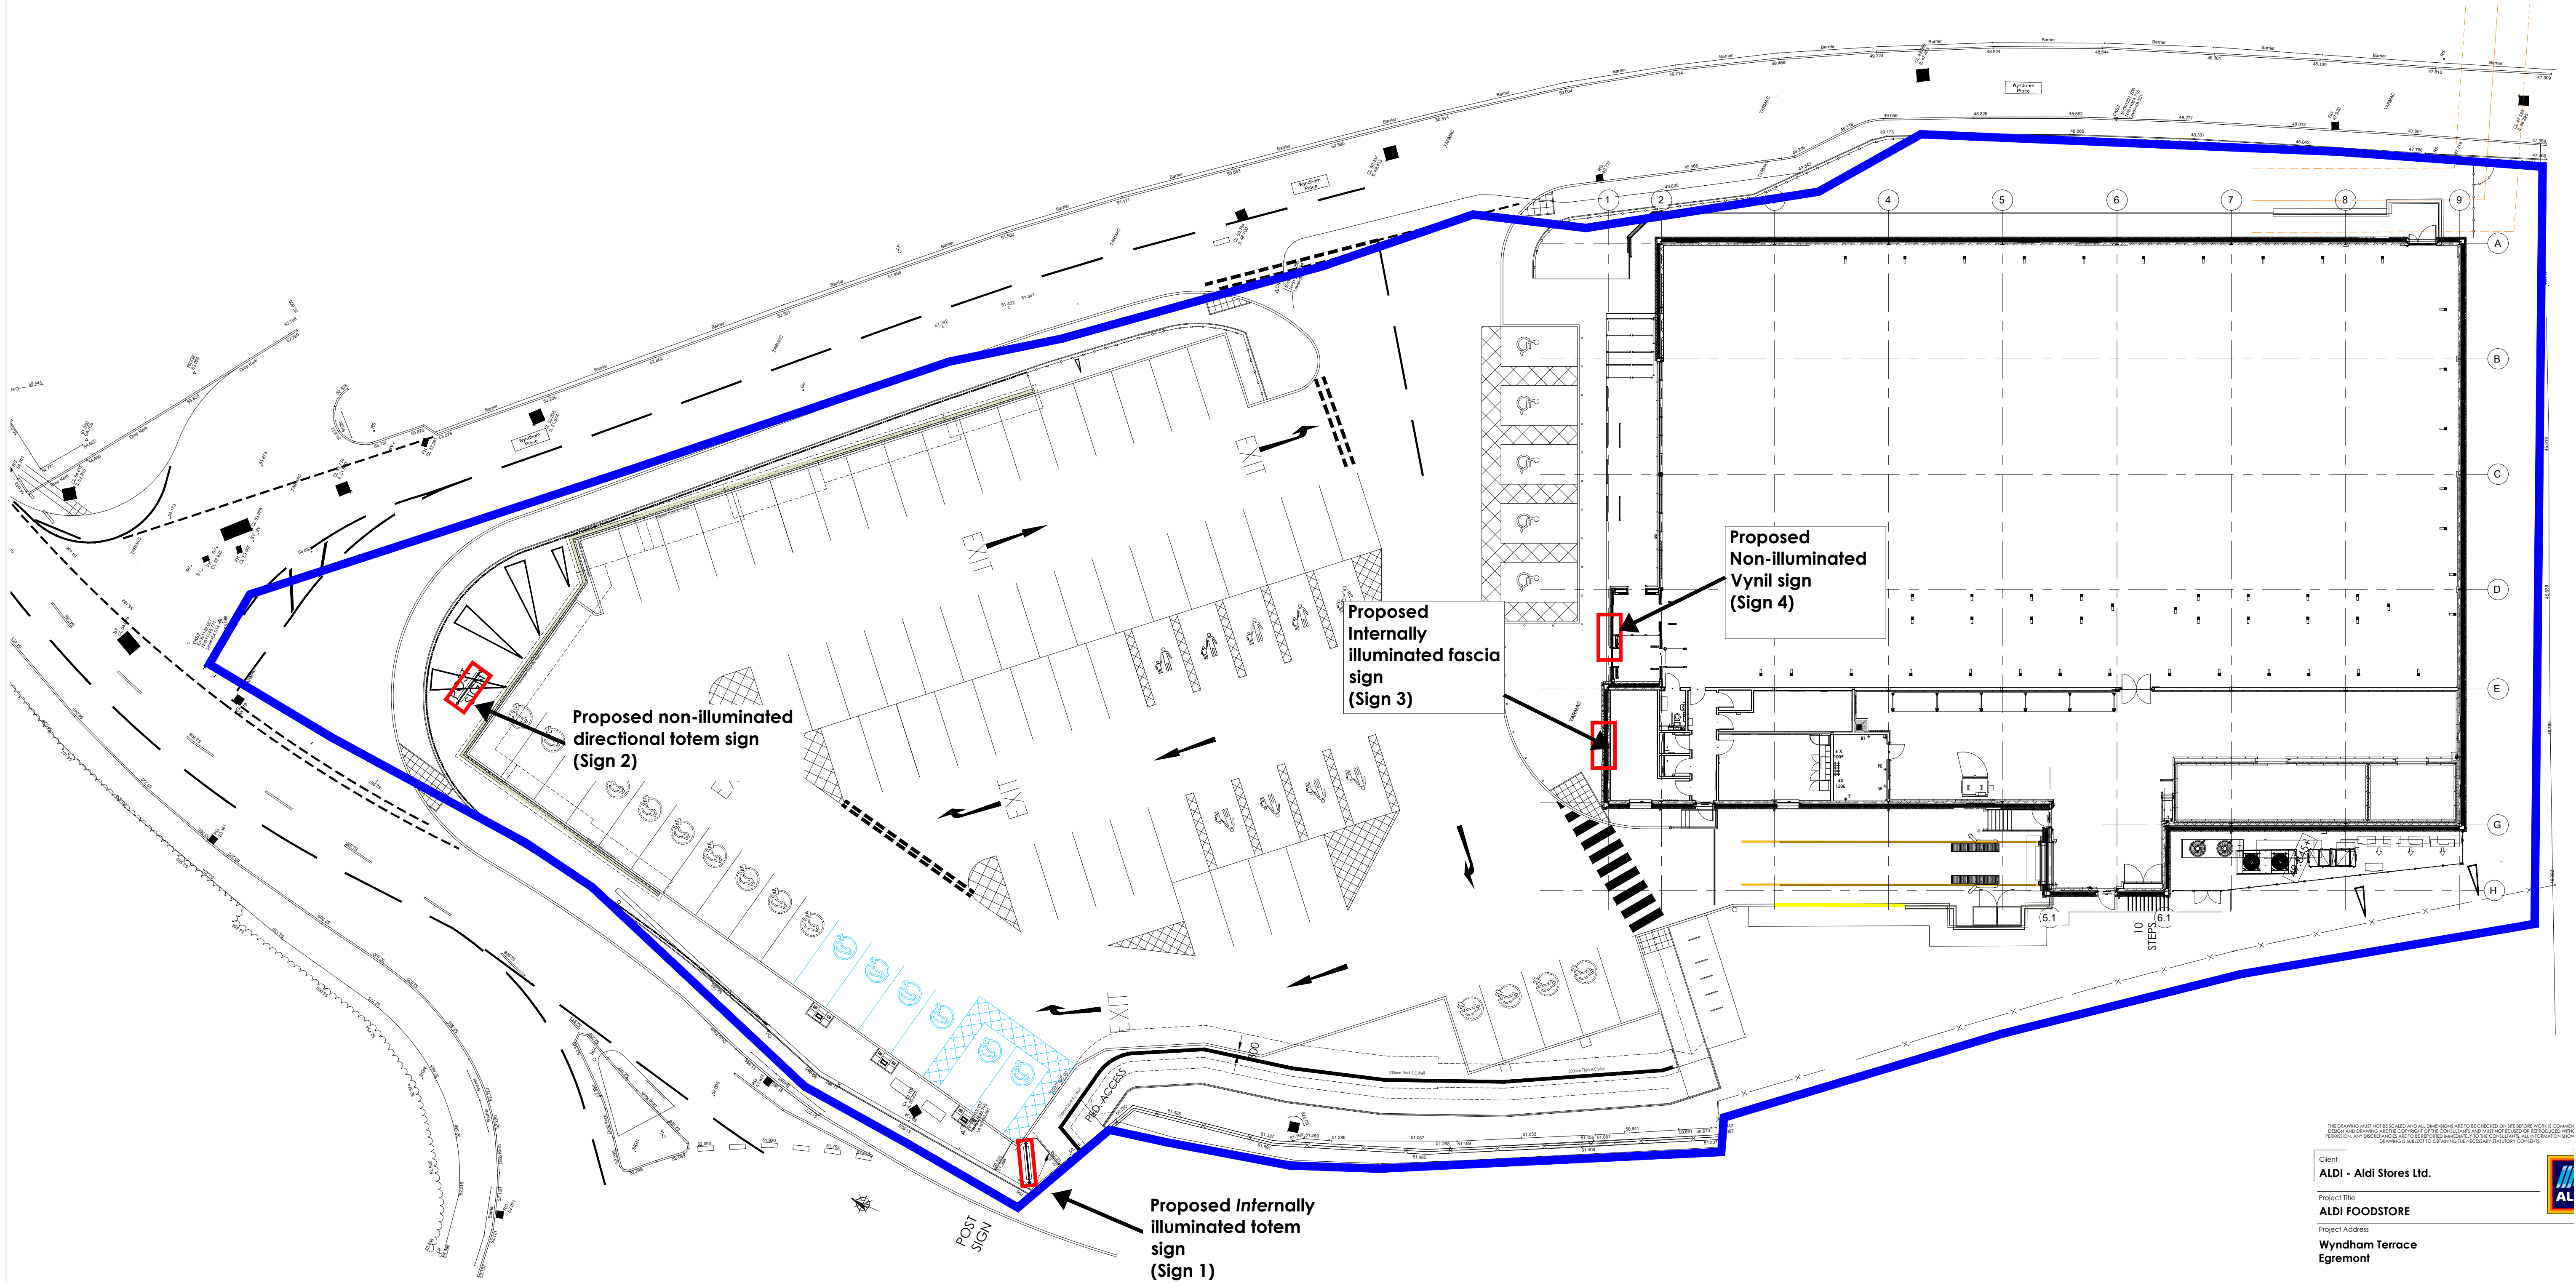

THE DRAWINGS MUST NOT BE SCALED AND ALL DIMENSIONS ARE TO BE CHECKED ON SITE BEFORE WORK COMMENCES.
ROUGH AND FINISH ARE THE RESPONSIBILITY OF THE CONSULTANT AND MUST NOT BE USED OR REPRODUCED WITH
PERMISSION. ANY DIMENSIONS ARE TO BE CHECKED ON SITE TO BE CORRECTED TO THE NEAREST WHOLE NUMBER.
DRAWING IS SUBJECT TO OBTAINING THE NECESSARY STATUTORY CONSENTS.

Client
ALDI - Aldi Stores Ltd.

Project Title
ALDI FOODSTORE

Project Address
**Wyndham Terrace
Egremont**

Drawing Title
SITE PLAN - SIGNAGE

Job No. **79-E1640 THPW** Originator **XX** Functional **ZZ** Spatial **DR** Form **DR**

Drawing No. **5002** Revision **C06**

Drawn **GH** Checked **SSL** Date **18.06.25** Scale **1 : 200**

2 St. Johns North,
Wakefield, WF1 3GA
t. 01924 291800

Carvers Warehouse, 77 Dale Street,
Manchester, M1 2HG
t. 0161 2388555

The Old Rectory, 79 High Street,
Newport Pagnall, MK16 9AB
t. 01908 211377

101 London Road,
Reading, RG1 9DY
t. 0118 9507700

10 Gees Court, 51 Christophers Place,
London, W1U 1JJ
t. 0207 4091215

THP Project No.21

THE HARRIS PARTNERSHIP ARCHITECT
www.harrispartnership.com

APPLICANT OWNERSHIP

APPLICATION BOUNDARY

PROPOSED SITE PLAN
SCALE 1:200 @ A1

0 2 4 6 8 10m
SCALE 1:200

