




PLAN

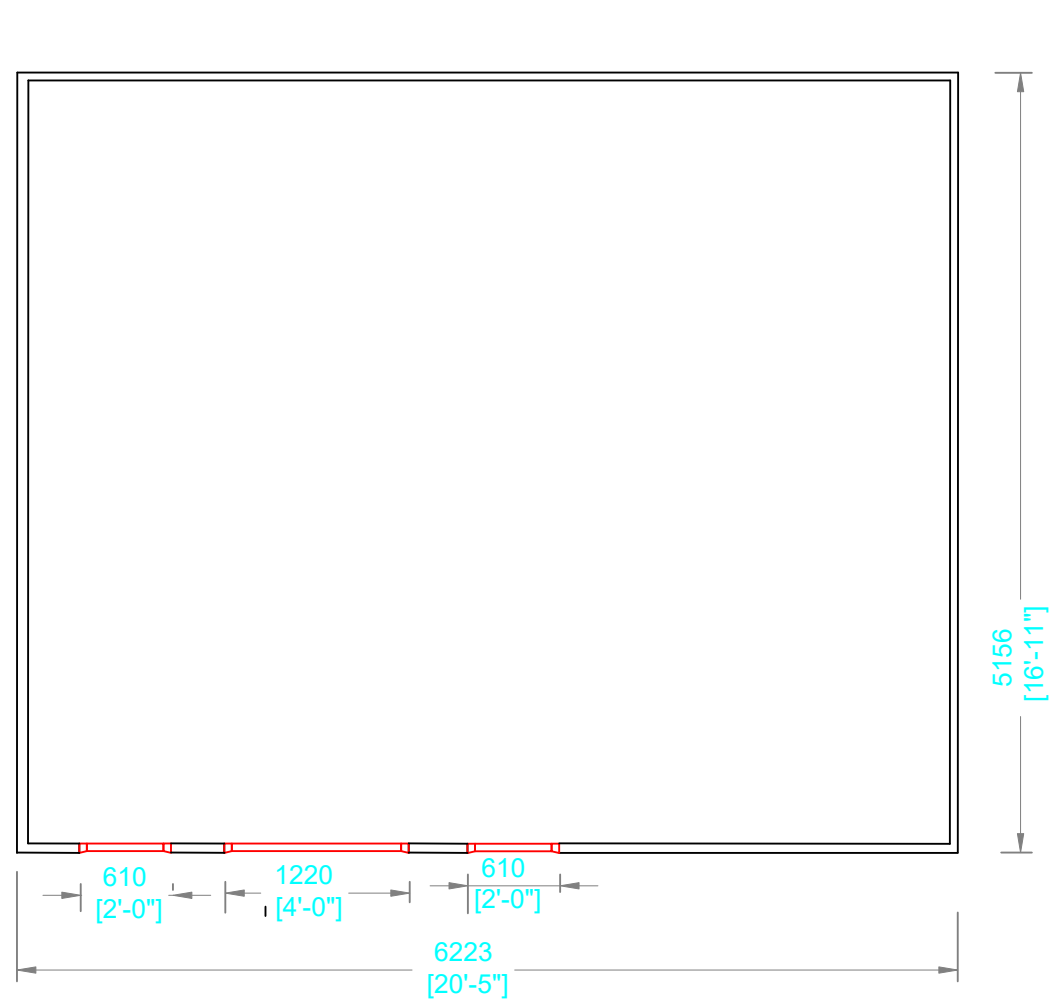


RH ELEVATION

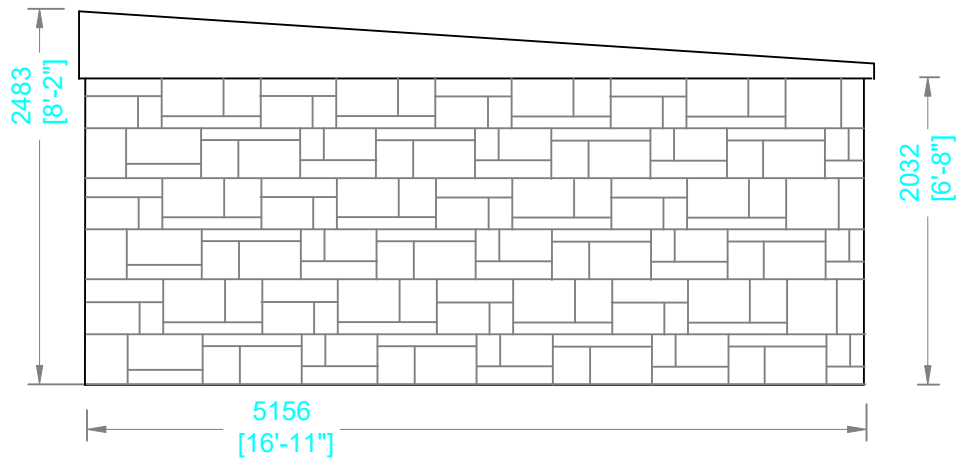

LH ELEVATION

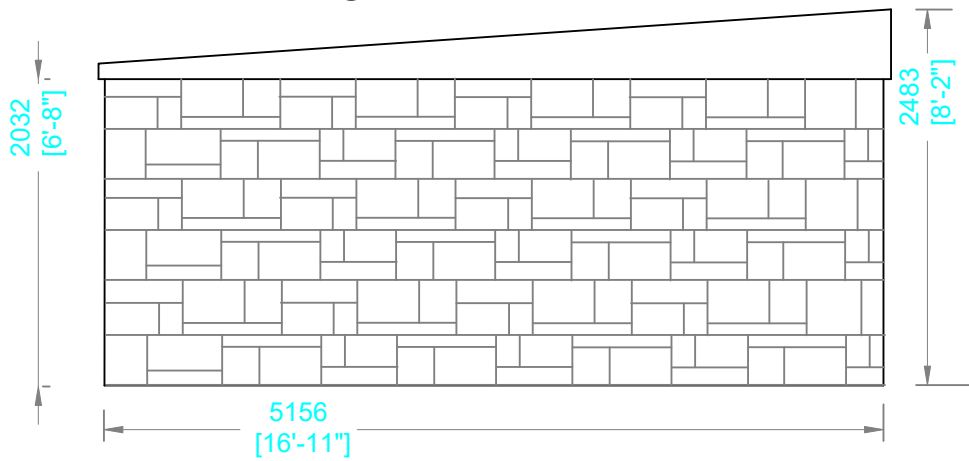

REAR ELEVATION

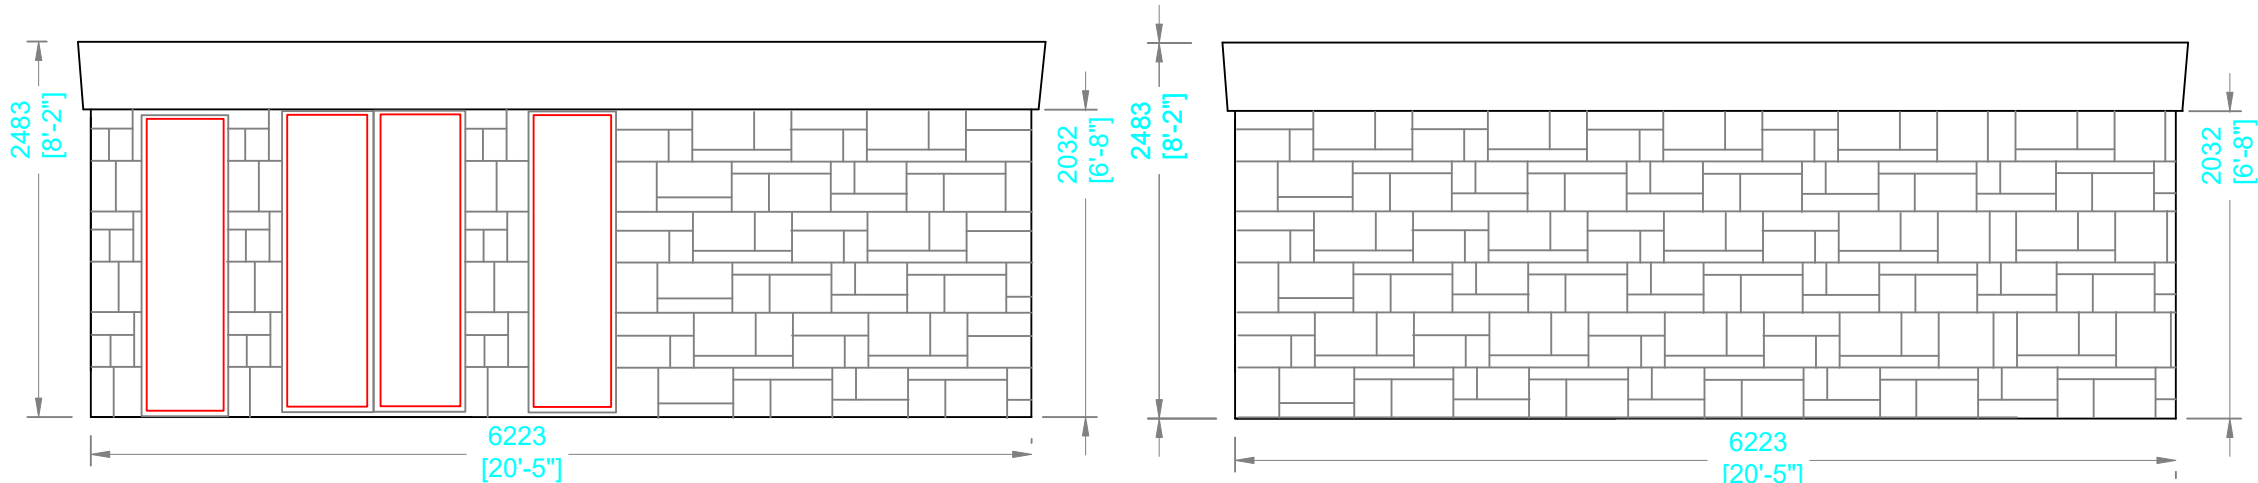

BUILDING SPECIFICATION			
STYLE:	Garden Room		
ROOF TYPE:	Pent		
LENGTH:	5156mm	16'11"	
WIDTH:	6223mm	20'5"	
EAVES HEIGHT:	2032mm	6'8"	
RIDGE HEIGHT:	2483mm	8'2"	
PANELS			
Light Gage Steel Panels			
HEIGHT:	2032mm	6'8"	
THICKNESS:	75mm	3"	
FINISH:	LEFT	Sandstone Cladding - Light Grey	
	REAR:	Sandstone Cladding - Light Grey	
EXTERNAL WALLS			
FINISH:	FRONT:	Sandstone Cladding - Light Grey	
	SIDES:	Sandstone Cladding - Light Grey	
ROOF COVERING			
Supported by trusses at 1.22m centers fixed to panels			
COLOUR:	Anthracite		
PROFILE:	Box Profile		
MATERIAL:	Plastisol Coated Steel		
FASCIAS / WALL BUILD-UP			
MATERIAL:	Anthracite		
DEPTH:	50 mm		
GARAGE DOOR [0]			
STYLE:			
COLOUR:			
FINISH:			
WIDTH:			
HEIGHT:			
TYPE:			
WINDOWS [2]			
STYLE:	Fxed		
COLOUR:	Anthracite		
FINISH:	PVC		
WIDTH:	610mm	2'0"	
HEIGHT:	1982mm	6'6"	
LOCATIONS:	Front		
PERSONNEL DOOR [0]			
STYLE:	French Doors		
COLOUR:	Anthracite		
FINISH:	PVC		
WIDTH:	1220mm	4'0"	
HEIGHT:	1981mm	6'6"	
LOCATION:			

Rev	Date	Revision
PROJECT: Proposed Garden room 8 Eskdale Avenue Seascale Cumbria, CA20 1LX		
CUSTOMER / CLIENT: Mrs Bowerman		
DRAWING: Plan, Elevations		
HANSON GARAGES		
Warren Road, Green Lane Industrial Park, Featherstone, West Yorkshire WF7 6EL		
Tel: 01977 695111 Fax: 01977 695151		
E-Mail: sales@hansongarages.co.uk Web: www.hansongarages.co.uk		
SCALE: A3@1:50	DATE: 03.,06.26	DRAWN: M.S
DWG NO. K16x20-2	REV -	

