




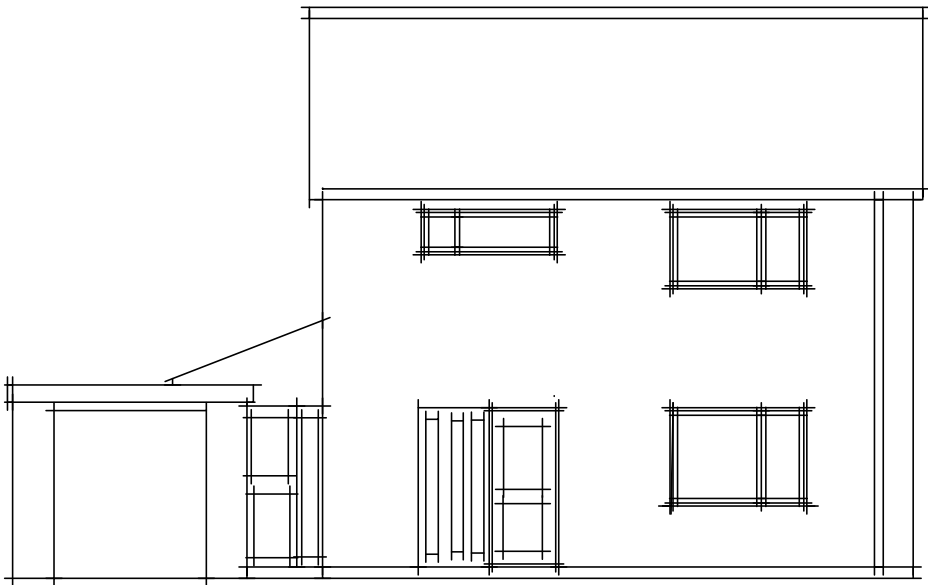


Front Elevation

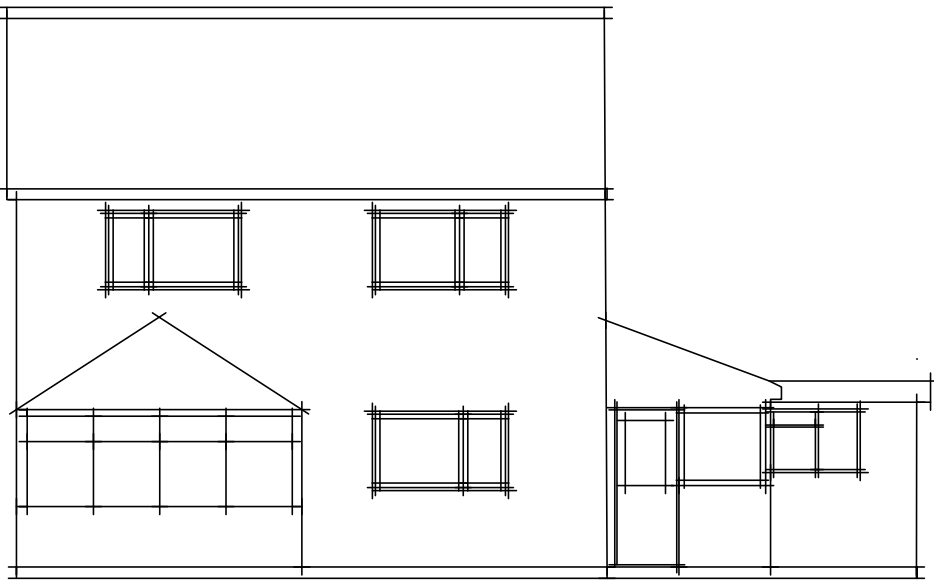

Rear Elevation

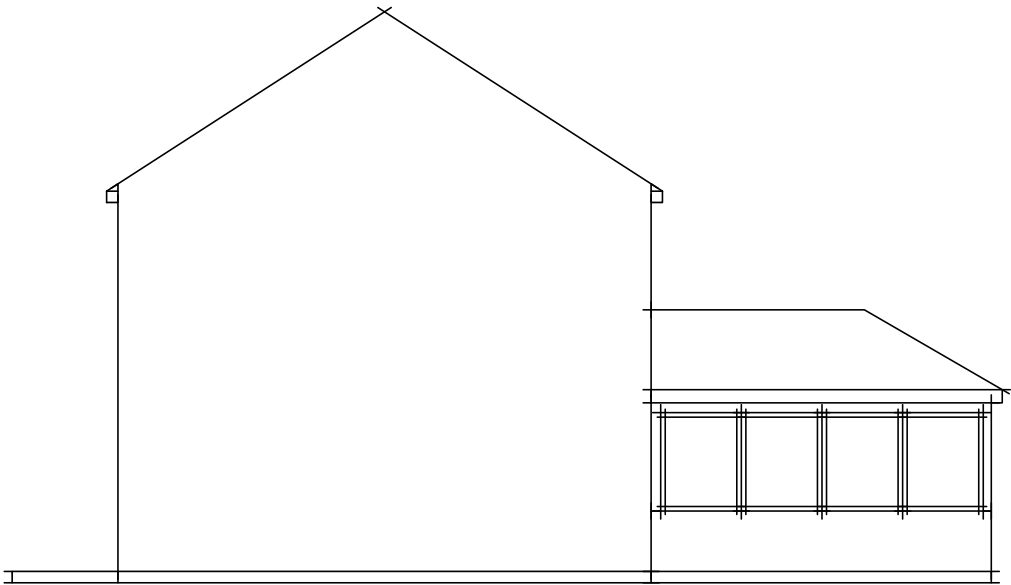


Side Elevation

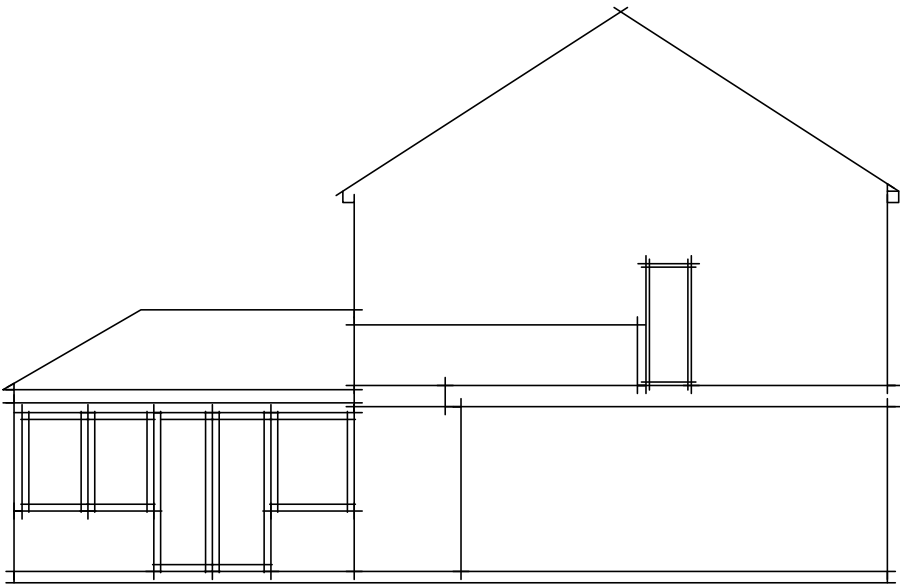


Side Elevation

EXISTING

Ground Floor Plan

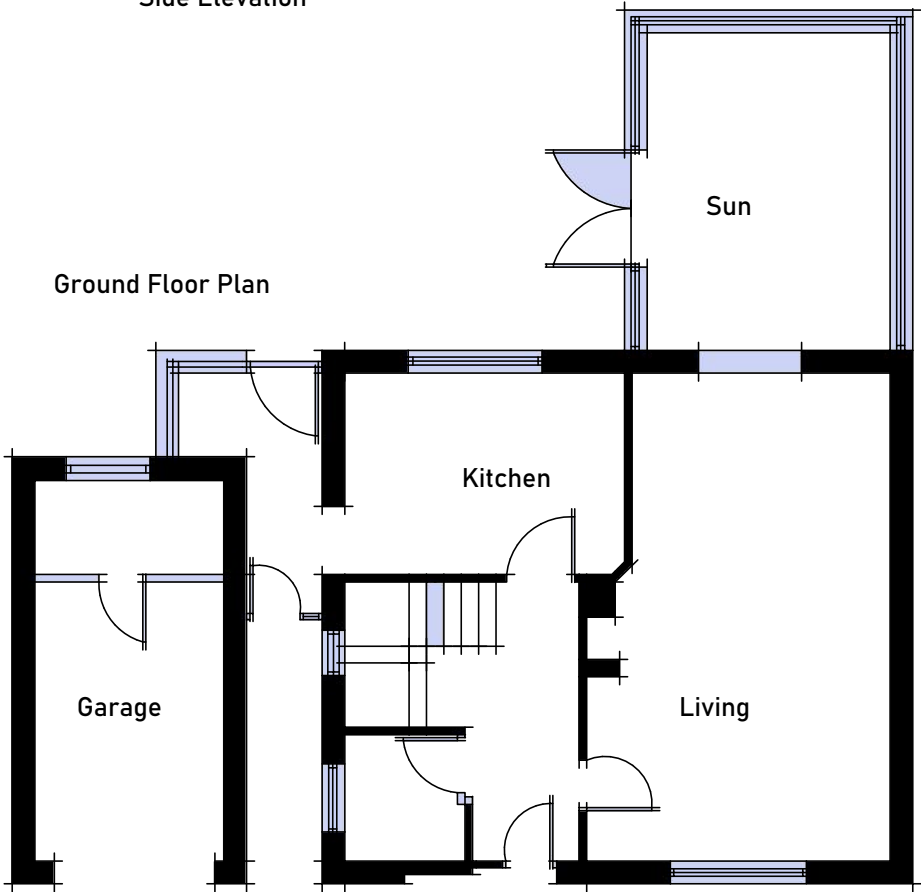

First Floor Plan

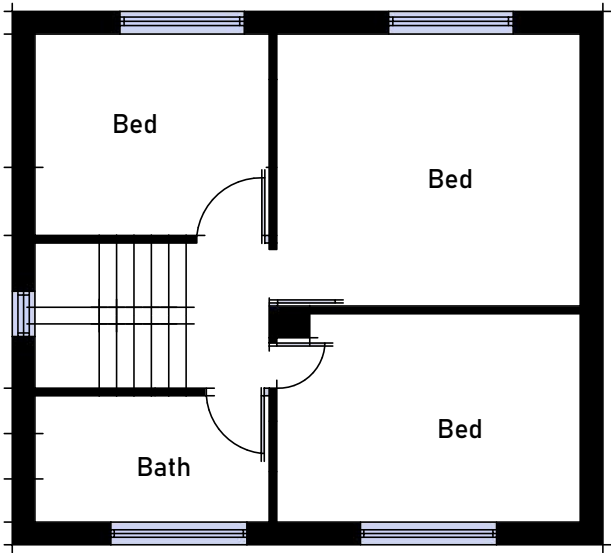

 designallison@yahoo.co.uk Tel : 07389816997	Title EXISTING	Project DEMOLITION, EXTENSIONS TO SIDE & REAR	Client ATKINSON Status BR1	Date MAY 23 Drawn By MWA	Scale 1:100
				Dwg No. 101	Rev B




Proposed Front





Proposed Rear



Proposed Side

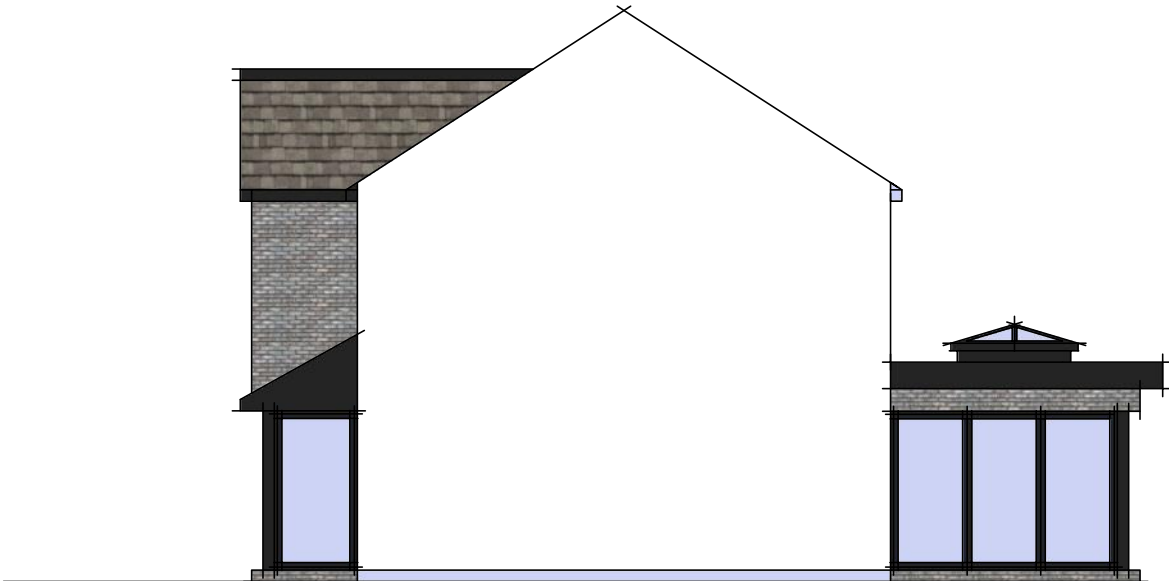


Proposed Side

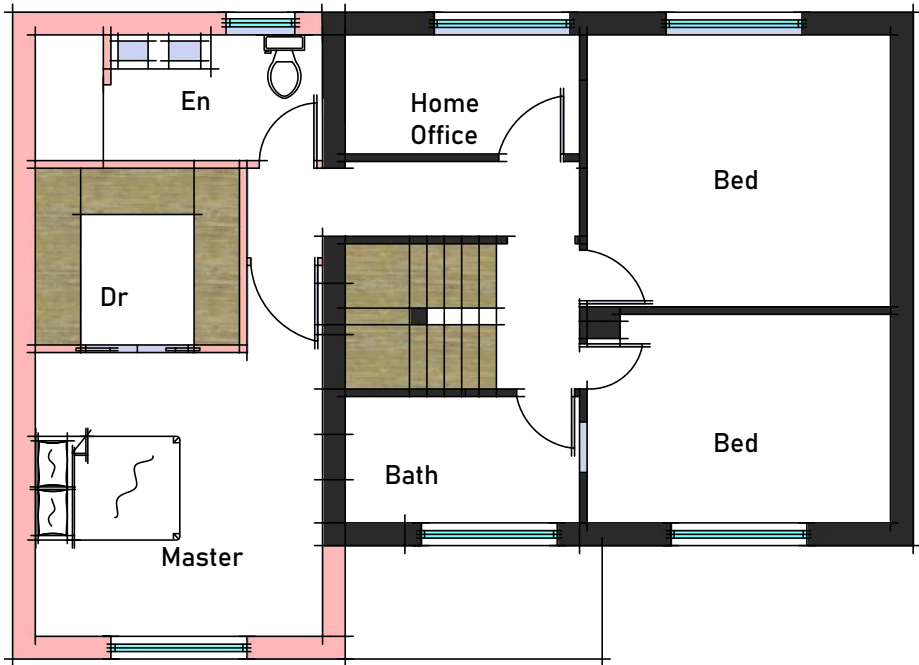
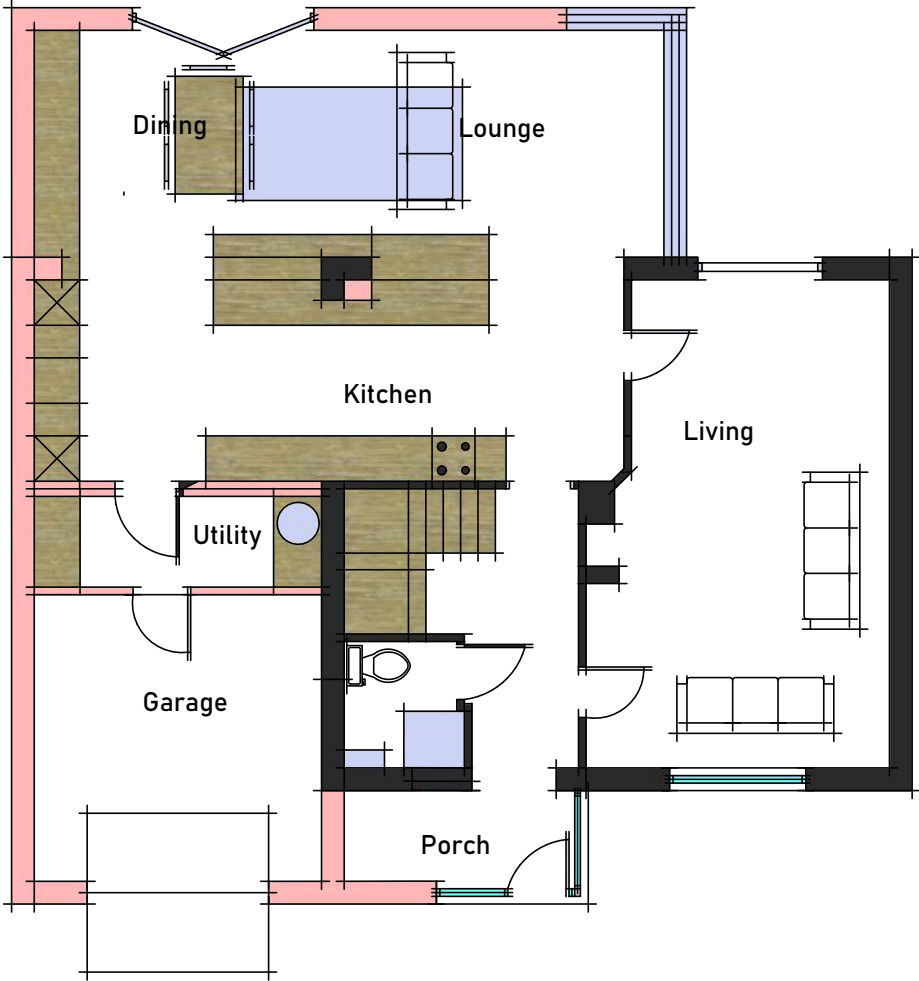


Proposed Ground

Proposed First

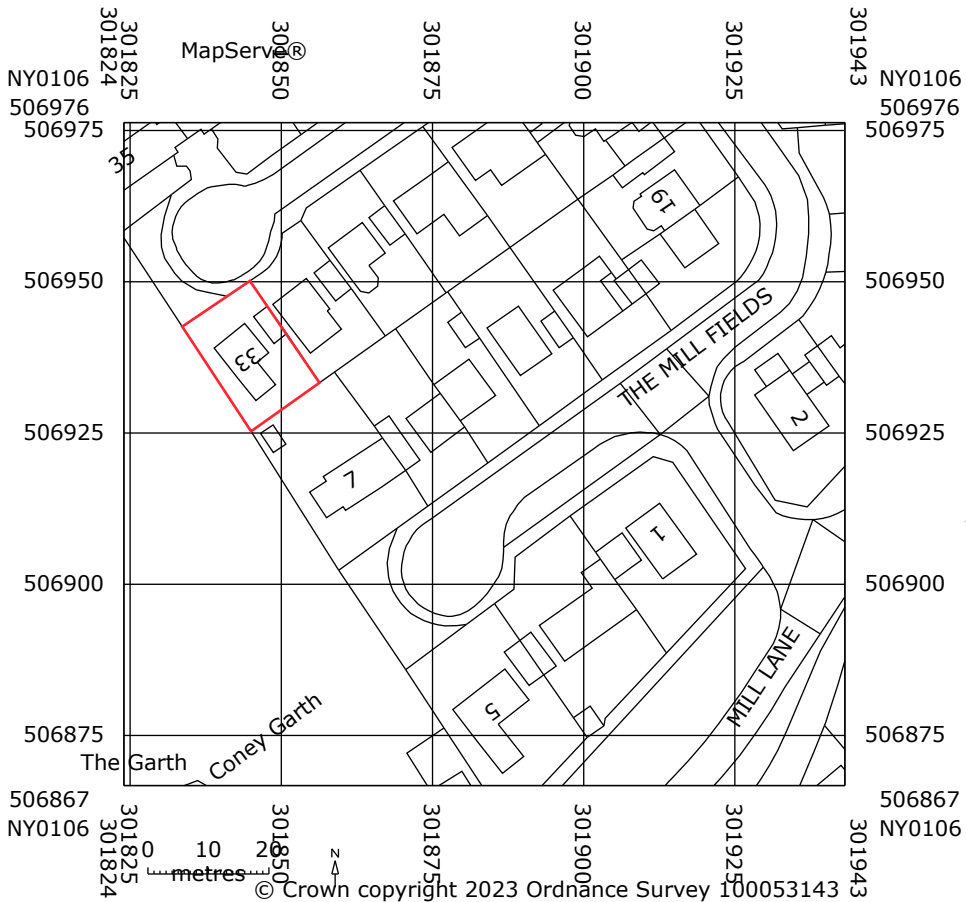

Location Plan

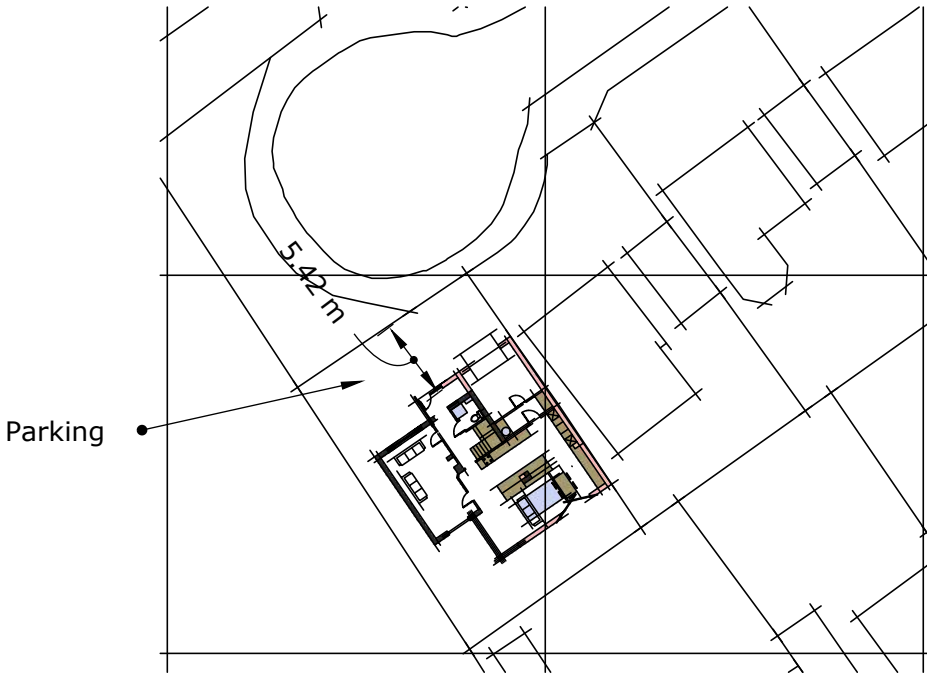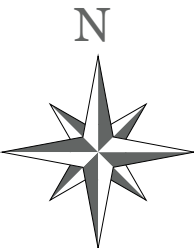

Site Plan 1:500

 designallison@yahoo.co.uk Tel : 07389816997	Title PROPOSED ELEVS, SITE LOC	Project DEMOLITION, EXTENSIONS TO SIDE & REAR	Client ATKINSON Status BR1	Date MAY 23 Drawn By MWA	Scale 1:100
				Dwg No. 101	Rev B