



1 West Elevation - Demolition
1 : 50

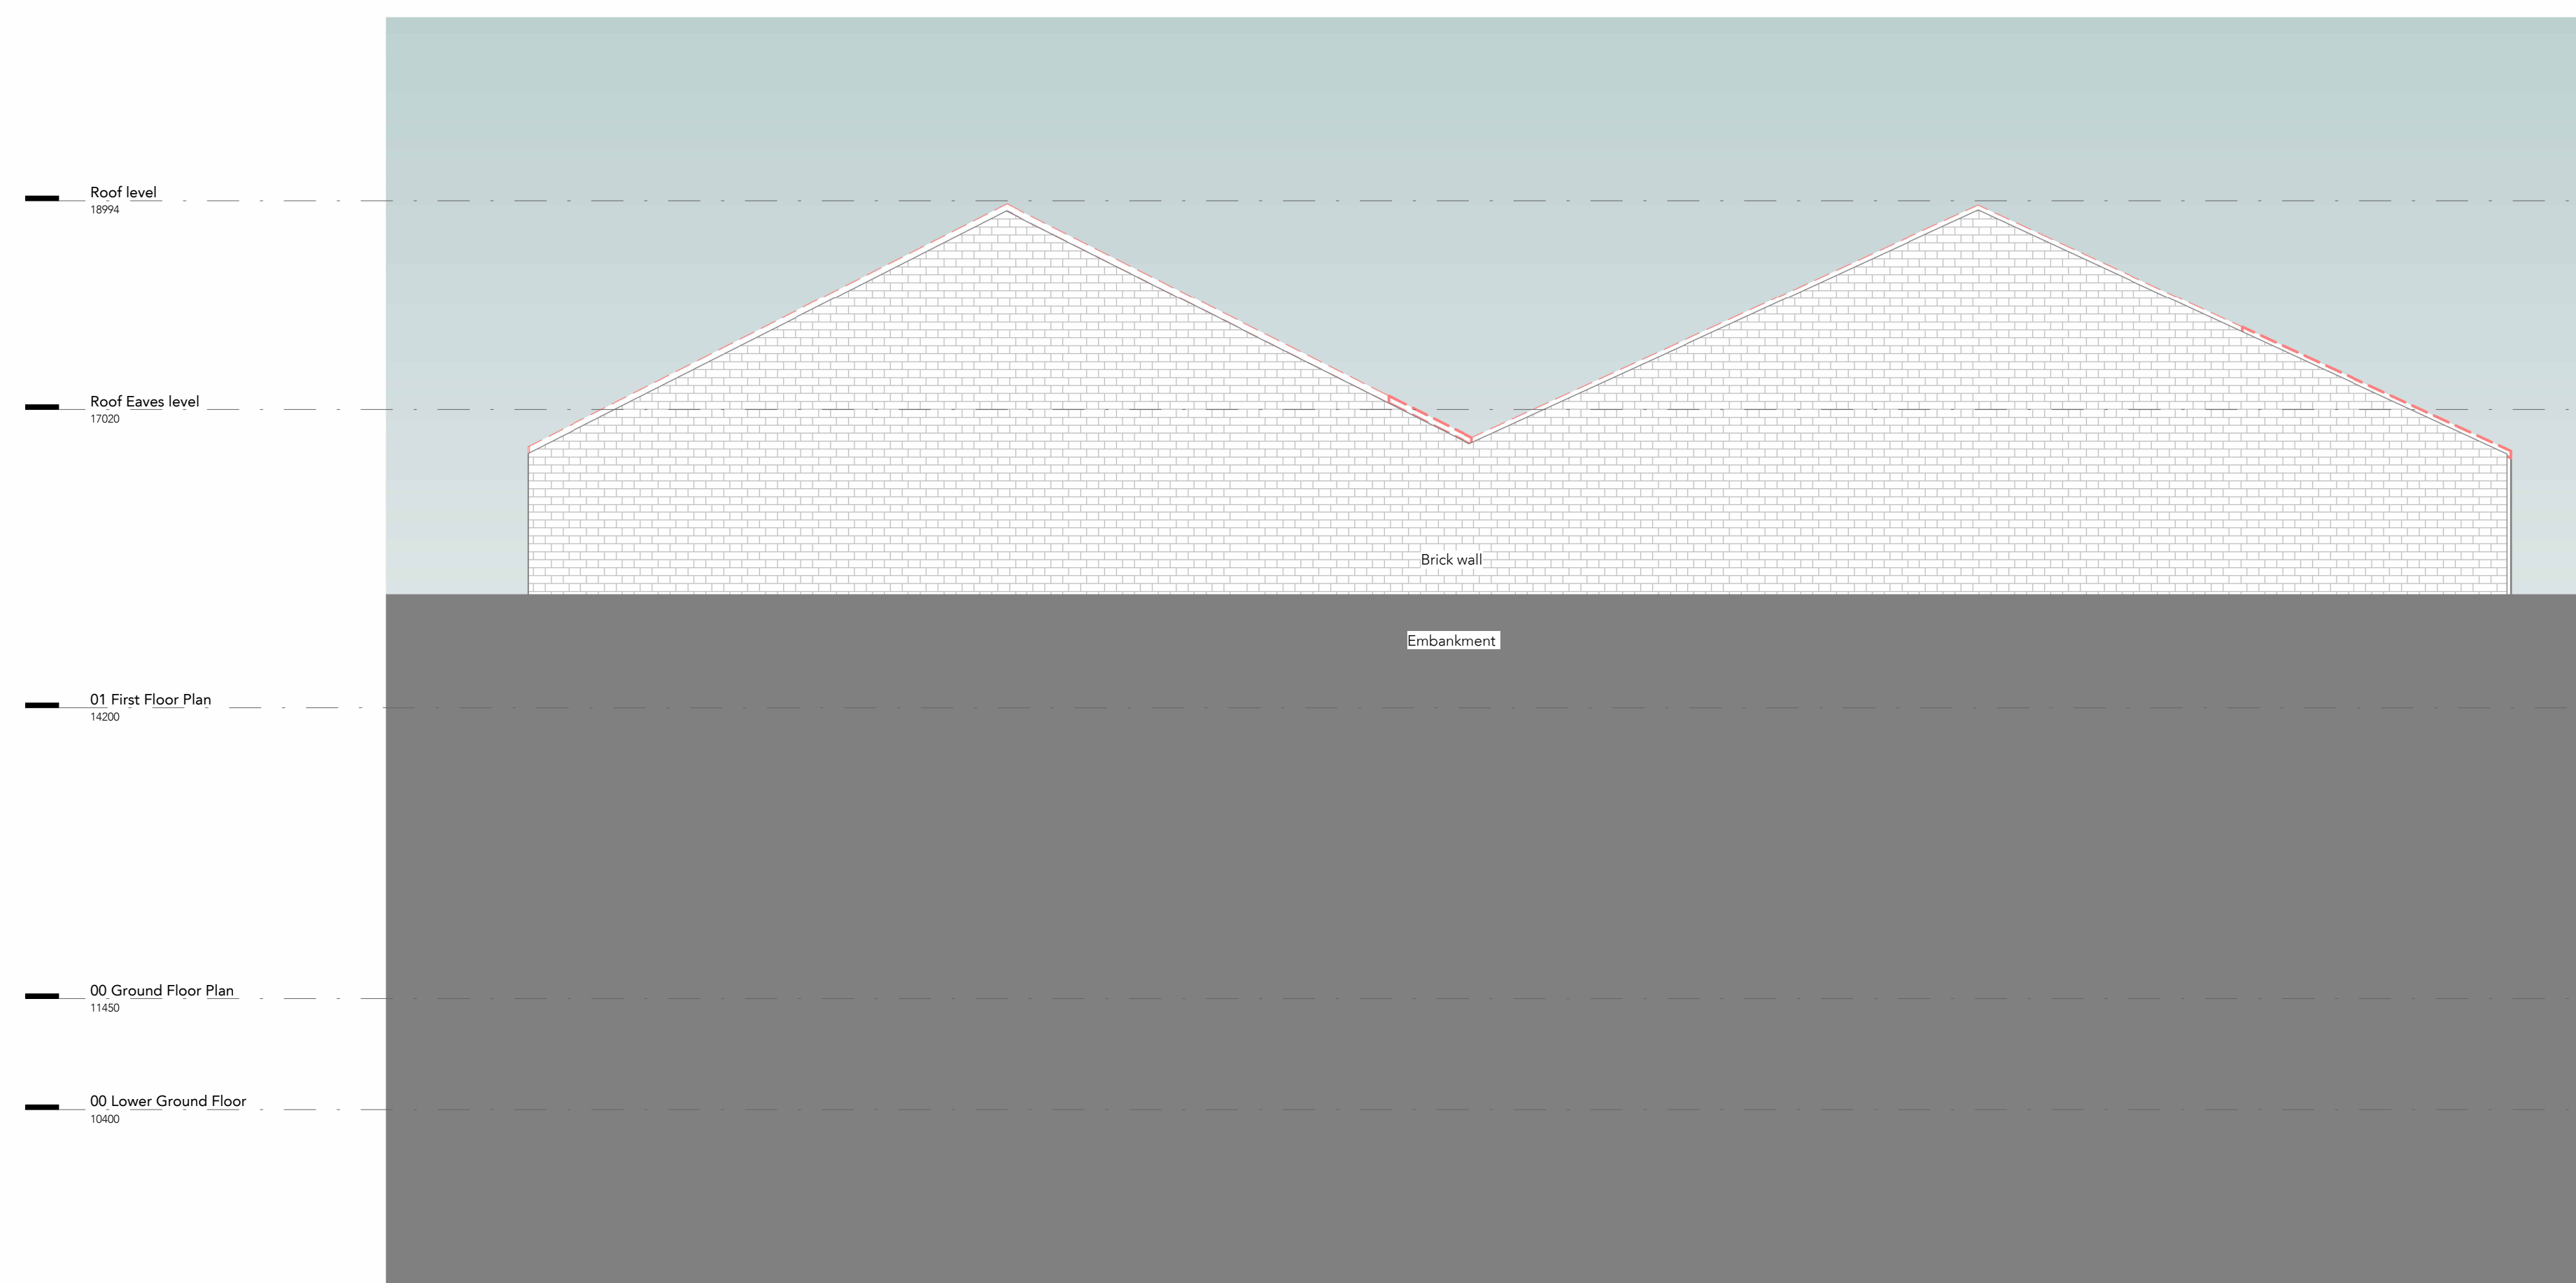

2 South Elevation - Demolition
1 : 50

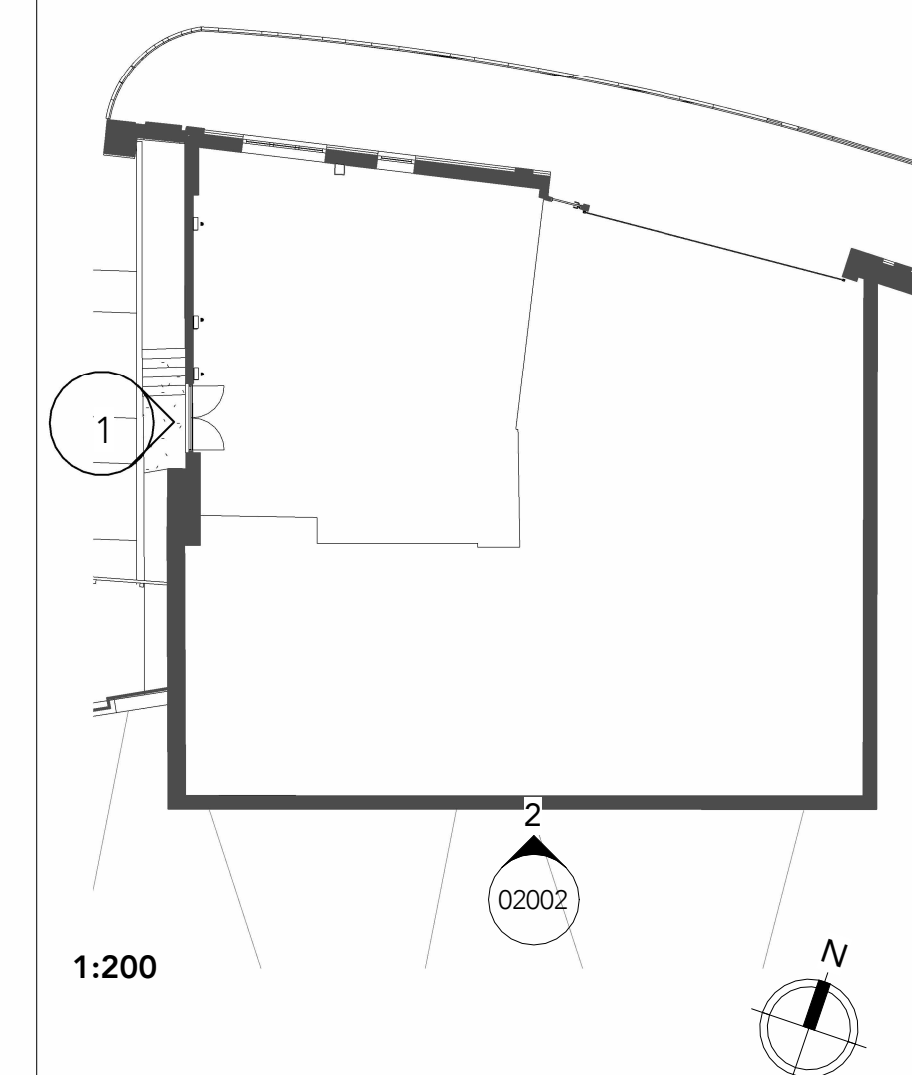

1:200

0.5 0 0.5 1 1.5 2 2.5 m
SCALE 1:50

P03 13.07.23 KC Planning Submission
P02 03.07.23 KC Planning Co-ordination
P01 18.04.23 TM First Issue

Rev Date Intis Details

© The moral rights of the author are hereby asserted.
This drawing and design is the sole property of Buttress Ltd and must not be reproduced without permission.
Buttress Ltd is Registered in England and Wales: 5362873

Buttress

41 Bengal Street, Cloakwise, Yorkshire House
Manchester, Greater Manchester, M4 6AF
41 Bengal Street, Cloakwise, Yorkshire House
Leeds, LS1 5SH

T 0161 236 3303 0113 539 7965
E contact@buttress.net
W www.buttress.net

Project Title Sound Wave
Client BEC (British Energy Coast)
Location Bus Depot - Whitehaven

Drawing ref West Elevation and South Elevation - Demolition

Date 13/07/2023 16:21:50 Scale As indicated

Checker Checker Size A1

Job No: 9370 Status S3 Suitable for Review and Comments

Project	Origin	Volume	Level	Type	Role	Number	Rev
9370-BUT-XX-XX-DR-A-02004-P03							