



1 West Elevation - Proposed  
1:50

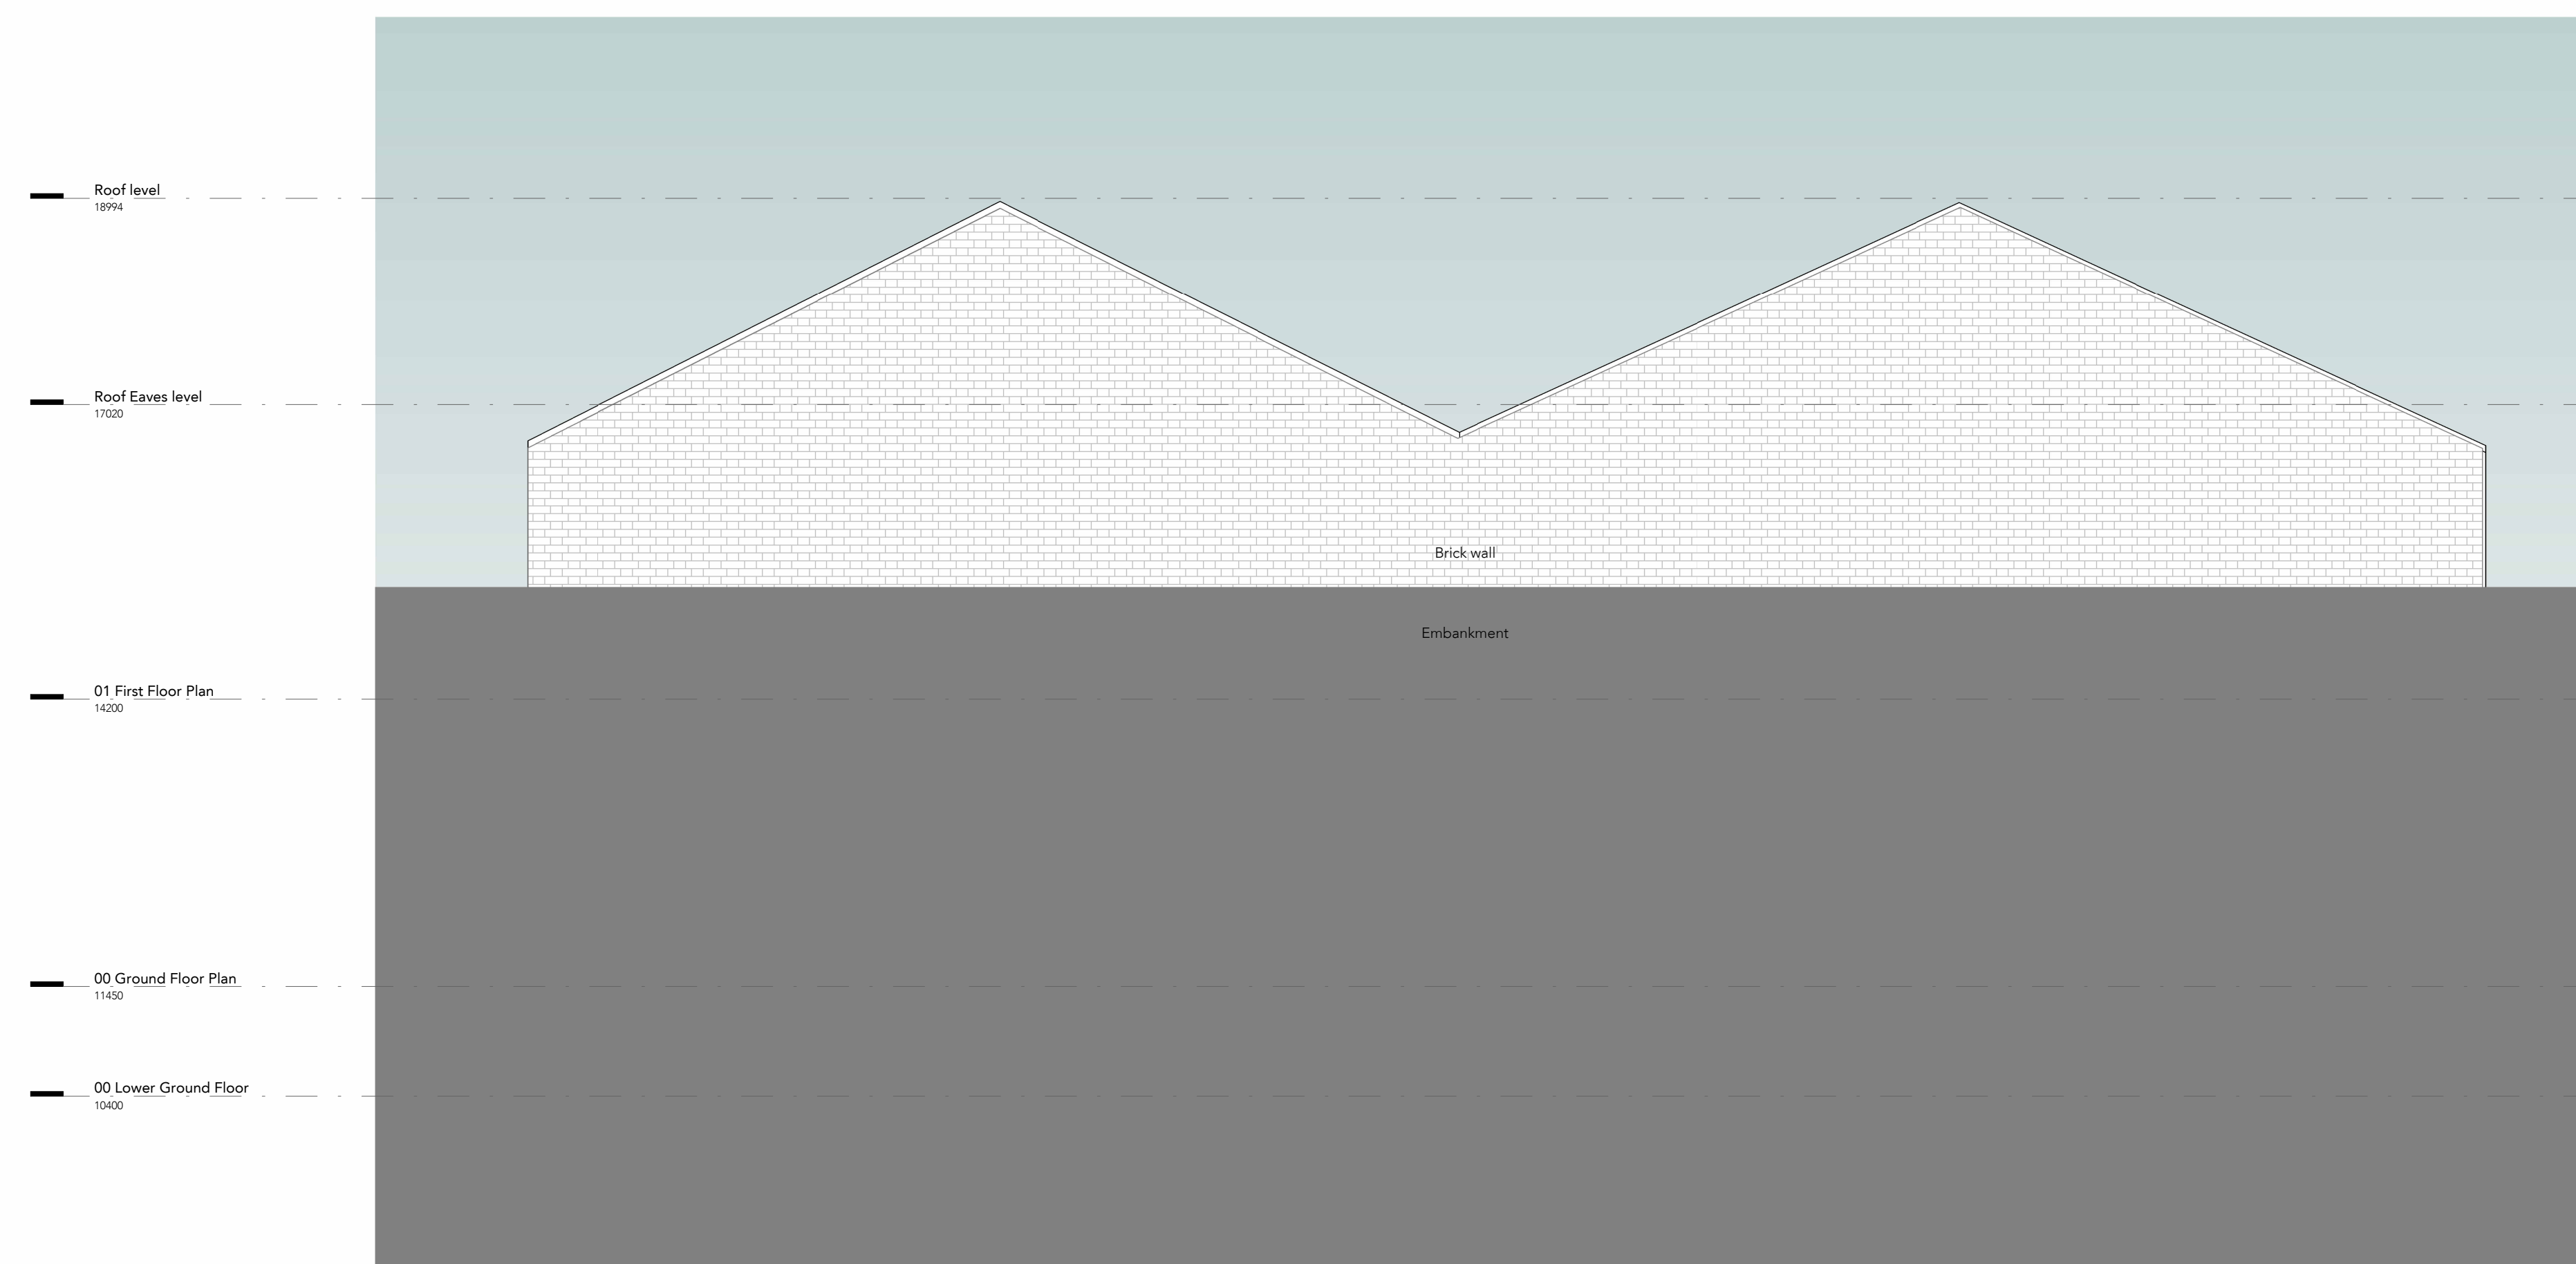

2 South Elevation - Proposed  
1:50

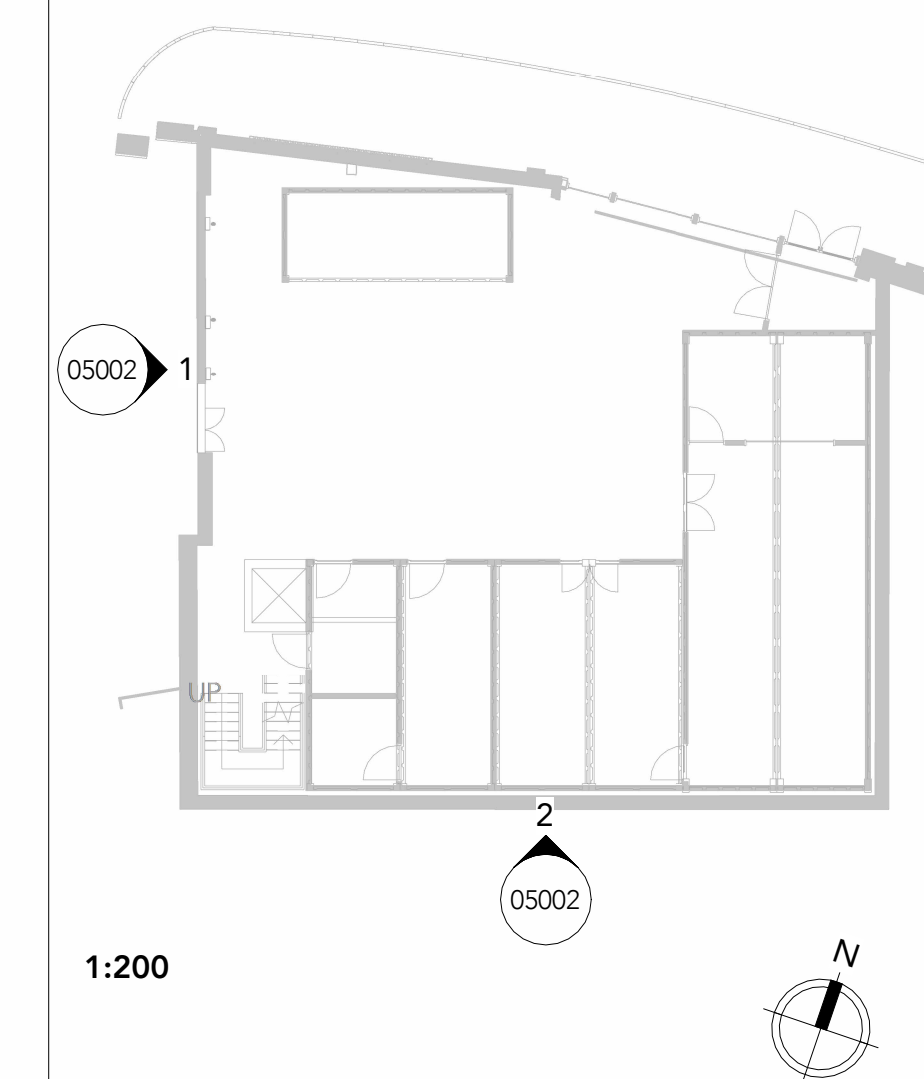

0.5 0 0.5 1 1.5 2 2.5 m  
SCALE 1:50

P03 13.07.23 KC Planning Submission  
P02 03.07.23 KC Planning Co-ordination  
P01 18.04.23 TM First Issue

Rev Date Ints Details

© The moral rights of the author are hereby asserted.  
This drawing and design is the sole property of Buttress Ltd and must not be reproduced without permission.  
Buttress Ltd is Registered in England and Wales: 5362873

**Buttress**

41 Bengal Street, Cloakwise, Yorkshire House  
Manchester, Manchester, Leeds  
M4 6AF, LS1 5SH

T 0161 236 3303 0113 539 7965  
E contact@buttress.net  
W www.buttress.net

Project Title Sound Wave  
Client BEC (British Energy Coast)  
Location Bus Depot - Whitehaven

Drawing ref West Elevation and South Elevation - Proposed

Date 13/07/2023 16:23:35 Scale As indicated

Checker Checker Size A1

Job No: 9370 Status S3 Suitable for Review and Comments

Project	Origin	Volume	Level	Type	Role	Number	Rev
9370-BUT-XX-XX-DR-A-05002-P03							