






Existing West Elevation Scale 1:100

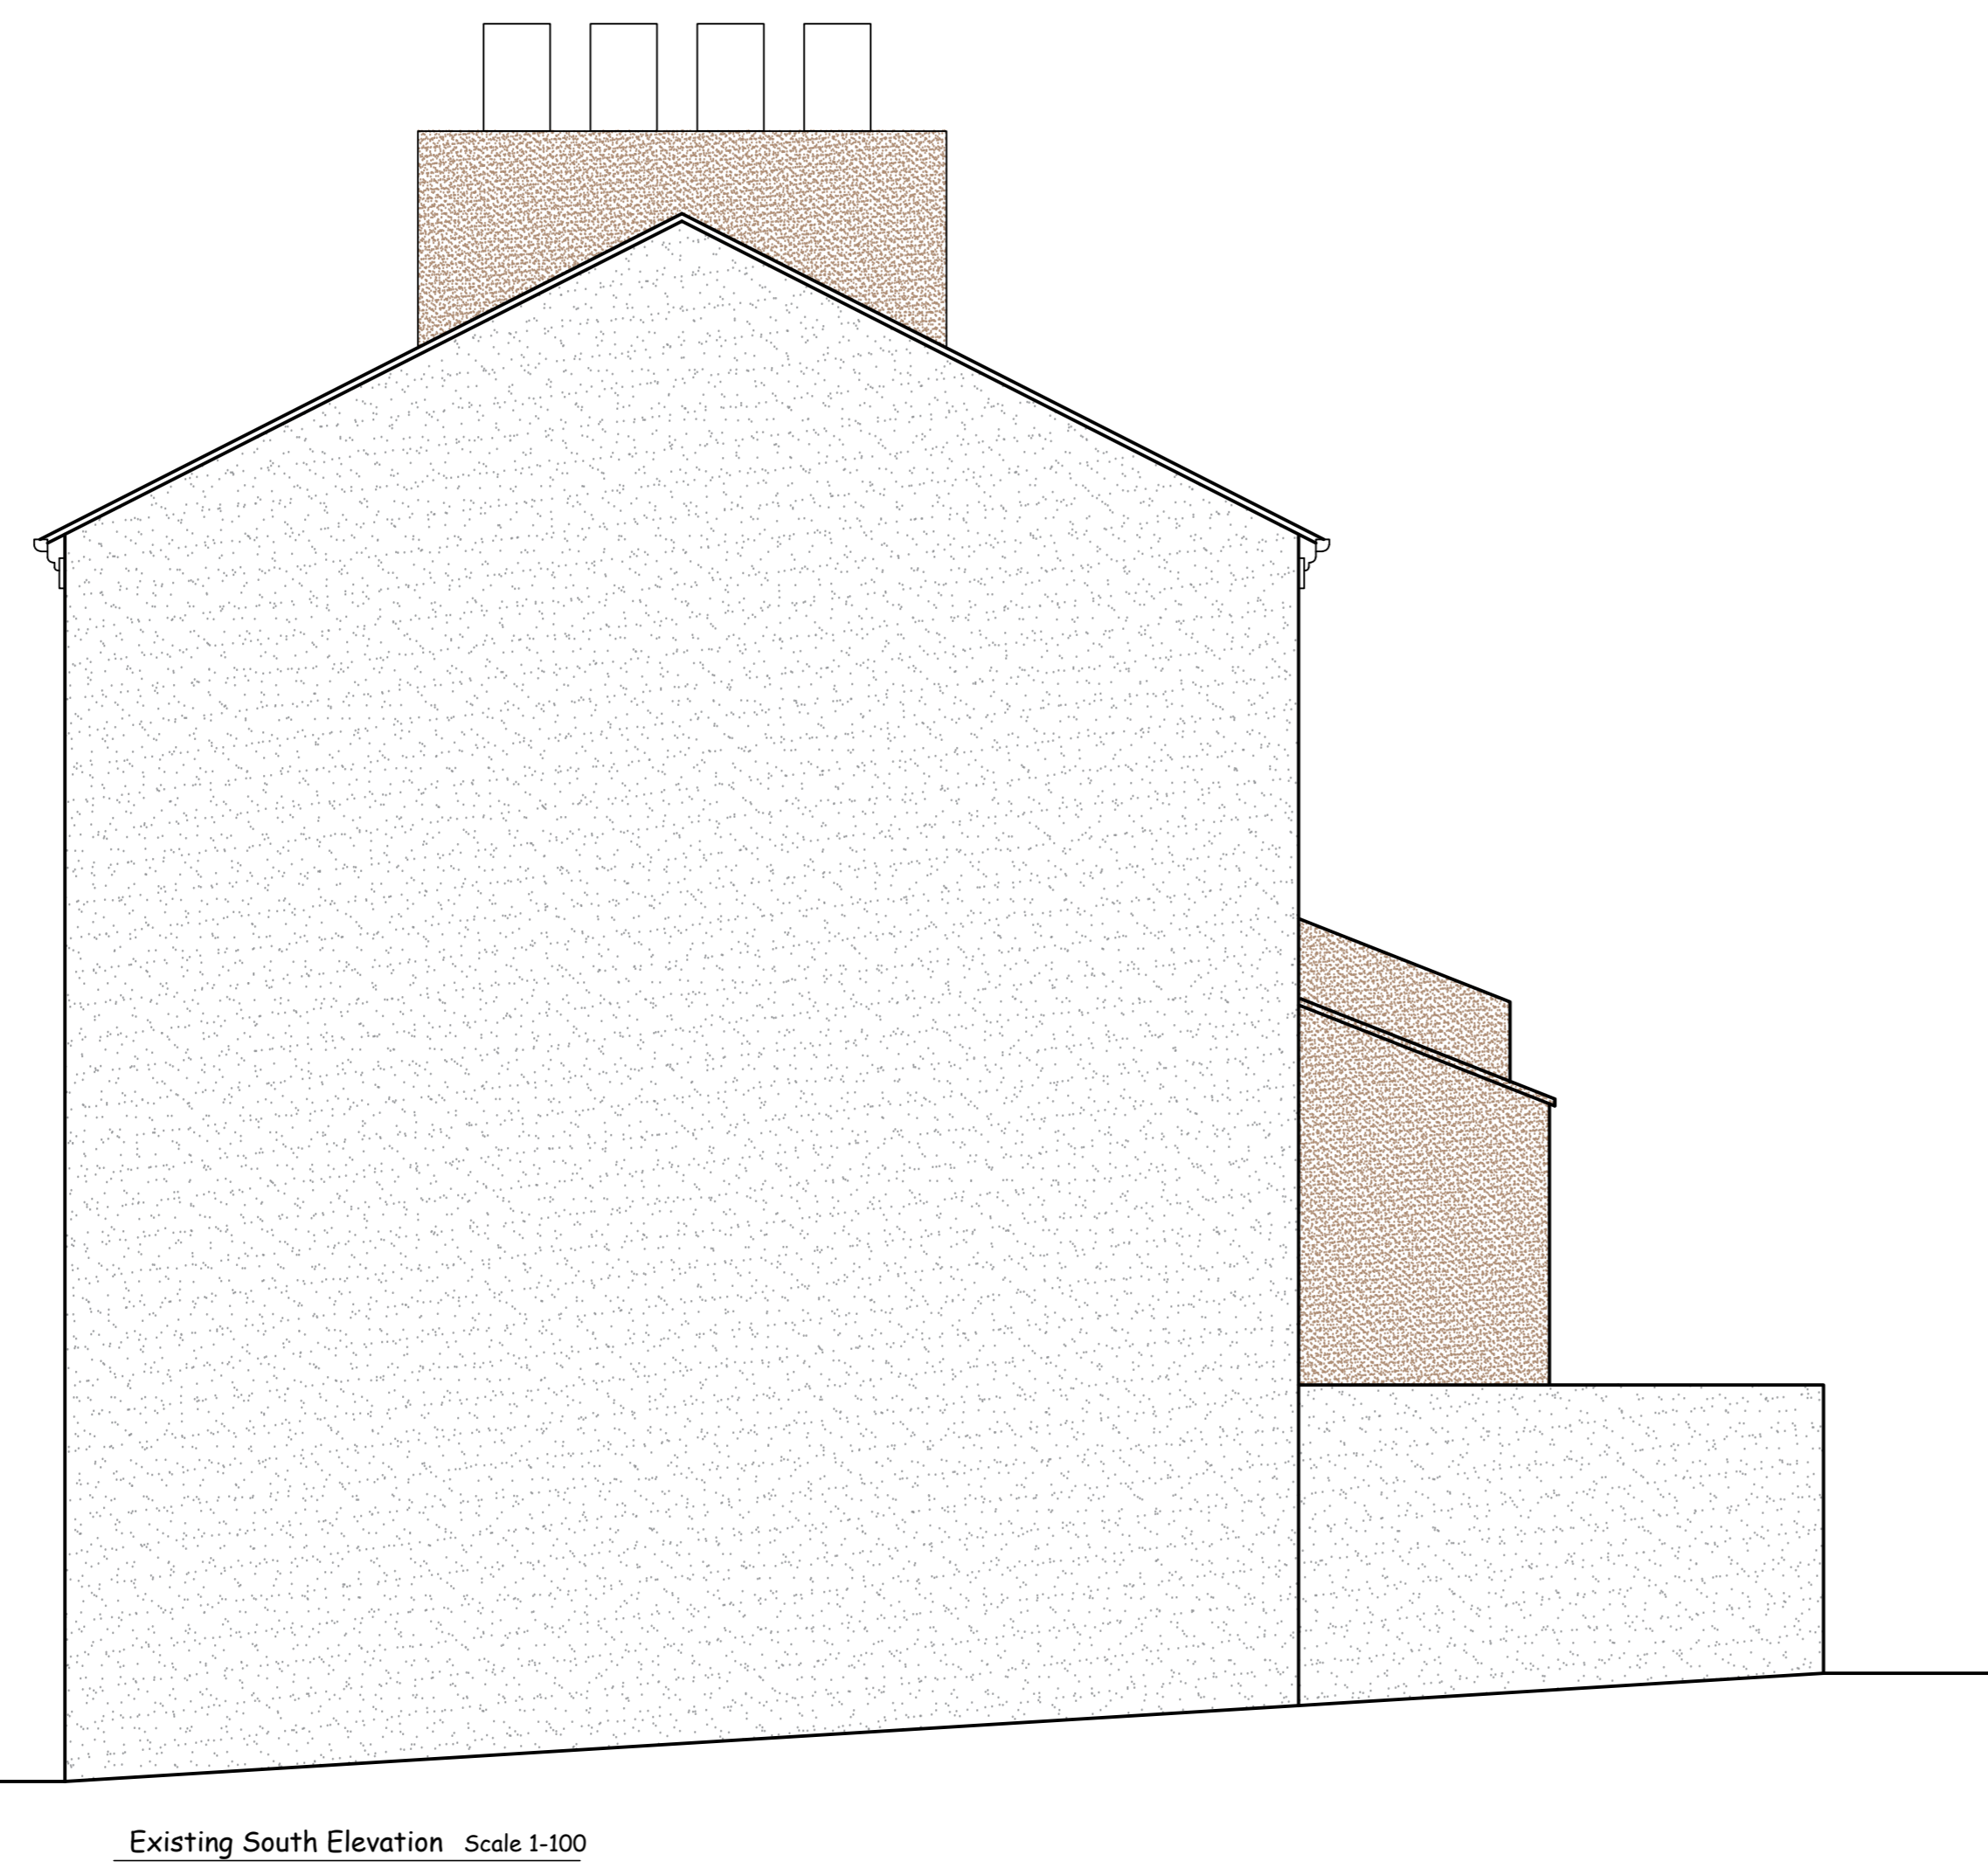


Existing South Elevation Scale 1:100

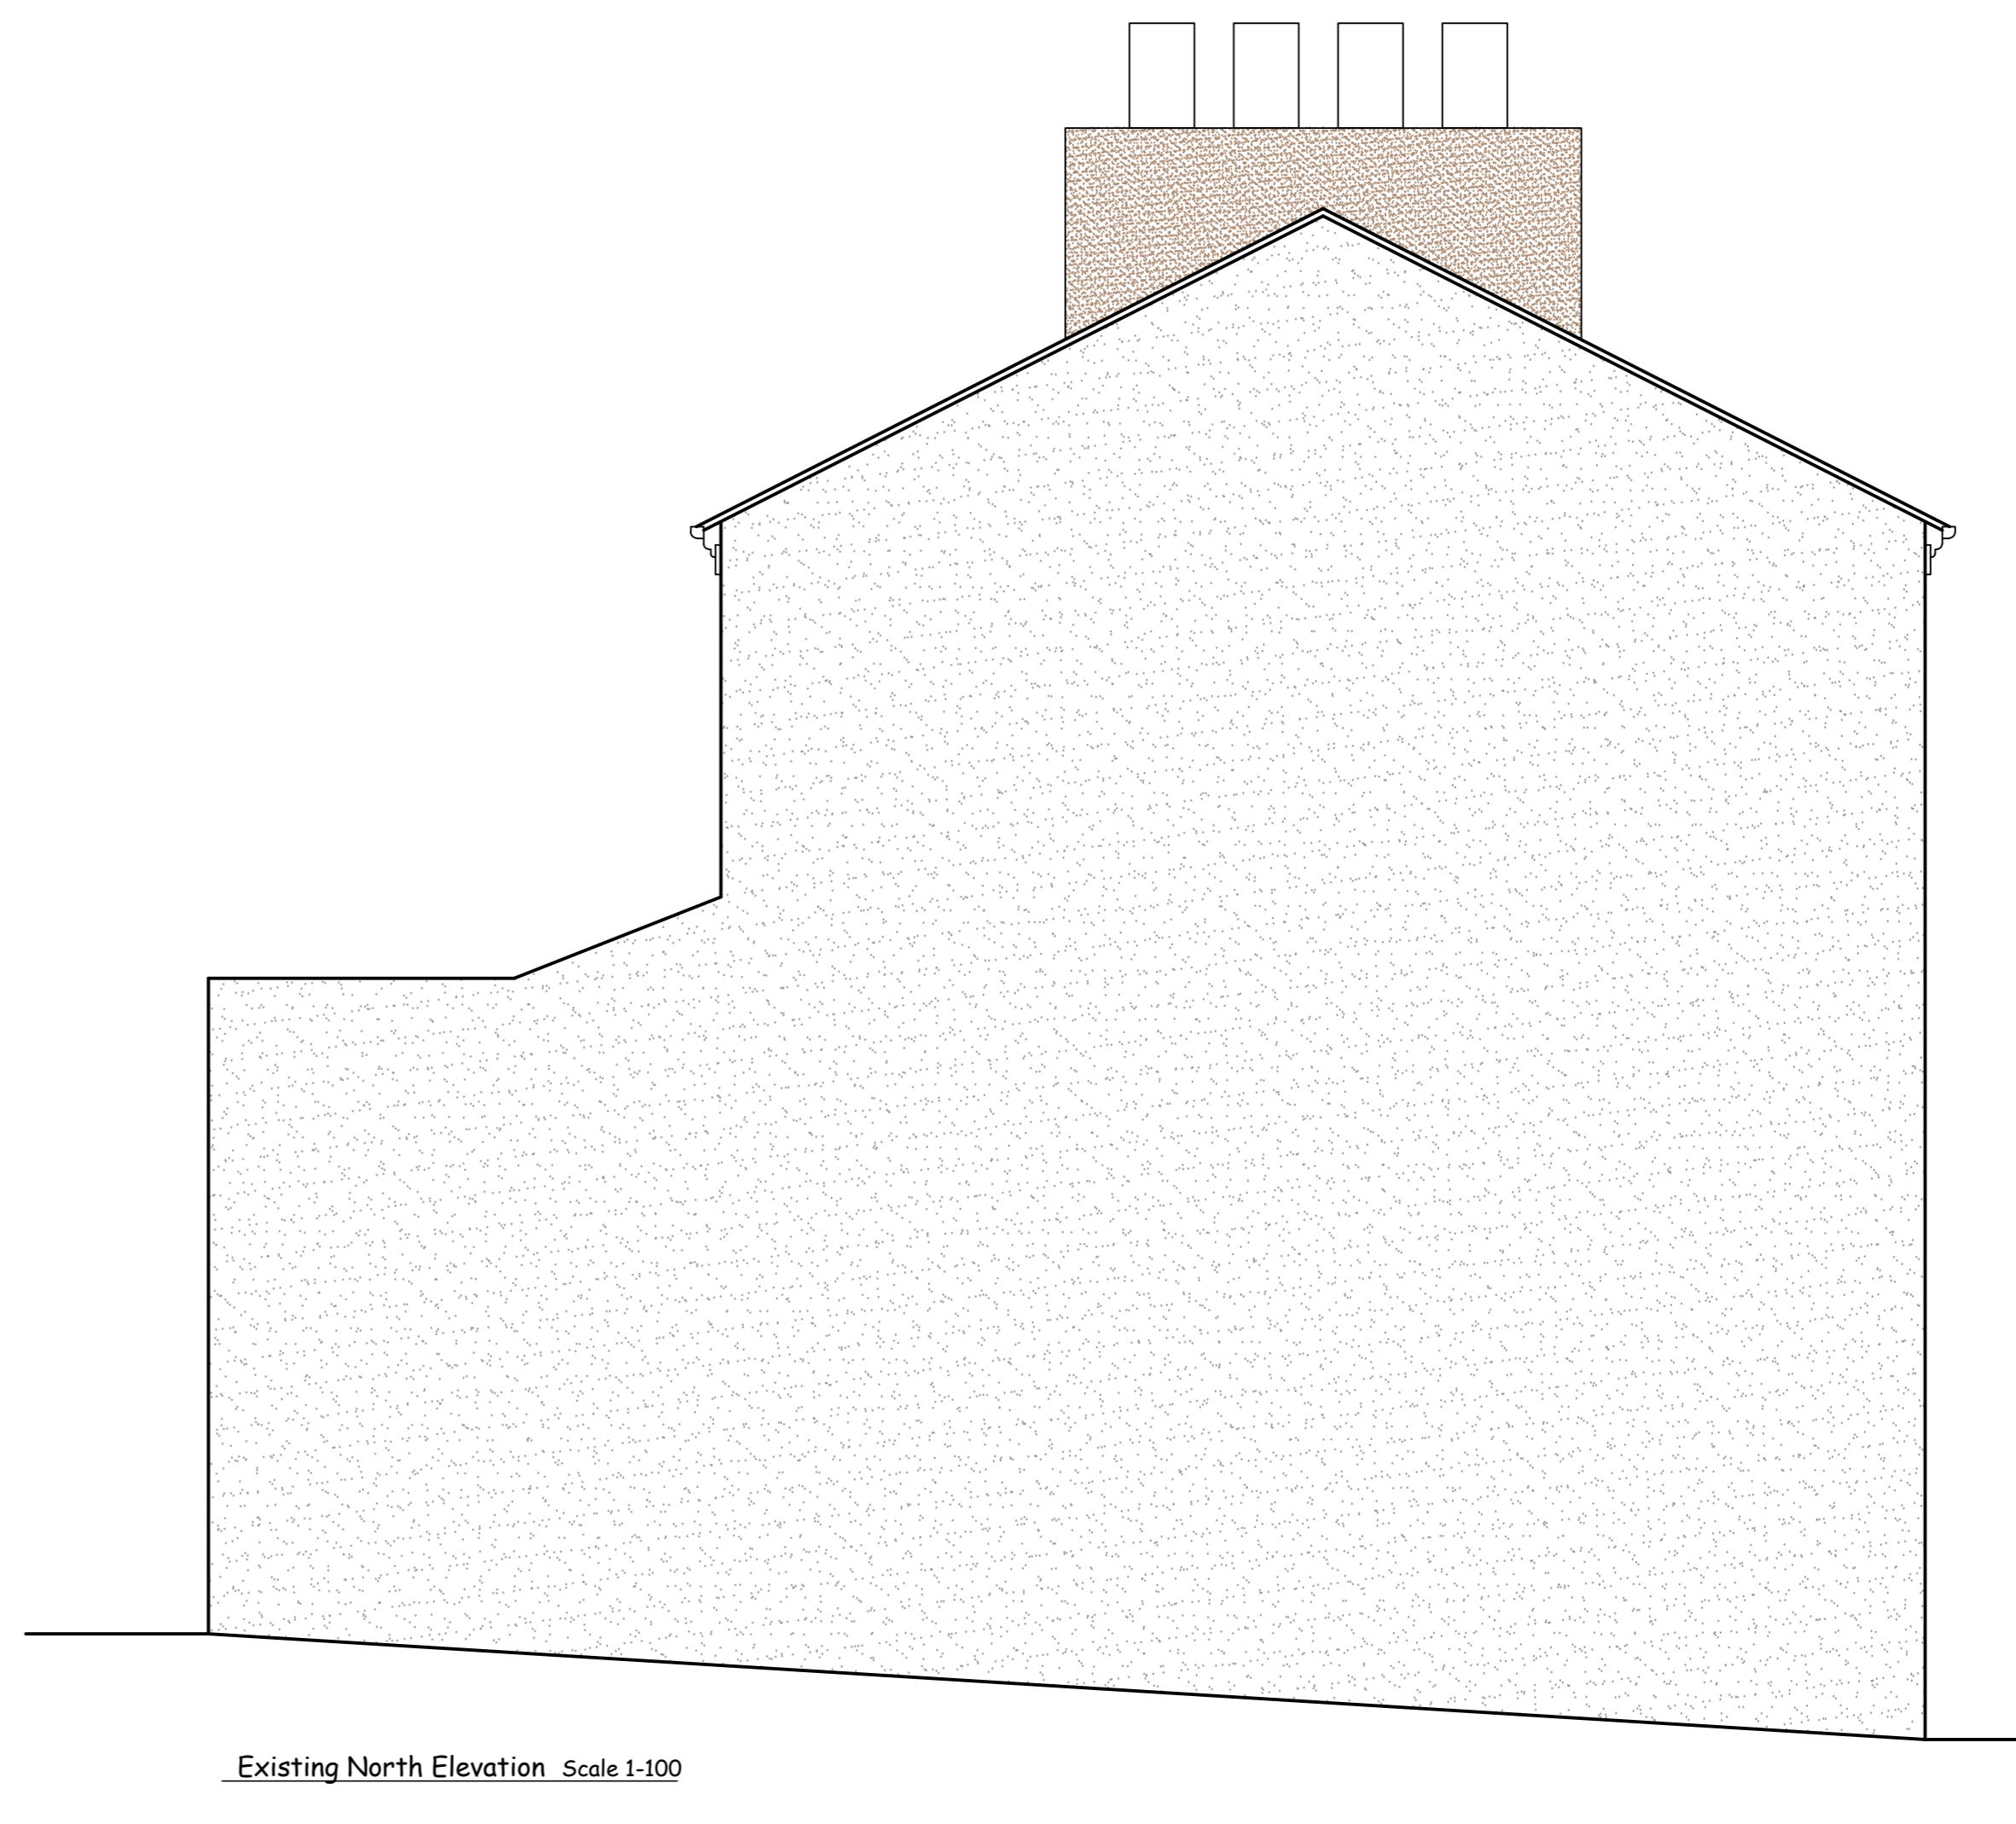


Existing North Elevation Scale 1:100

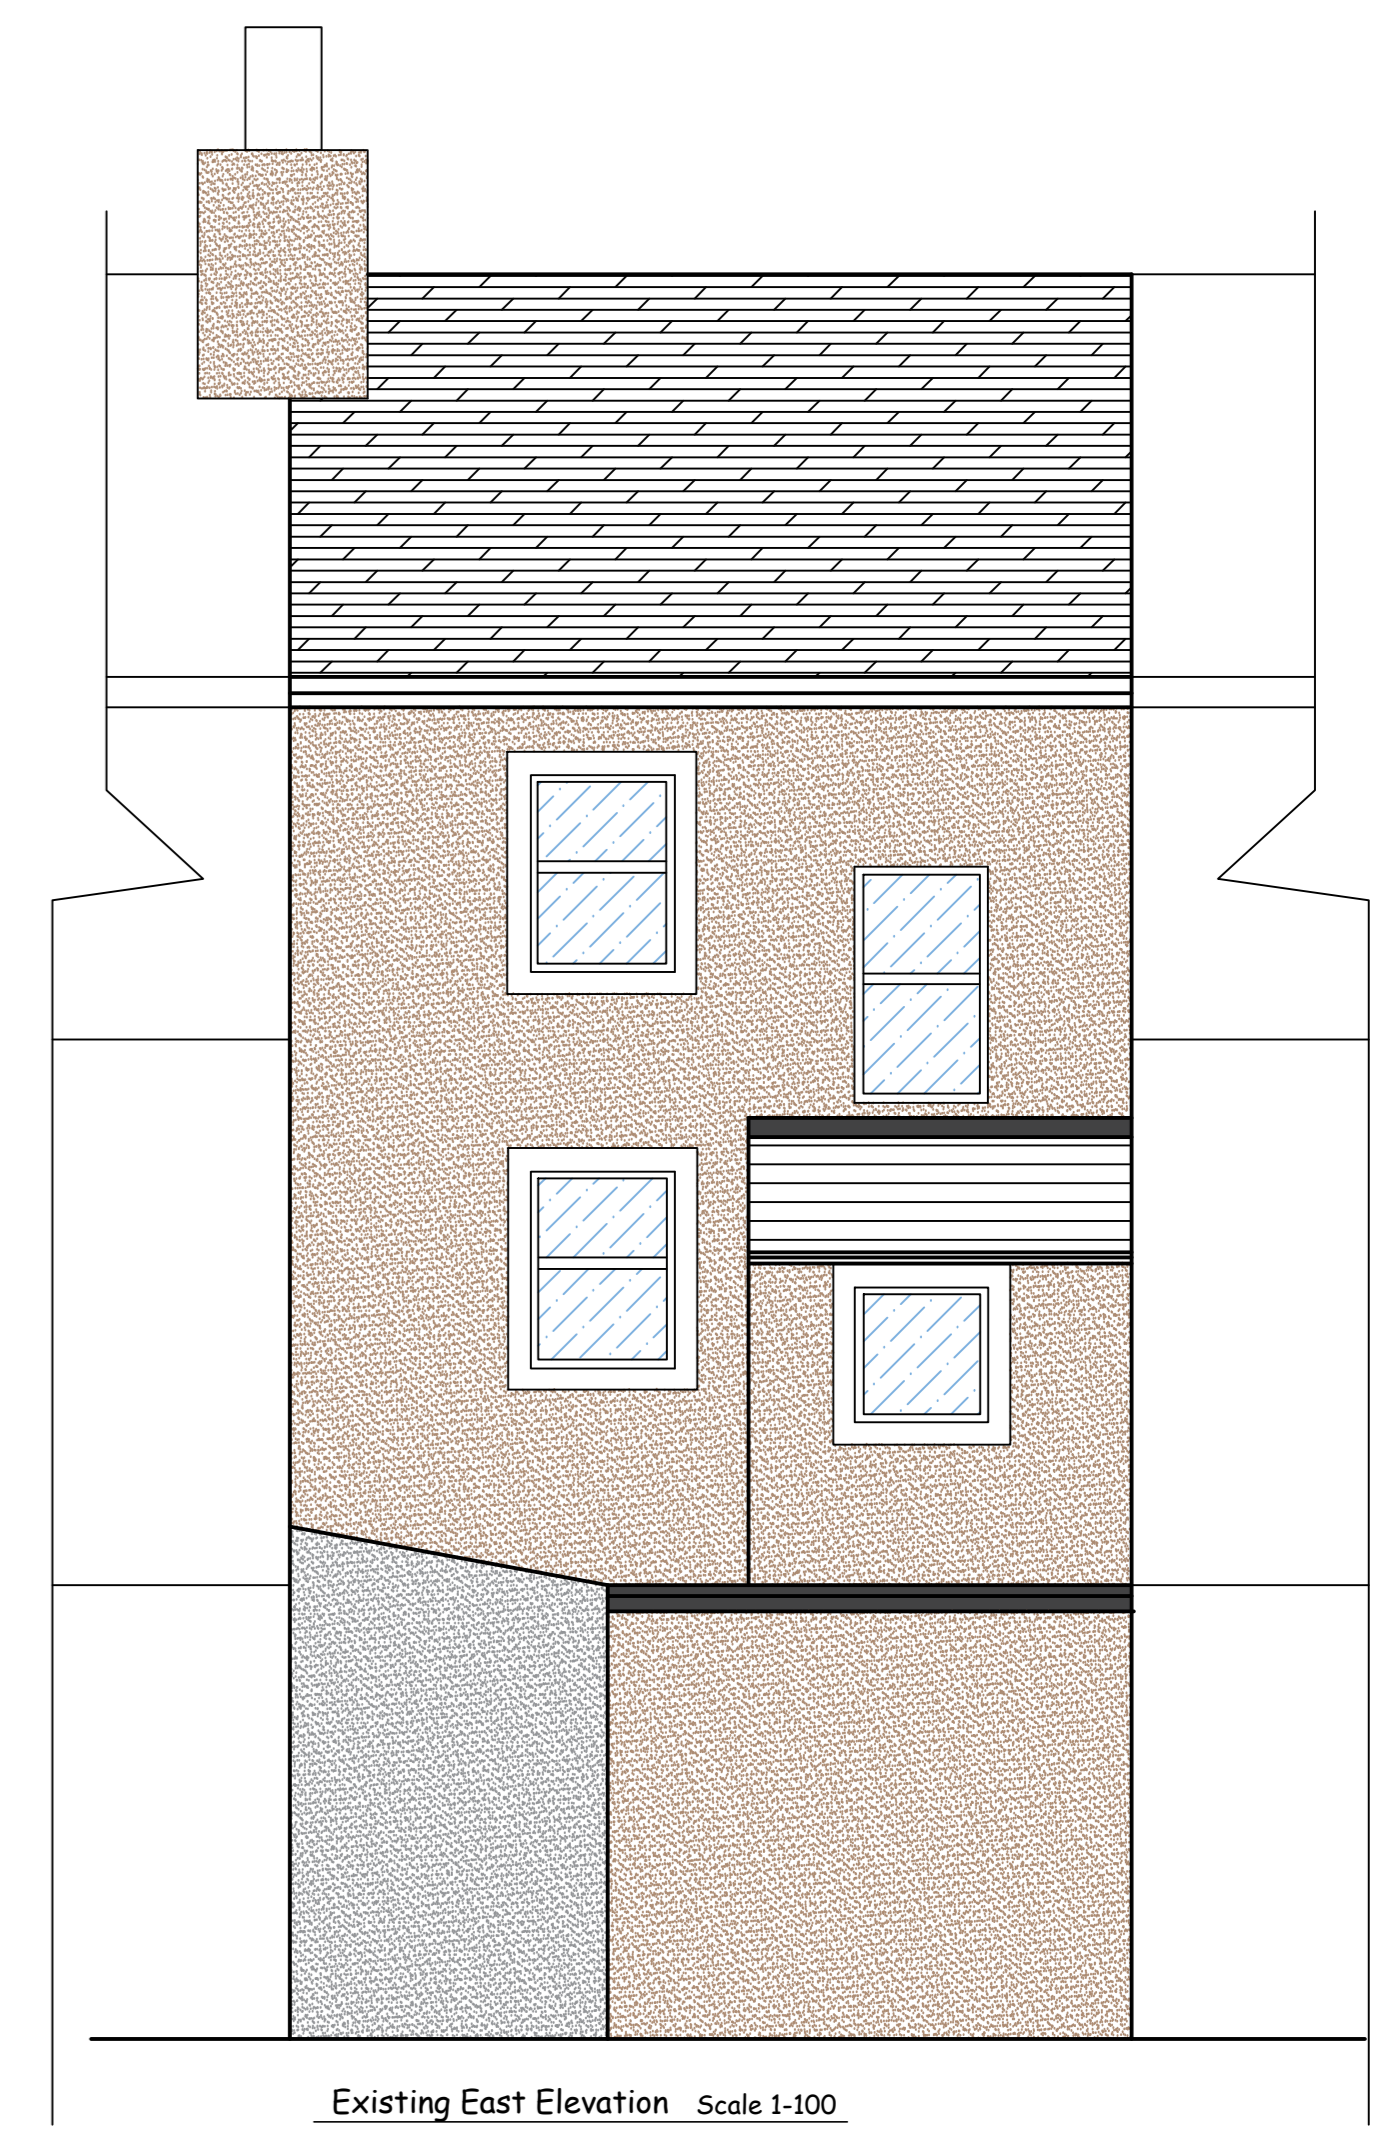


Existing East Elevation Scale 1:100

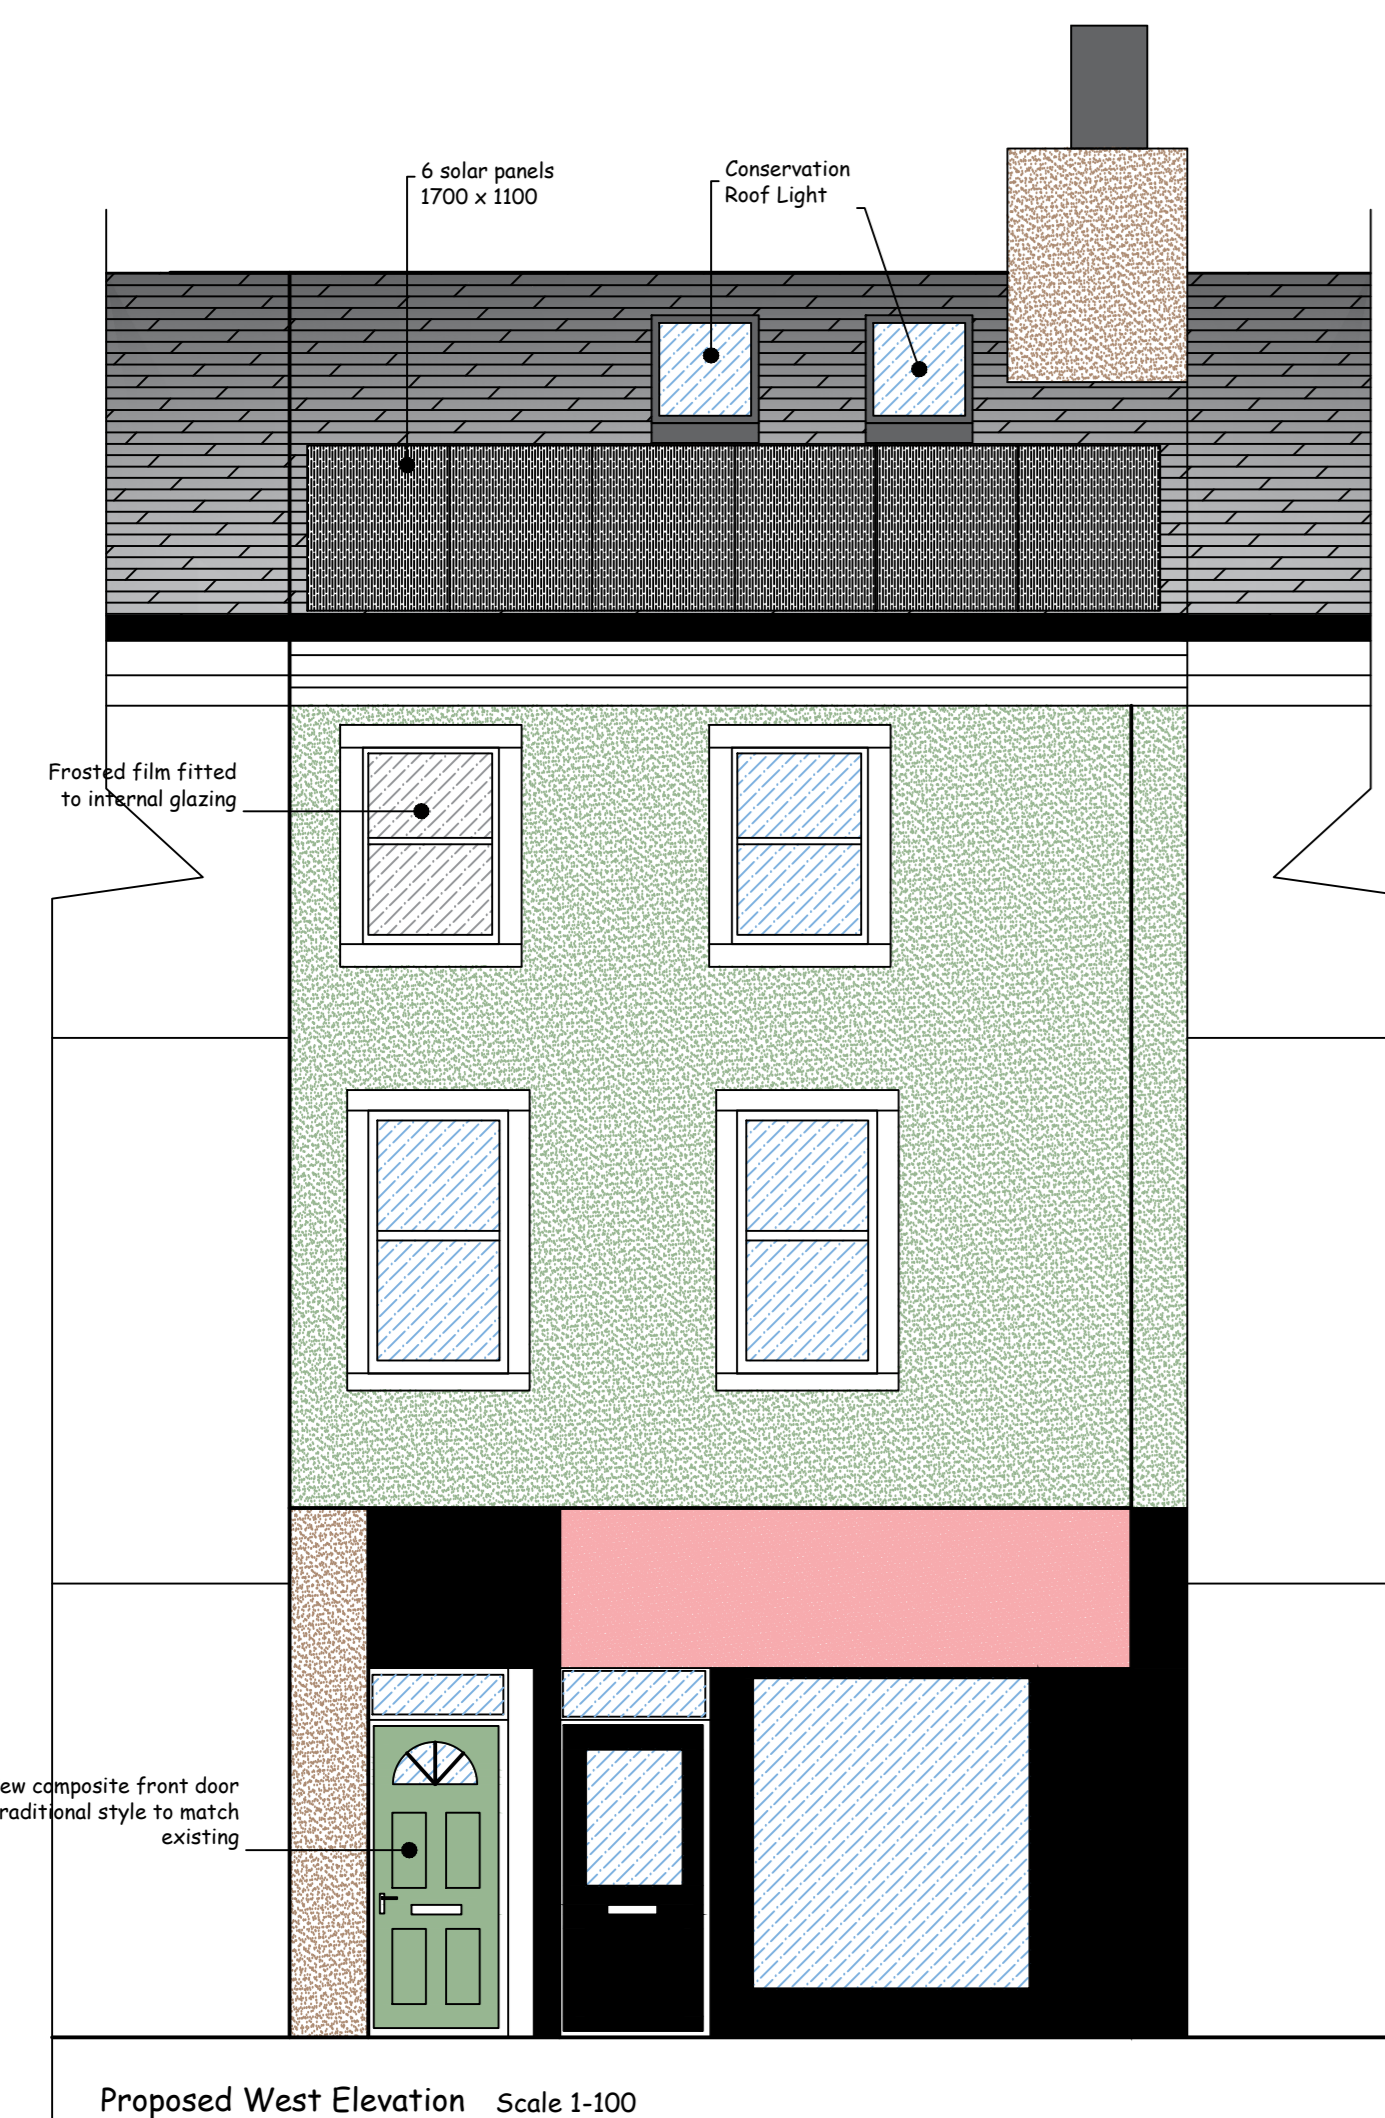


Proposed West Elevation Scale 1:100

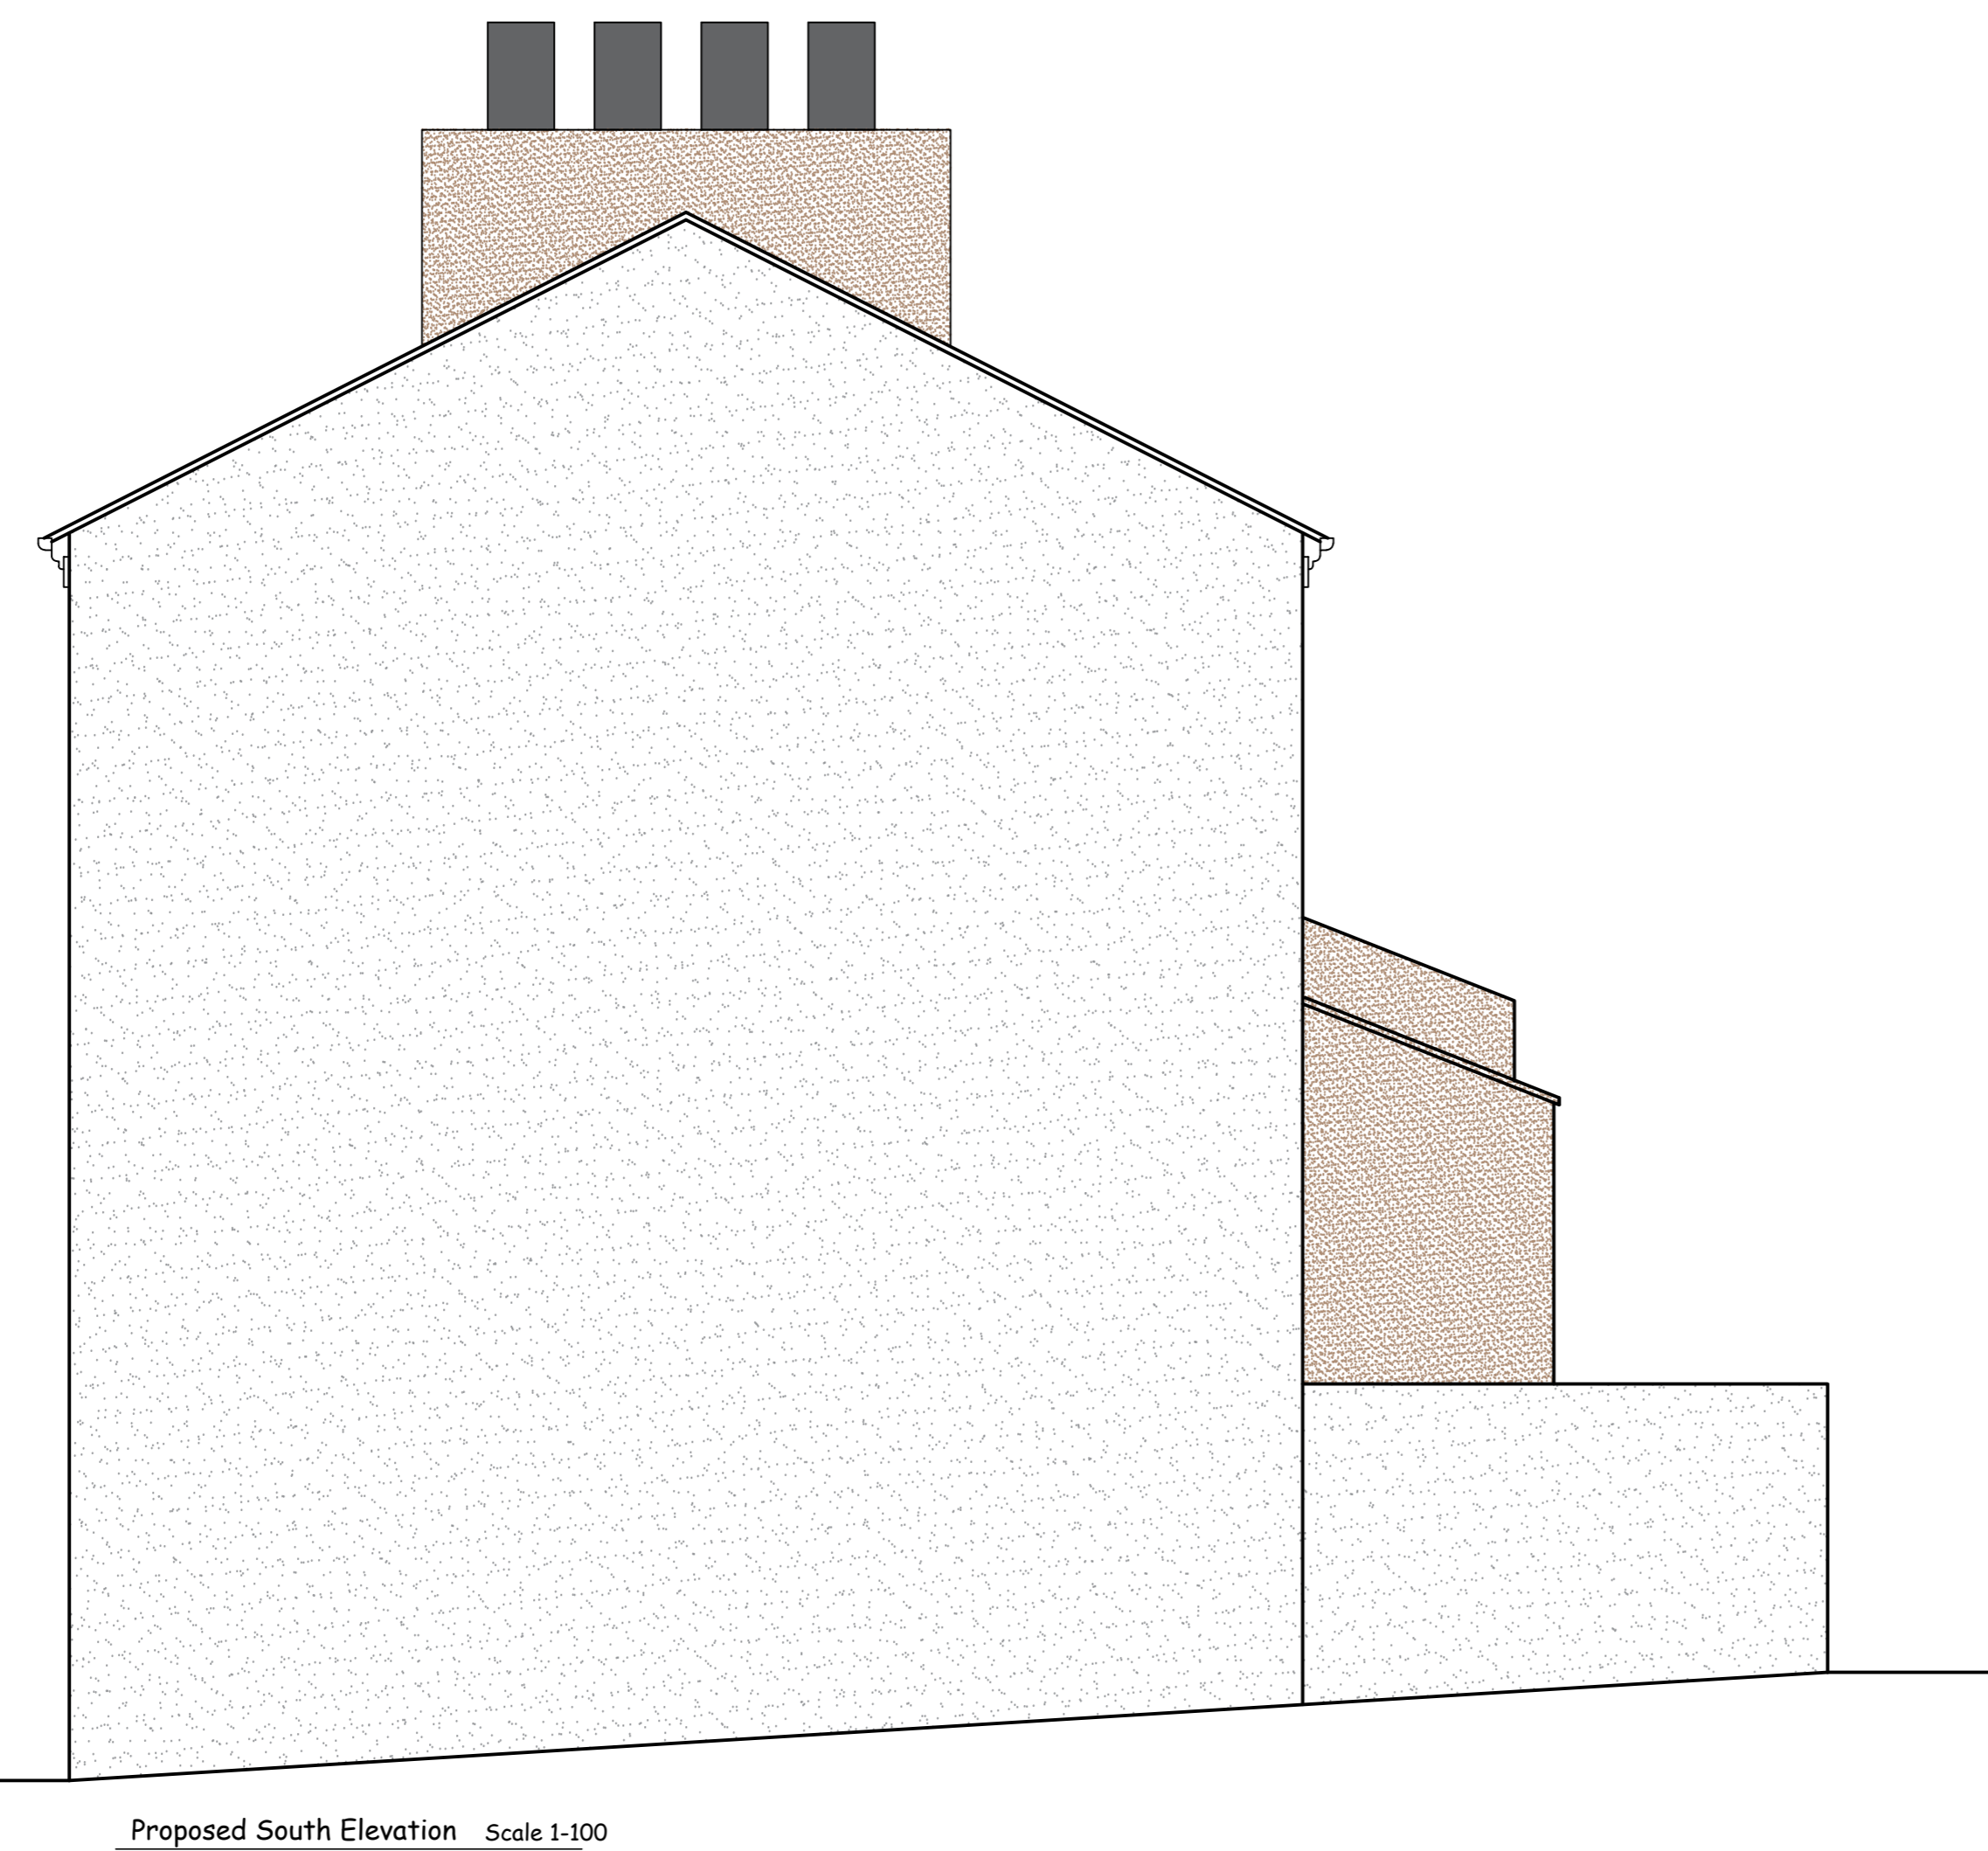

Proposed South Elevation Scale 1:100

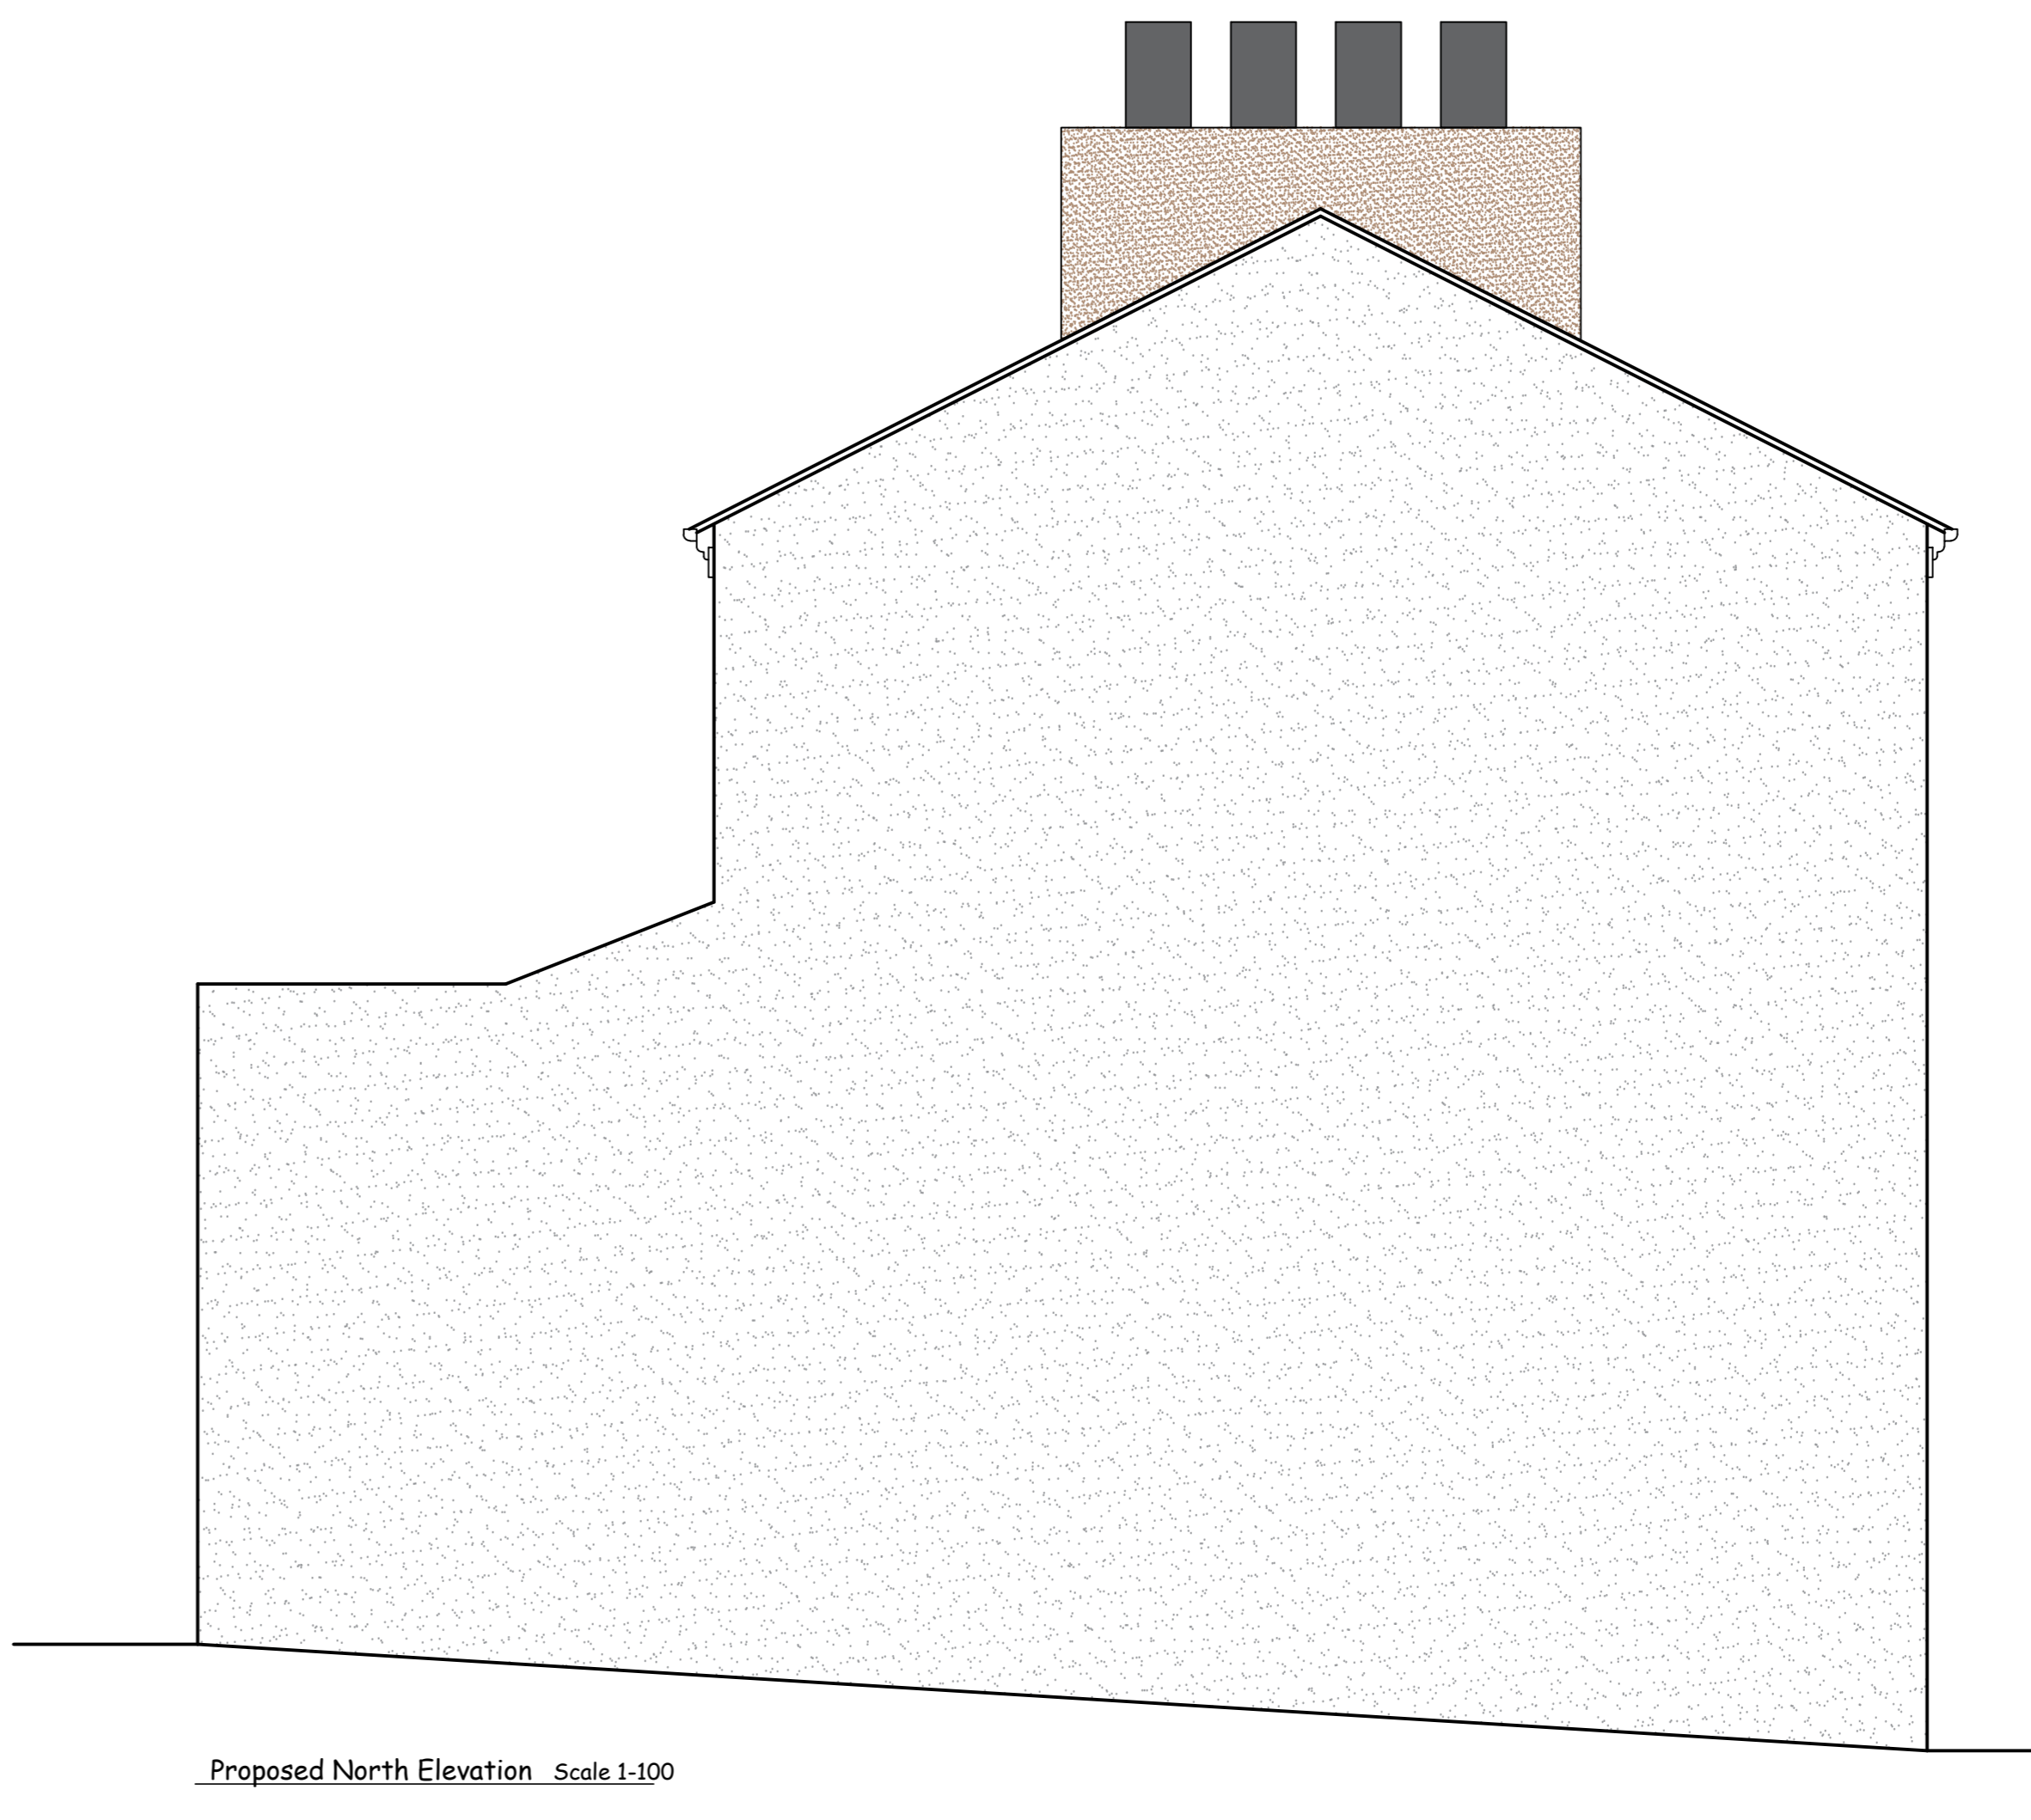


Proposed North Elevation Scale 1:100

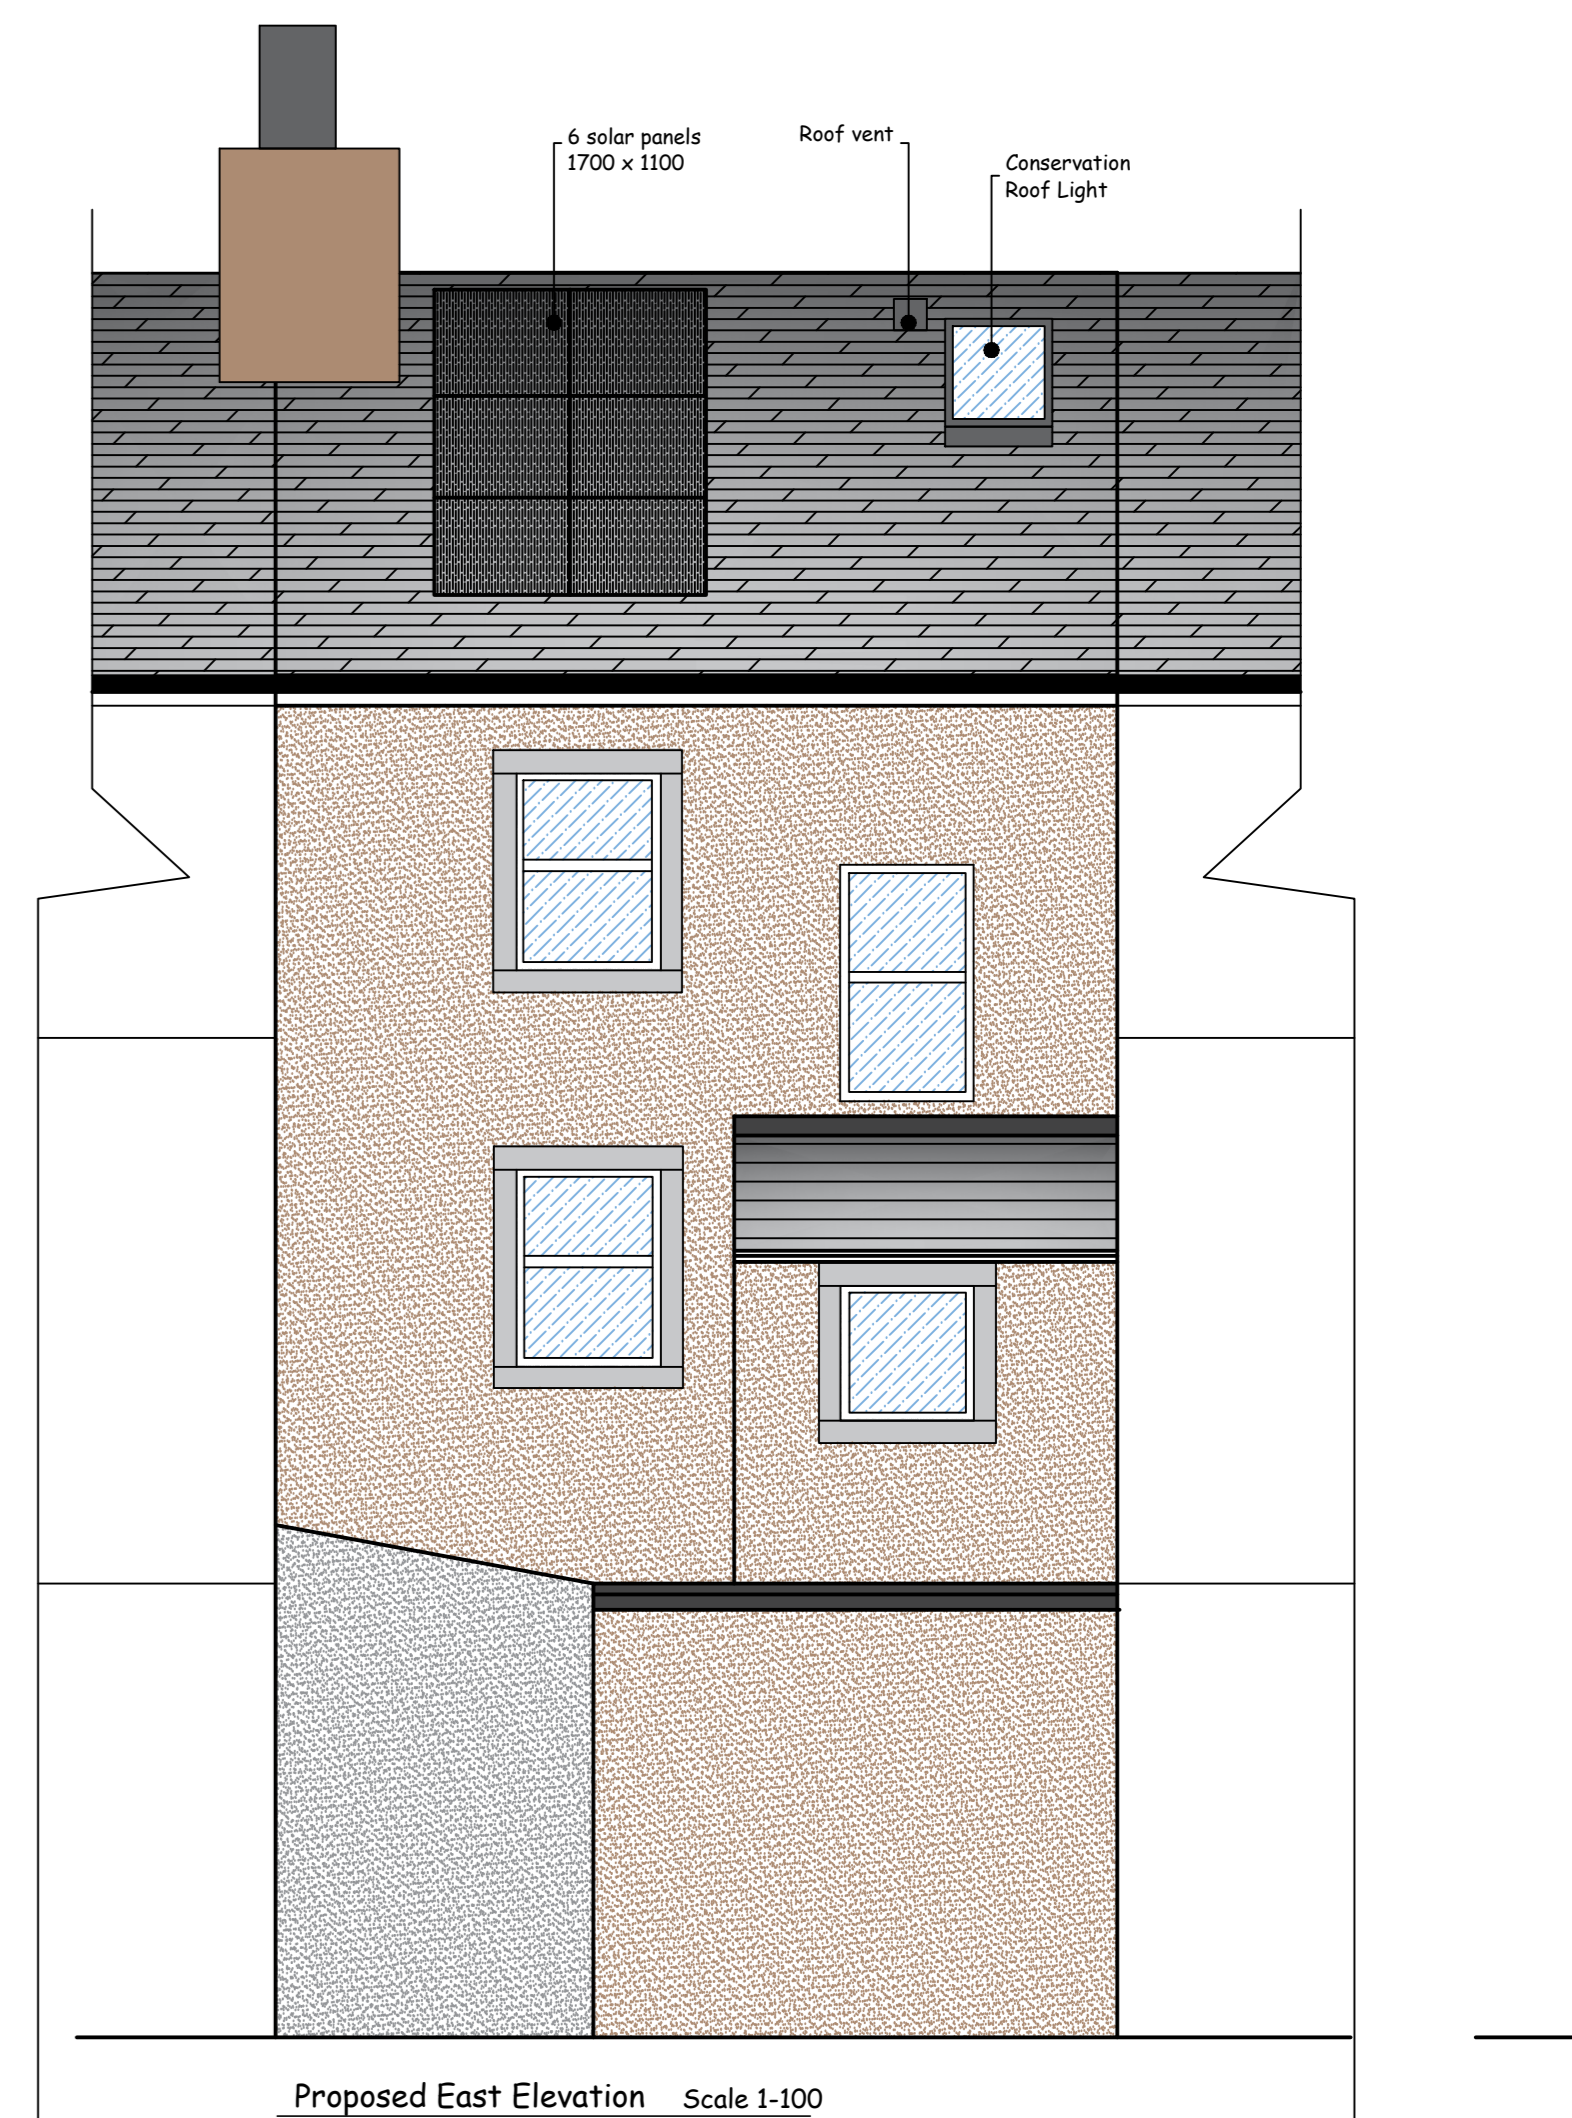

Proposed East Elevation Scale 1:100



Site Location Scale 1:2500

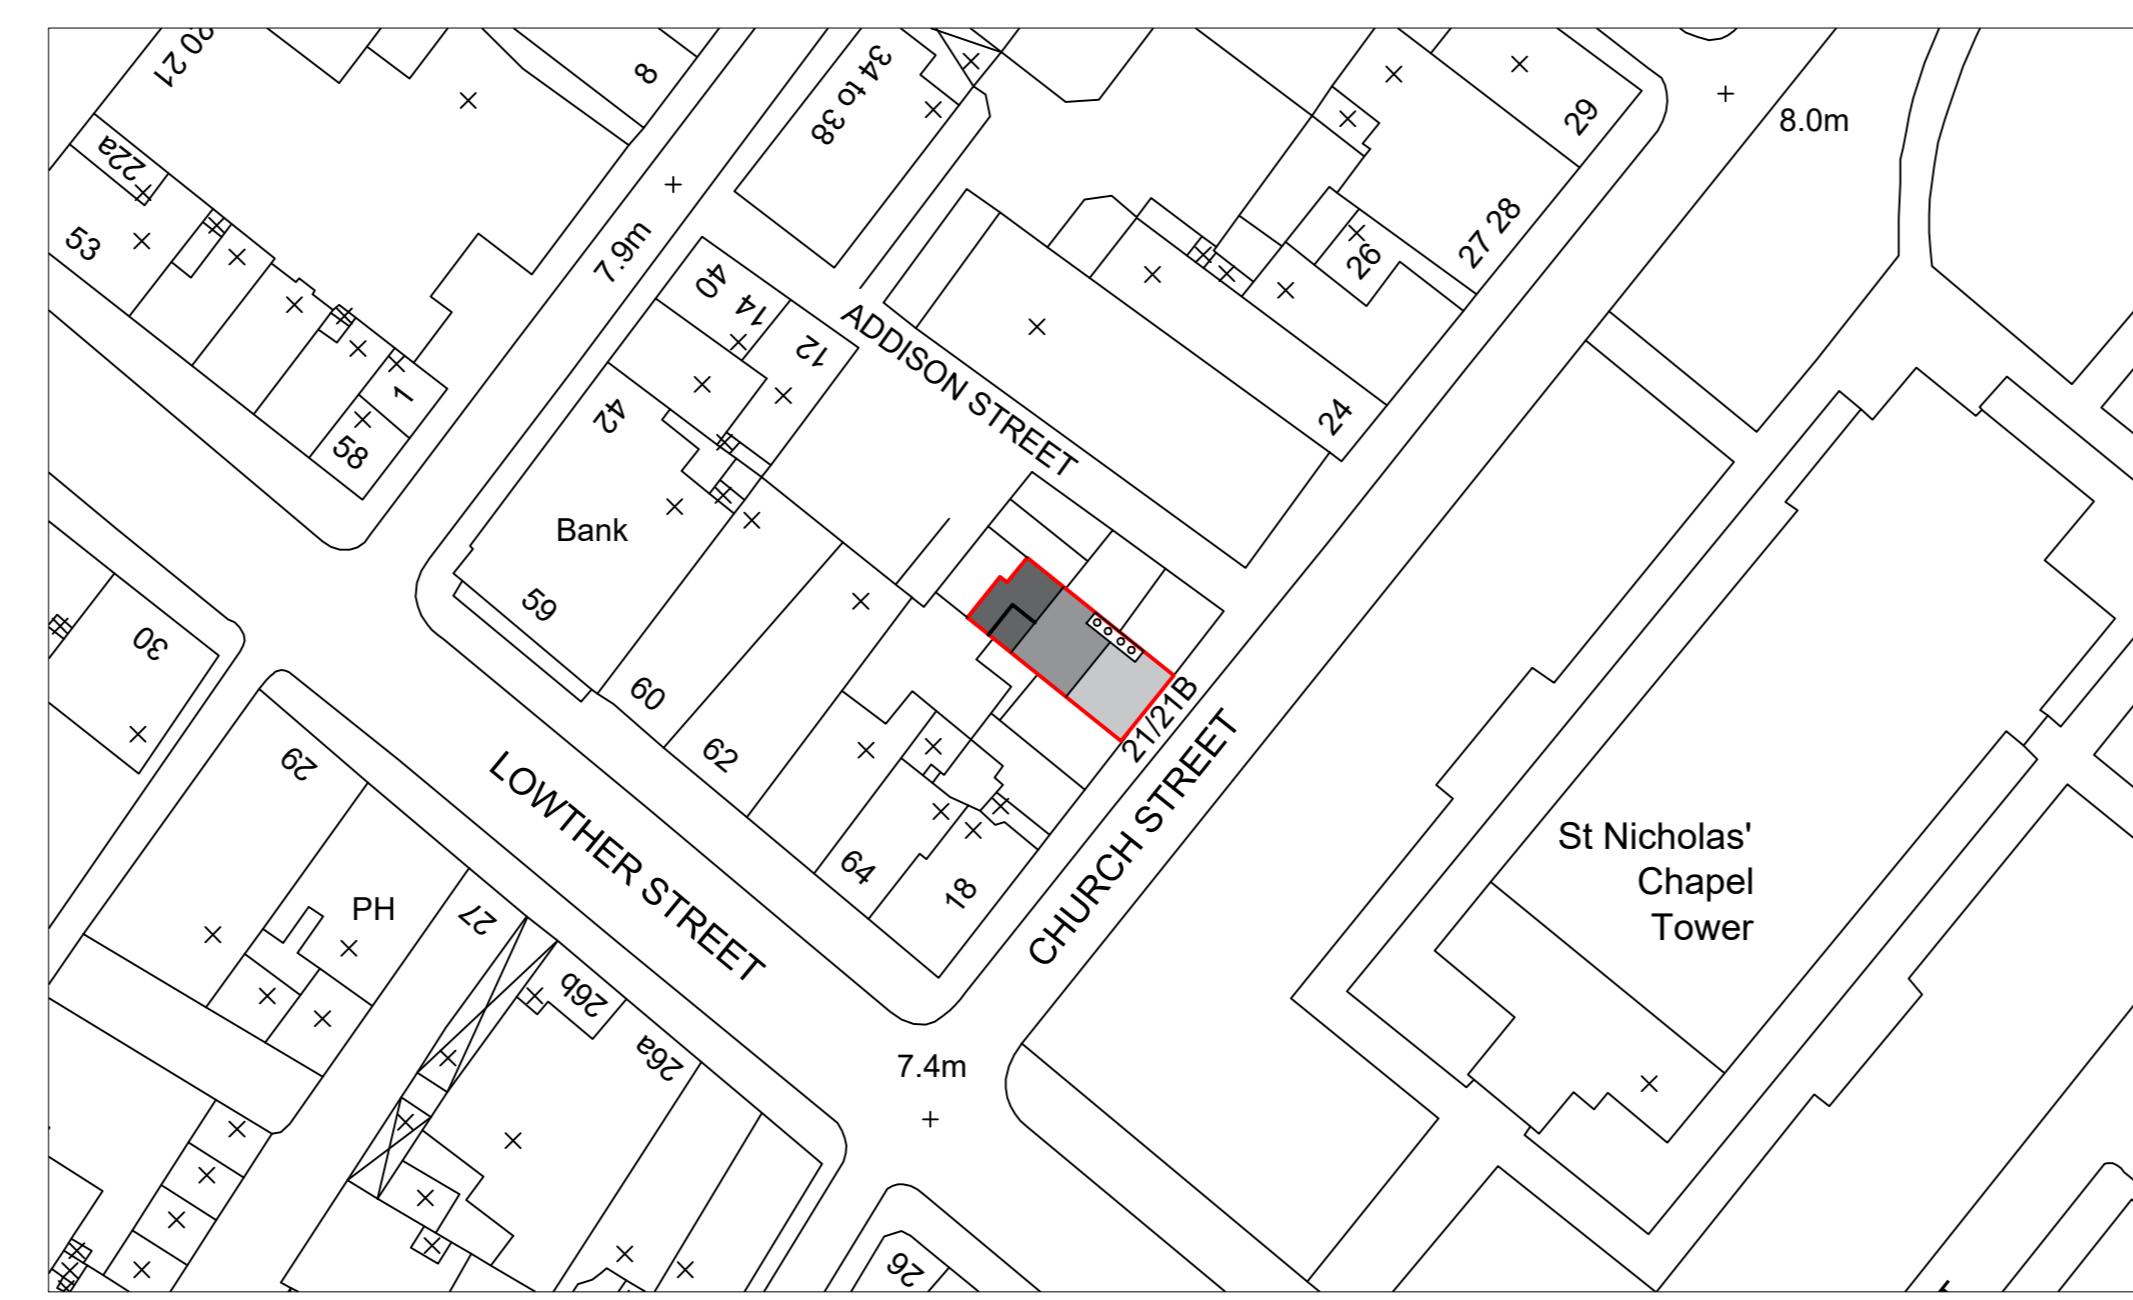

Block Plan Scale 1:500

LoftHouse Architectural
Complete Architectural Service
Domestic / Industrial / Commercial / Agricultural

Phone: 07860280074
E-Mail: tony@lofthousearchitectural.co.uk
www.lofthousearchitectural.co.uk

CLIENT NAME: **D Forster**

PROJECT TITLE: **Renovations to 21 B (flat)
Church St Whitehaven Cumbria
CA28 7EB**

DRAWING TITLE: **Elevations**

DRAWN BY: Picasso	DATE: 14th May 2026	CHECKED BY: Angelo
DRAWING No: 030/SL BP PR EX EL	SCALE: As Shown	REVISION: A

REVISION DATE:

This drawing is copyright and not to be copied without written permission from the Architect. Drawing not to be used for material quantities all dimensions to be checked on site. Architect to be informed in writing of any discrepancies. Work should not proceed until checks are complete.