




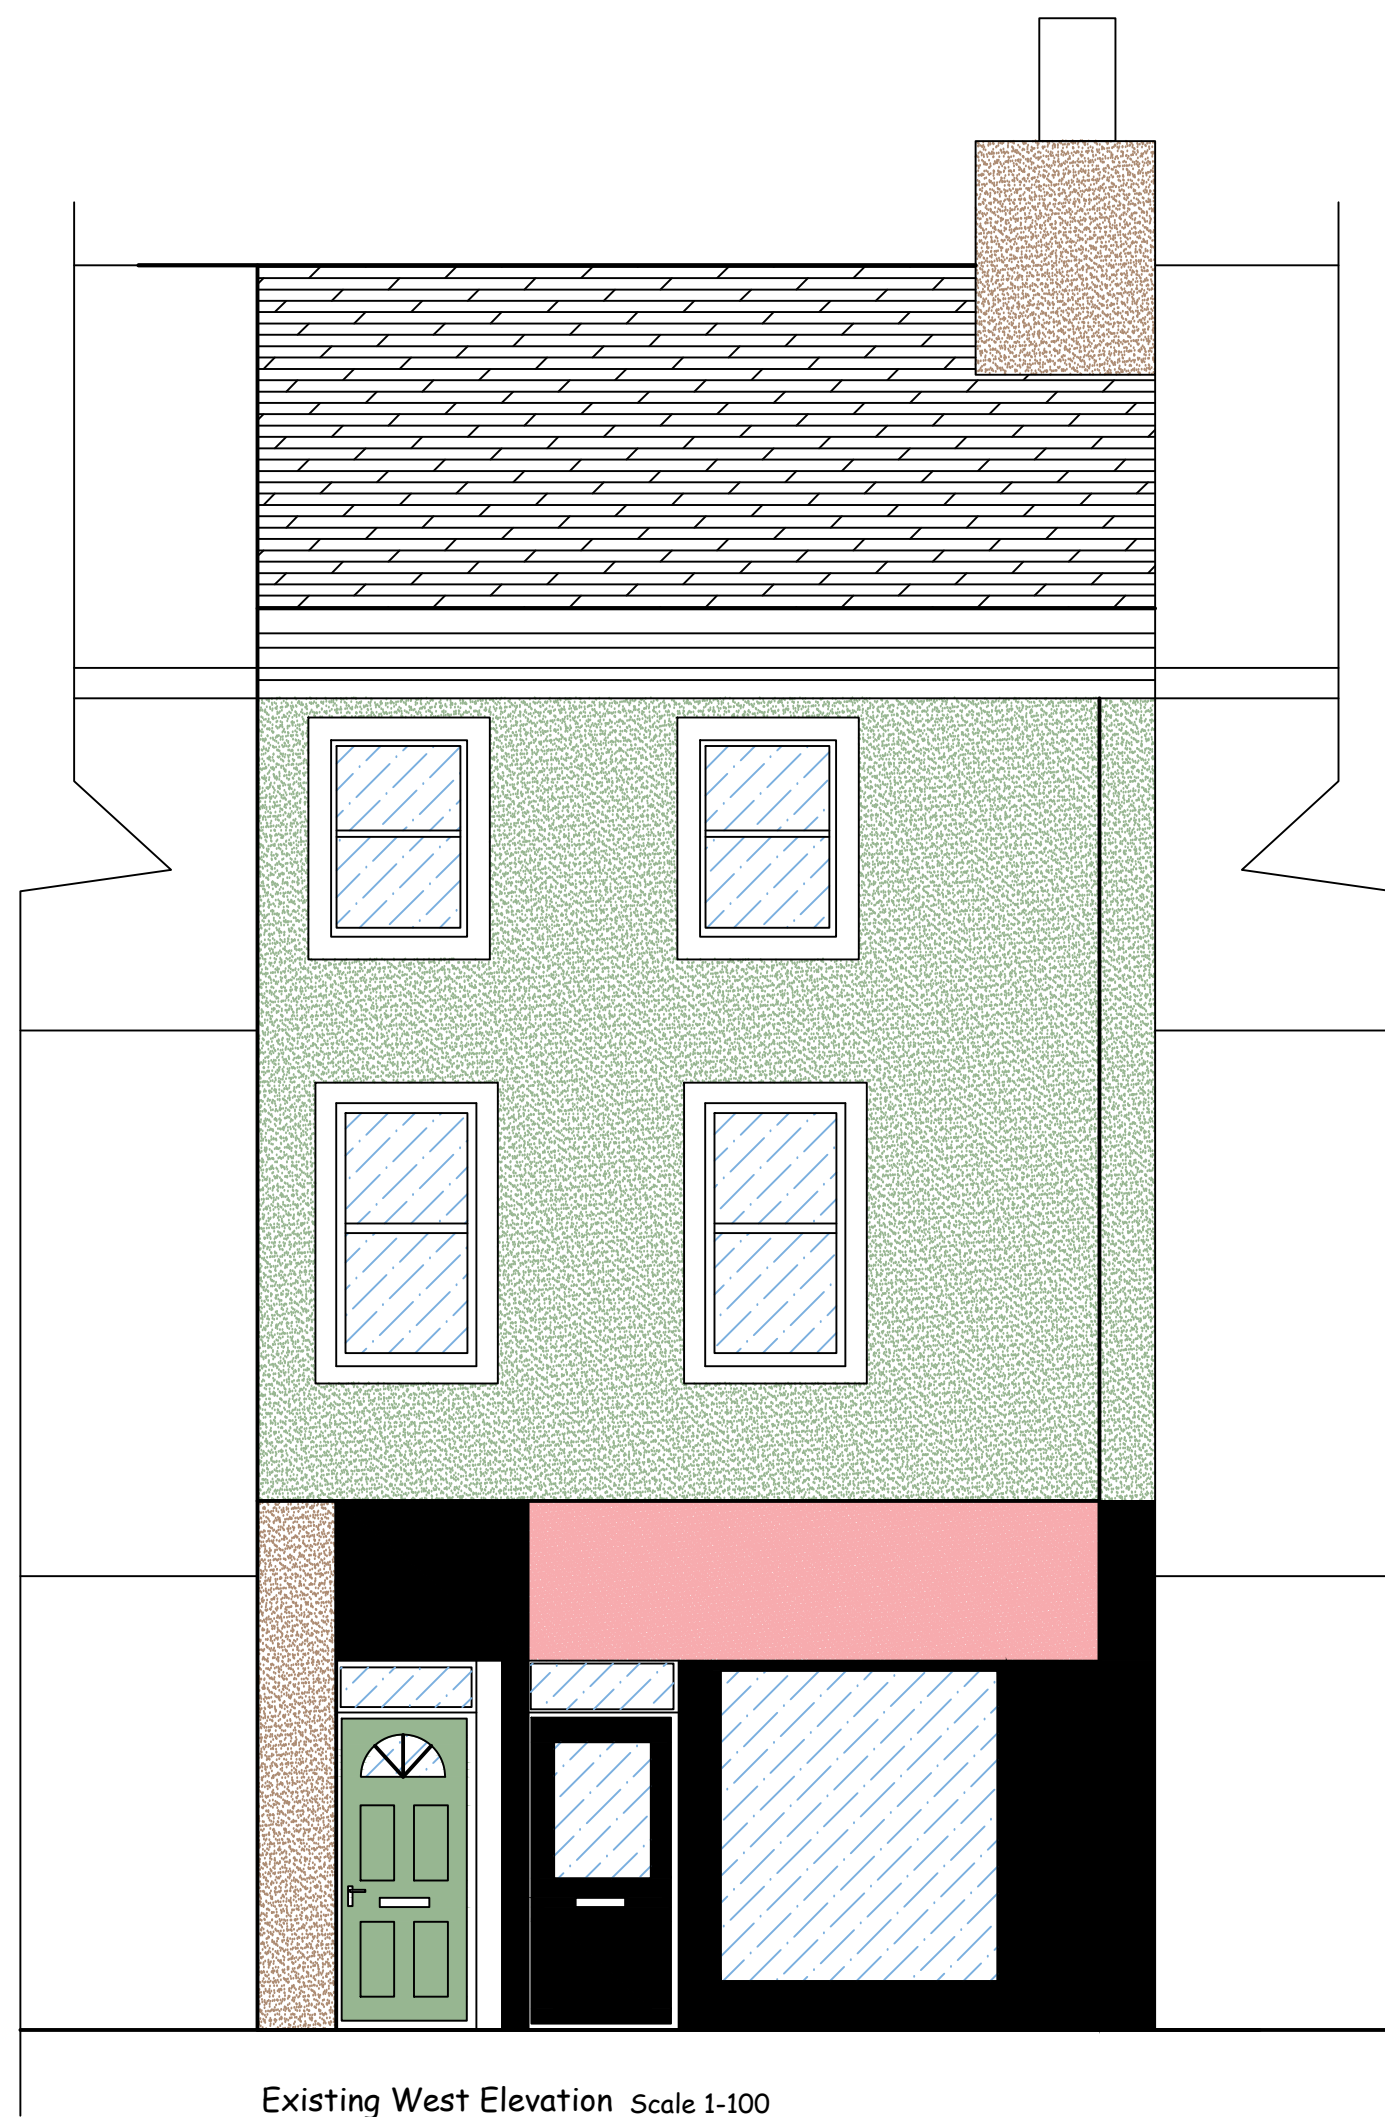


Existing West Elevation Scale 1:100

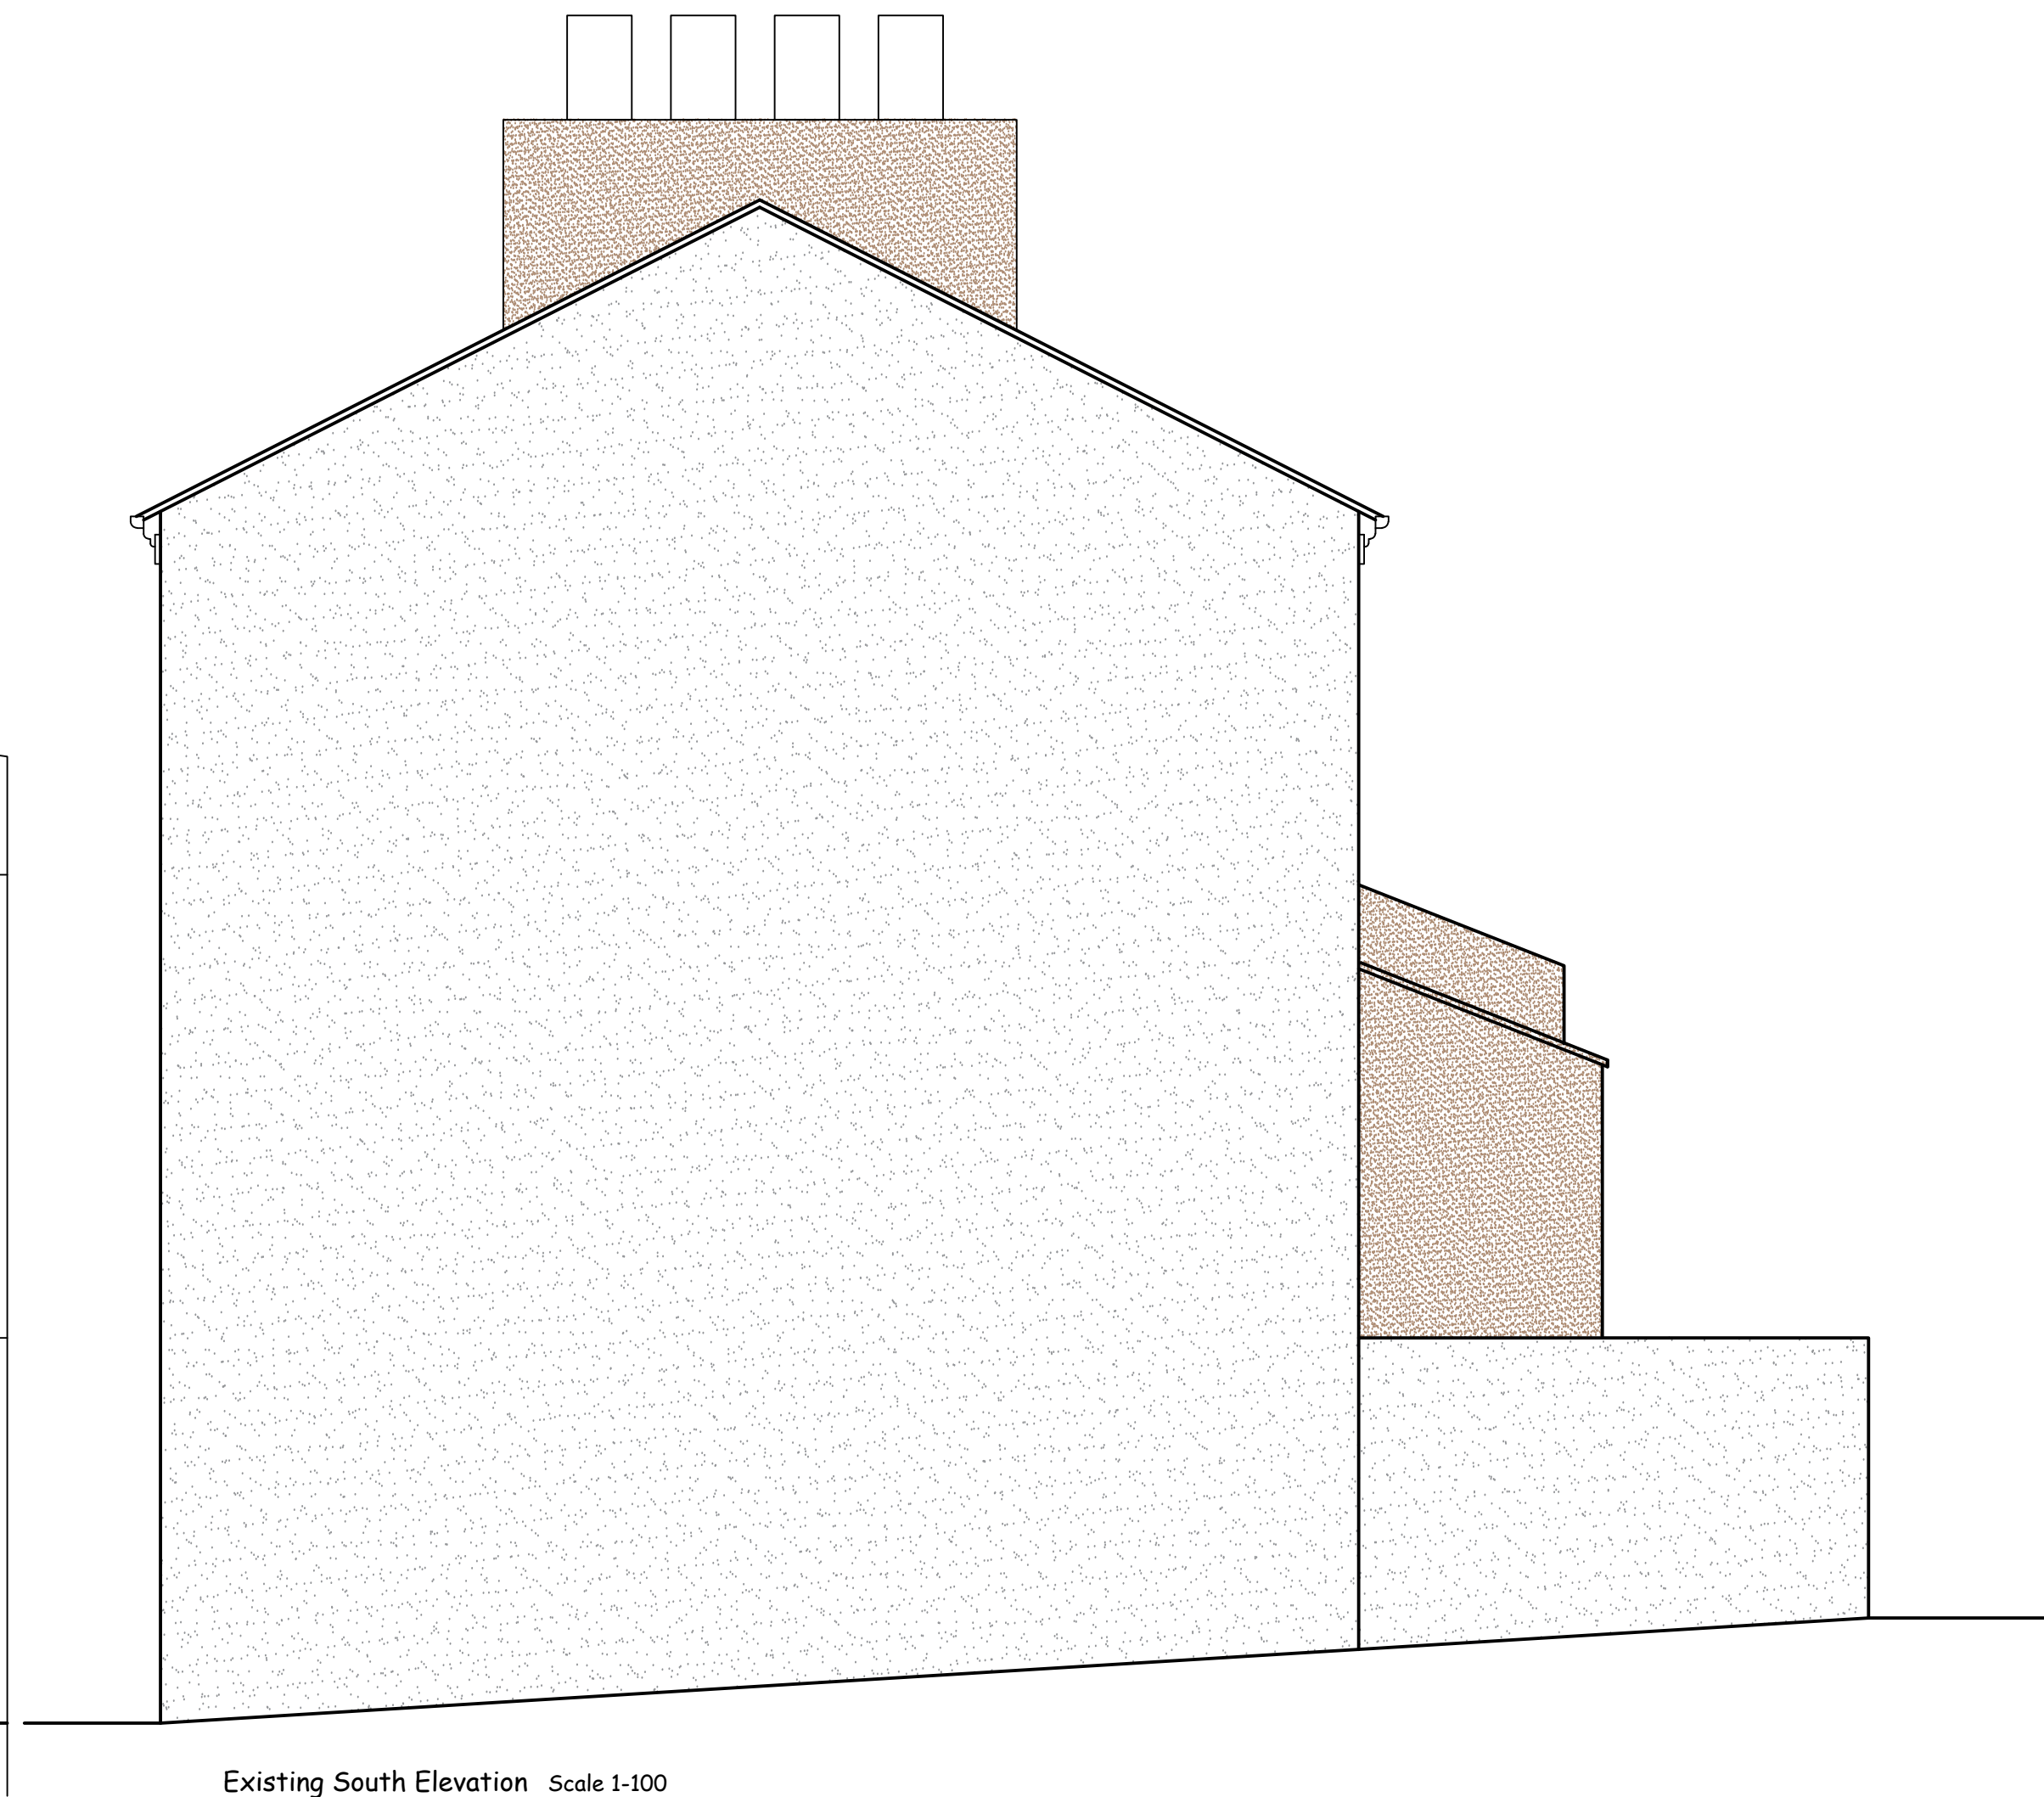

Existing South Elevation Scale 1:100

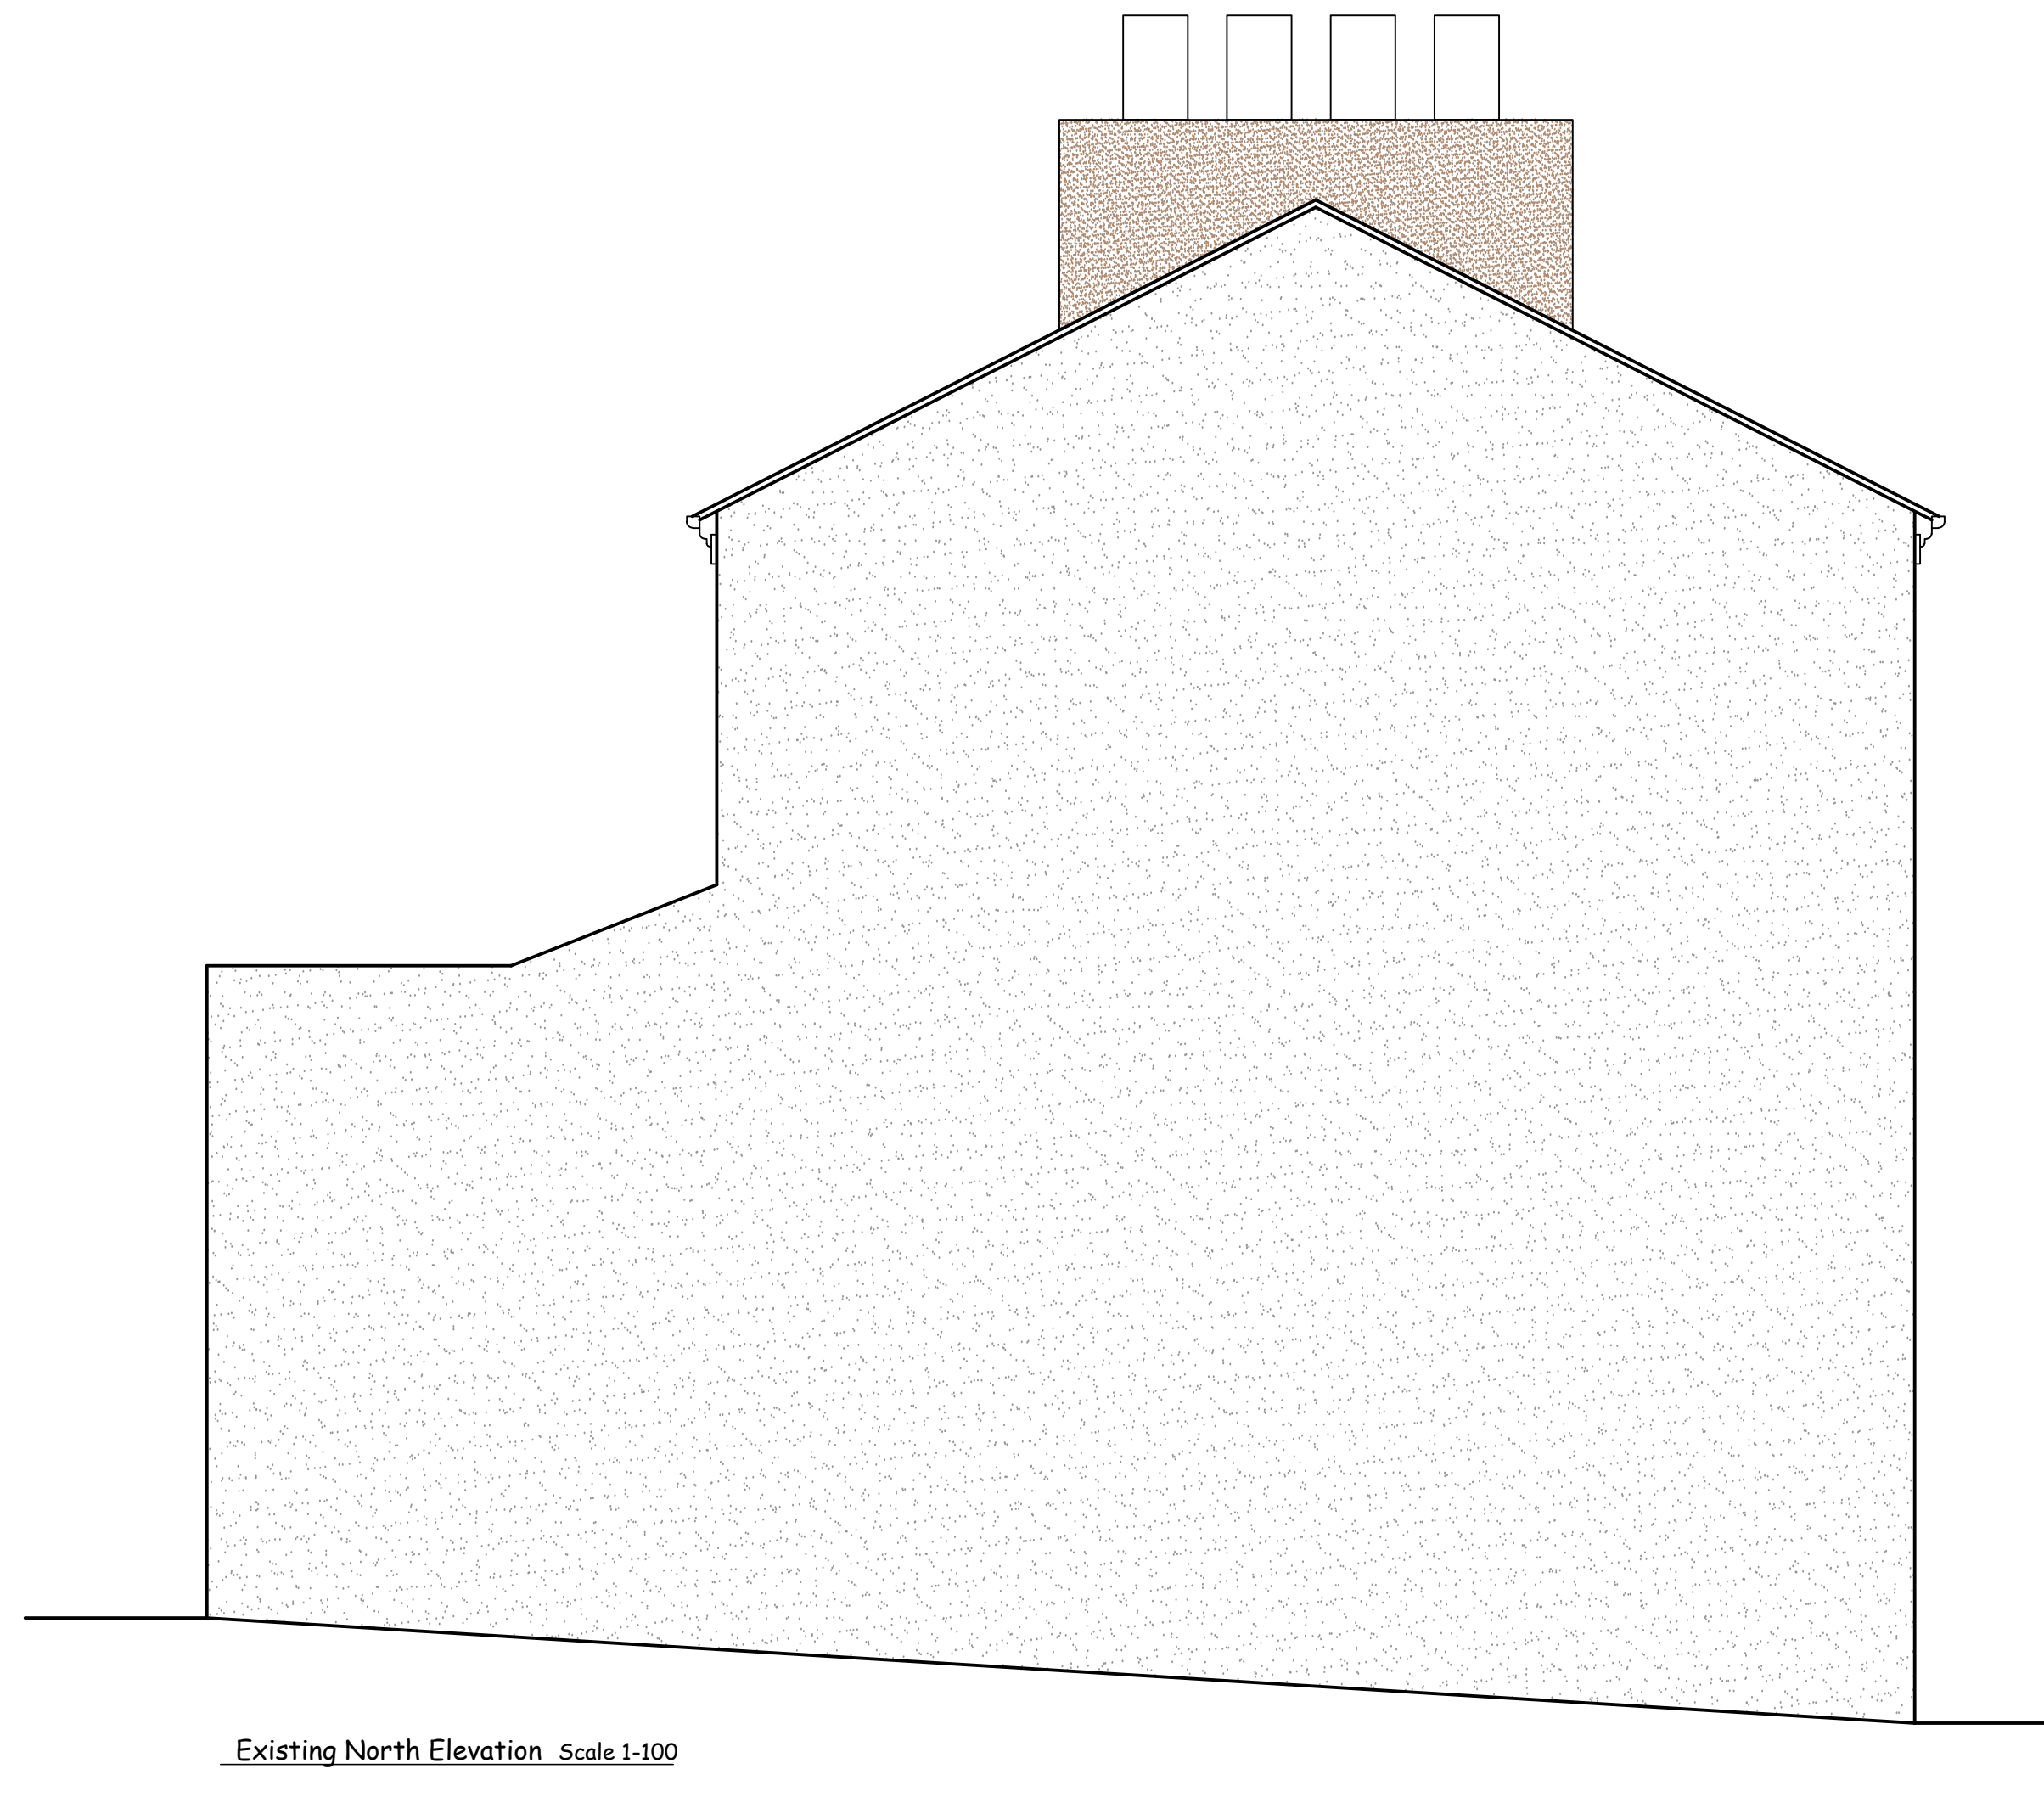


Existing North Elevation Scale 1:100

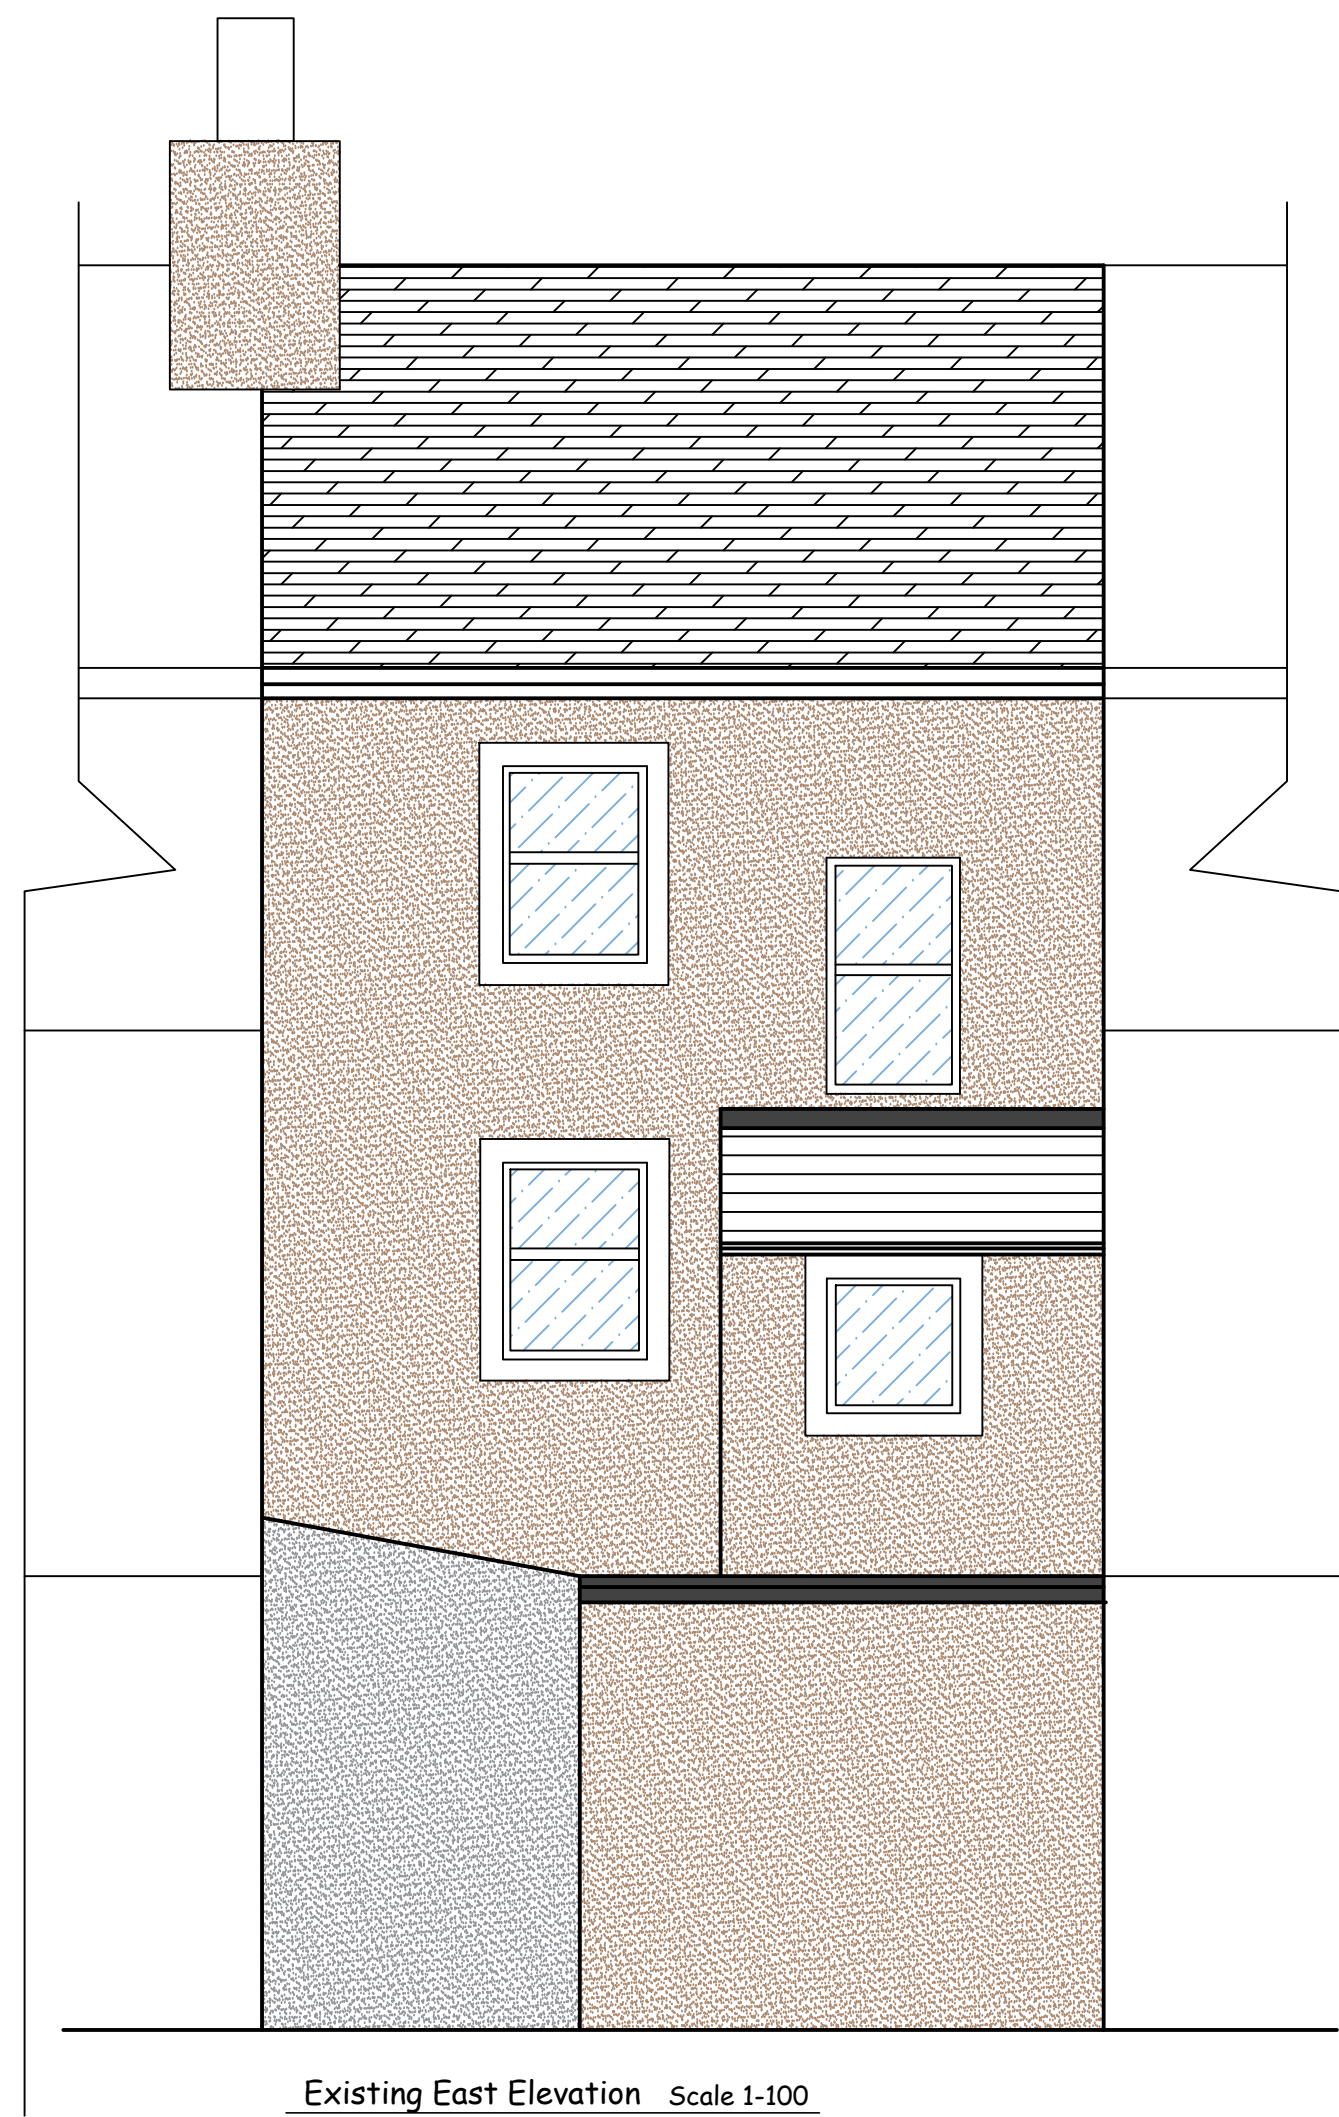


Existing East Elevation Scale 1:100



Proposed West Elevation Scale 1:100

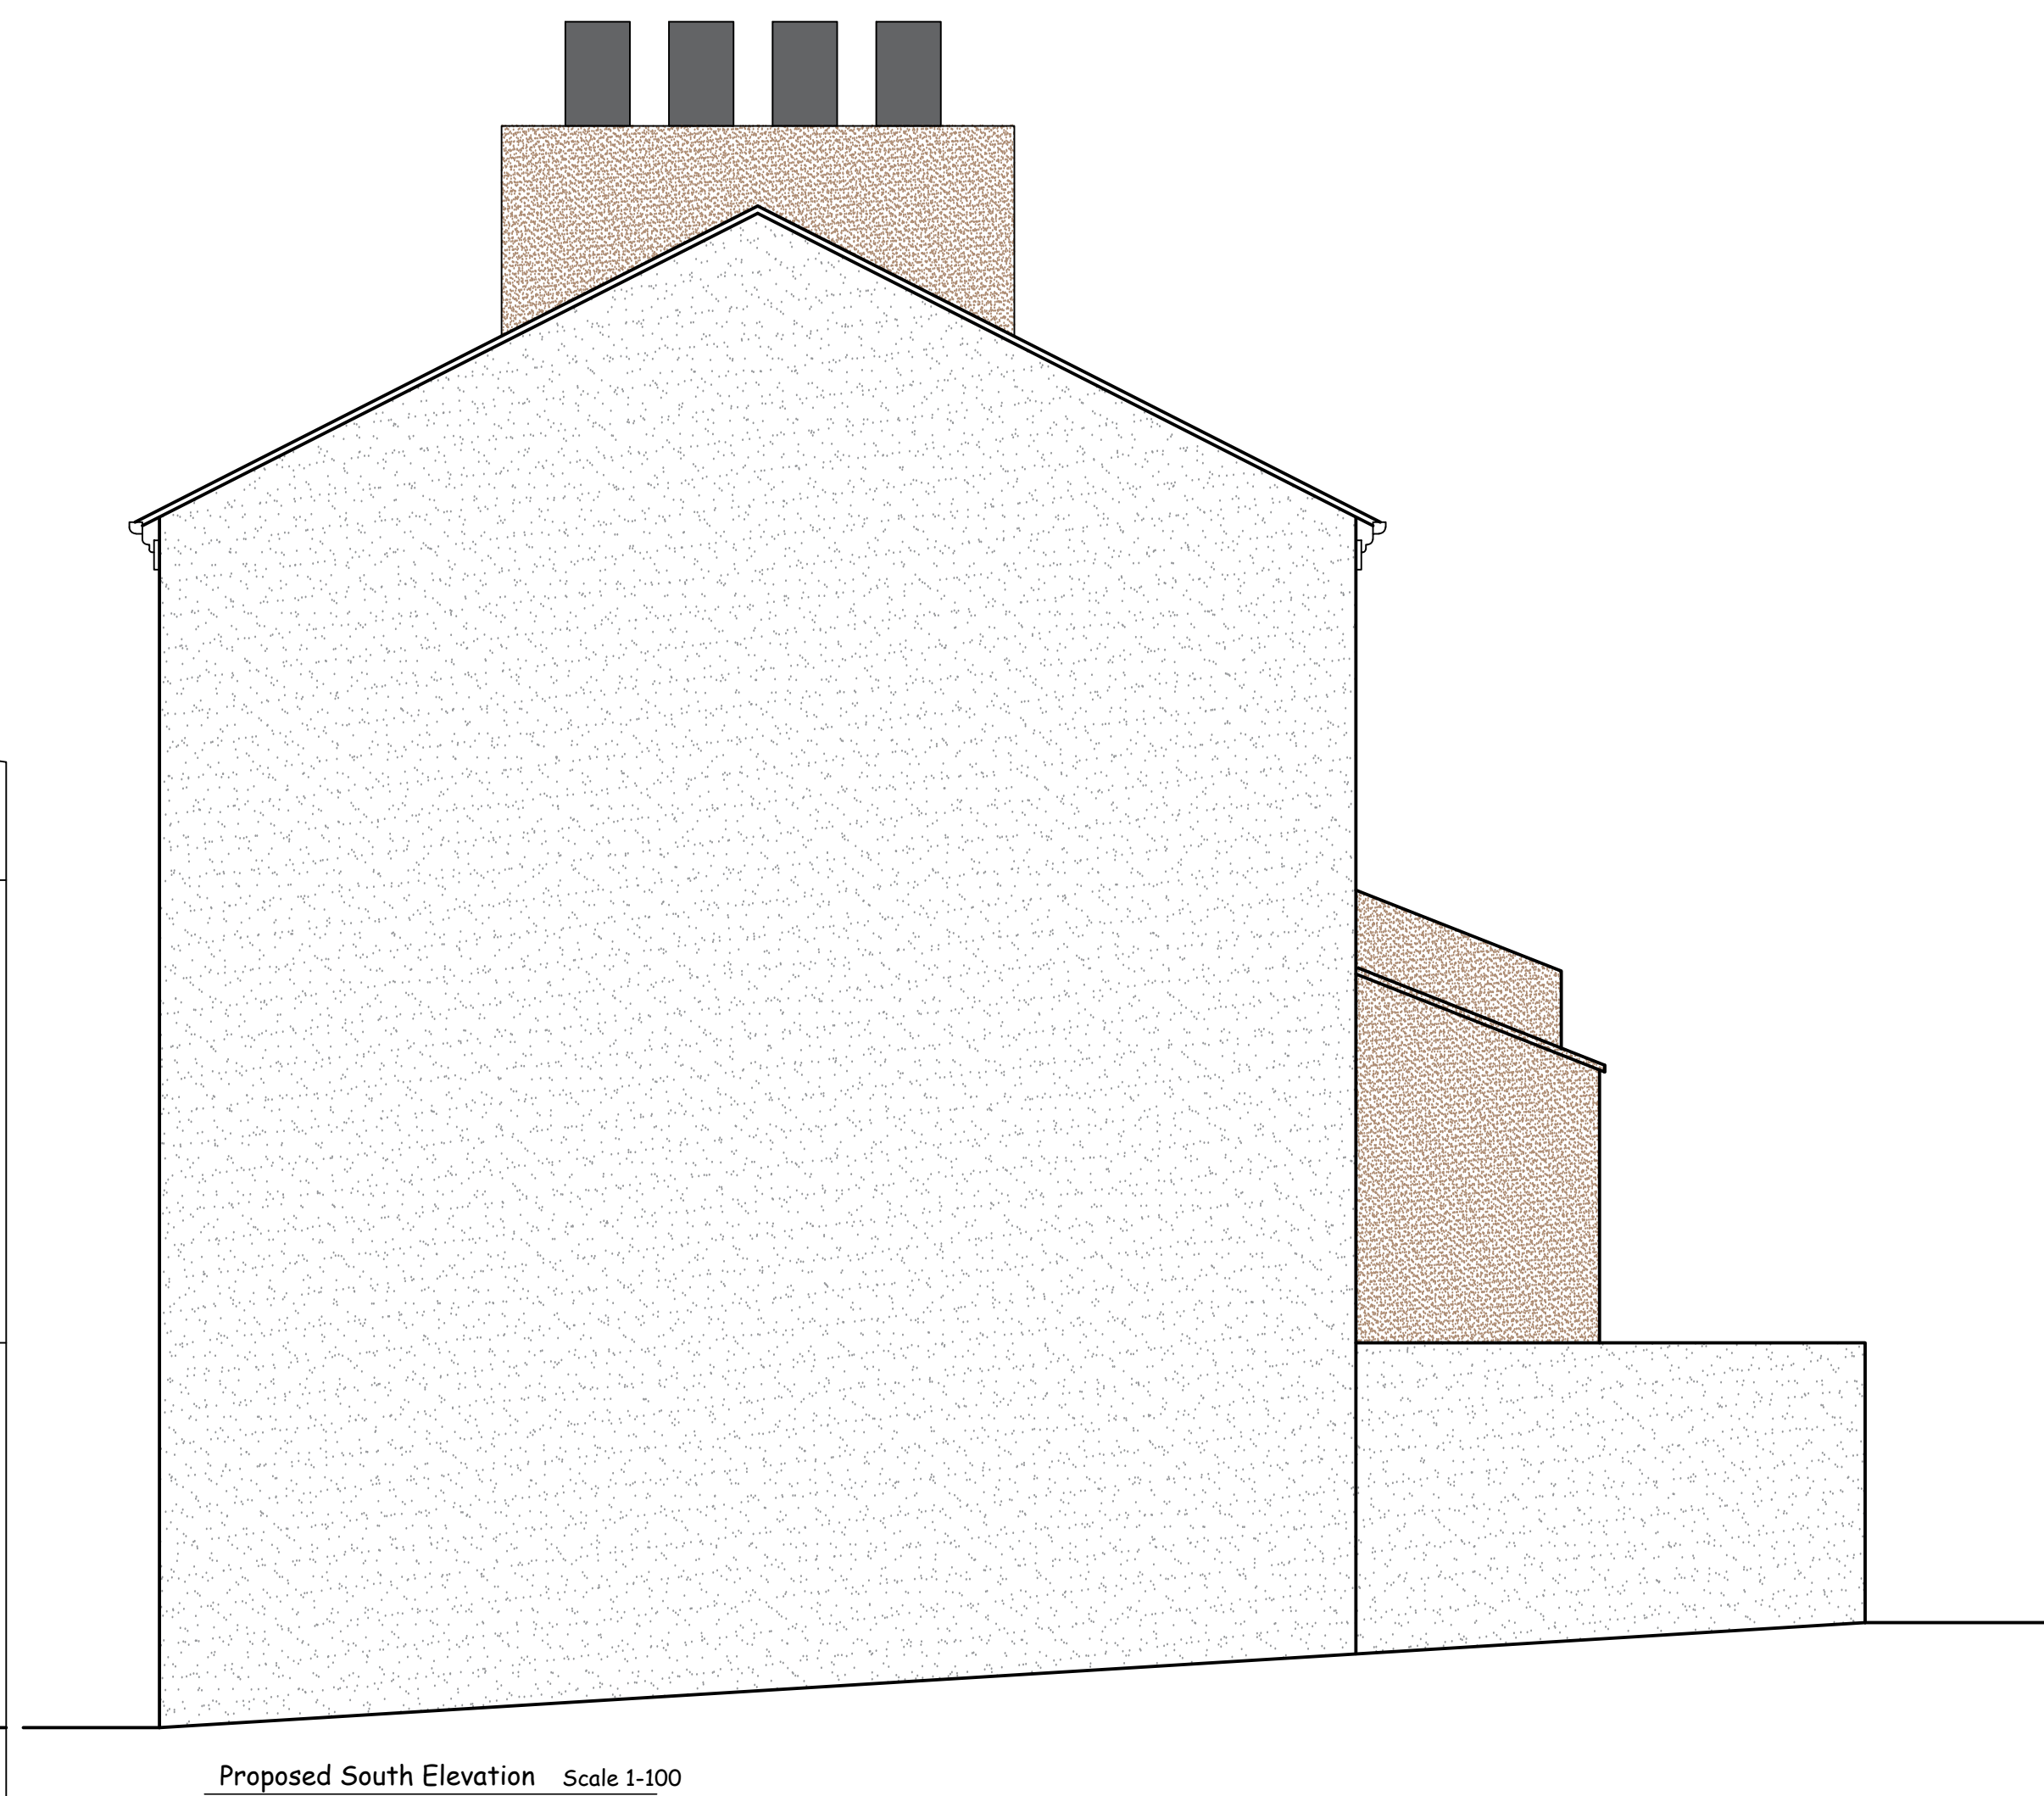

Proposed South Elevation Scale 1:100

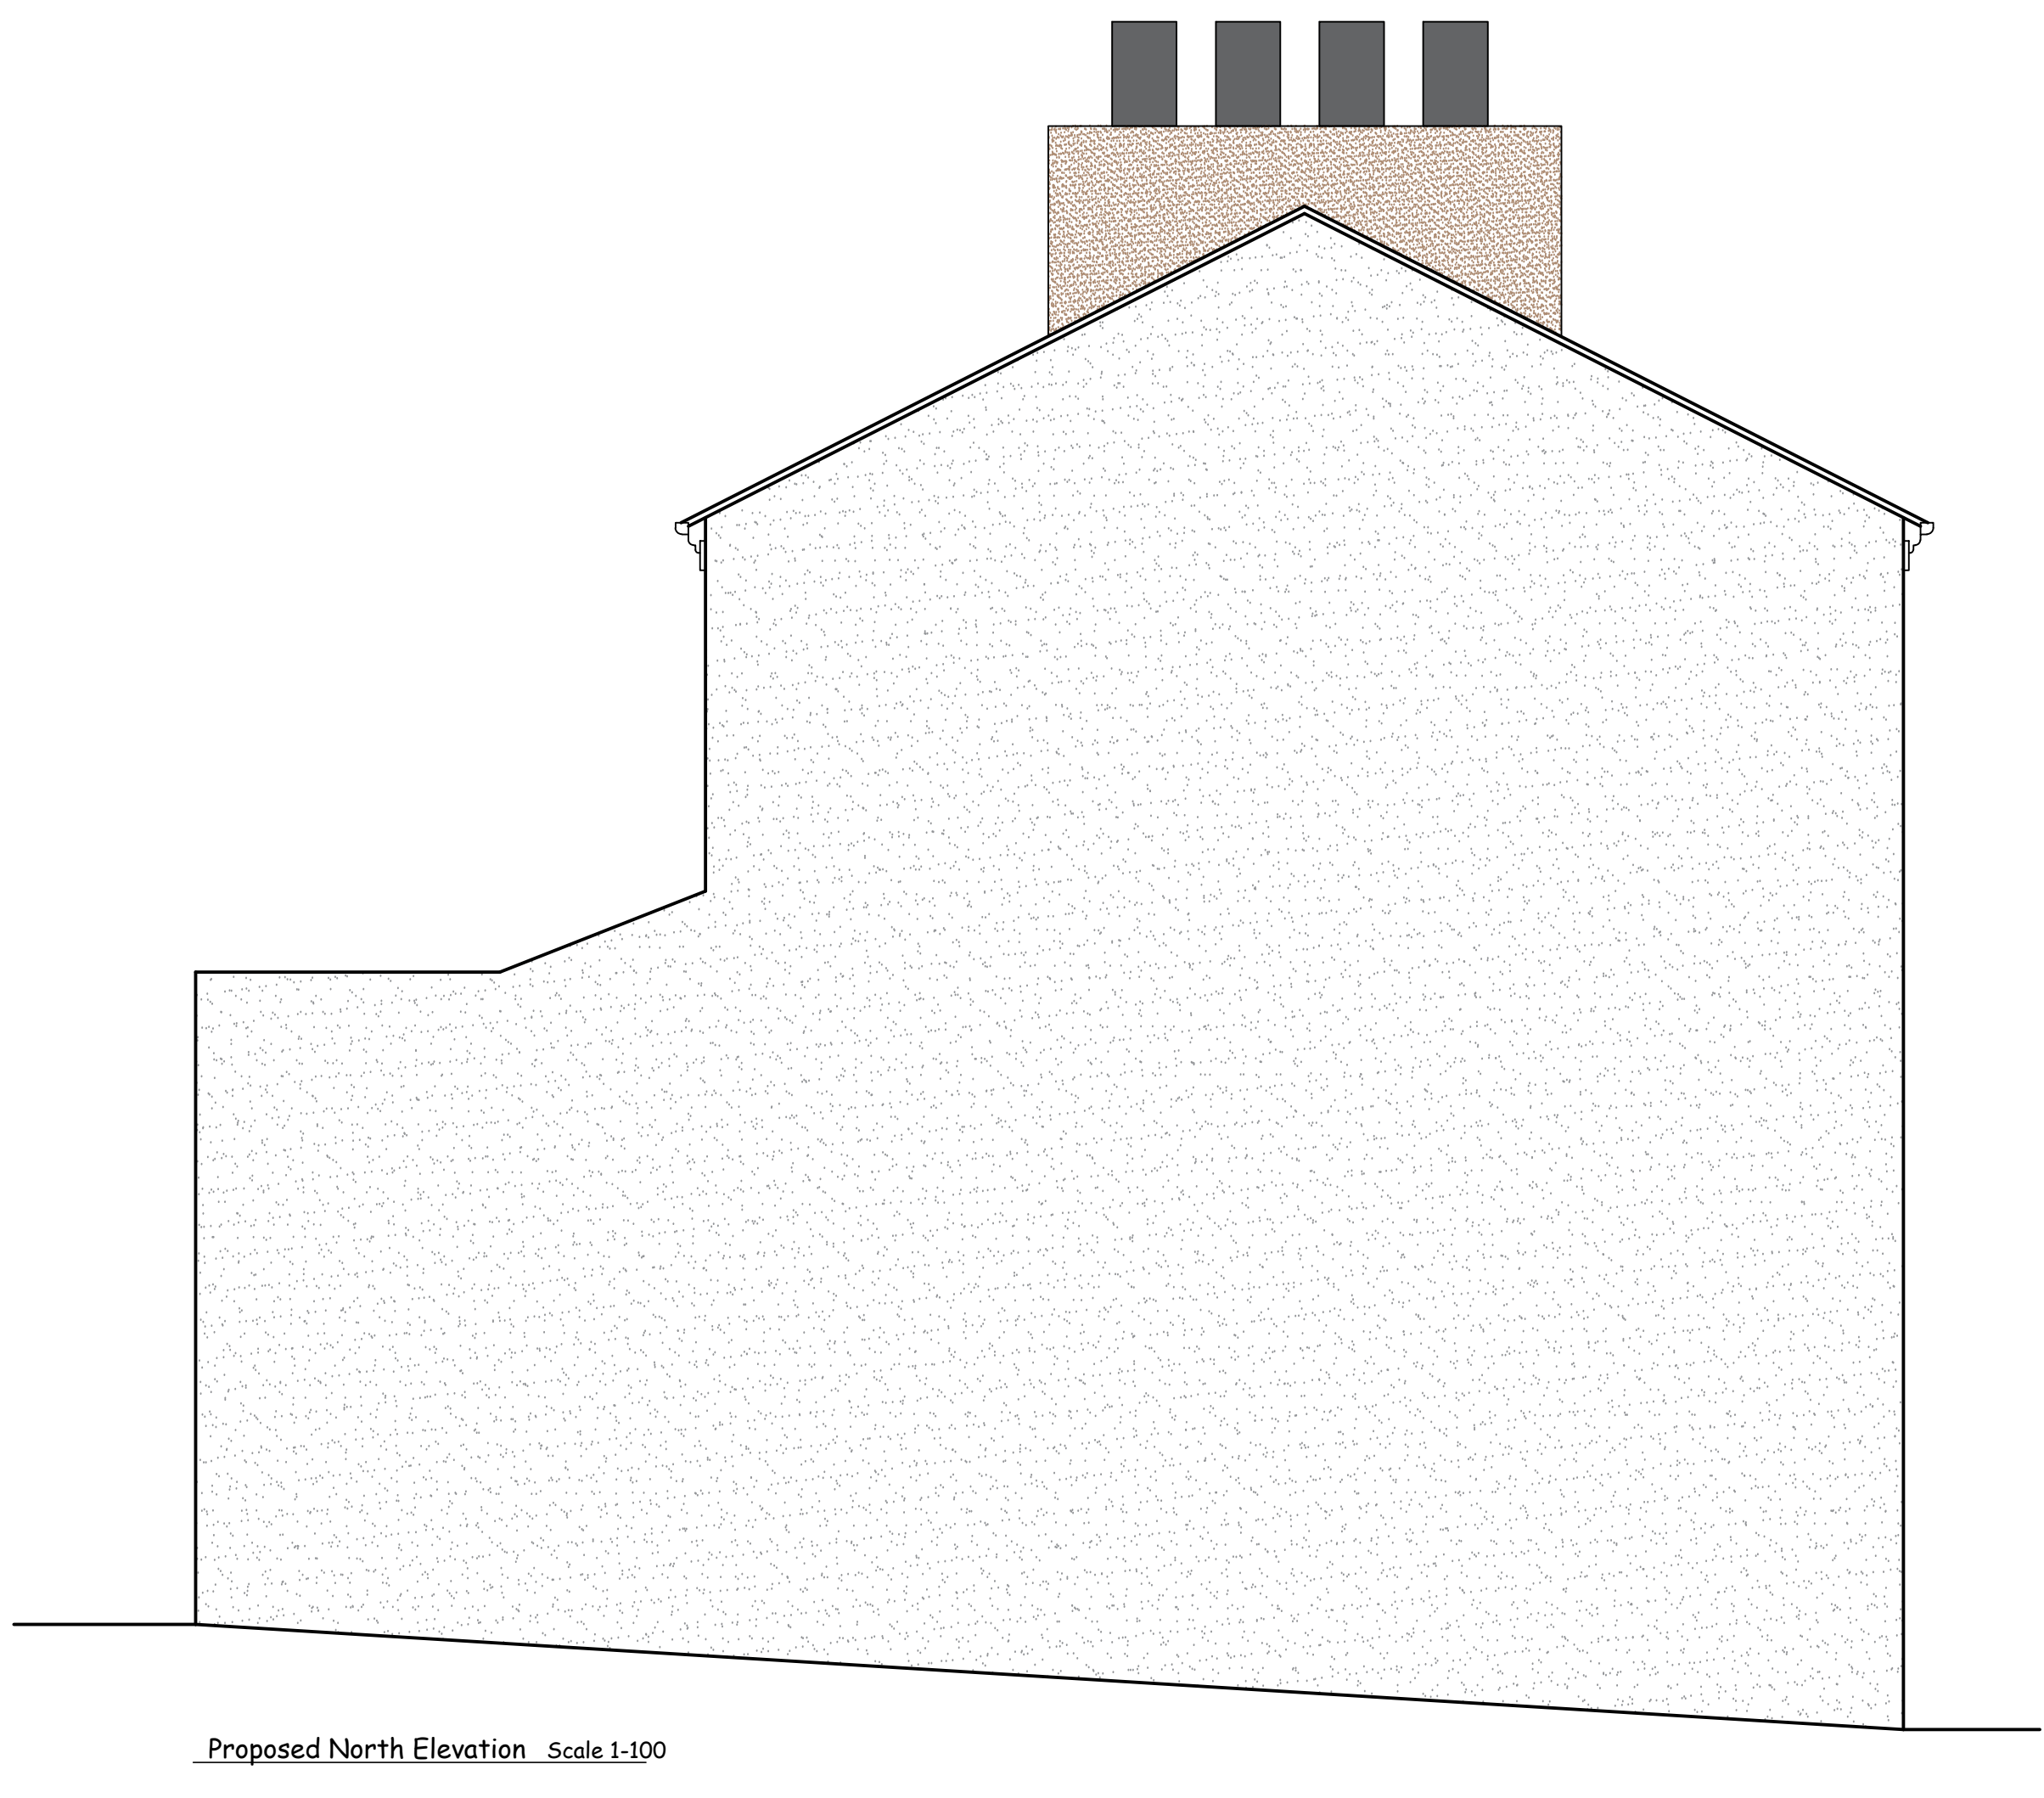


Proposed North Elevation Scale 1:100



Proposed East Elevation Scale 1:100



Site Location Scale 1:2500

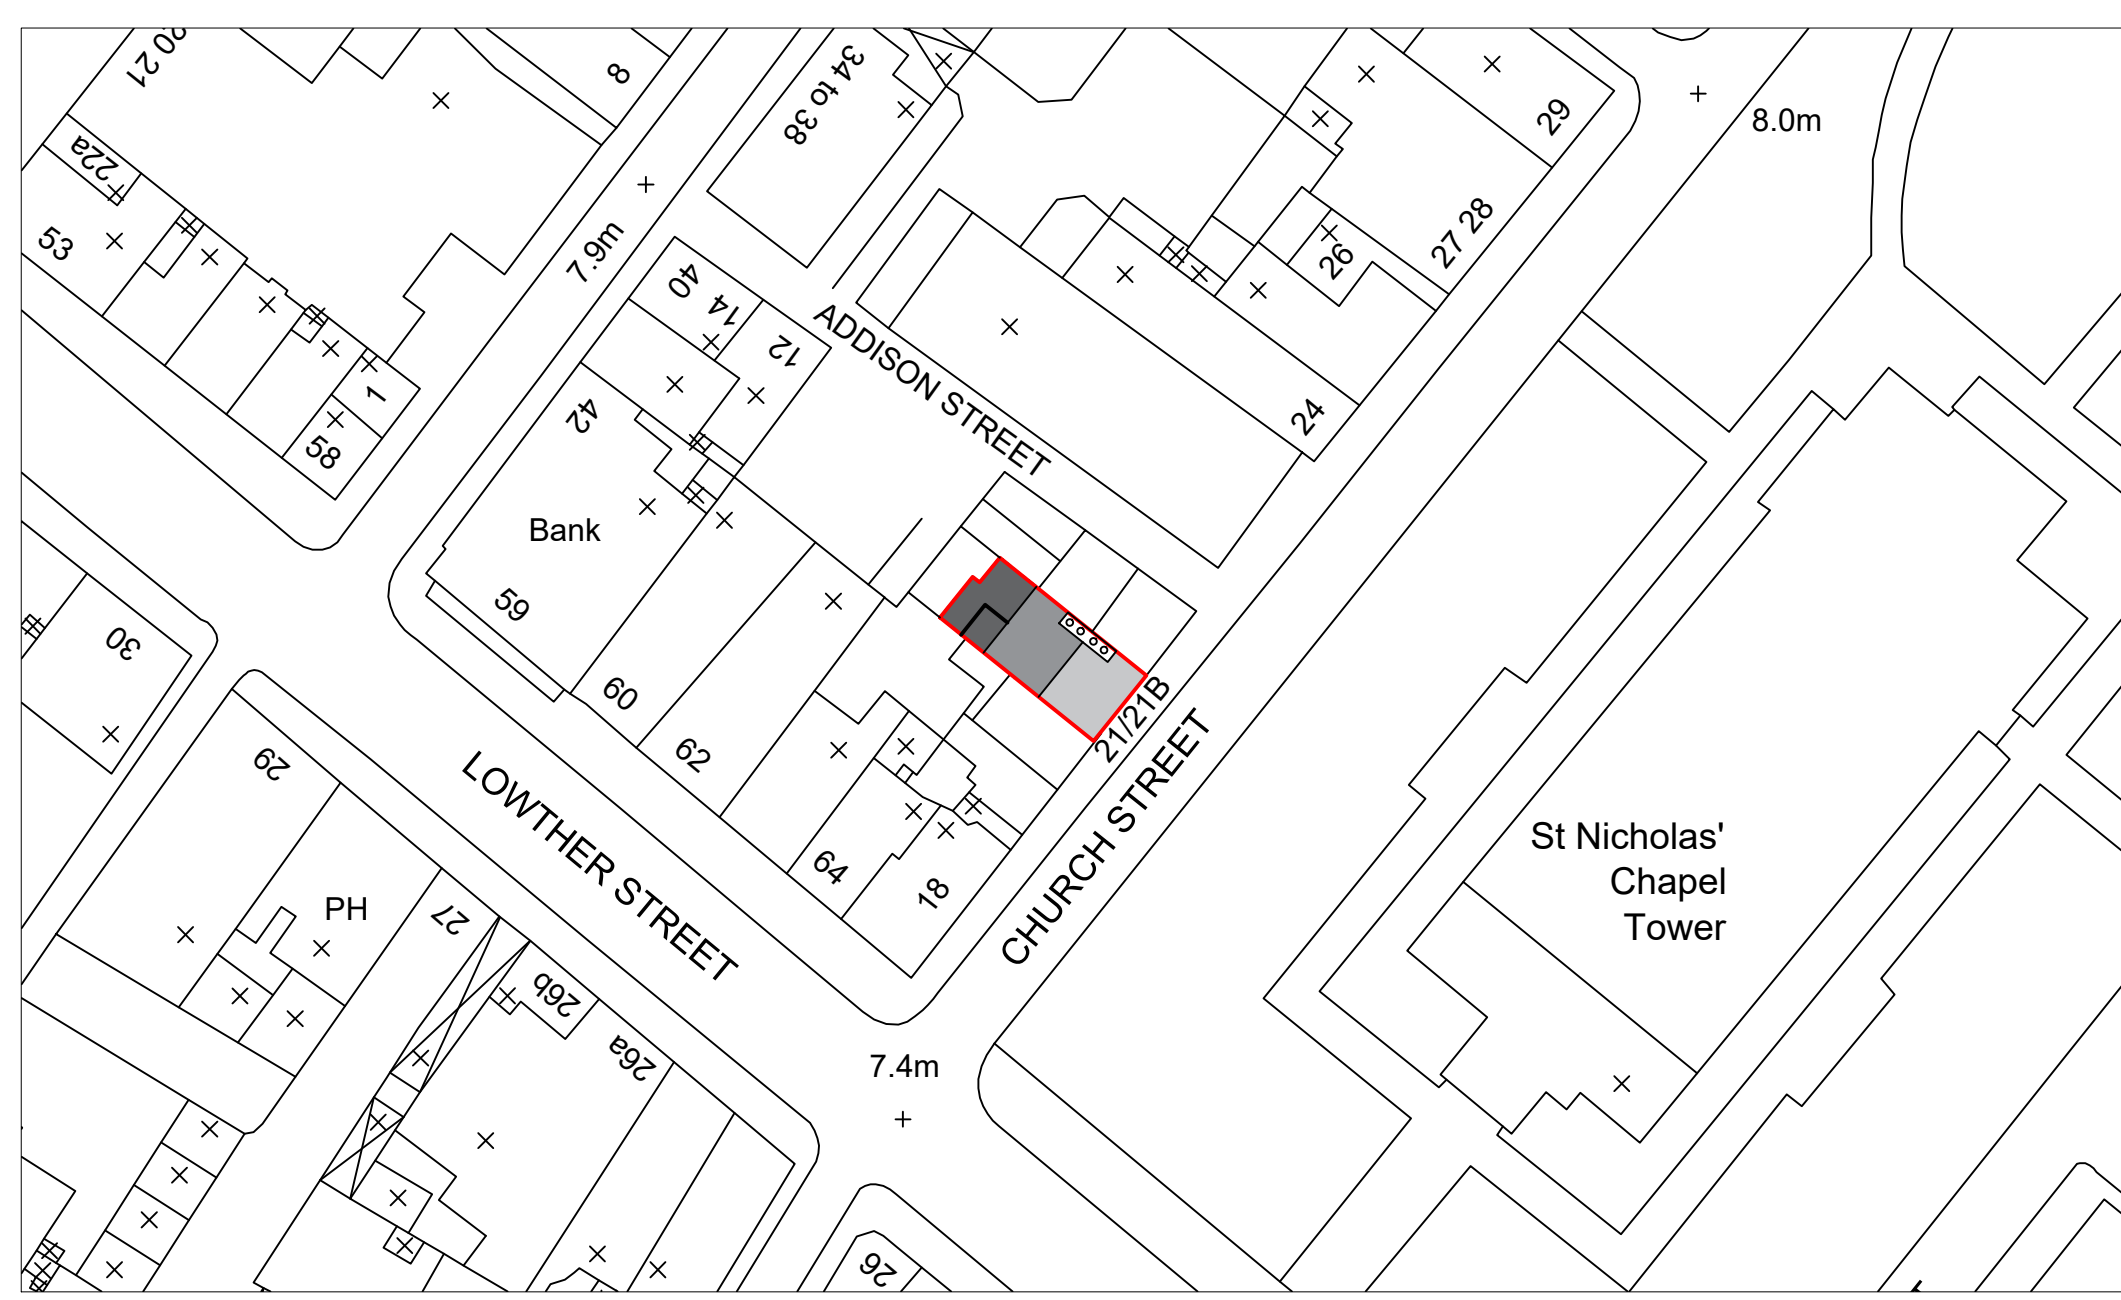

Block Plan Scale 1:500

**LoftHouse Architectural**  
Complete Architectural Service  
Domestic / Industrial / Commercial / Agricultural

Phone: 07860280074  
E-Mail: [tony@lofthousearchitectural.co.uk](mailto:tony@lofthousearchitectural.co.uk)  
[www.lofthousearchitectural.co.uk](http://www.lofthousearchitectural.co.uk)

CLIENT NAME: **D Forster**

PROJECT TITLE:  
**Renovations to 21 B (flat)  
Church St Whitehaven Cumbria  
CA28 7EB**

DRAWING TITLE:  
**Elevations**

| DRAWN BY | CHECKED BY |
|----------|------------|
| Picasso  | Angelo     |

| DRAWING No.        | REVISION |
|--------------------|----------|
| 030/SL BP PR EX EL | <b>B</b> |

SCALE:  
As Shown

REVISION DATE: 4th August 2026

This drawing is copyright and not to be copied without written permission from the Architect.  
Drawing not to be used for material quantities without permission to be checked on site.  
Architect to be informed in writing of any discrepancies.  
Work should not proceed until checks are complete.