


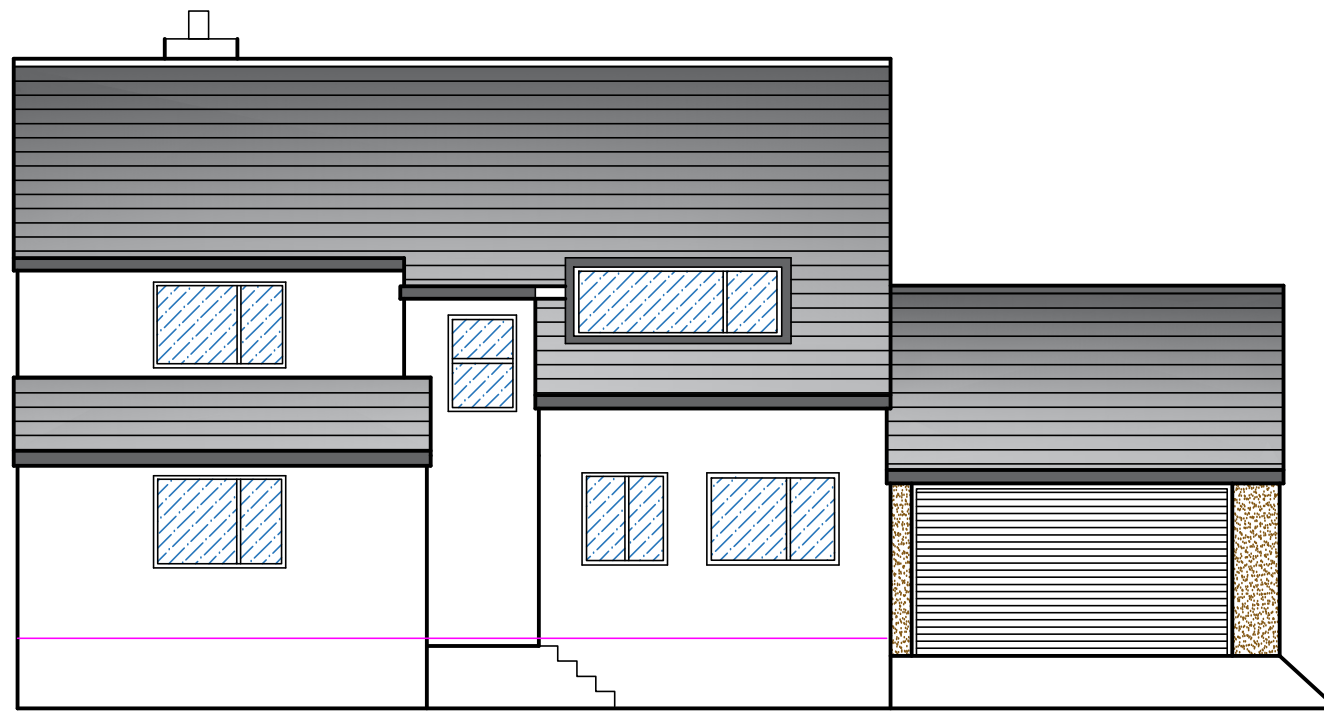

Proposed South West Elevation Scale 1:100



Proposed North East Elevation Scale 1:100




Proposed South West Elevation Scale 1:100




Proposed North East Elevation Scale 1:100


Proposed External Finishes		
Item	Material / Finish	Colour
Roof	Concrete tile	Grey
Dormer roof	GRP	Grey
Dormer walls	Upvc cladding	Black Ash
Fascias & soffits	Upvc	Black Ash
Gutters/downpipes	Upvc	White
External walls	Render/dash	White
External doors	Composite	Anthracite
Windows / glazed screens	Upvc	Anthracite
Brick plinth	Facing brick	Red/Brown

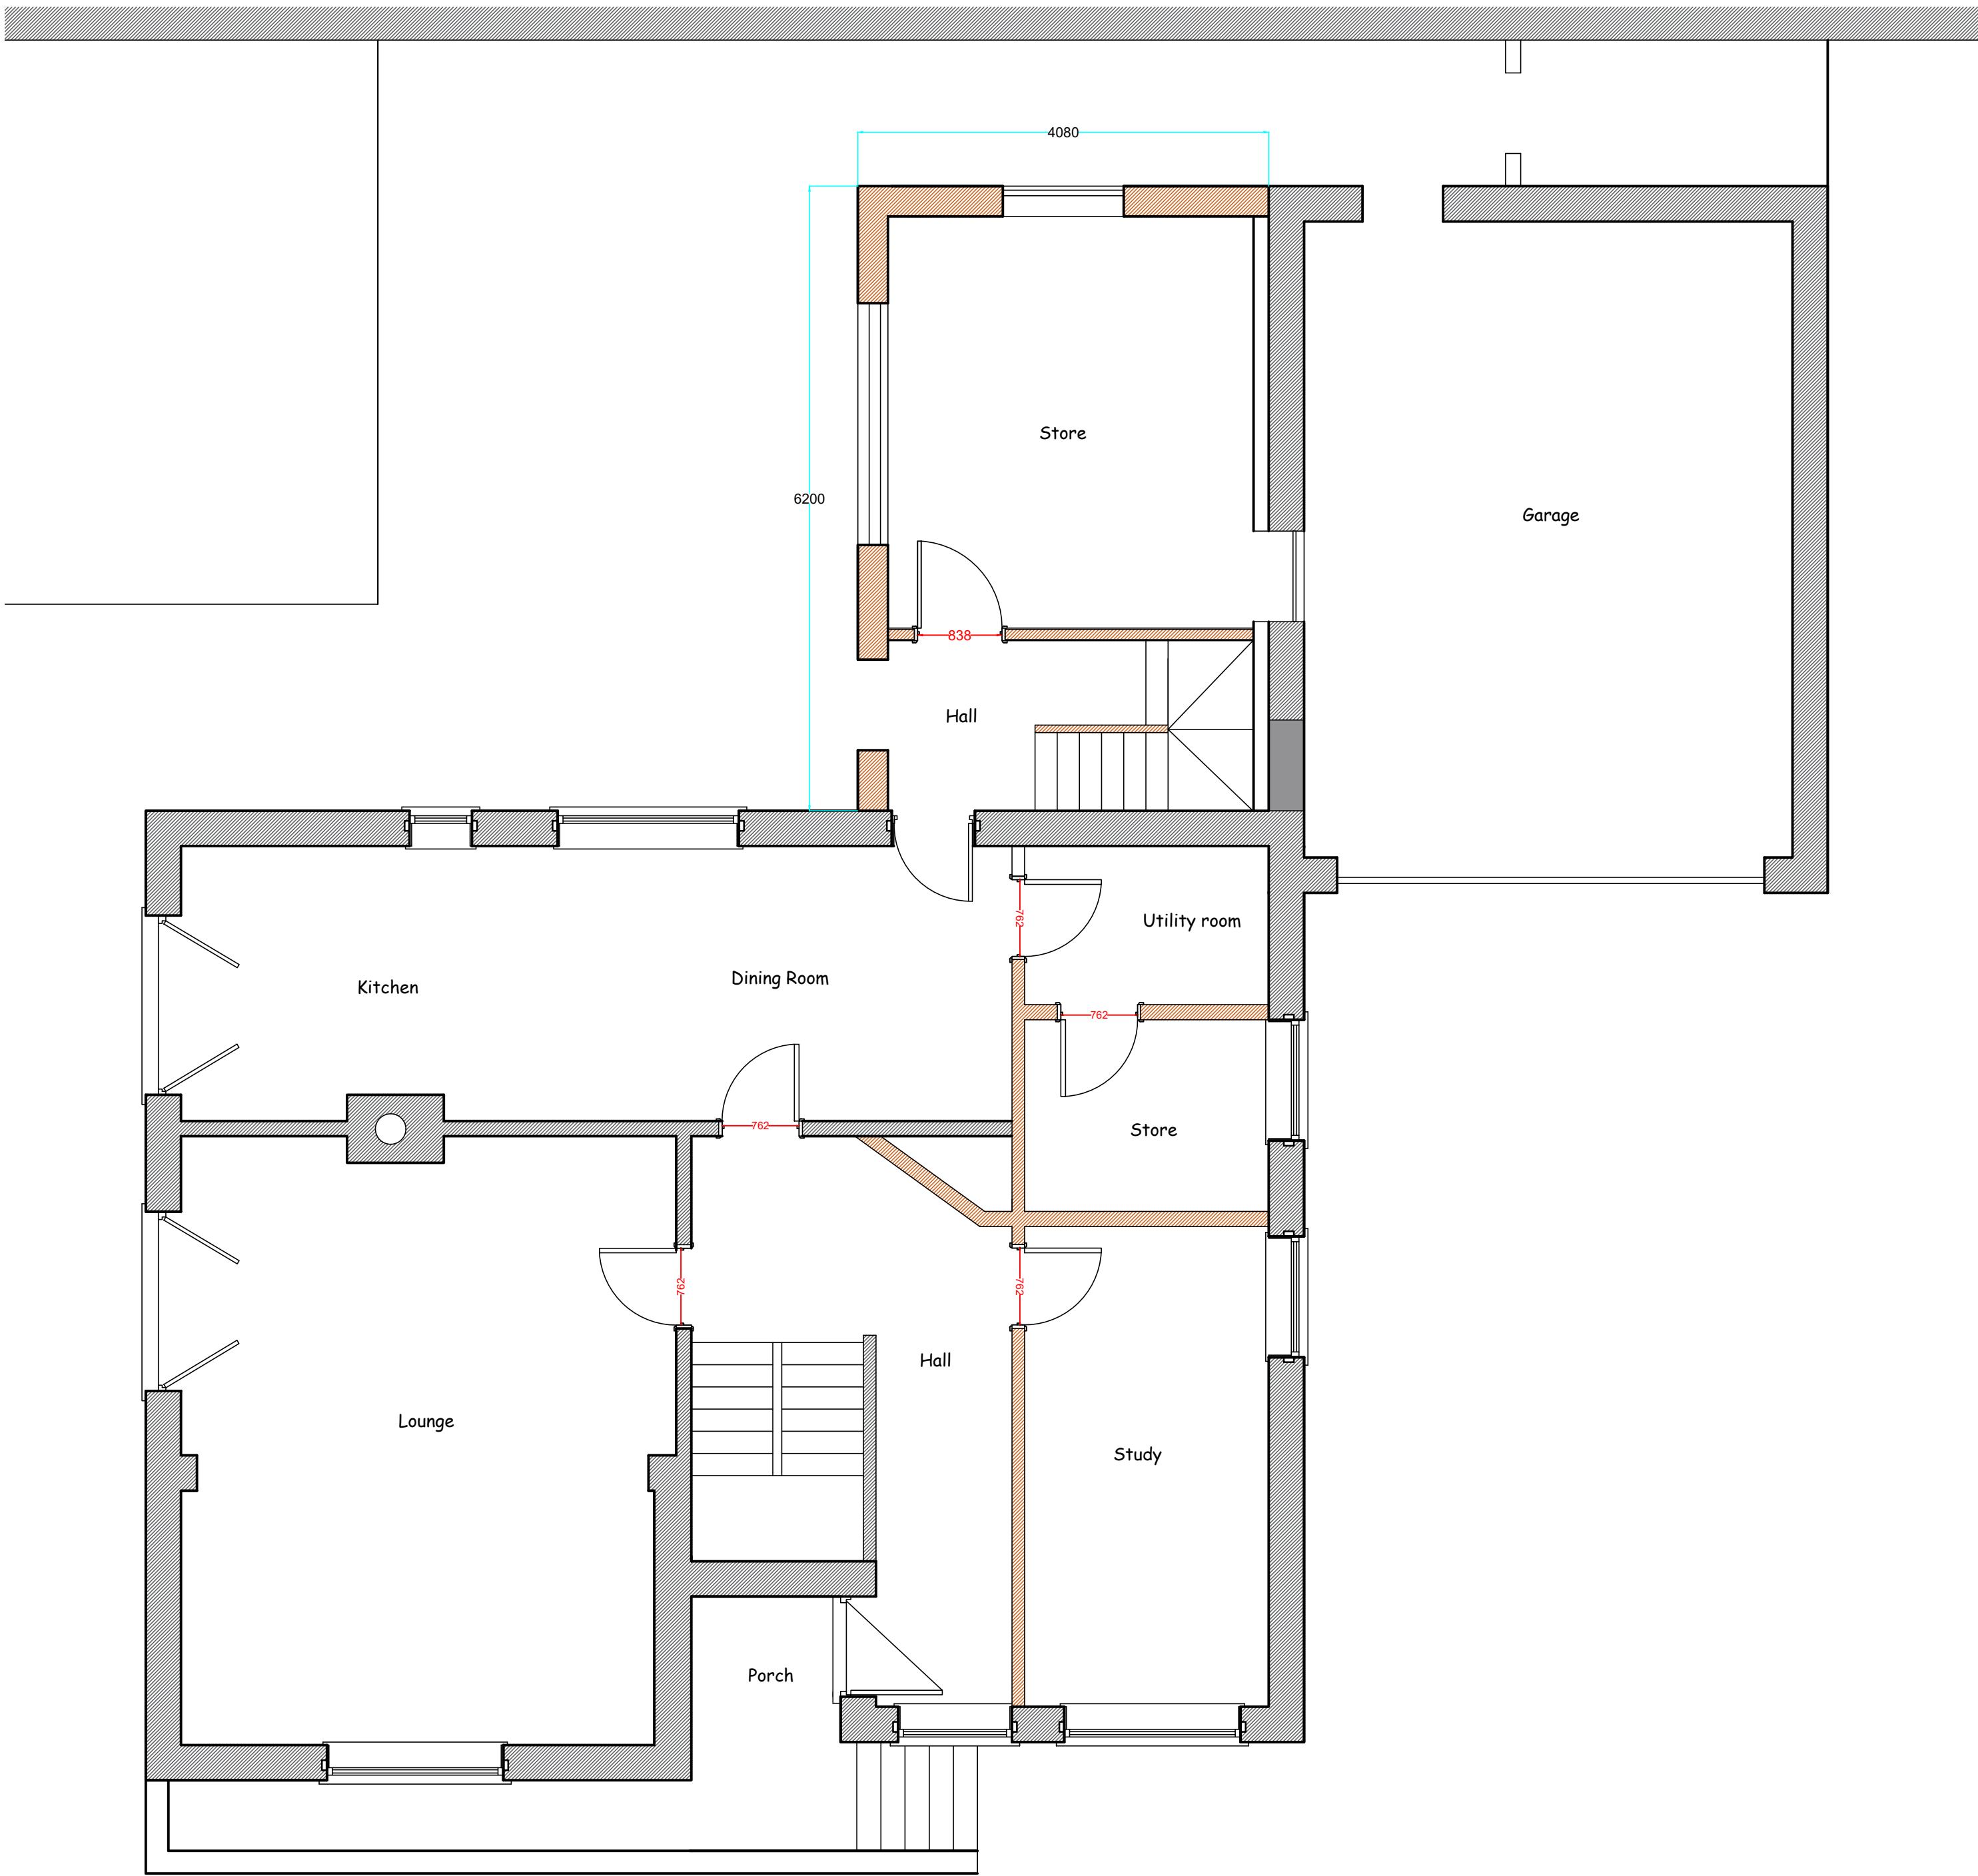

Proposed First Floor Scale 1:50

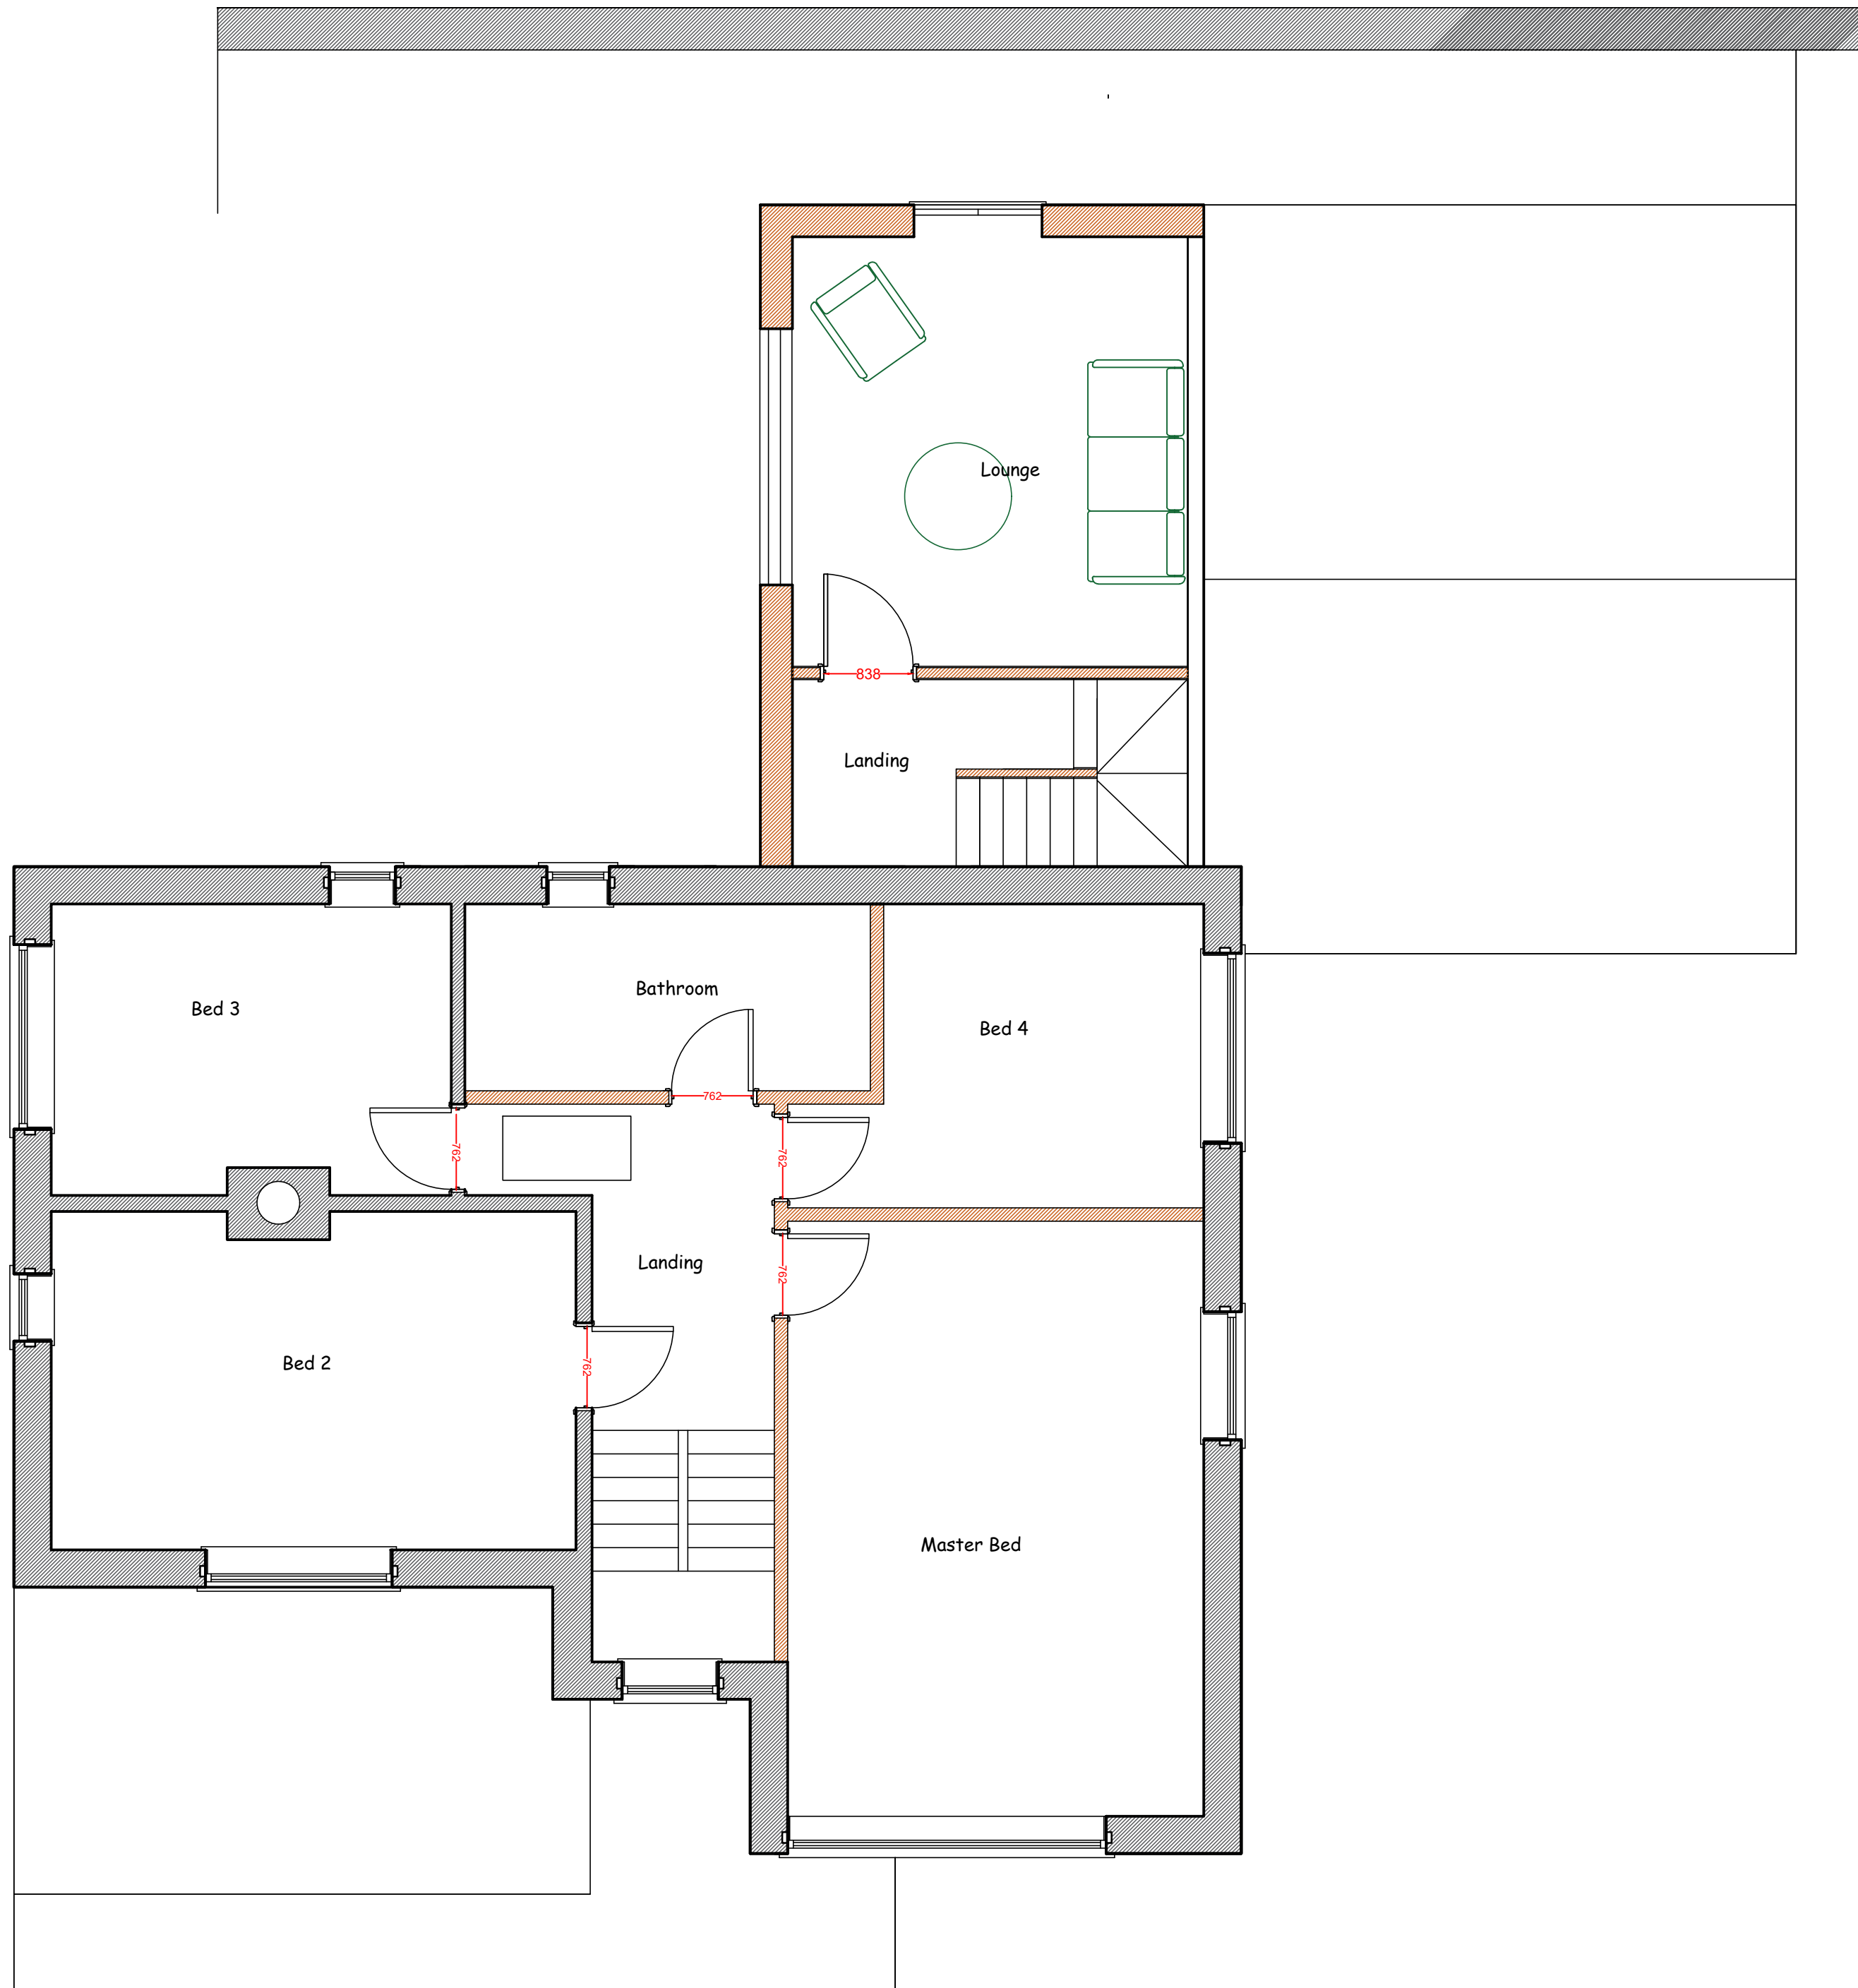


Proposed First Floor Scale 1:50

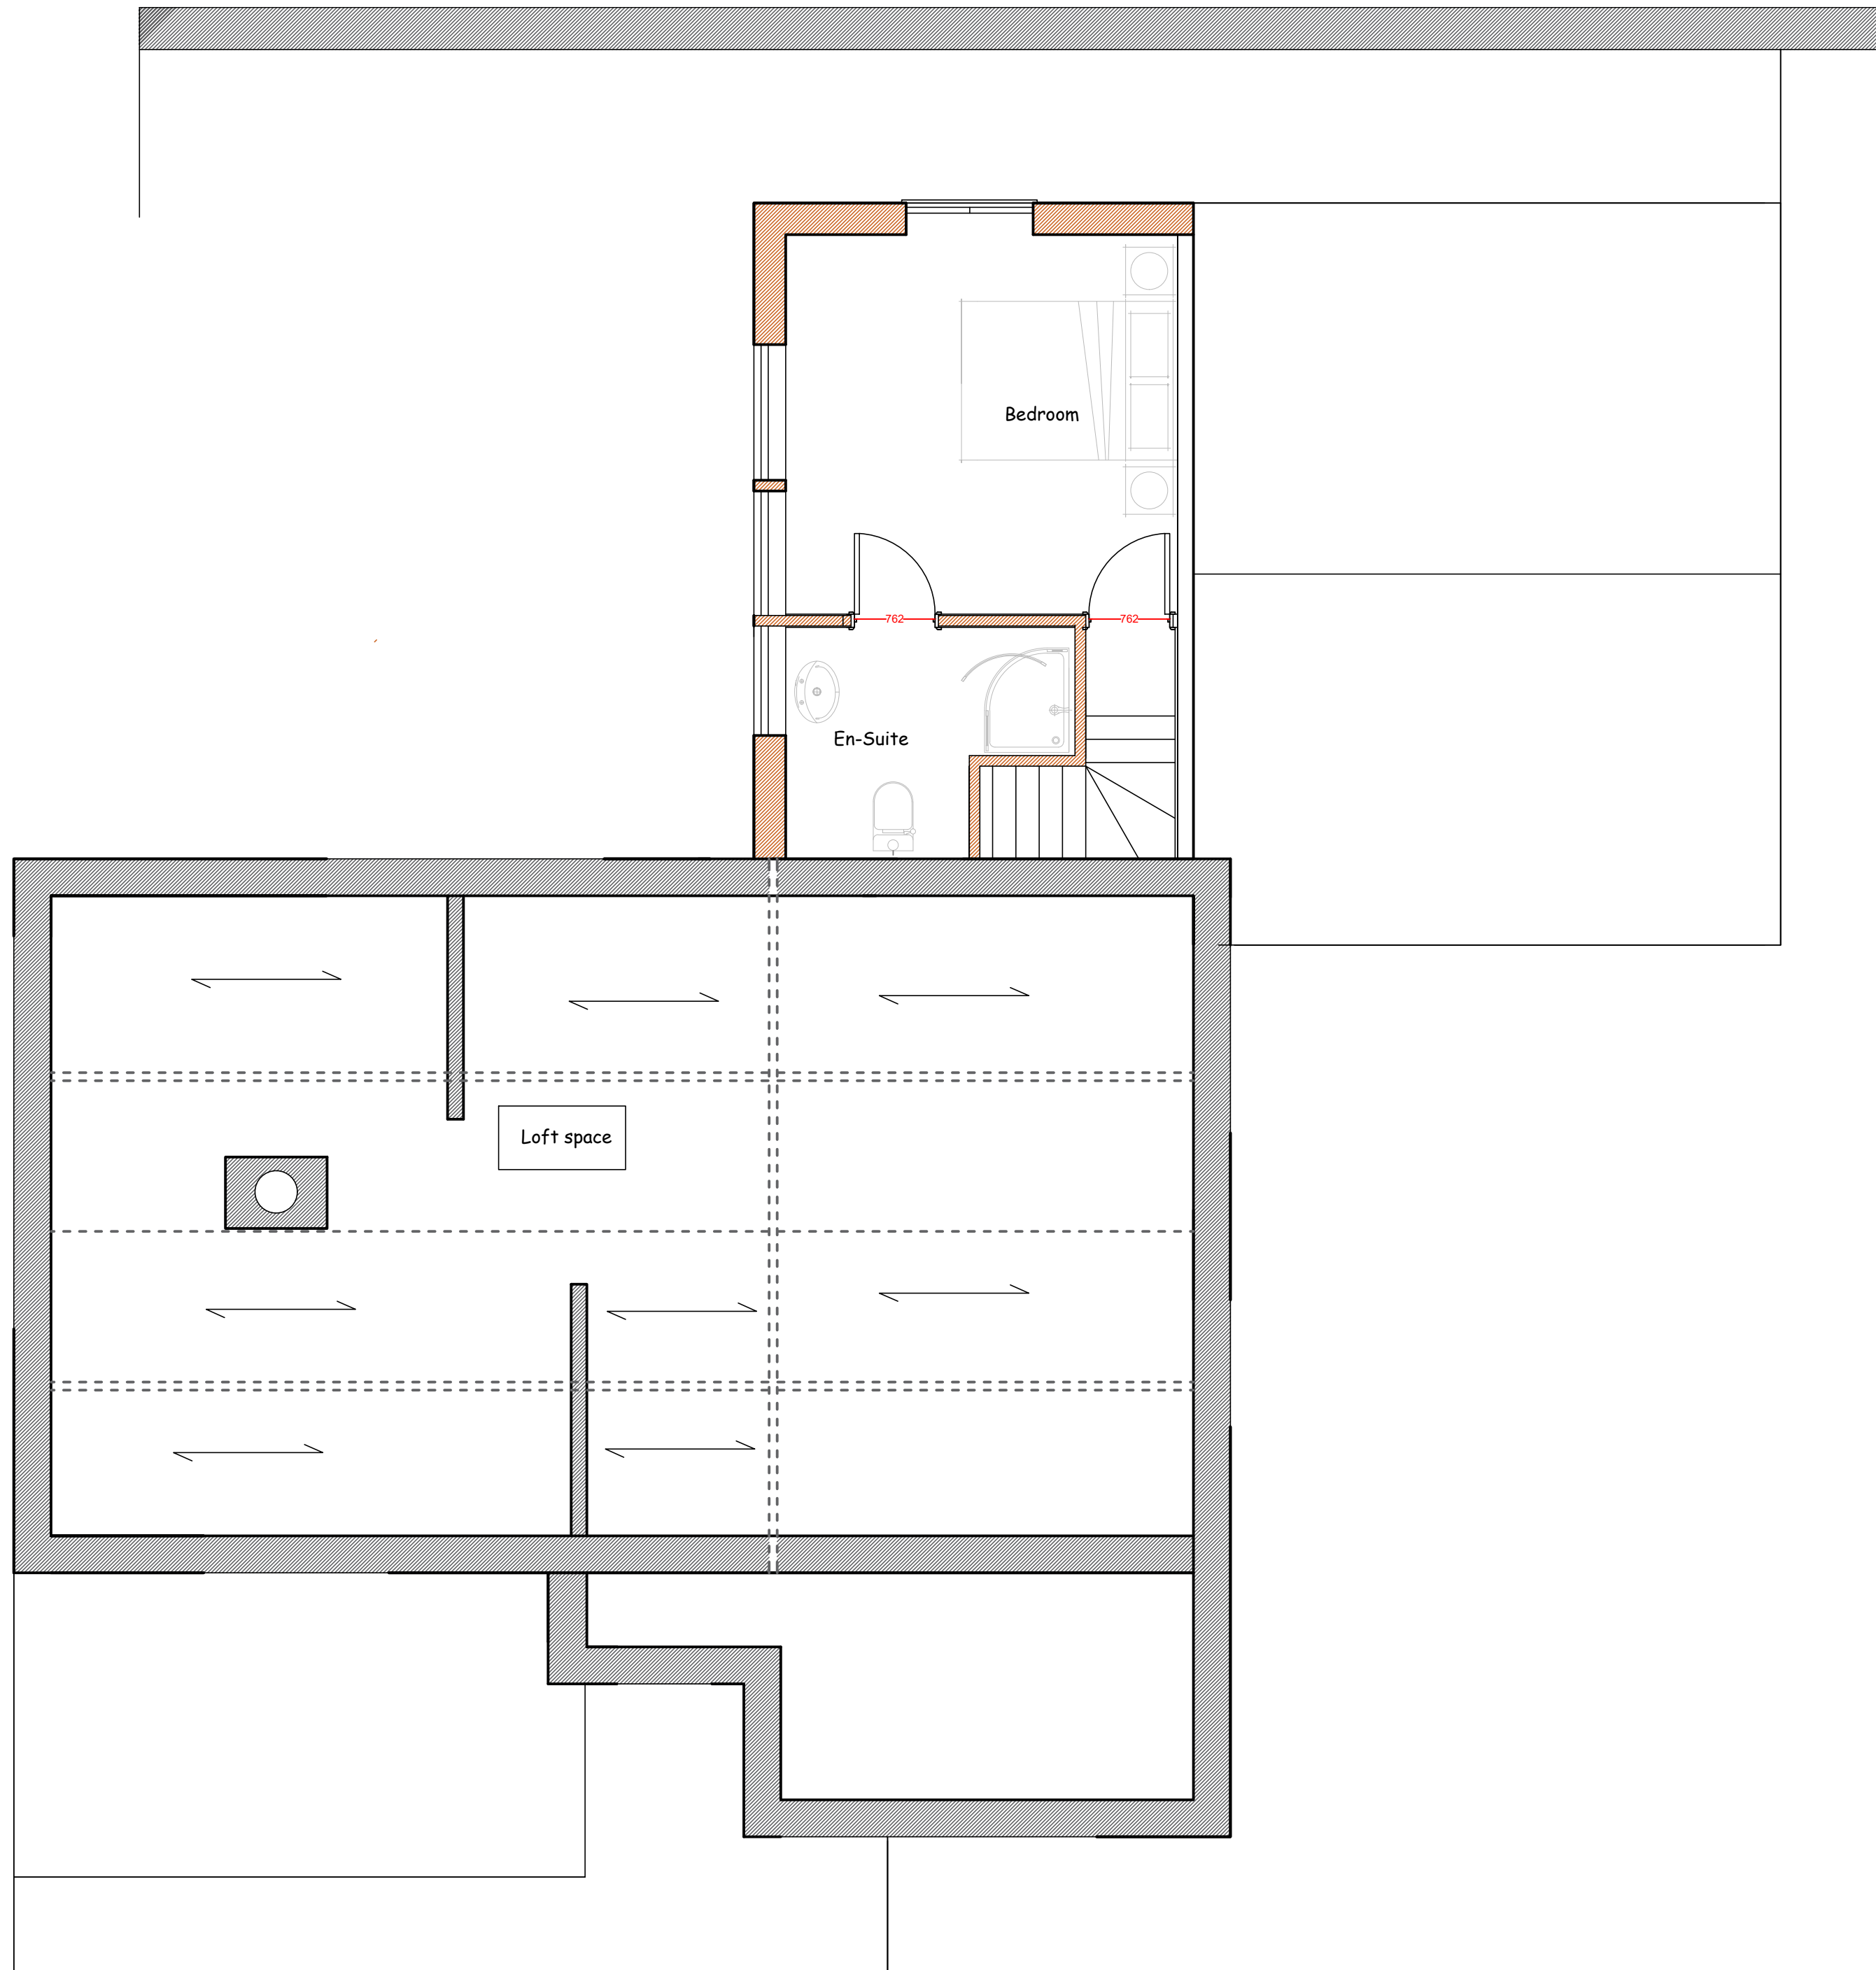


Proposed Second Floor Scale 1:50



Site Location Scale 1:2500

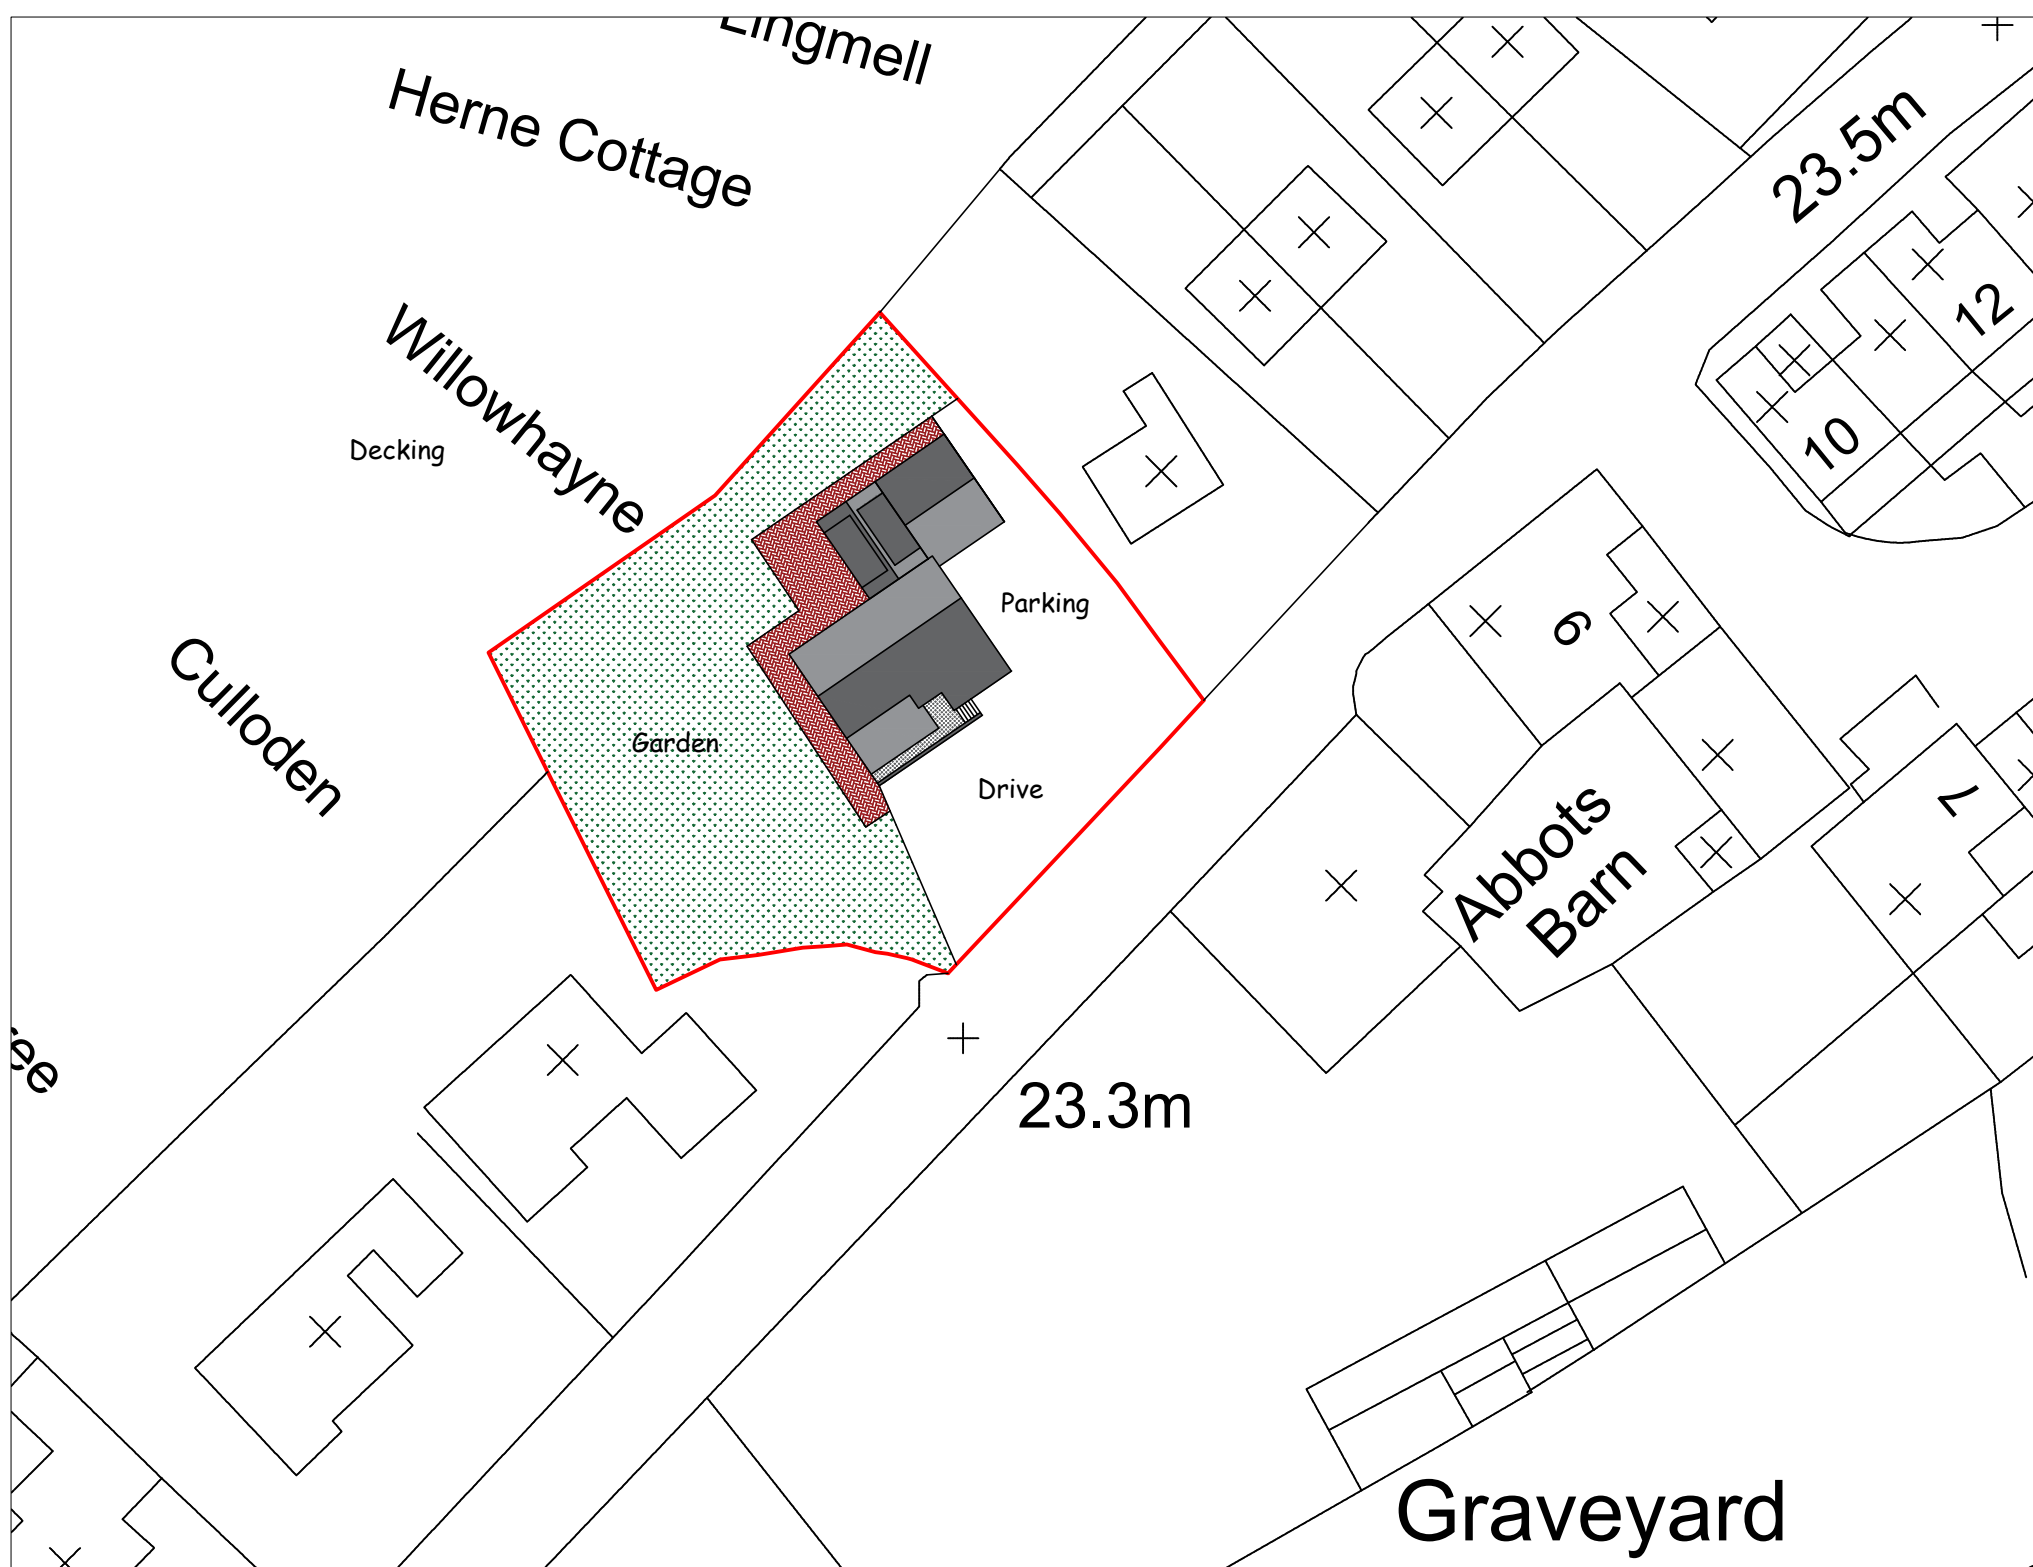

Block Plan Scale 1:500



LoftHouse Architectural
Complete Architectural Service
Domestic / Industrial / Commercial / Agricultural

Phone: 07860280074
E-Mail: tony.la247@outlook.com
www.lofthousearchitectural.co.uk

CLIENT NAME		
D & M Norbury		
PROJECT TITLE		
Rear extension to Willowhayne Abby Rd. St. Bees Cumbria CA27 0EG		
DRAWING TITLE		
Proposed Elevations/Floors		
DRAWN BY	DATE	CHECKED BY
Picasso	6th June 2024	Angelo
DRAWING NO.	REVISION	
027-30/ PR SL BP EL FL	<div>A</div>	
SCALE	As Shown	
REVISION DATE		

This drawing is copyright and not to be copied without written permission from the architect.
Drawing not to be scaled for material quantities all dimensions to be checked on site.
Architect to be informed in writing of any discrepancies.
Work should not proceed until checks are complete.