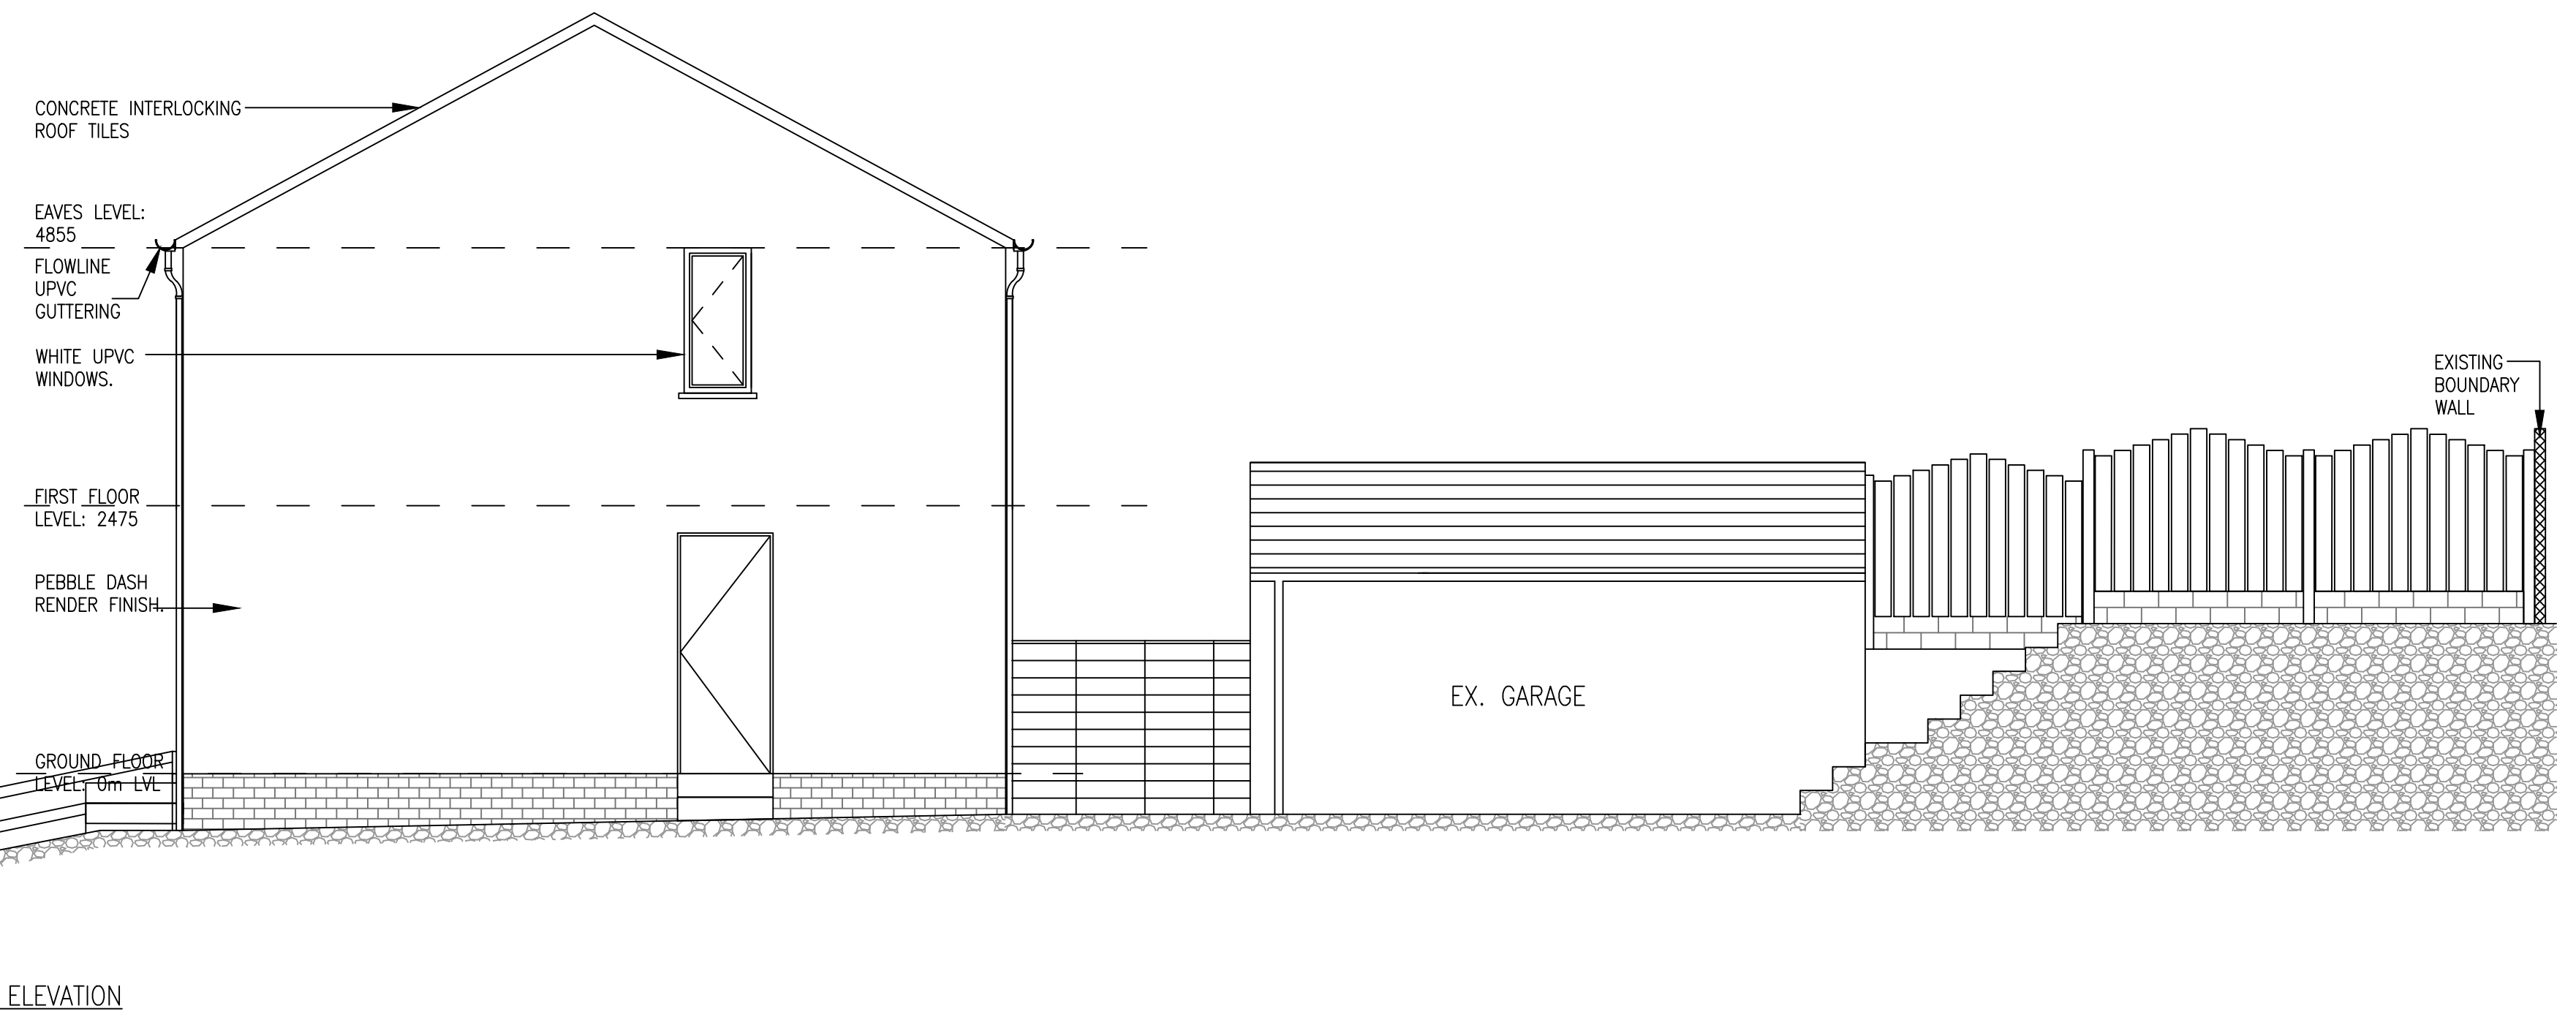
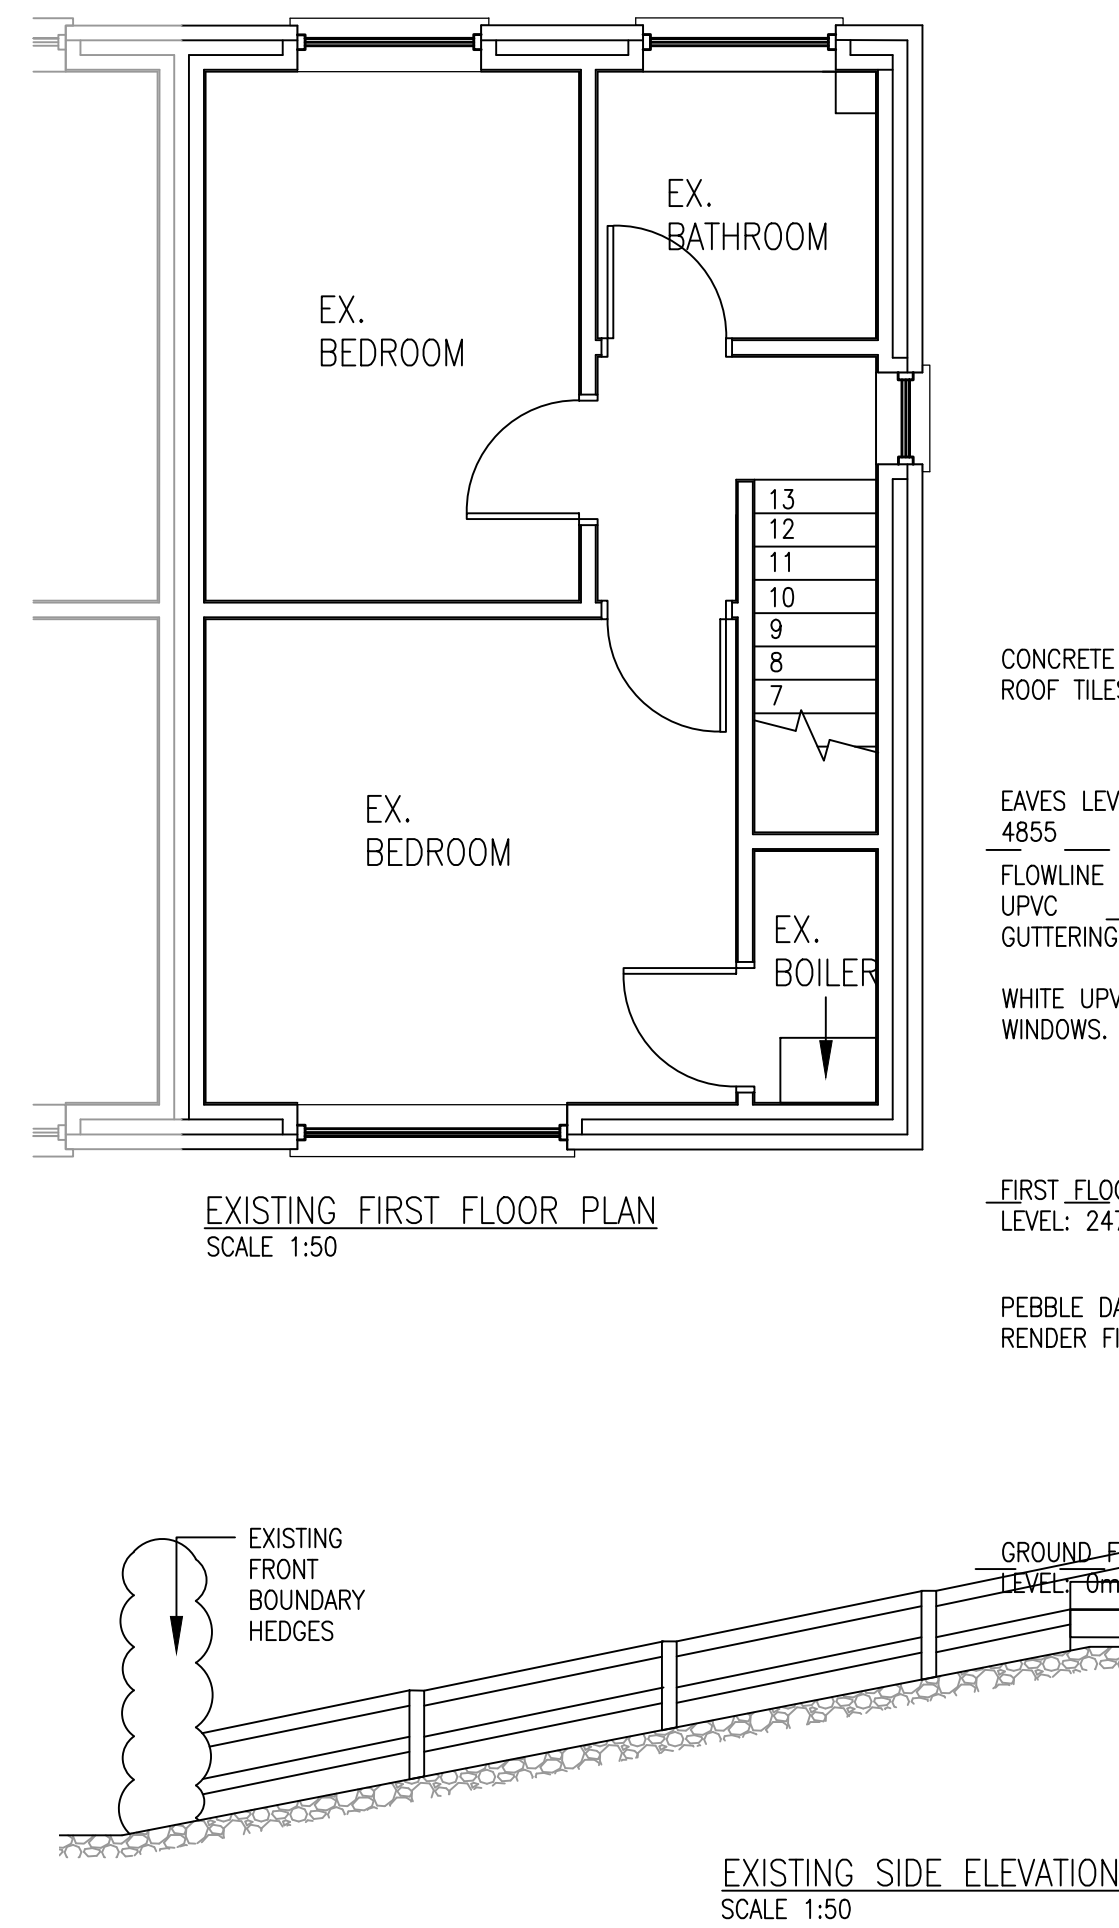
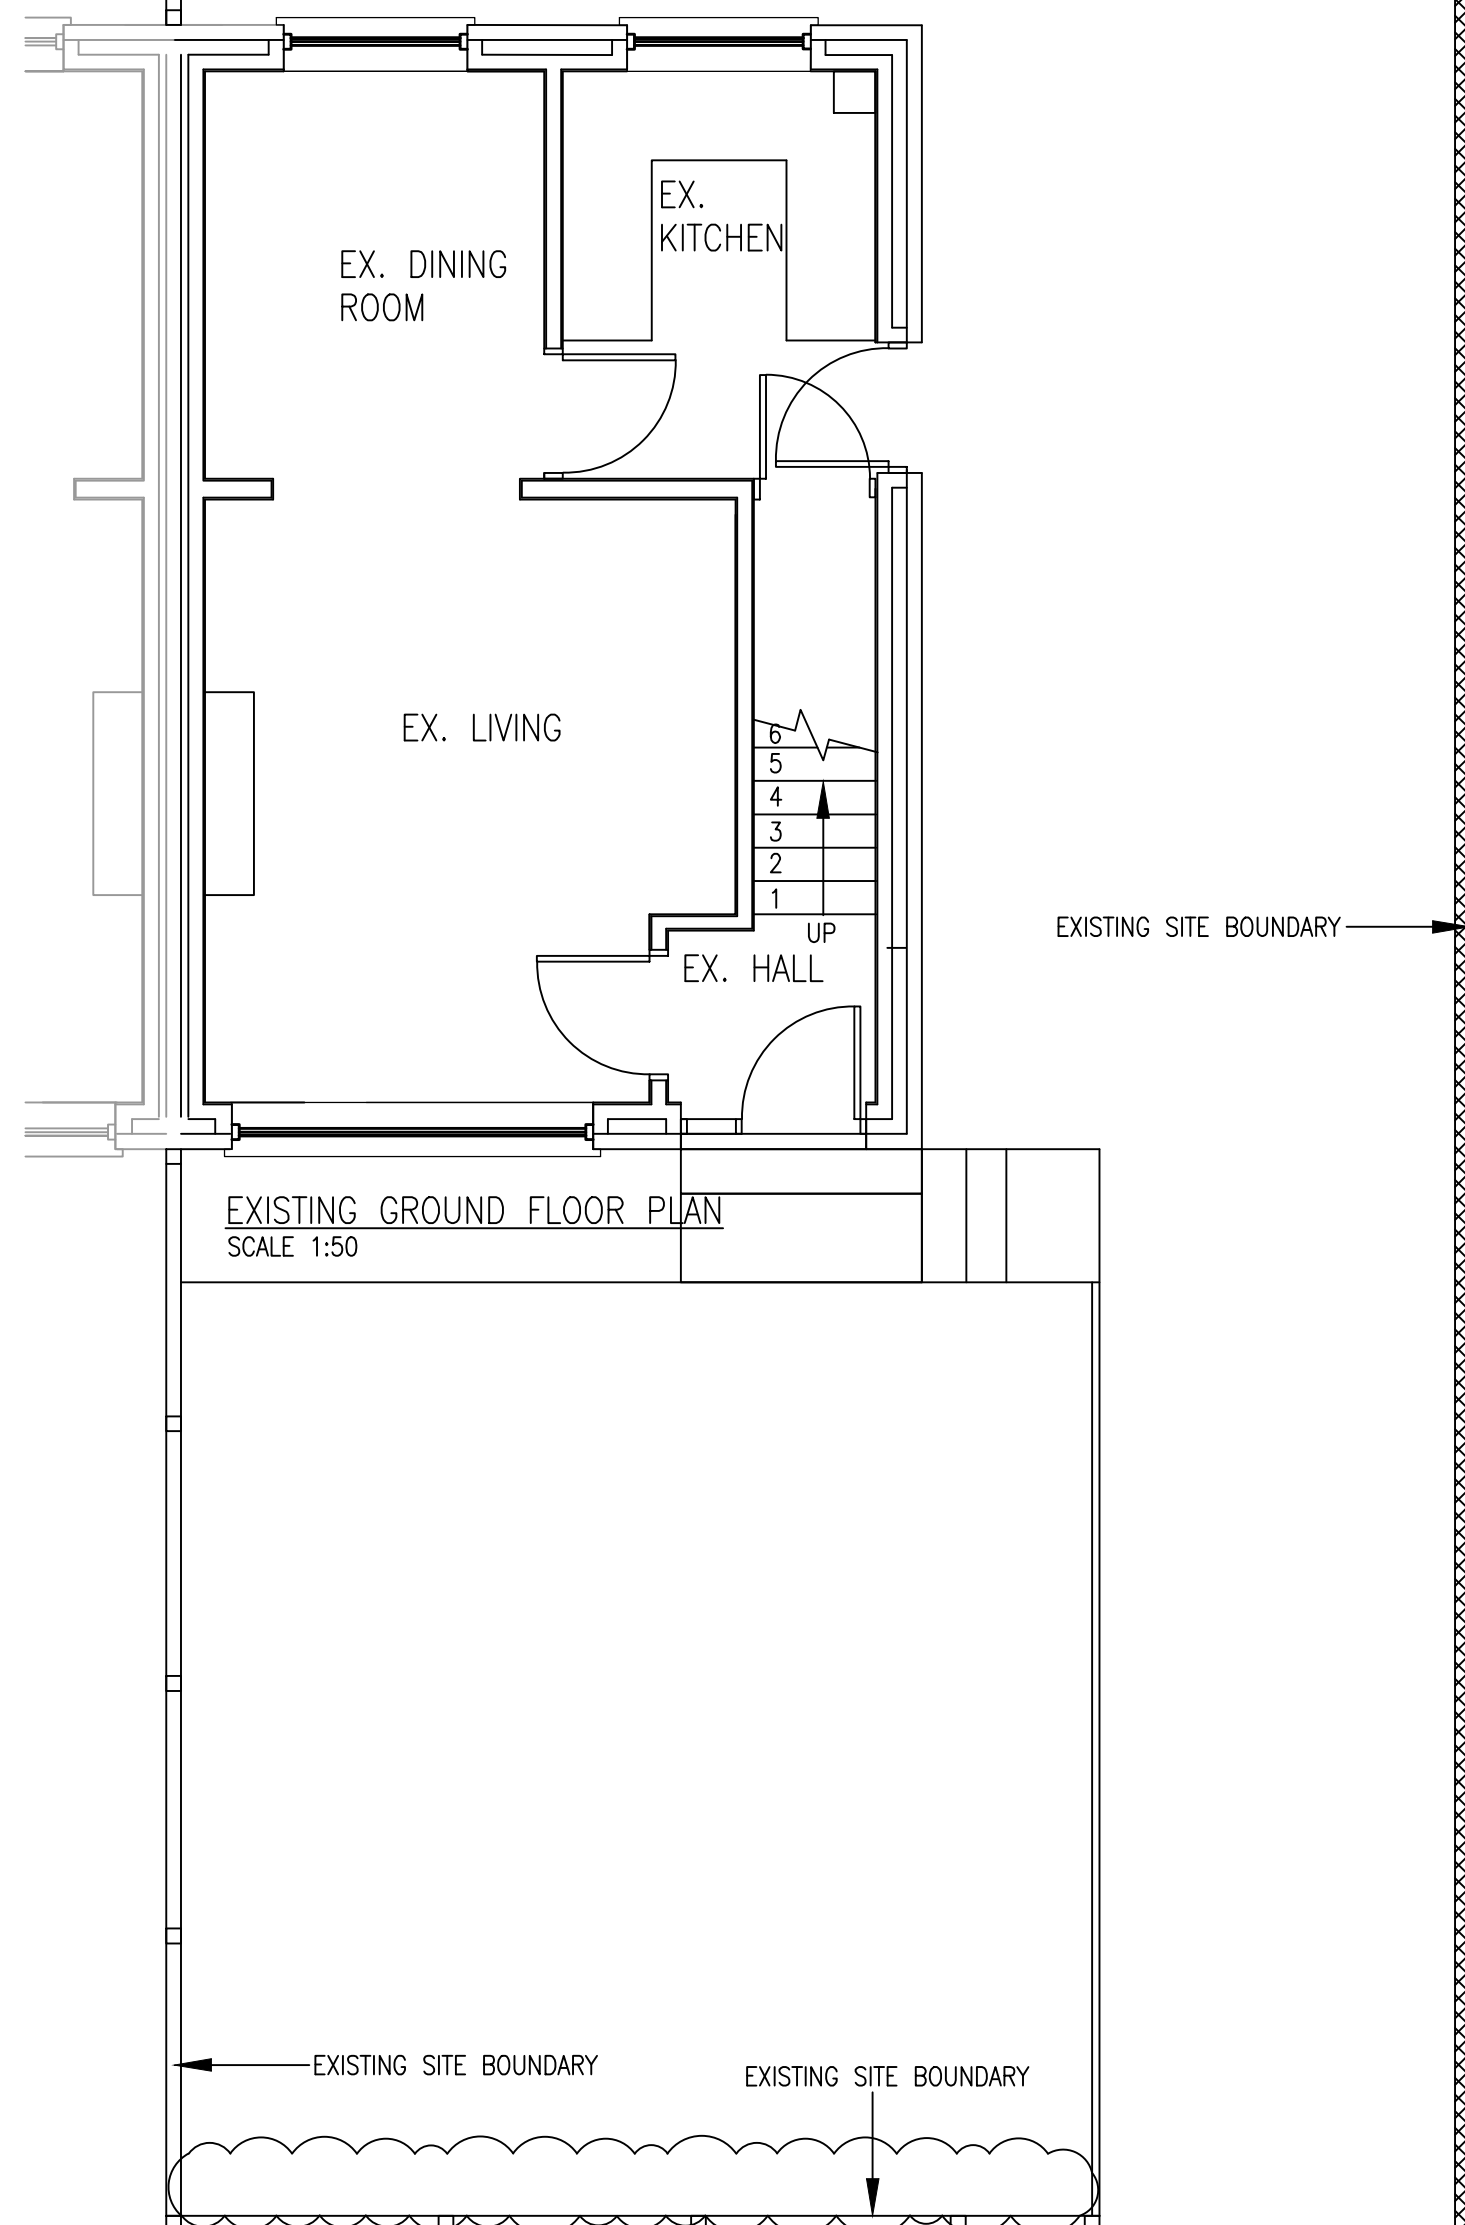
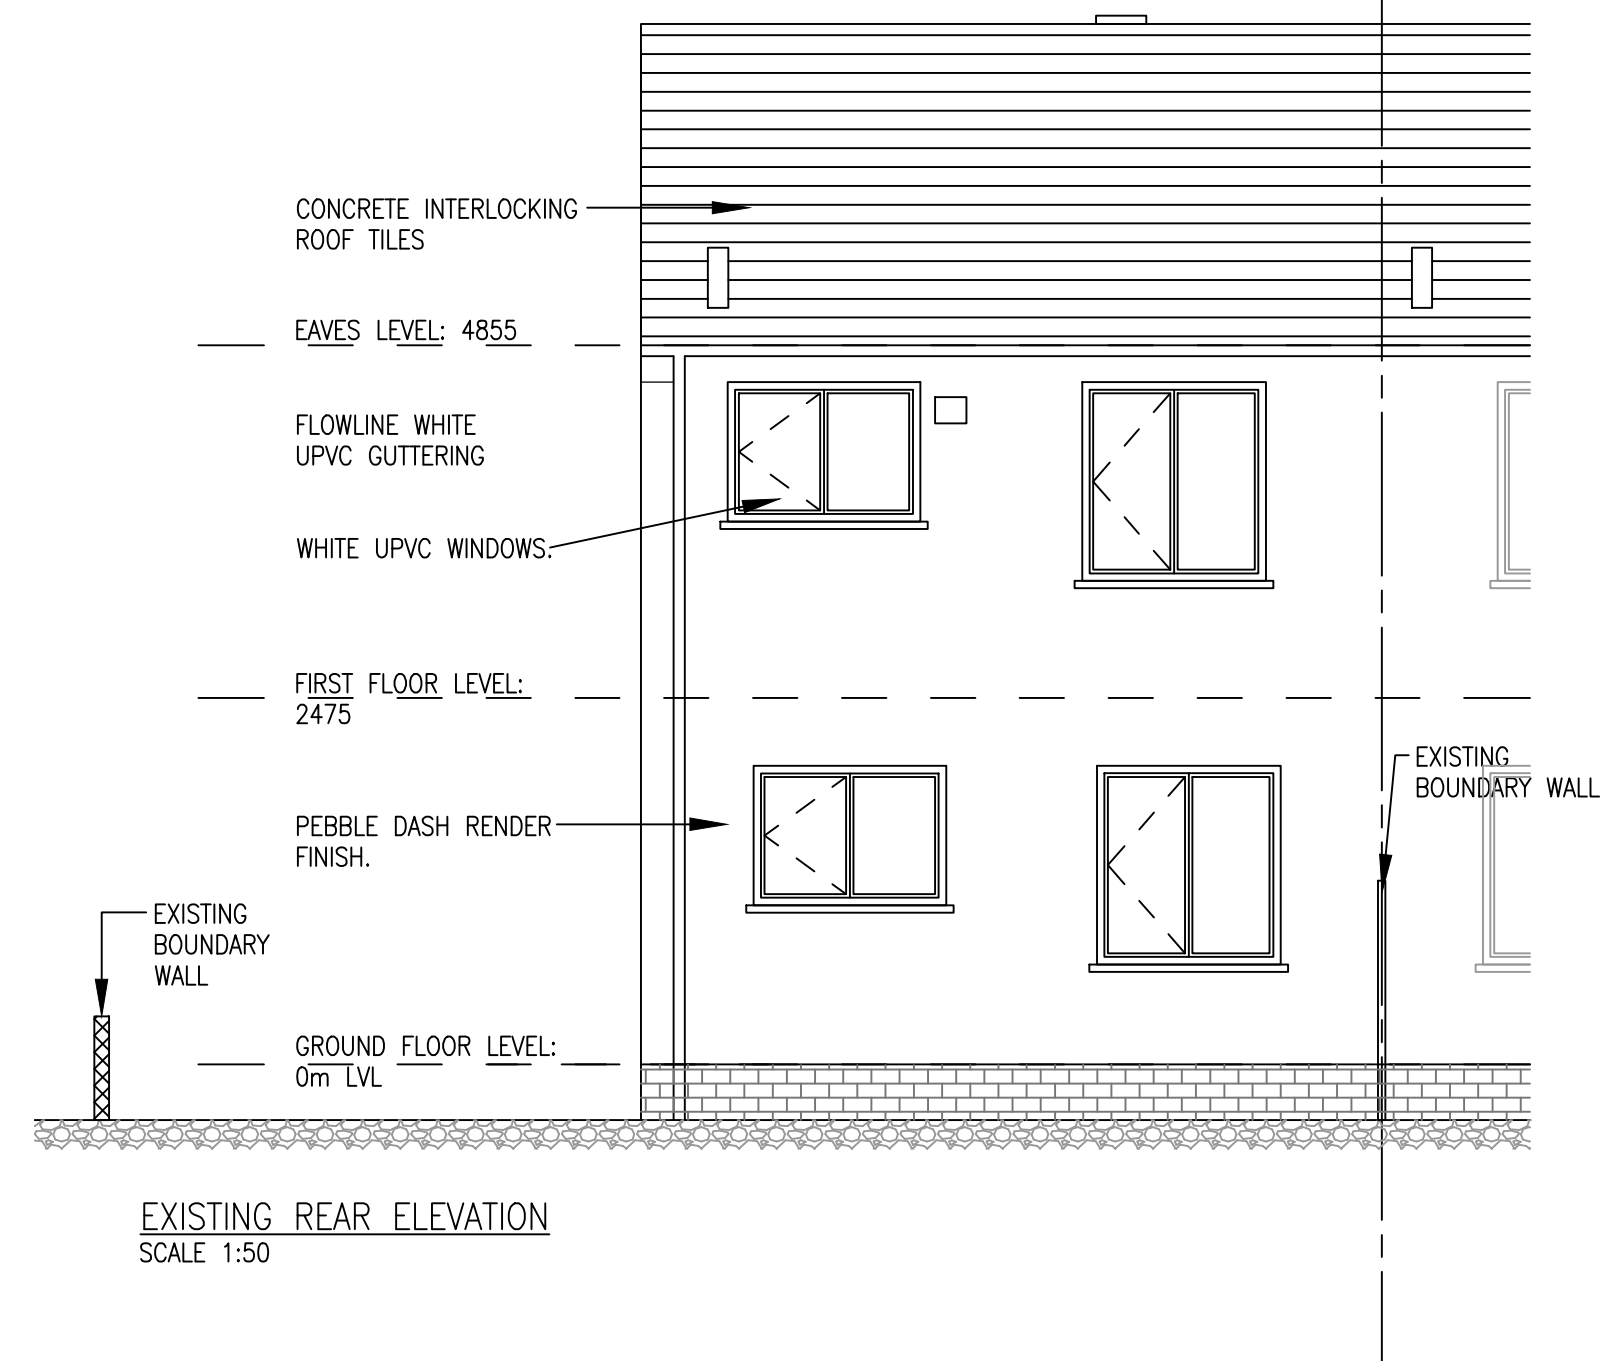
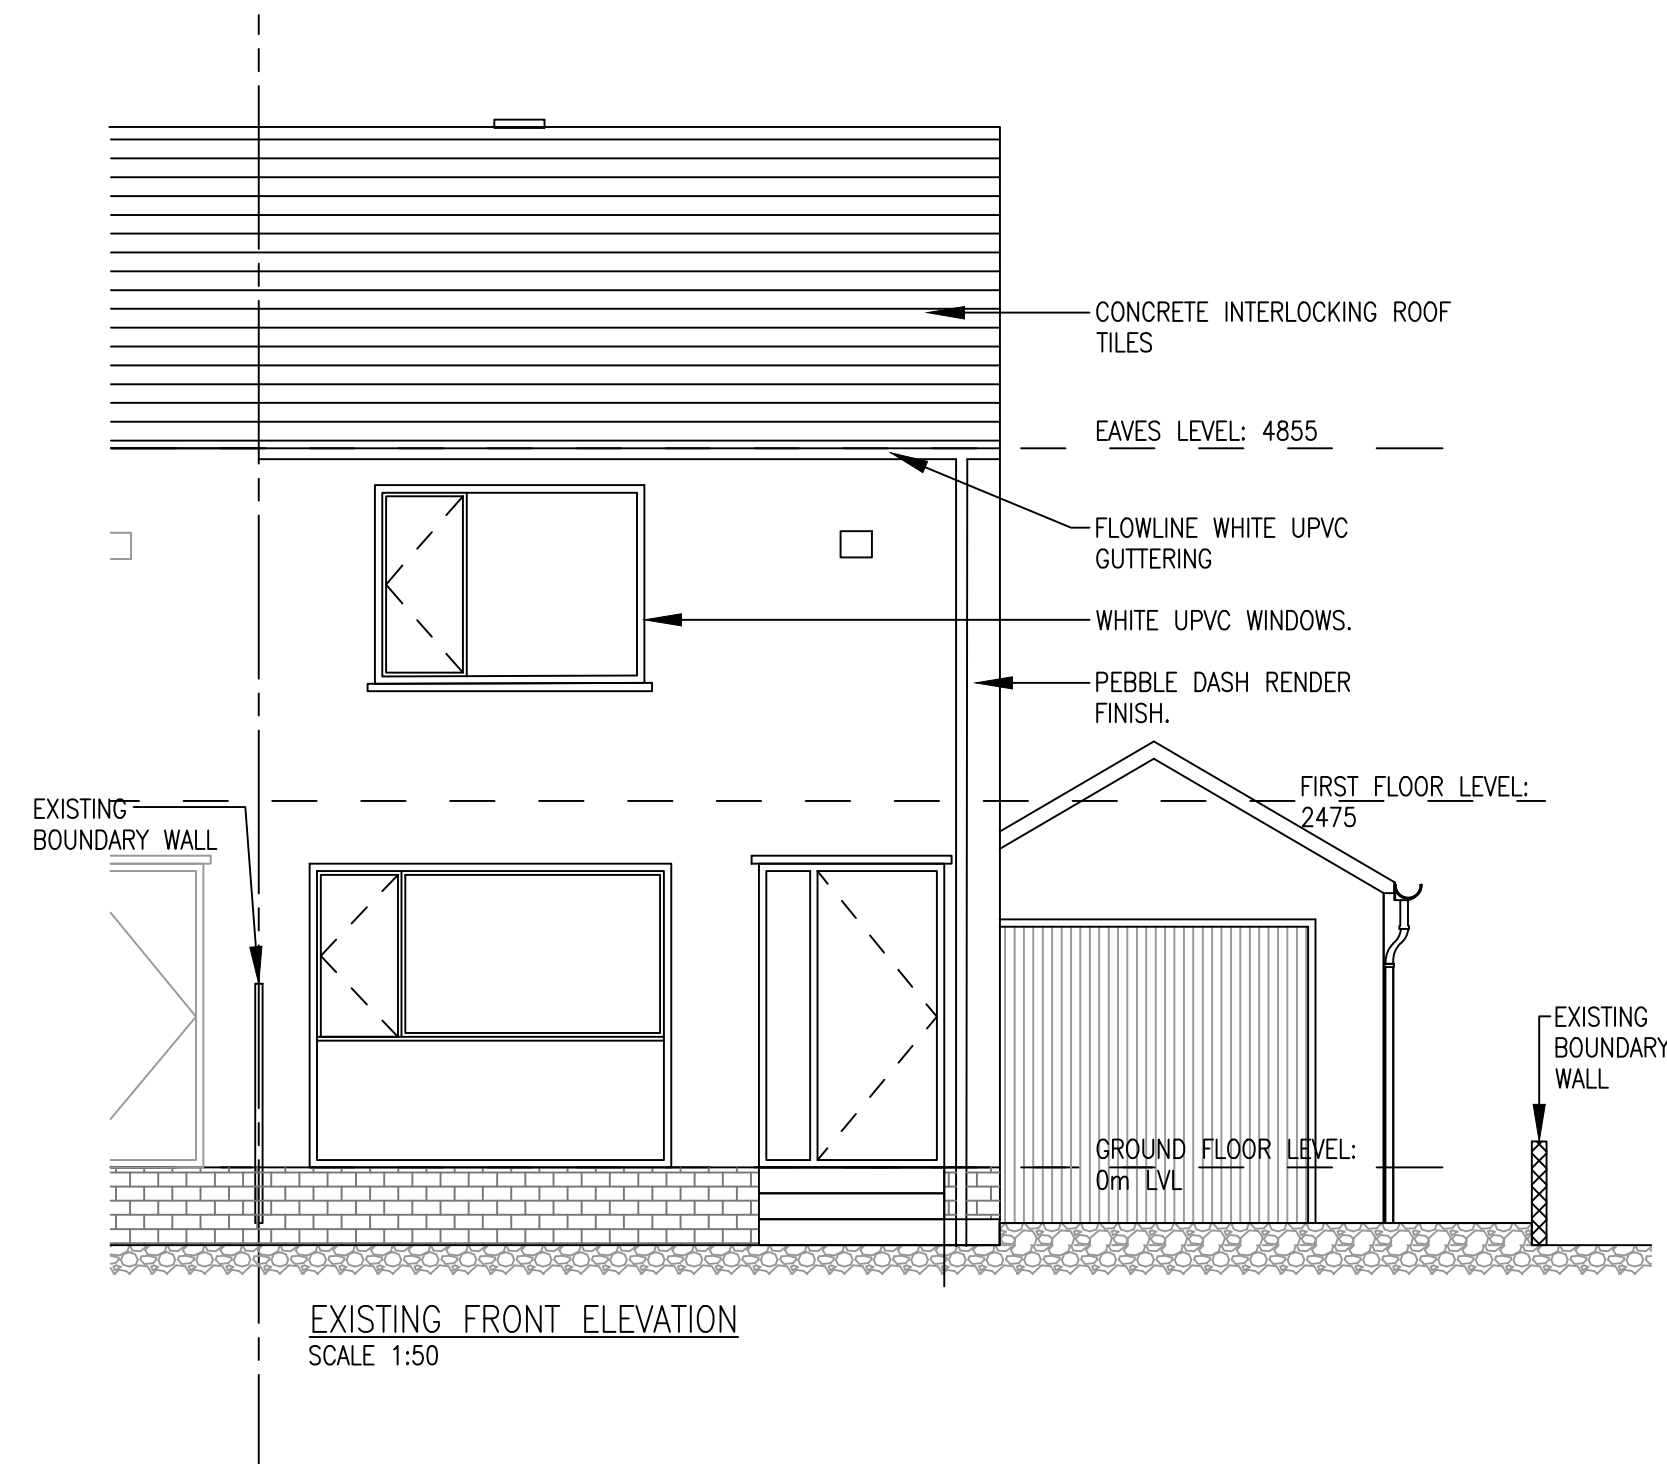
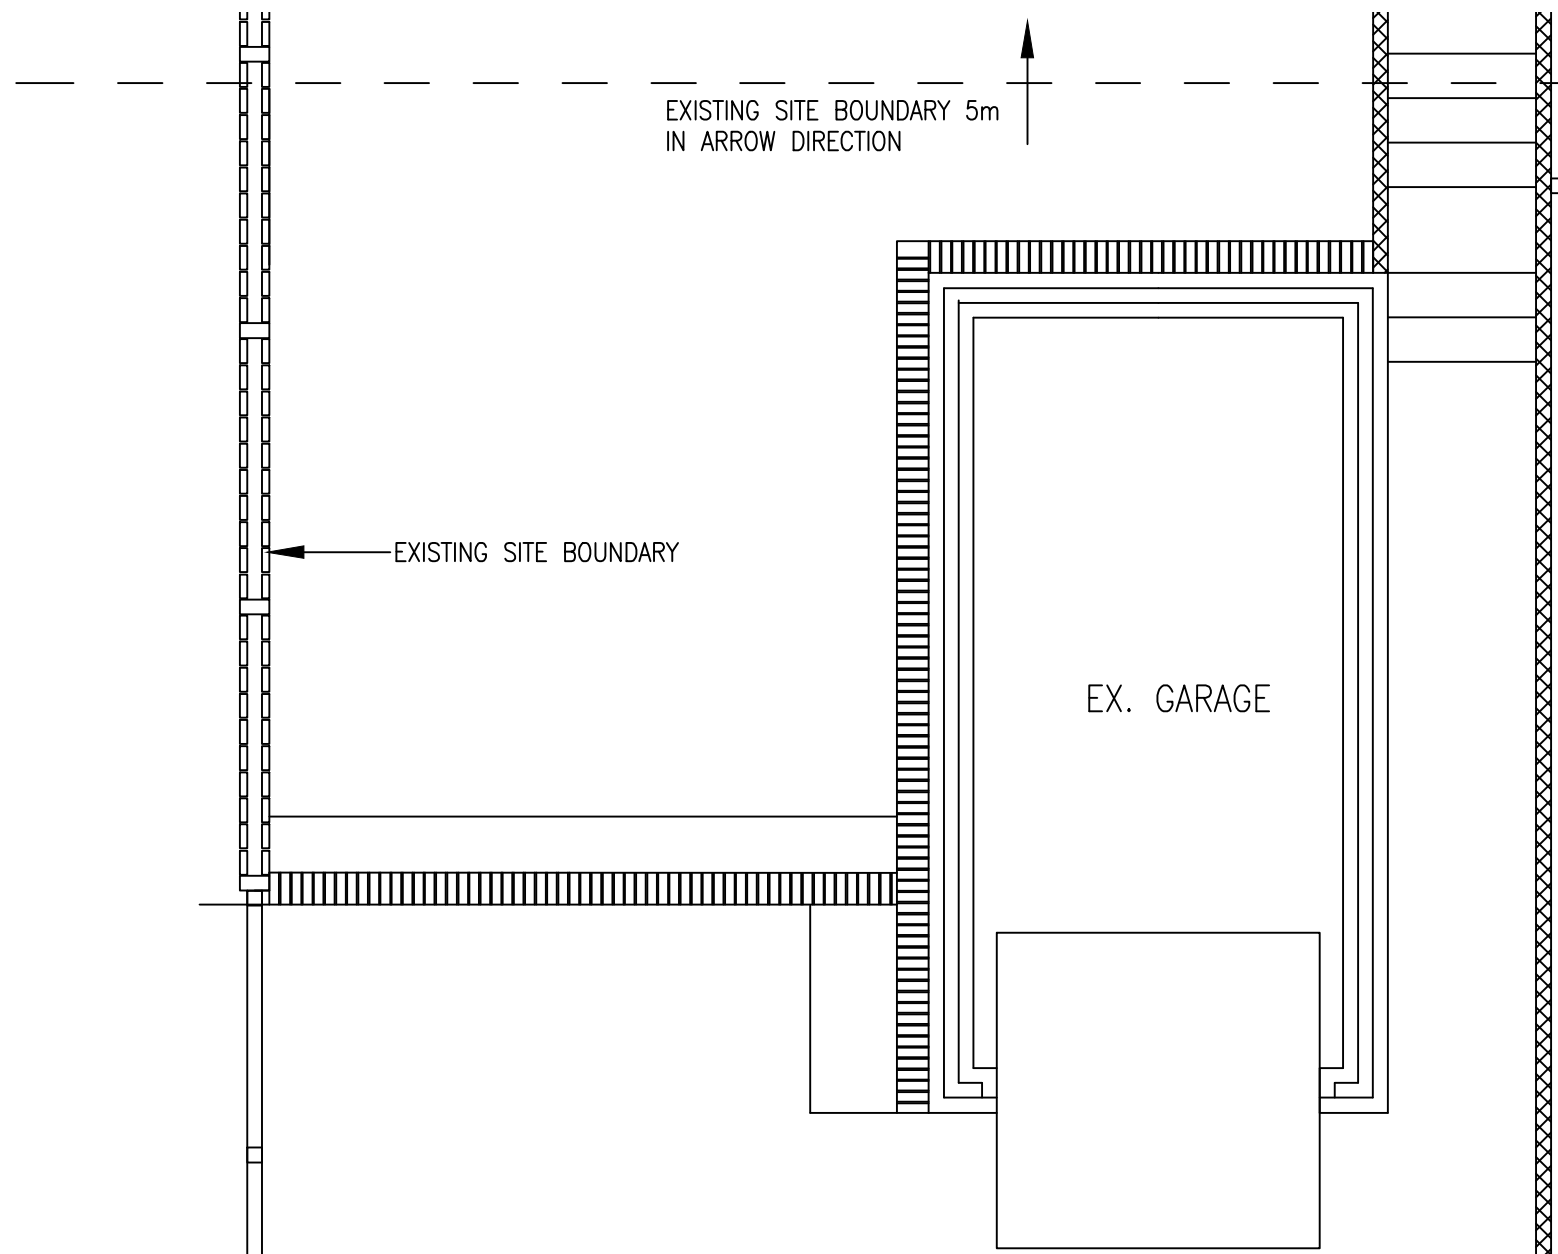


SCALE:

1:50 @ A1,
1:100 @ A3

0 1m 2m 3m 4m 5m

PROJECT:

PROPOSED INTERNAL AND EXTERNAL
ALTERATIONS: 6A JERICO ROAD,
WHITEHAVEN, CUMBRIA, CA28 6UB.

DRAWING:

PLANNING – EXISTING FLOOR PLANS
AND ELEVATIONS.

REV: A

DATE: 19.06.2018

ISSUED FOR PLANNING SUBMISSION

DRAWING NUMBER:

A101 – REVISION A

CLIENT:

MR + MRS D. HAROULIS

MD architectural
solutions ltd

Mark Donnelly
Lynwood, Sea Mill Lane,
St. Bees, Cumbria, CA27 0BD
07738177859
mdarchsolutions@hotmail.co.uk