




Existing South West Elevation Scale 1-100



Existing North East Elevation Scale 1-100




Existing South West Elevation Scale 1-100

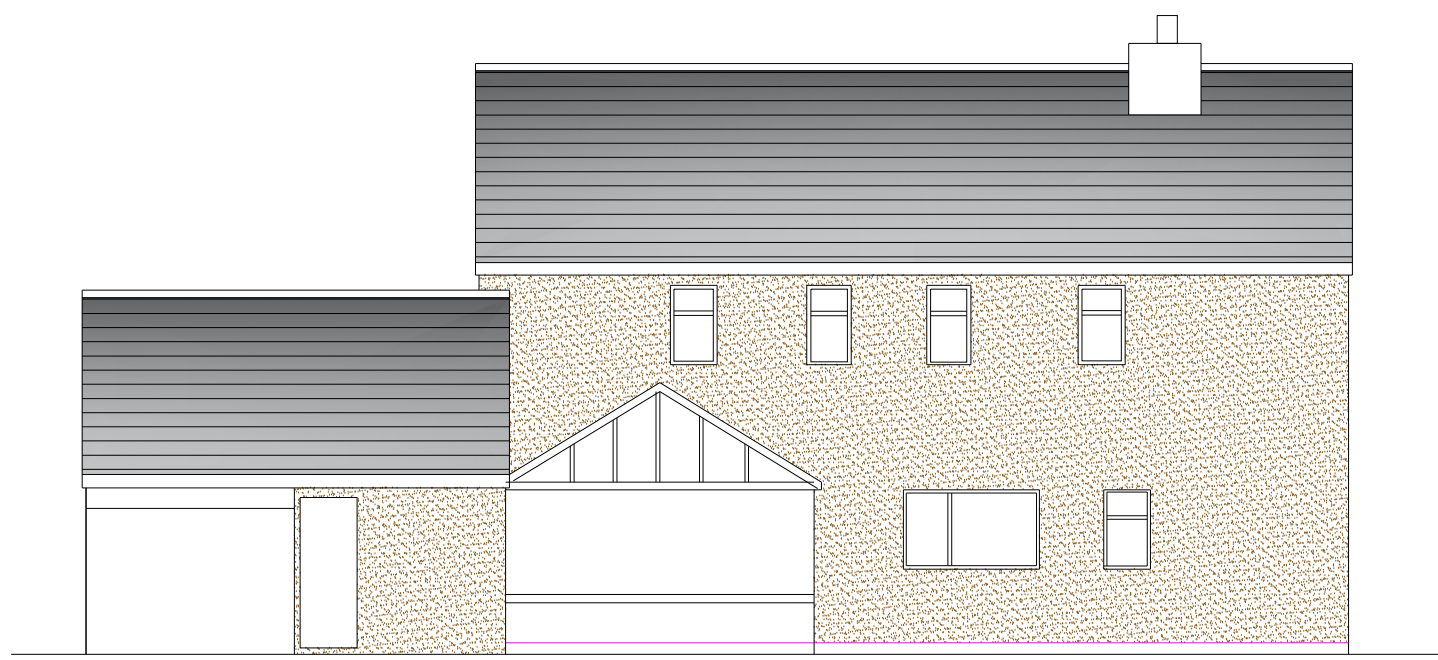

Existing North East Elevation Scale 1-100



Existing Ground Floor Scale 1-50

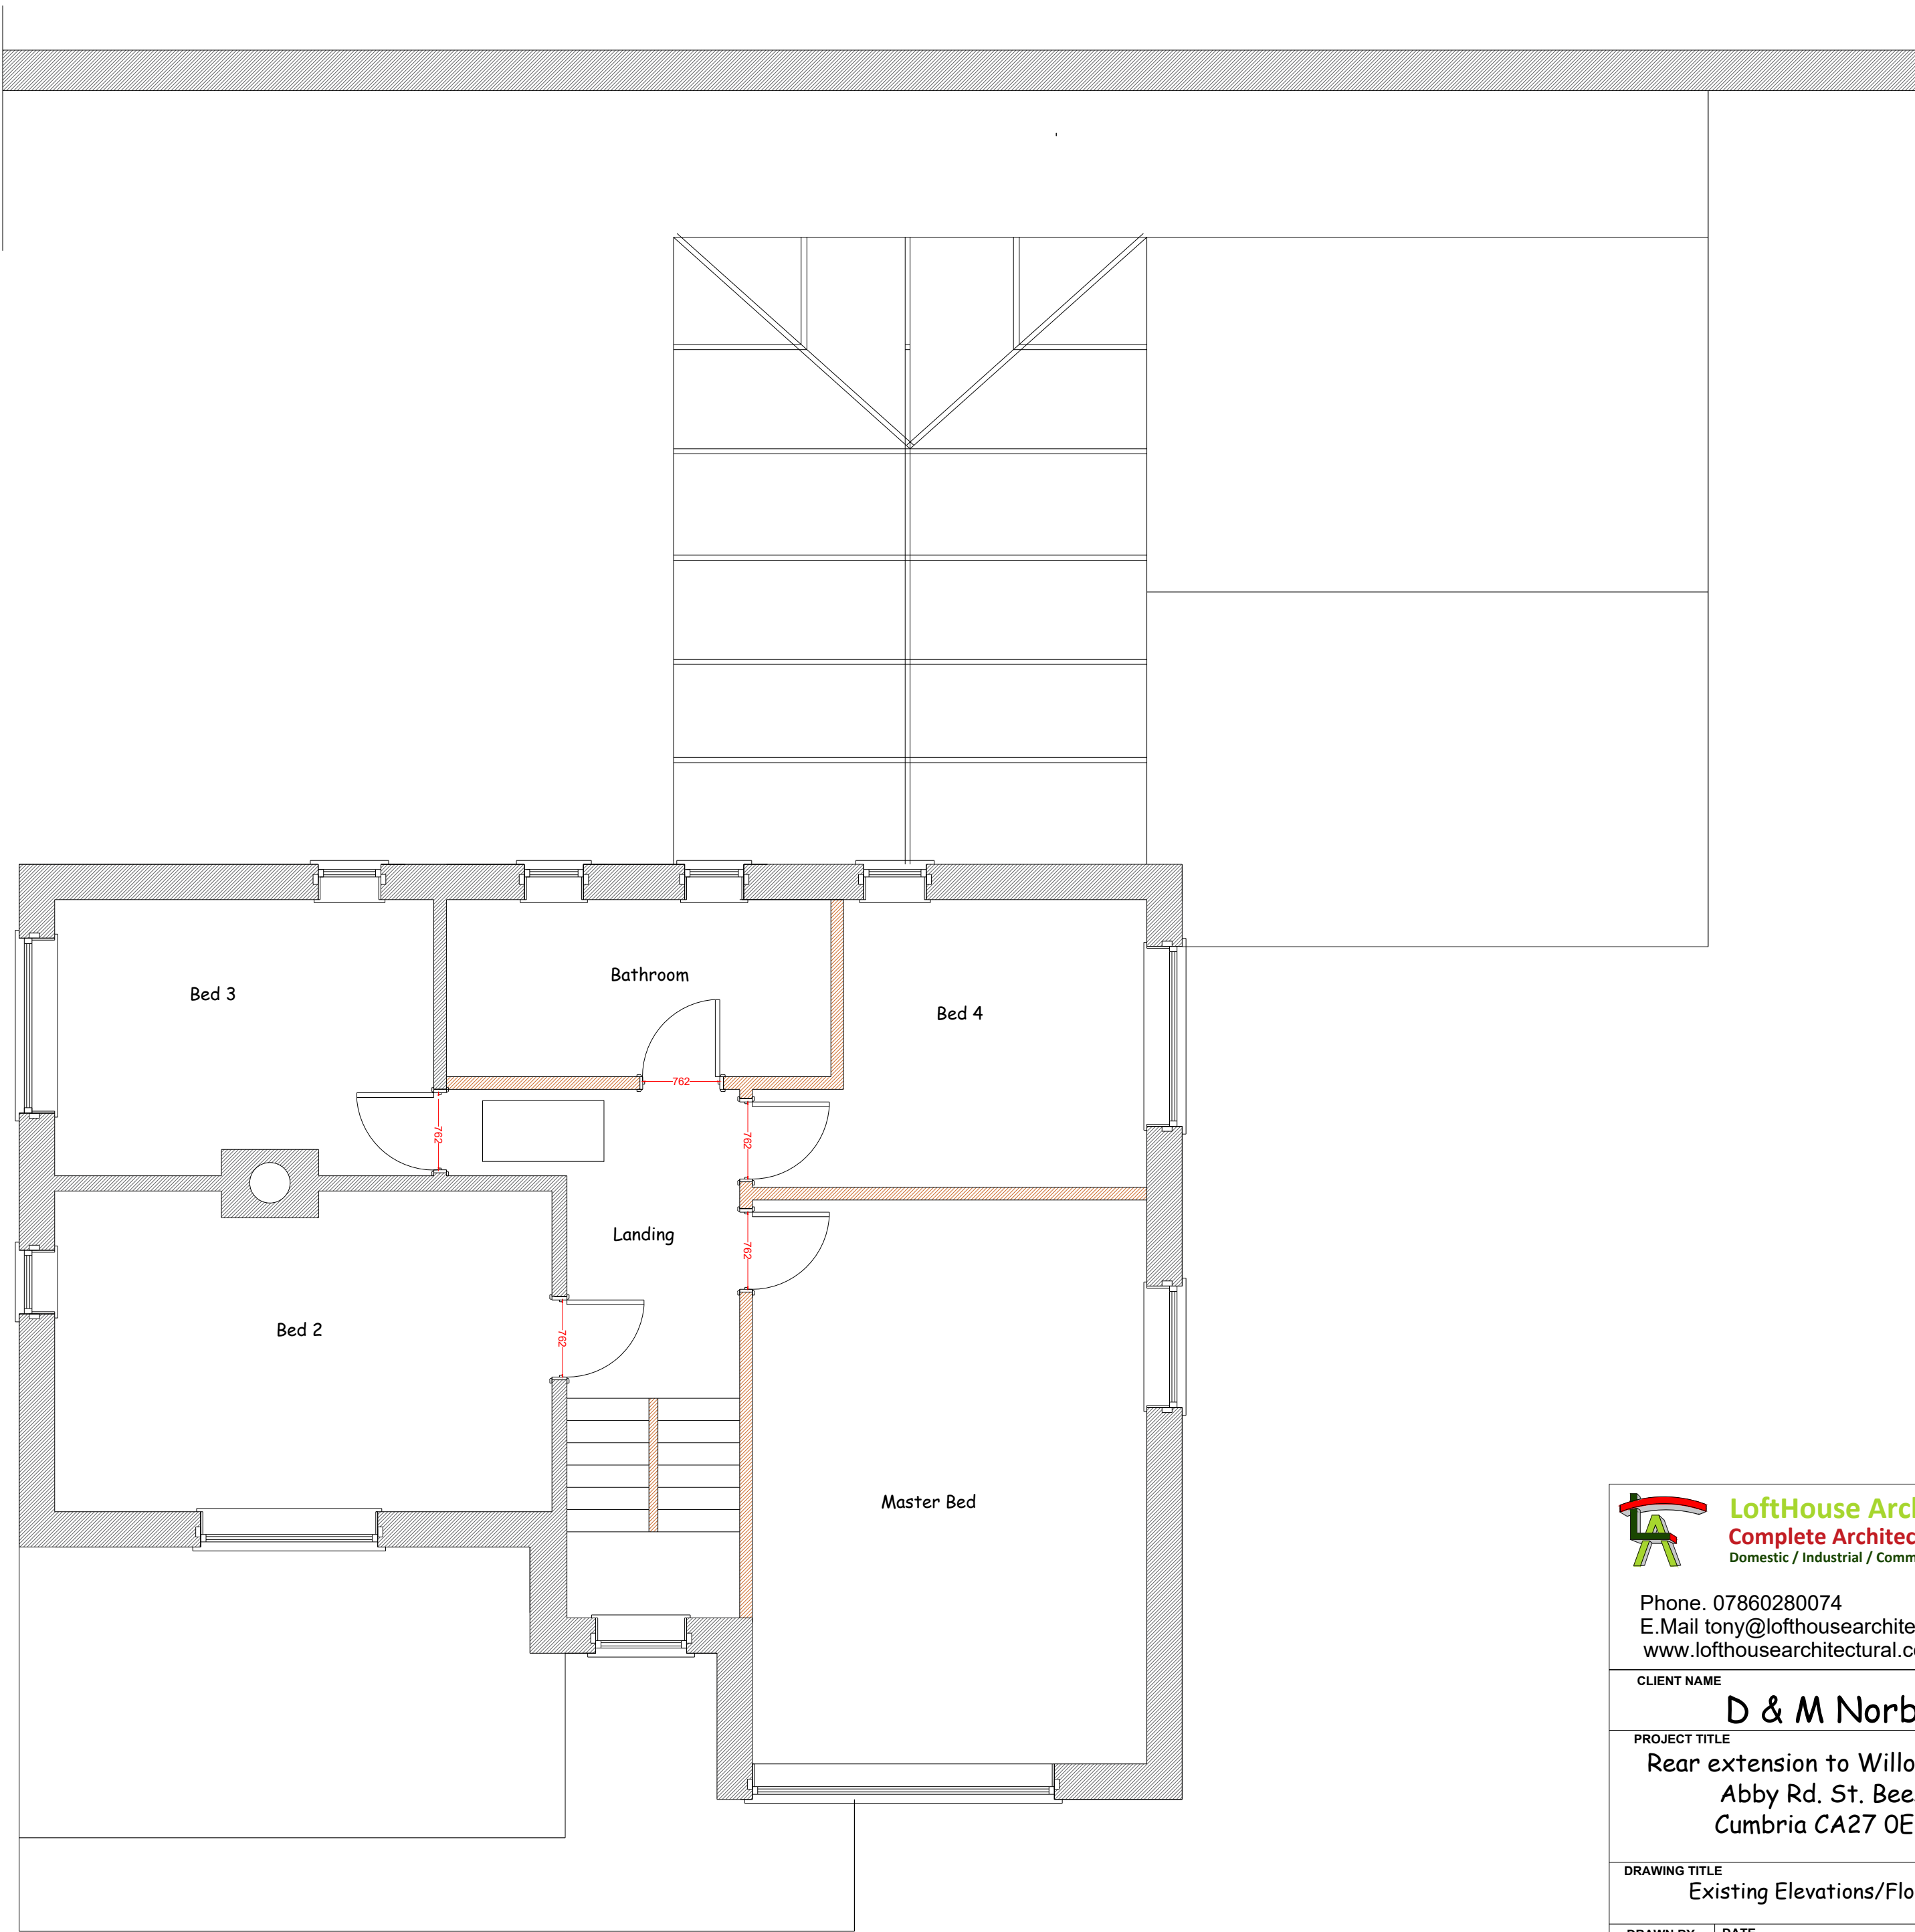

Existing First Floor Scale 1-50



LoftHouse Architectural
Complete Architectural Service
Domestic / Industrial / Commercial / Agricultural

Phone. 07860280074
E.Mail tony@lofthousearchitectural.co.uk
www.lofthousearchitectural.co.uk

CLIENT NAME		
D & M Norbury		
PROJECT TITLE		
Rear extension to Willowhayne Abby Rd. St. Bees Cumbria CA27 0EG		
DRAWING TITLE		
Existing Elevations/Floors		
DRAWN BY	DATE	CHECKED BY
Picaso	6th June 2024	Angelo
DRAWING No.	REVISION	A
027-30/ EX EL FL		
SCALE	As Shown	
REVISION DATE		
<small>This drawing is copyright and not to be copied without written permission from the Architect Drawing not to be scaled for material quantities all dimensions to be checked on site Architect to be informed in writing of any discrepancies Work should not proceed until checks are complete</small>		