


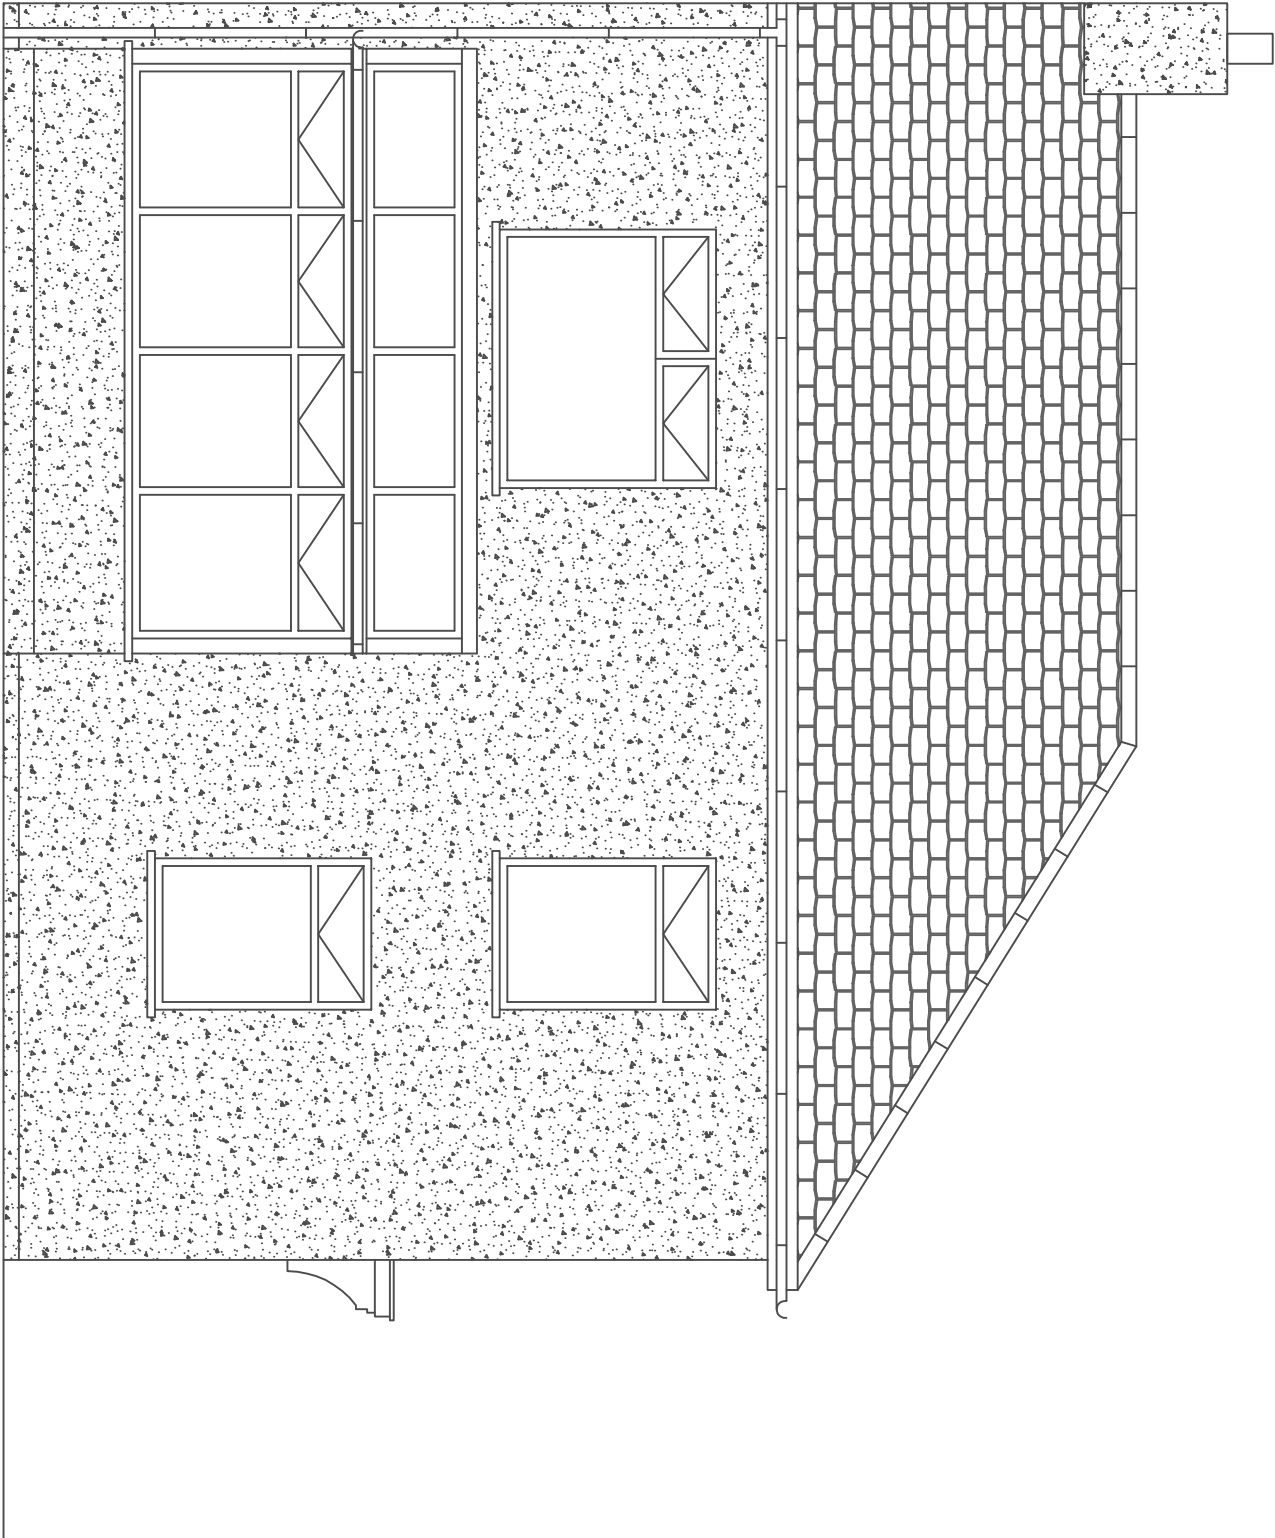

DO NOT SCALE from this drawing. If in doubt ask.

|                  |  |                                                         |  |                                  |  |                  |                              |                  |               |
|------------------|--|---------------------------------------------------------|--|----------------------------------|--|------------------|------------------------------|------------------|---------------|
| Client : Mr Ahad |  | Project : Proposed Extension at 8 The Green, Whitehaven |  | Title : Proposed Front Elevation |  | Revision History |                              | Dwg No : AA011 A |               |
|                  |  |                                                         |  |                                  |  | A                | Issued for Planning Approval |                  | Dwg Size : A3 |
|                  |  |                                                         |  |                                  |  |                  |                              |                  | Scale : 1:50  |