


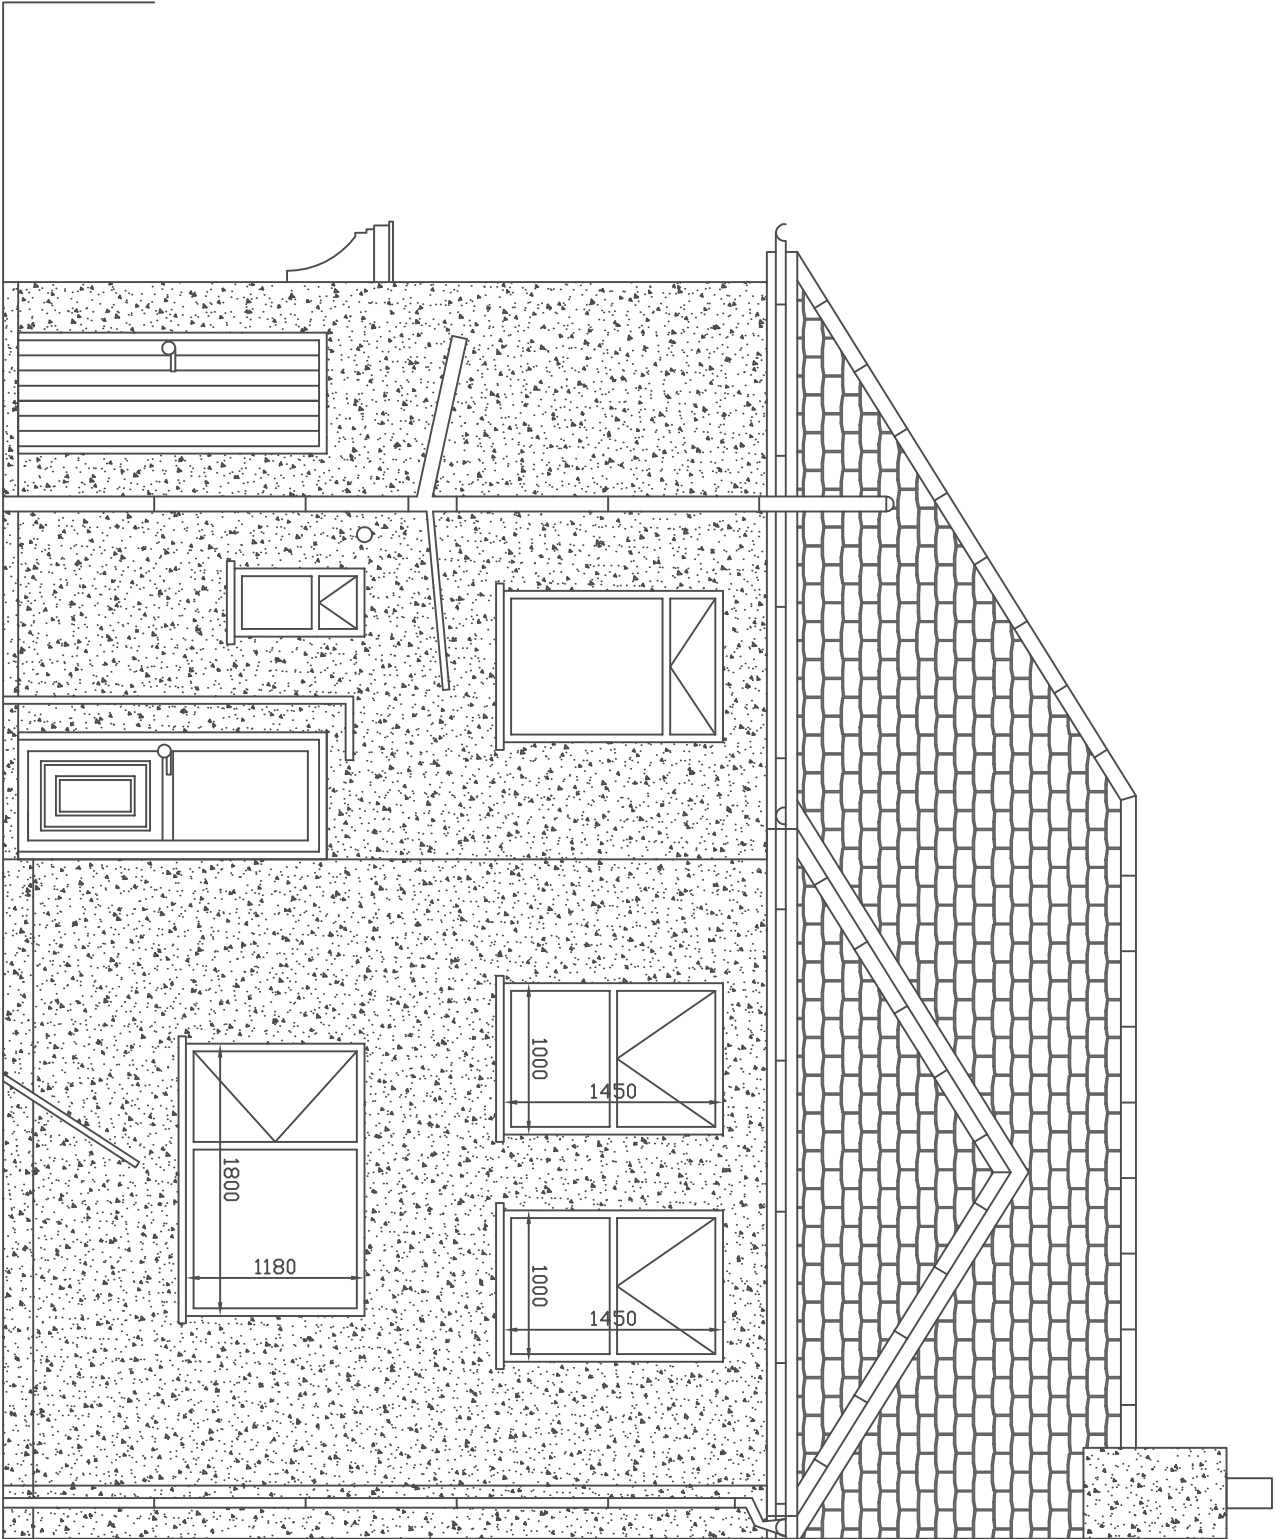

DO NOT SCALE from this drawing. If in doubt ask.

Client : Mr Ahad		Project : Proposed Extension at 8 The Green, Whitehaven		Title : Proposed Rear Elevation		Revision History		Dwg No : AA012 A	
						A		Issued for Planning Approval	
								Dwg Size : A3	
								Scale : 1:50	