


SITE PLAN 1 : 500

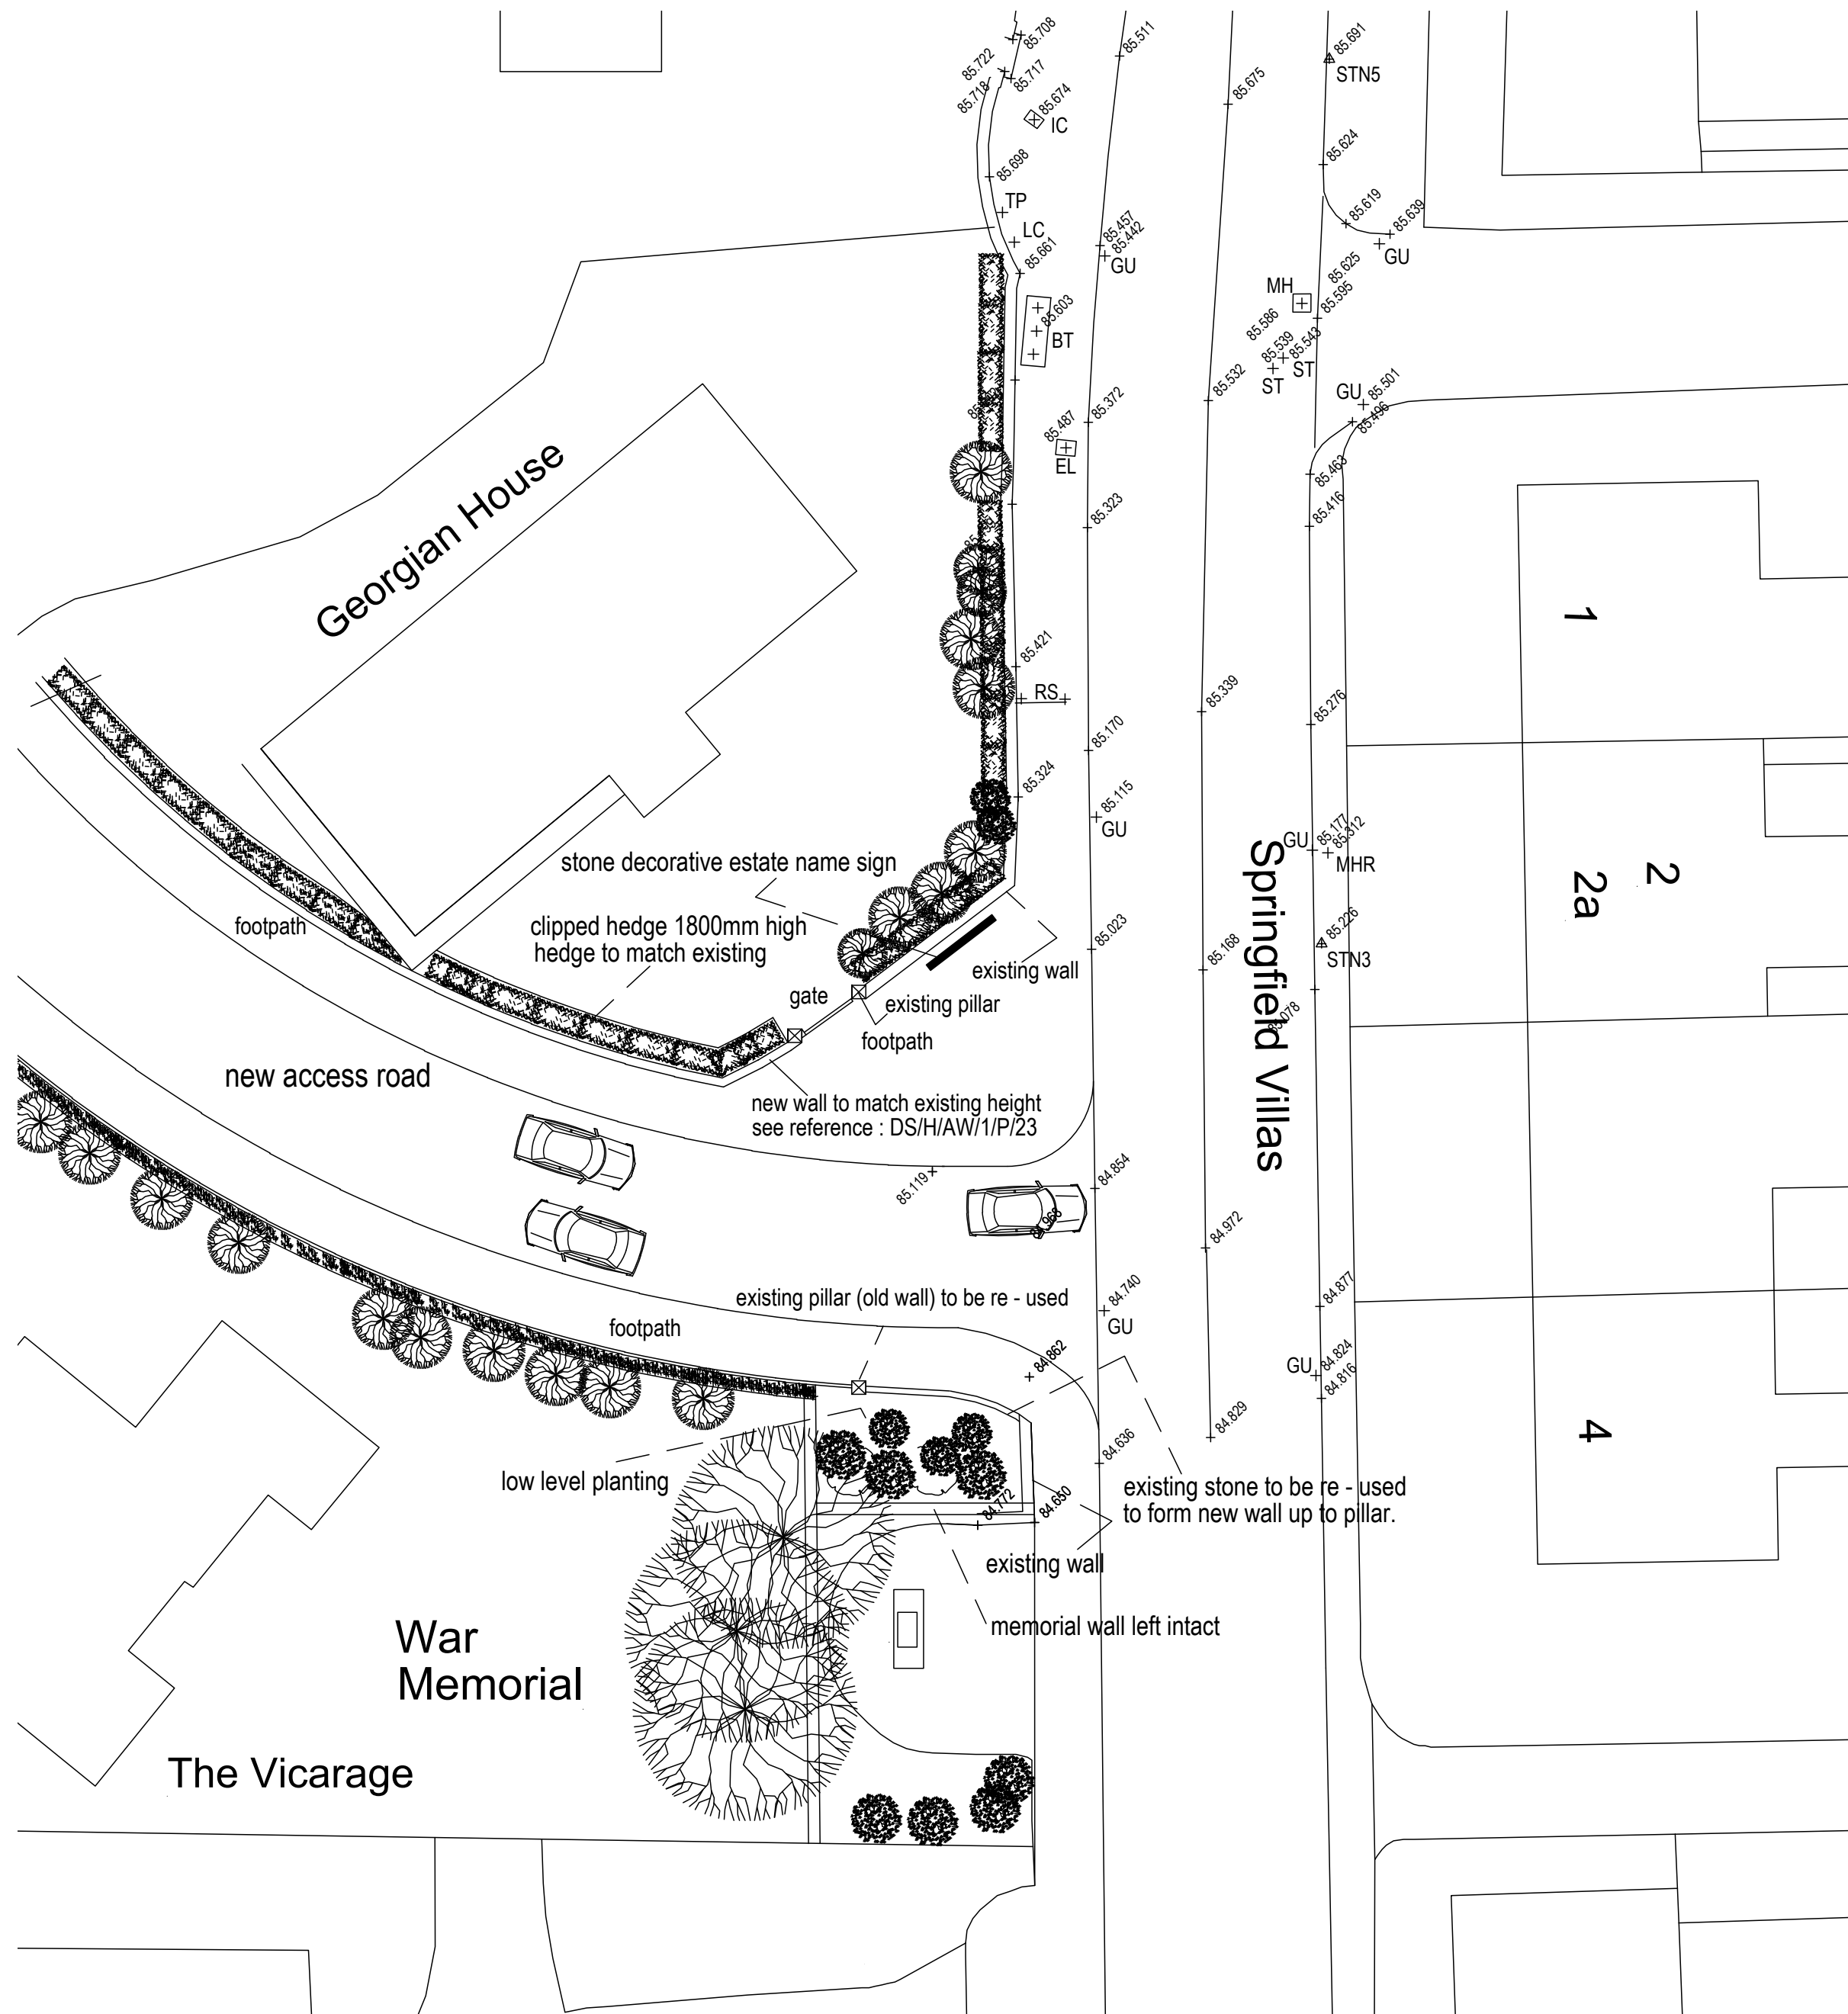

SITE PLAN OVERLAYING EXISTING ENTRANCE DETAIL - SCALE 1 : 200


This drawing is copyright, reproduction of this drawing is only with consent from C.D.L. Figured dimensions are to be followed in preference to scaled dimensions, and all measurements to be checked on site, and to be taken from the actual work where possible. Any discrepancy must be notified immediately, and before proceeding. All drawings and associated specifications to be returned on request. DO NOT SCALE FROM THIS DRAWING

REFERENCE : 15

ARCHITECTURE

cdl

Planning & Design

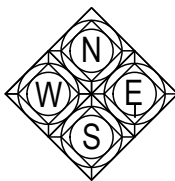

Mob : 07786991404  
The Studio 26 Corporation Rd  
Carlisle  
Cumbria CA3 8XB  
E Mail : cdlarcdesign@gmail.com

Client :	THOMAS MILBURN PROPERTY LTD	Checked By :	DS	REVISION C
Drwg No :	DS/TMP/2/ED/23			
Date :	MARCH 23			
Scales :	Elevations :	Detail :	NEW ACCESS ROAD ENTRANCE DETAIL OVERLAY	
	Floor Plans :	Title :	SITE PLAN DETAIL WITH NEW ACCESS DETAIL RED LINE	
	Site Plan : 1 :500 / 1 :200			
	Location Plan :	Address :	HENSHINGHAM HOUSE, HENSHINGHAM, WHITEHAVEN	
	Sections :		CUMBRIA . CA28 8QB	