


LOCATION PLAN SCALE 1:1250 @ A2

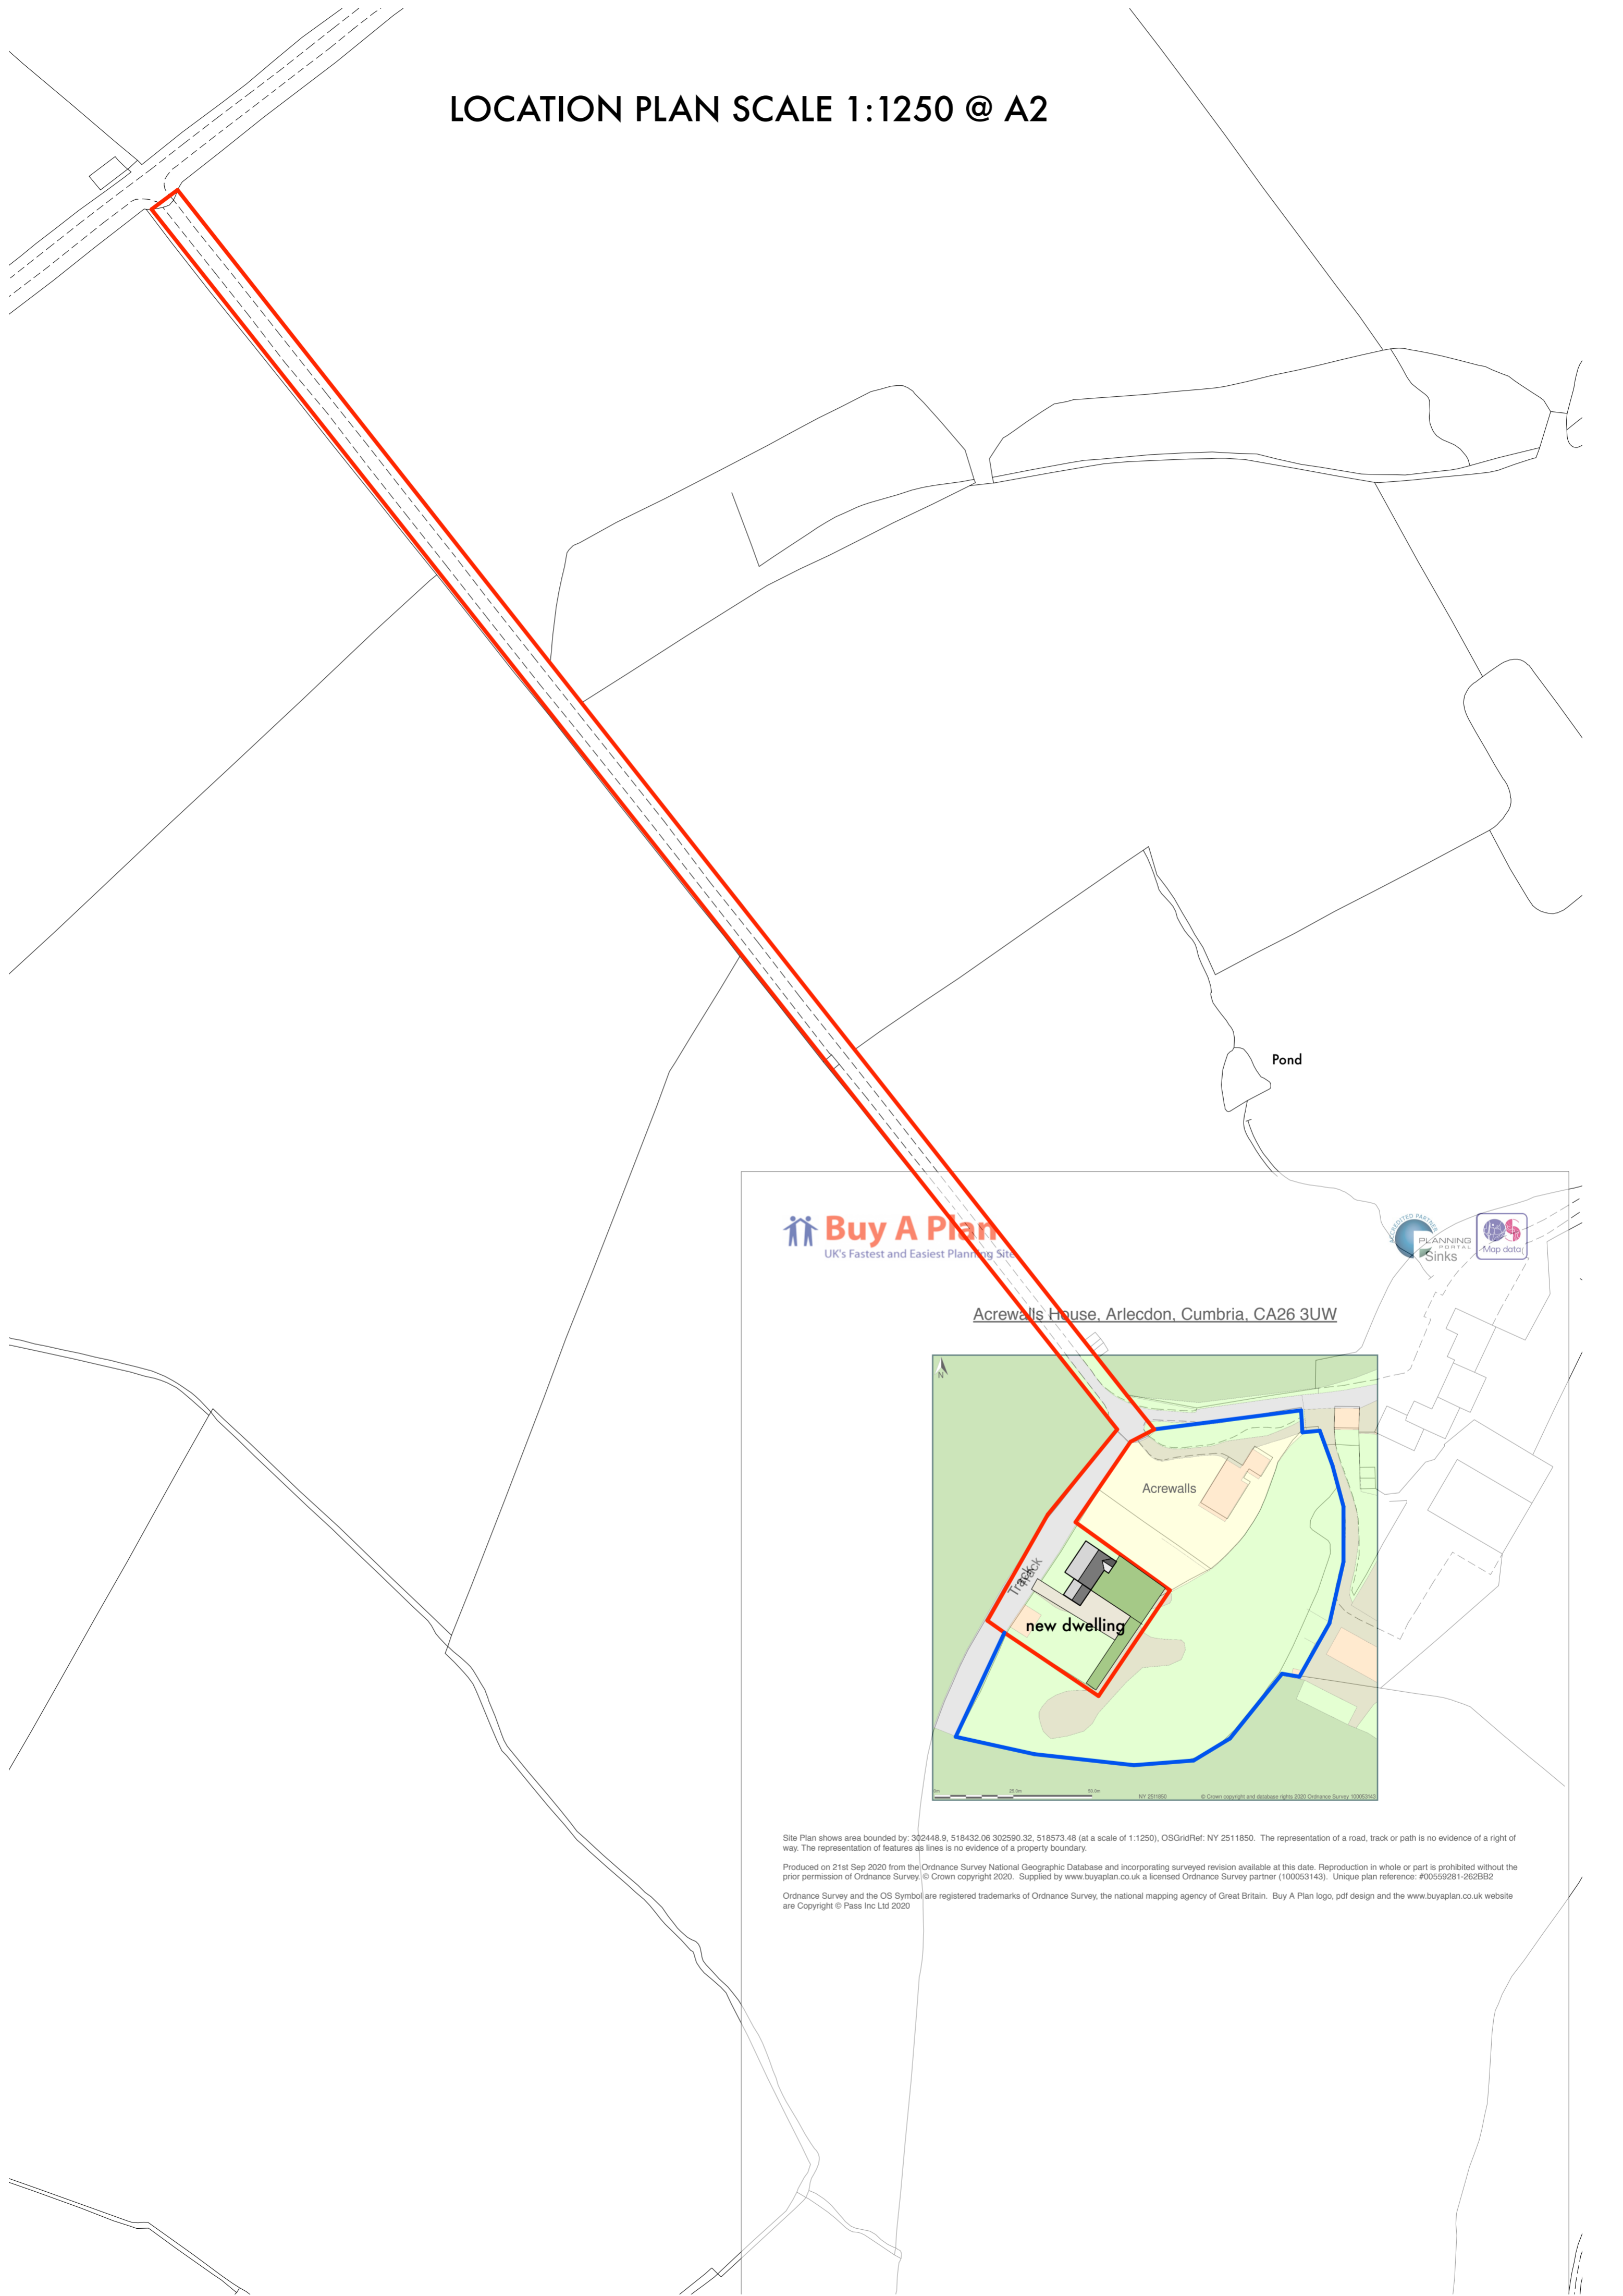

Buy A Plan
UK's Fastest and Easiest Planning Site

ACREWALLS HOUSE, ARLECDON, CUMBRIA, CA26 3UW

new dwelling

Track

Acrewalls

0m 25m 50m

NY 2511850 © Crown copyright and database rights 2020 Ordnance Survey 10003143

Site Plan shows area bounded by: 302448.9, 518432.06, 302590.32, 518573.48 (at a scale of 1:1250), OSGridRef: NY 2511850. The representation of a road, track or path is no evidence of a right of way. The representation of features as lines is no evidence of a property boundary.

Produced on 21st Sep 2020 from the Ordnance Survey National Geographic Database and incorporating surveyed revision available at this date. Reproduction in whole or part is prohibited without the prior permission of Ordnance Survey. © Crown copyright 2020. Supplied by www.buyaplan.co.uk a licensed Ordnance Survey partner (100053143). Unique plan reference: #00559281-262BB2

Ordnance Survey and the OS Symbol are registered trademarks of Ordnance Survey, the national mapping agency of Great Britain. Buy A Plan logo, pdf design and the www.buyaplan.co.uk website are Copyright © Pass Inc Ltd 2020