


TYPICAL JAMB DETAIL Scale 1 : 2
DOOR TO BE FIRE RATED (tested door required)

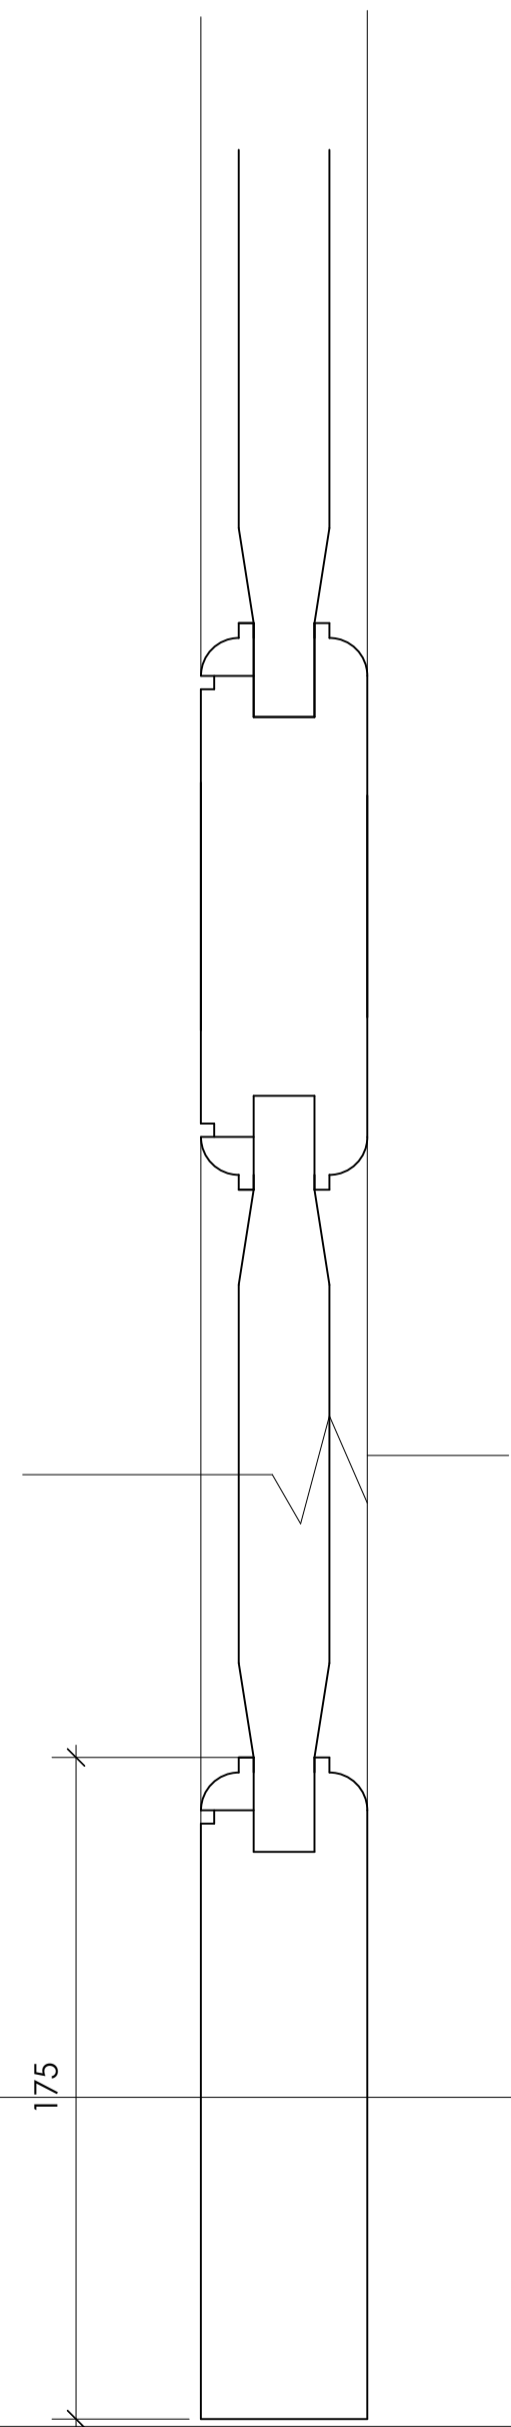

Ironmongery - to client choice - for Building Regulations must include door chain and viewer

Door and frame to be paint finished with minimum primer, undercoat and gloss finish


hardwood waether bar - screw fixed to front face and wooden plug to screw head

low level aluminium threshold DDA compliance

floor finish by client taken to threshold

timber floor & joists

TYPICAL INTERNAL DOOR SECTION Scale 1 : 2

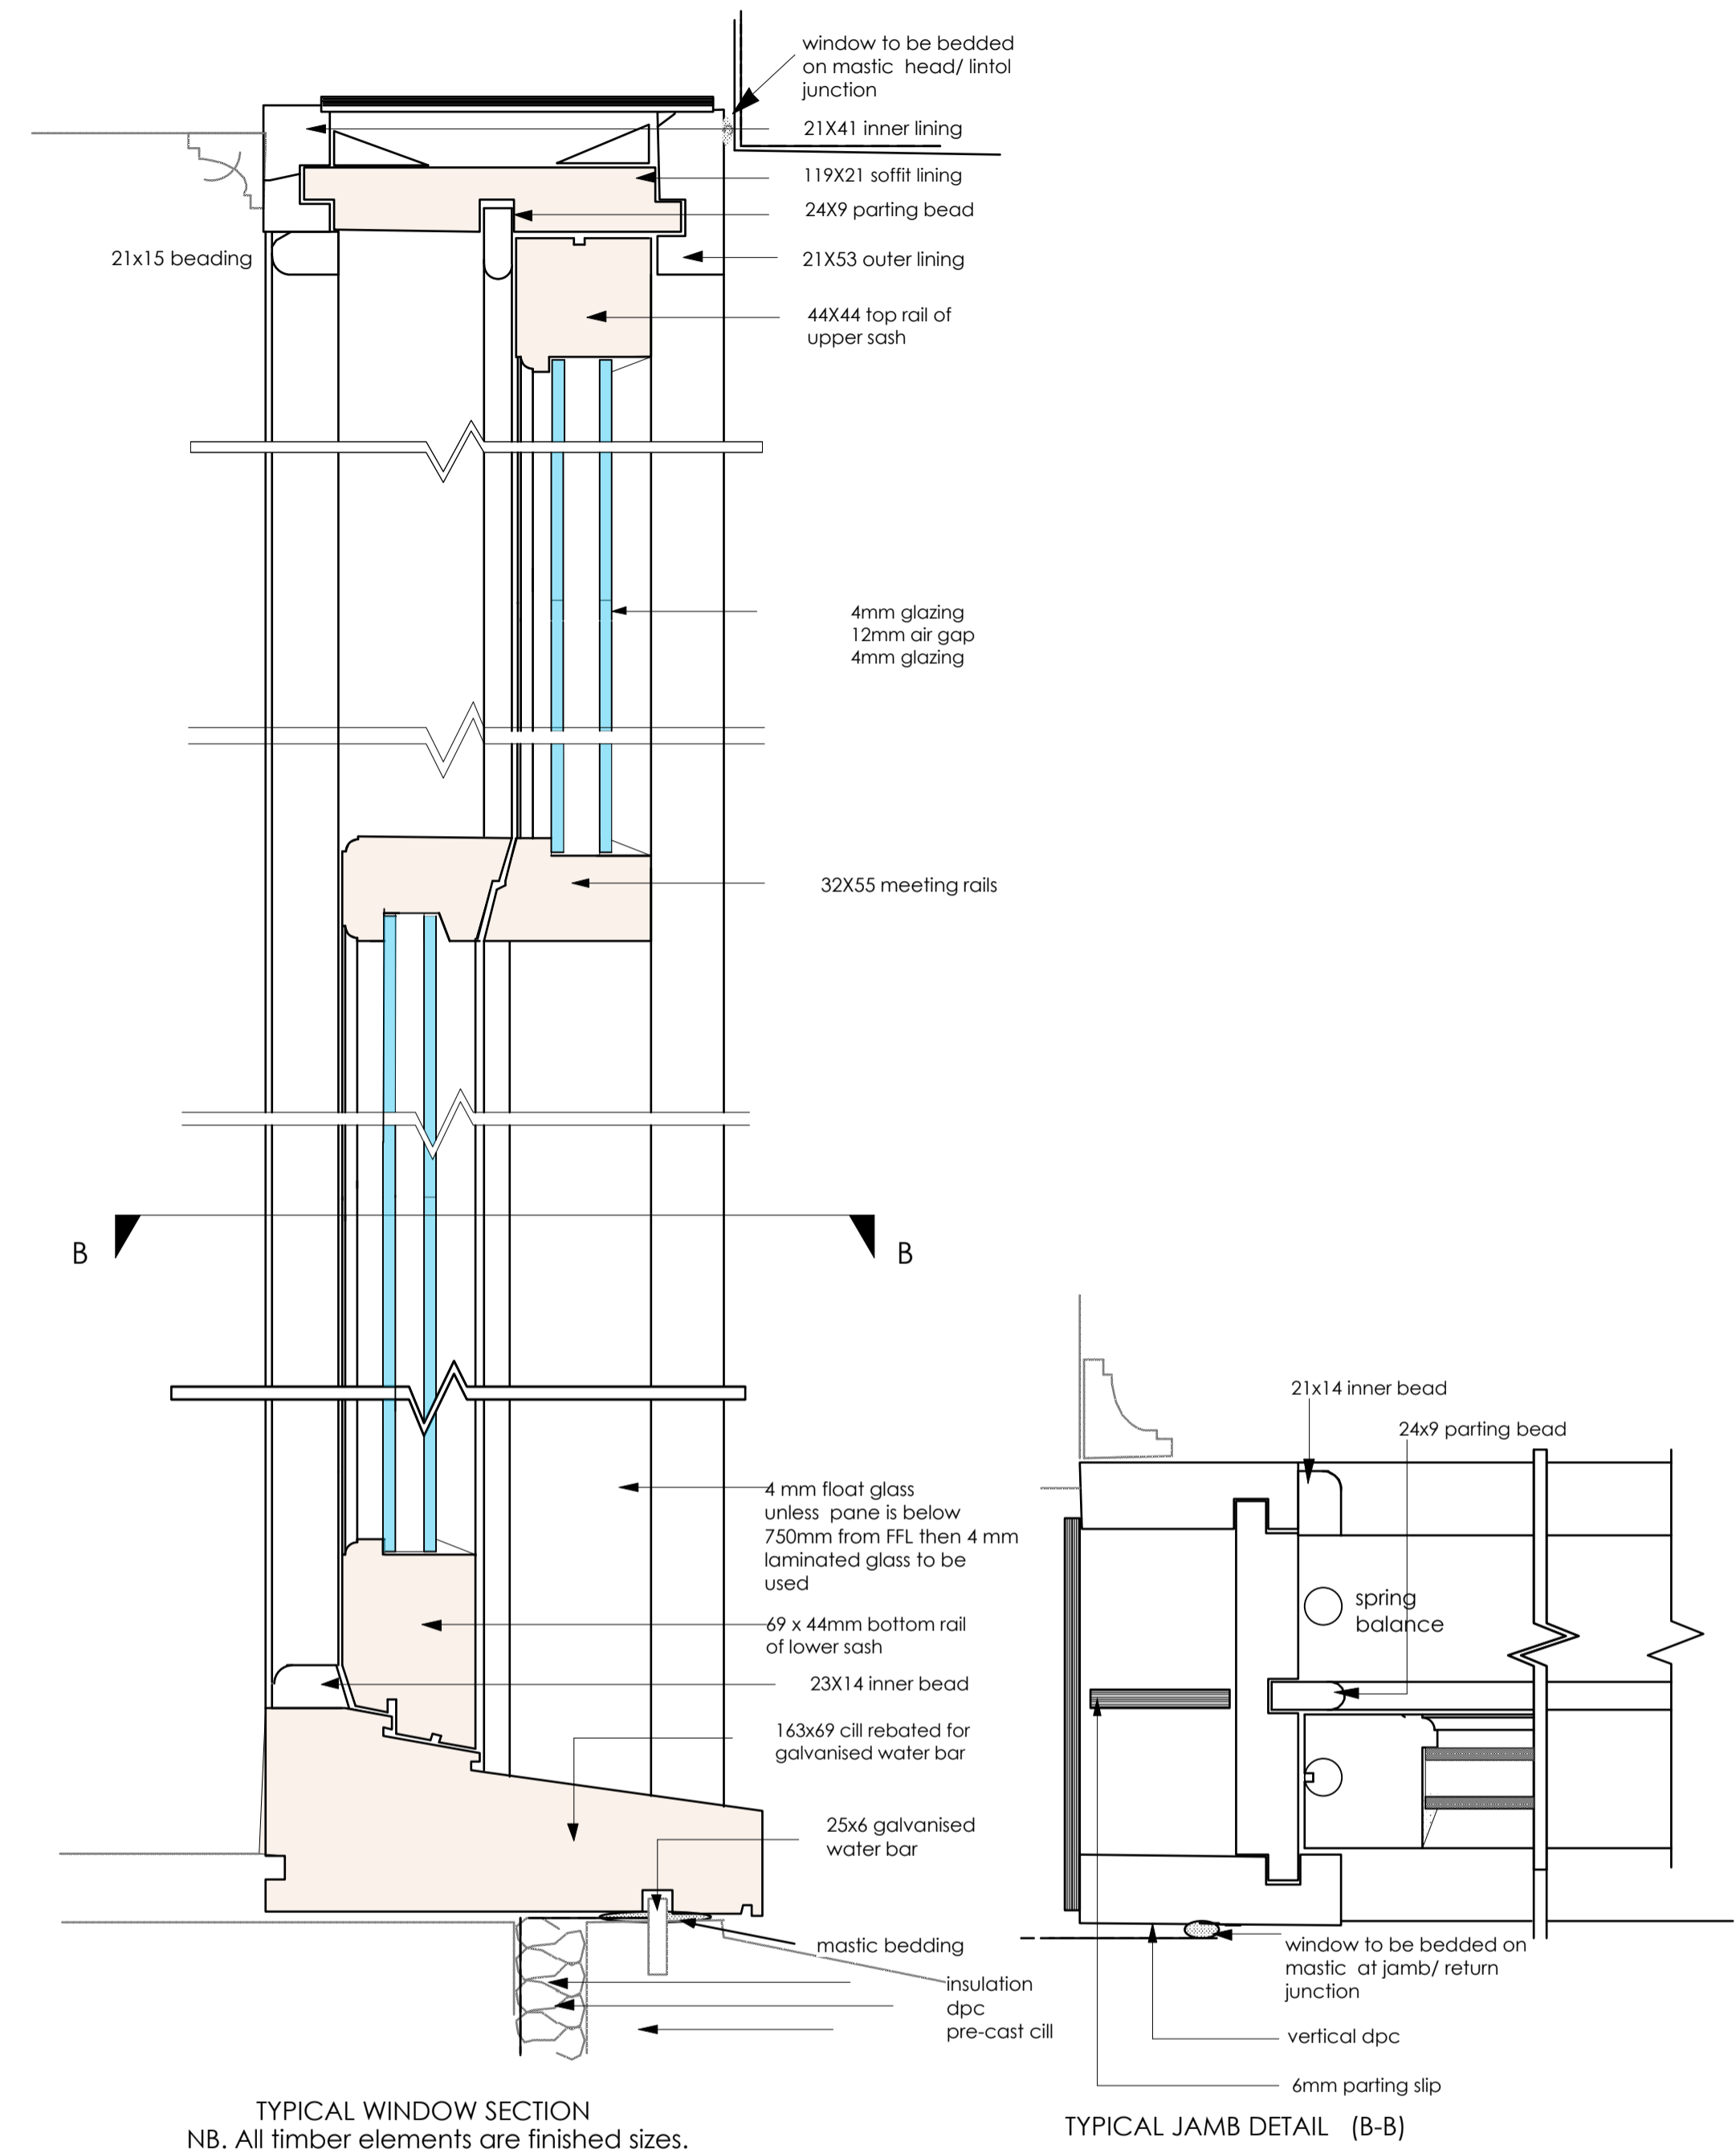

TYPICAL WINDOW SECTION
NB. All timber elements are finished sizes.
REFER TO ELEVATIONS FOR NEW WINDOW LOCATIONS

TYPICAL JAMB DETAIL (B-B)

Issue -

FOR LISTED BUILDING

Client -

GHH Ltd

Project -

Change of Use

Location / Postcode / what3words

Old Customs House, West Strand
Whitehaven, CA28 7LR
serve.tile.rich

Drawing Title - Window / Door Detail

Job No - 1234 Dwg No - 10 Rev -

DATE : 05 Jan 2022 SCALE : 1:2 Paper A1




E - greenswallow@btinternet.com
M - 07970 96 41 84
Registered Office - Green Swallow North Limited,
Swallow Barn, Blindcrake, Cumbria, CA13 0QP


ALL DIMENSIONS TO BE CHECKED ON SITE
FIGURED DIMENSIONS TO BE TAKEN IN PREFERENCE
TO SCALED DIMENSIONS
copyright Green Swallow North Limited




E - greenswallow@btinternet.com
M - 07970 96 41 84
Registered Office : Green Swallow North Limited,
Swallow Barn, Bindcrake, Cumbria, CA13 0QP
ALL DIMENSIONS TO BE CHECKED ON SITE
FIGURED DIMENSIONS TO BE TAKEN IN PREFERENCE
TO SCALED DIMENSIONS
copyright Green Swallow North Limited

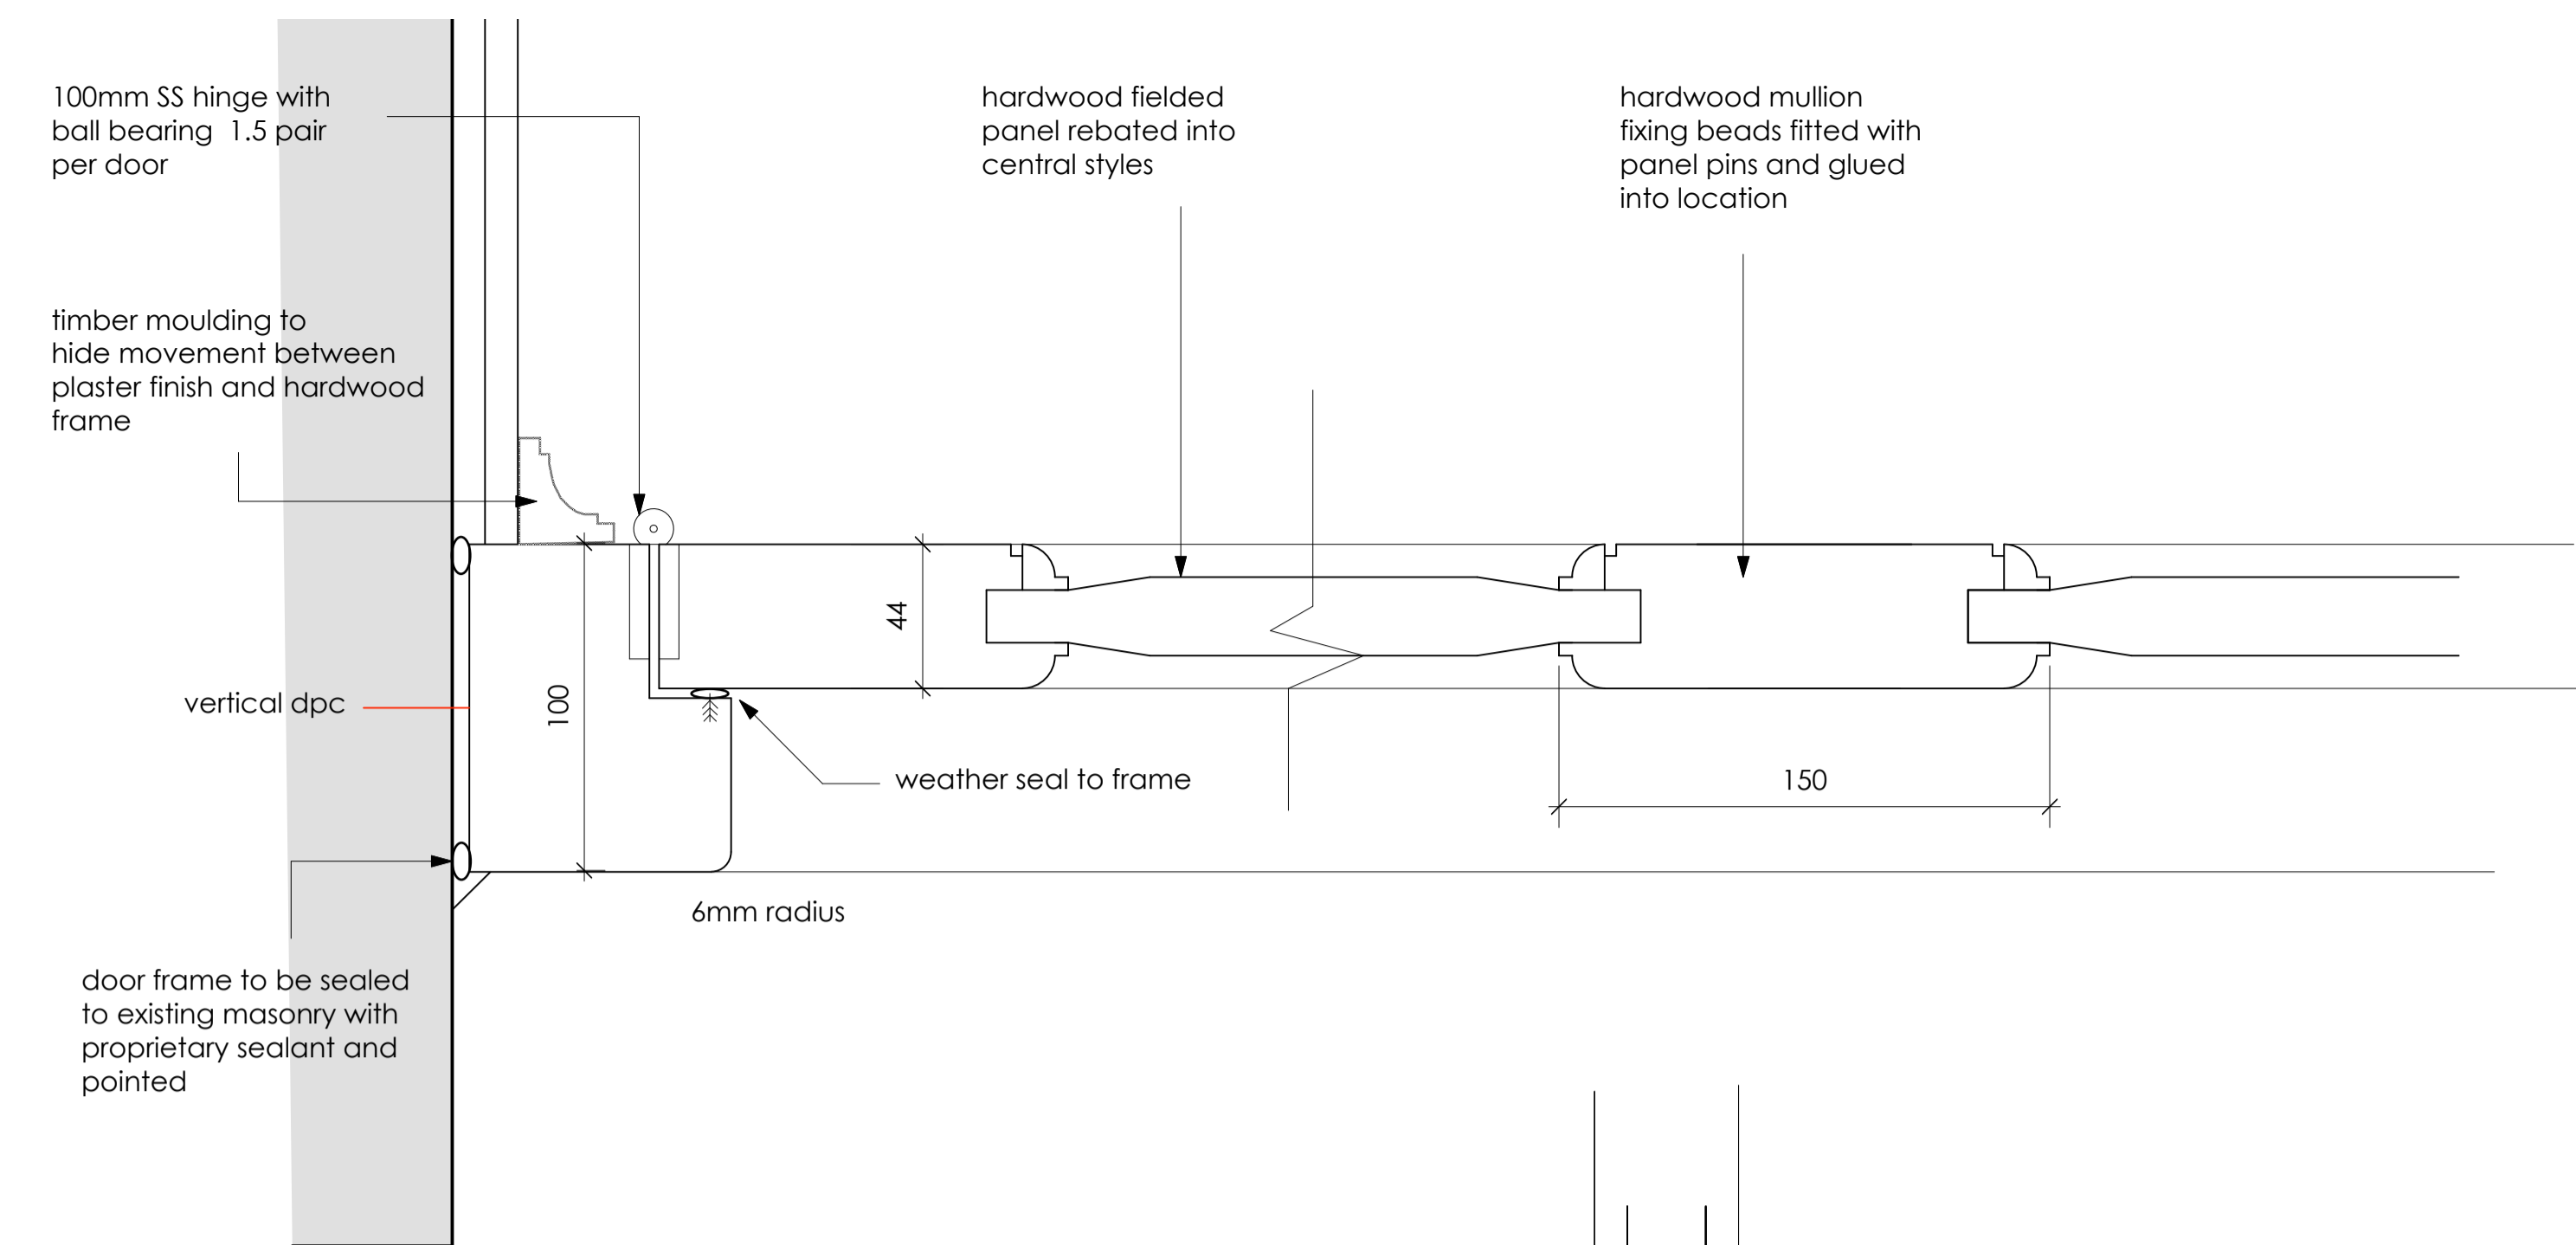


TYPICAL JAMB DETAIL Scale 1 : 2

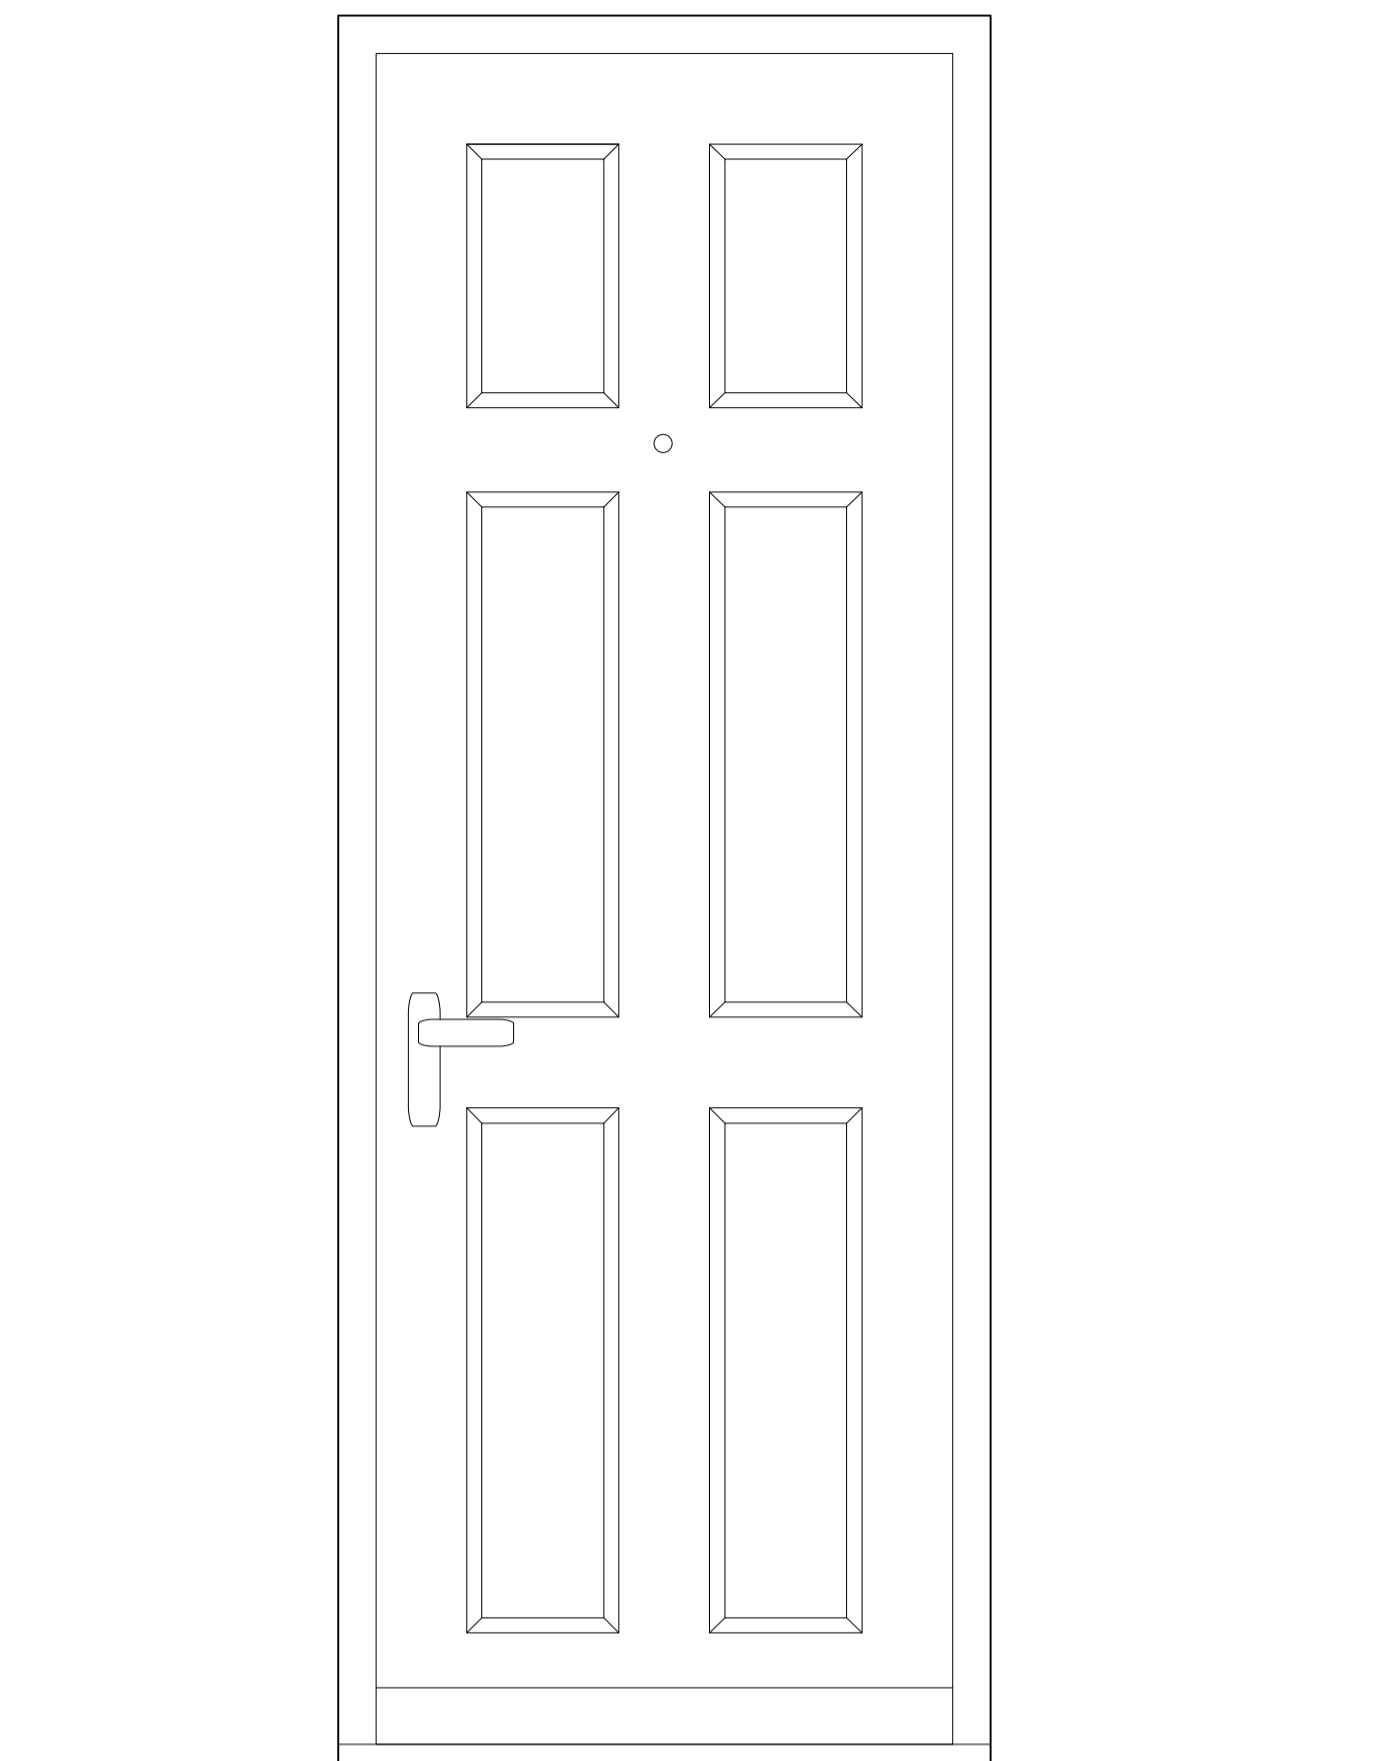


EXTERNAL VIEW OF DOOR

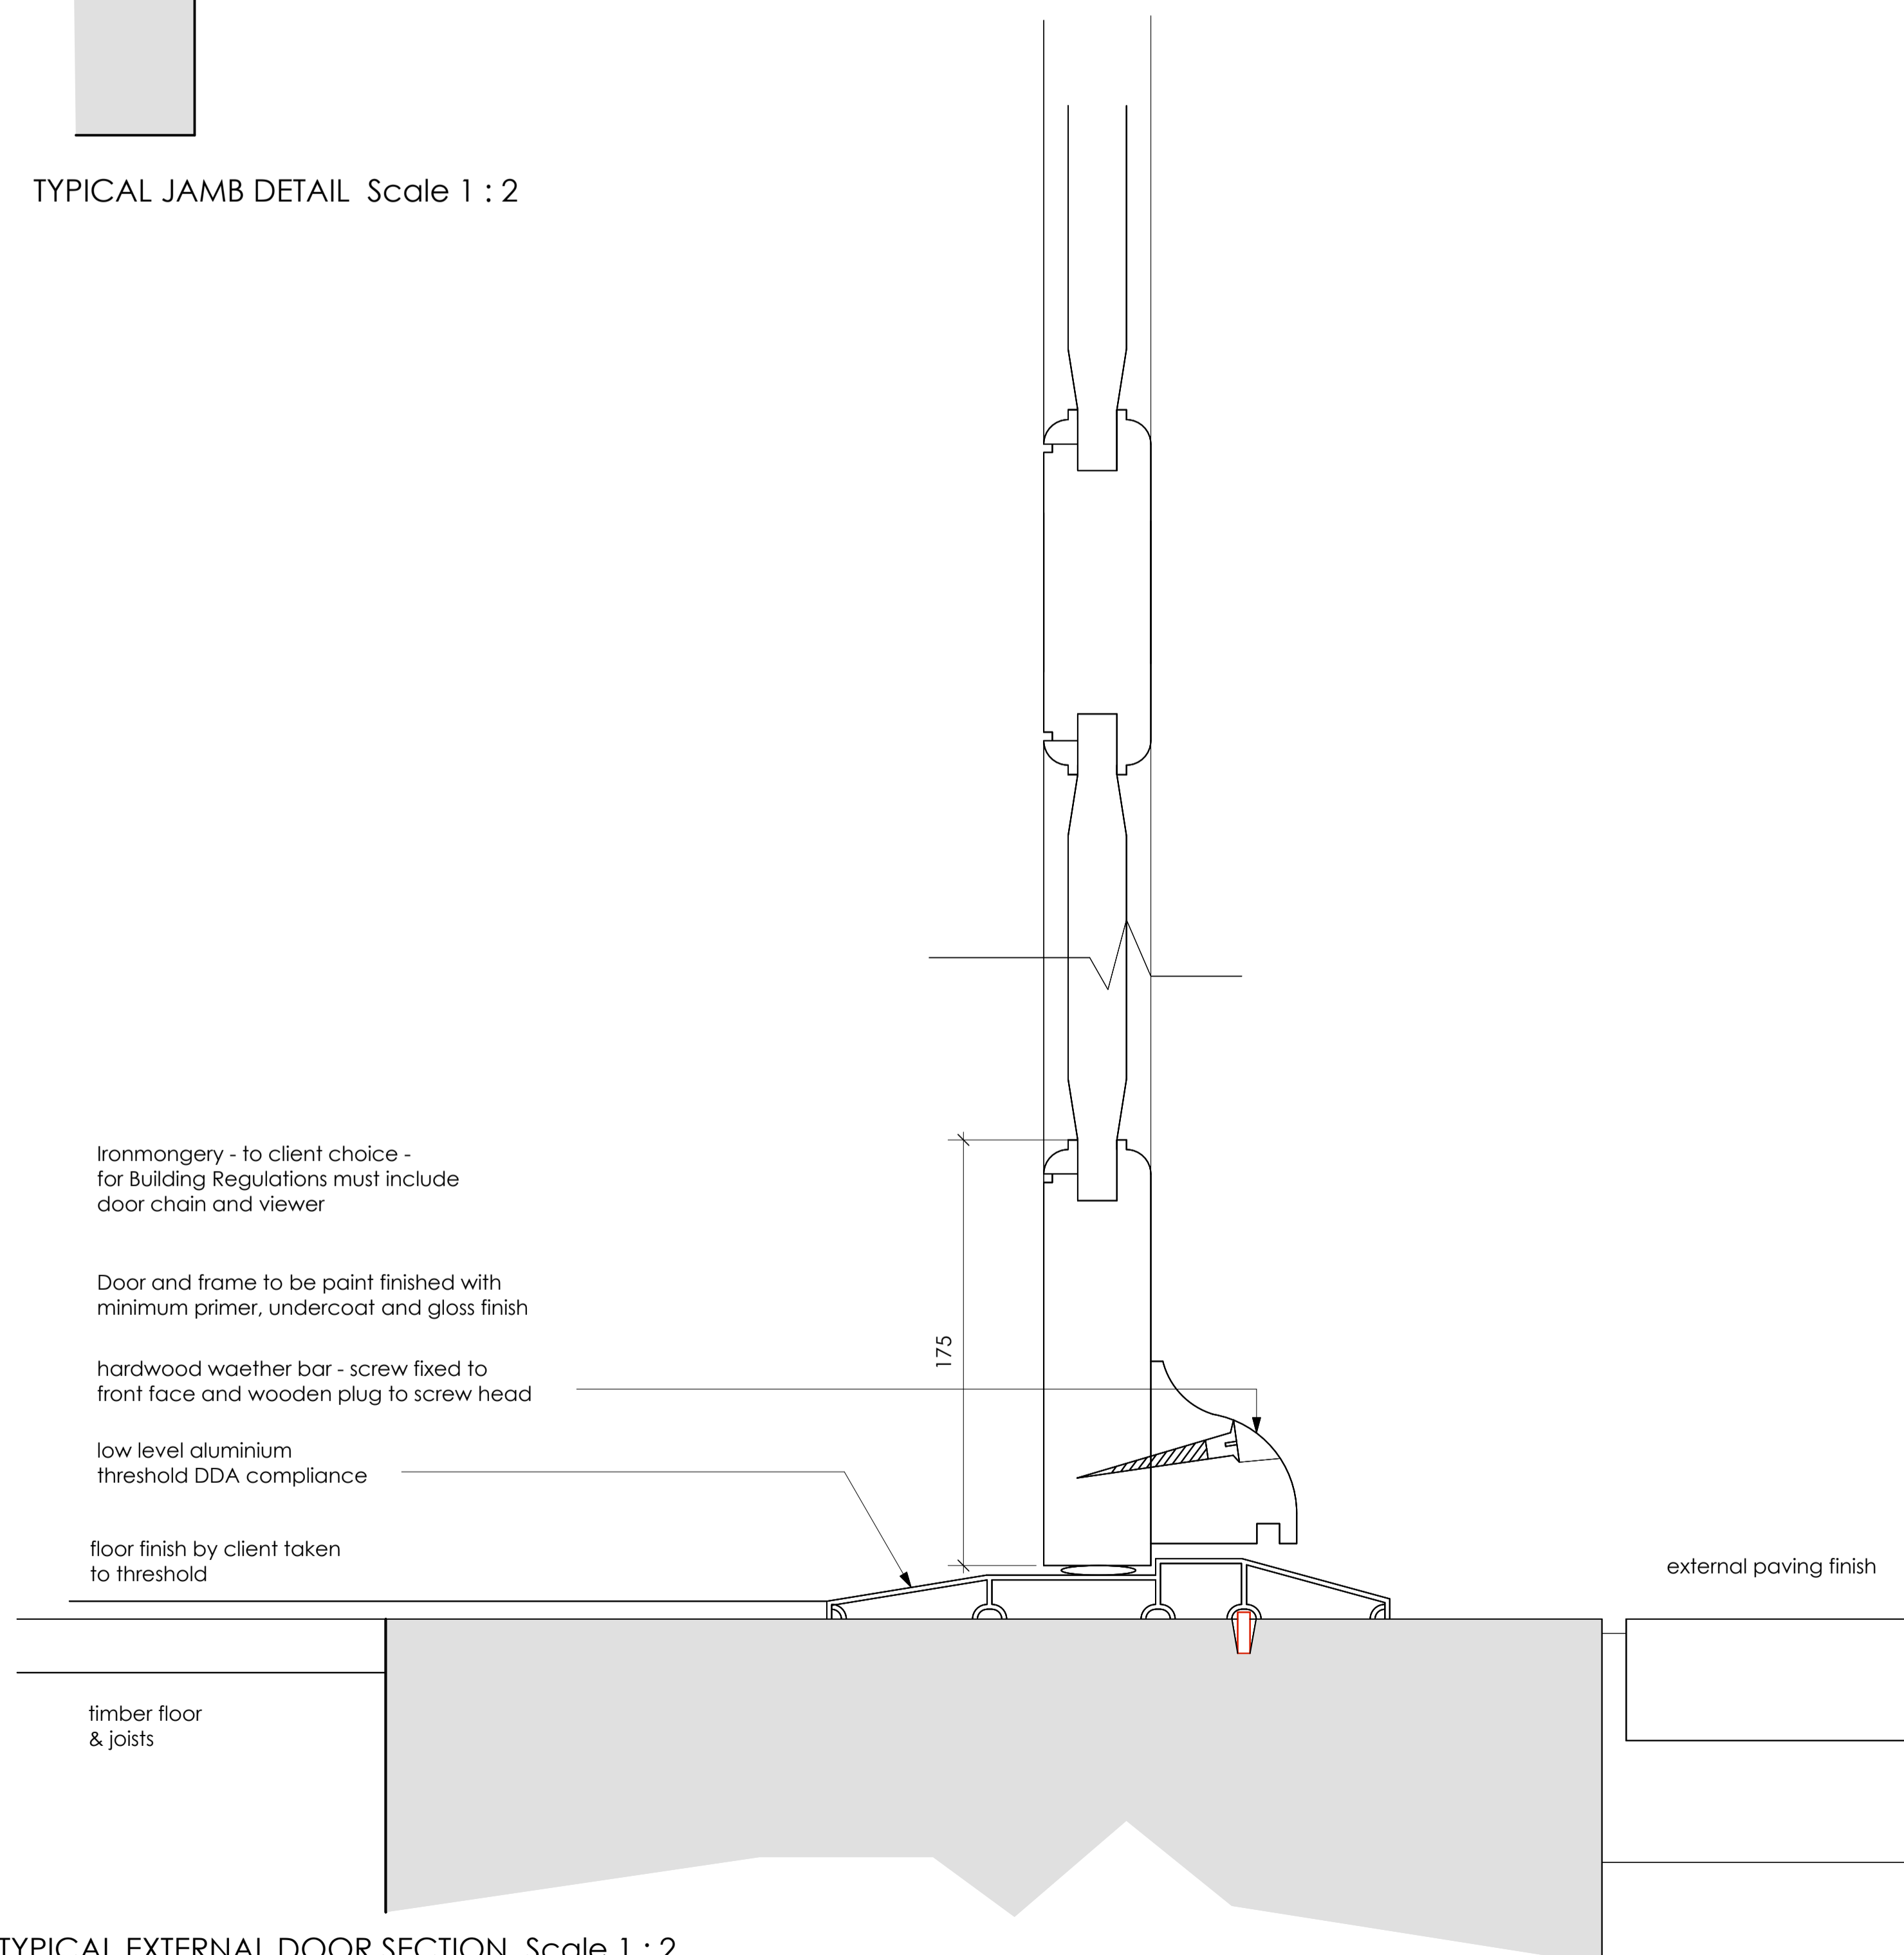


TYPICAL EXTERNAL DOOR SECTION Scale 1 : 2

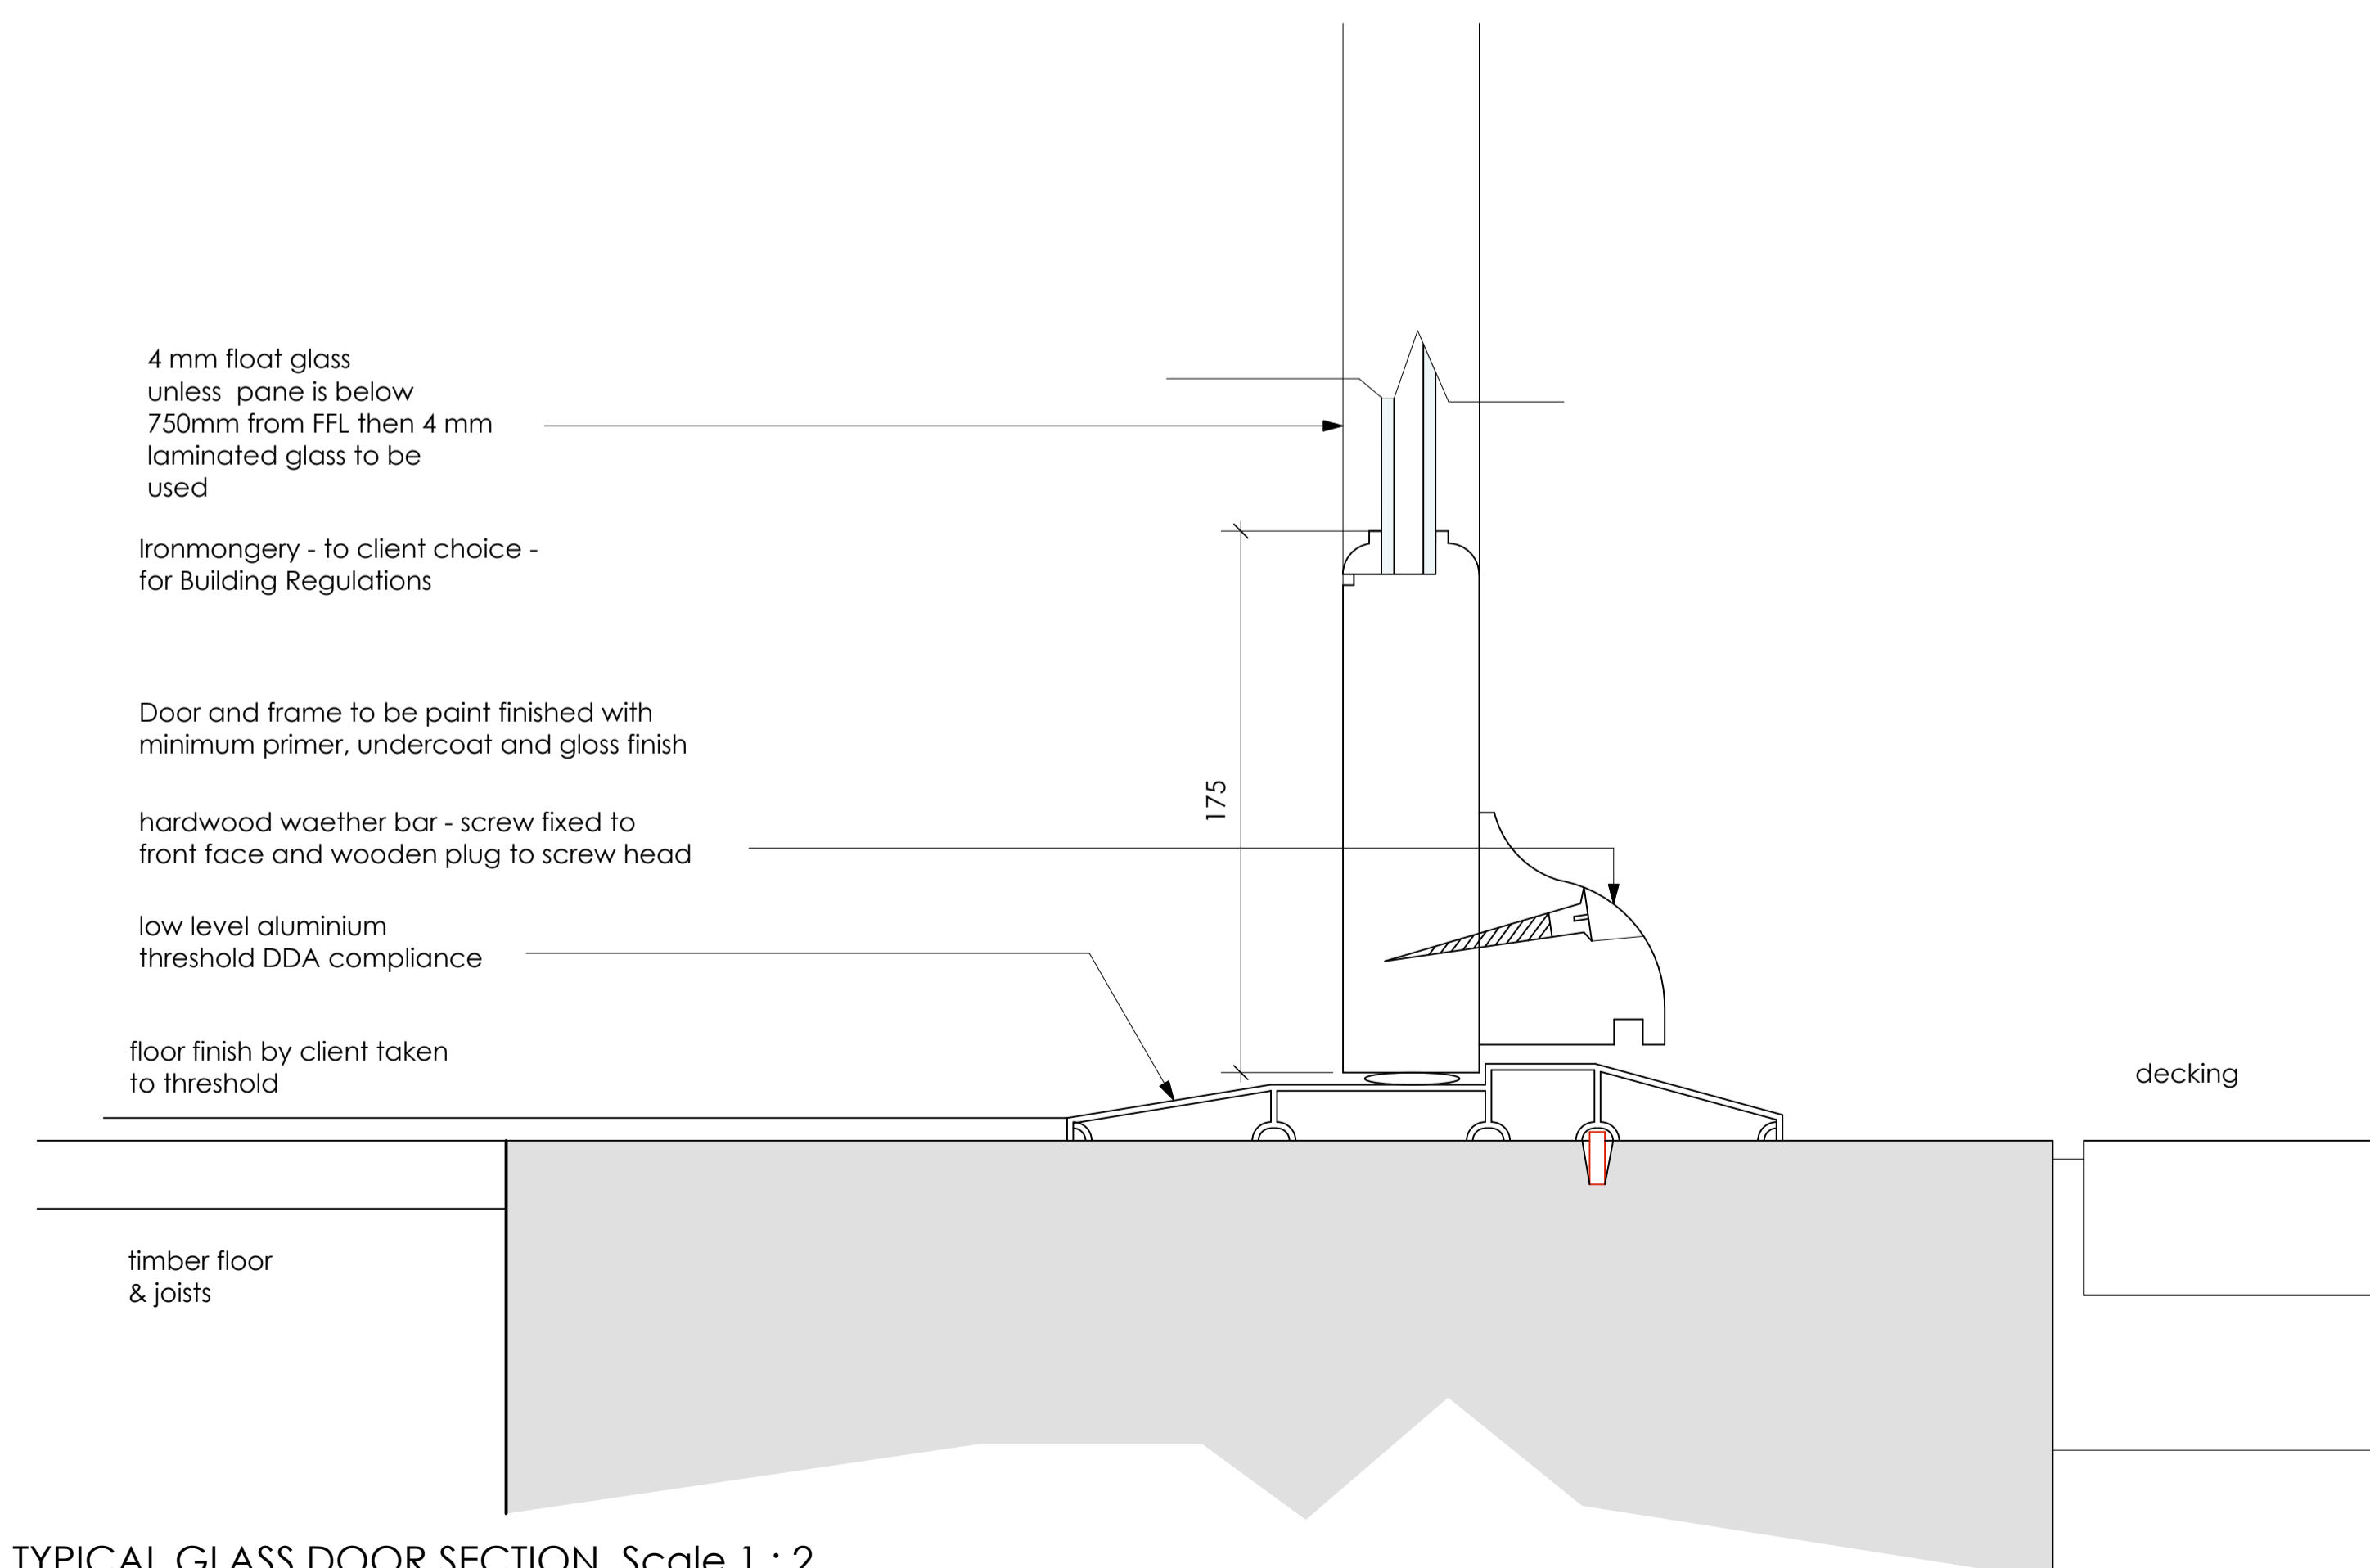

TYPICAL GLASS DOOR SECTION Scale 1 : 2

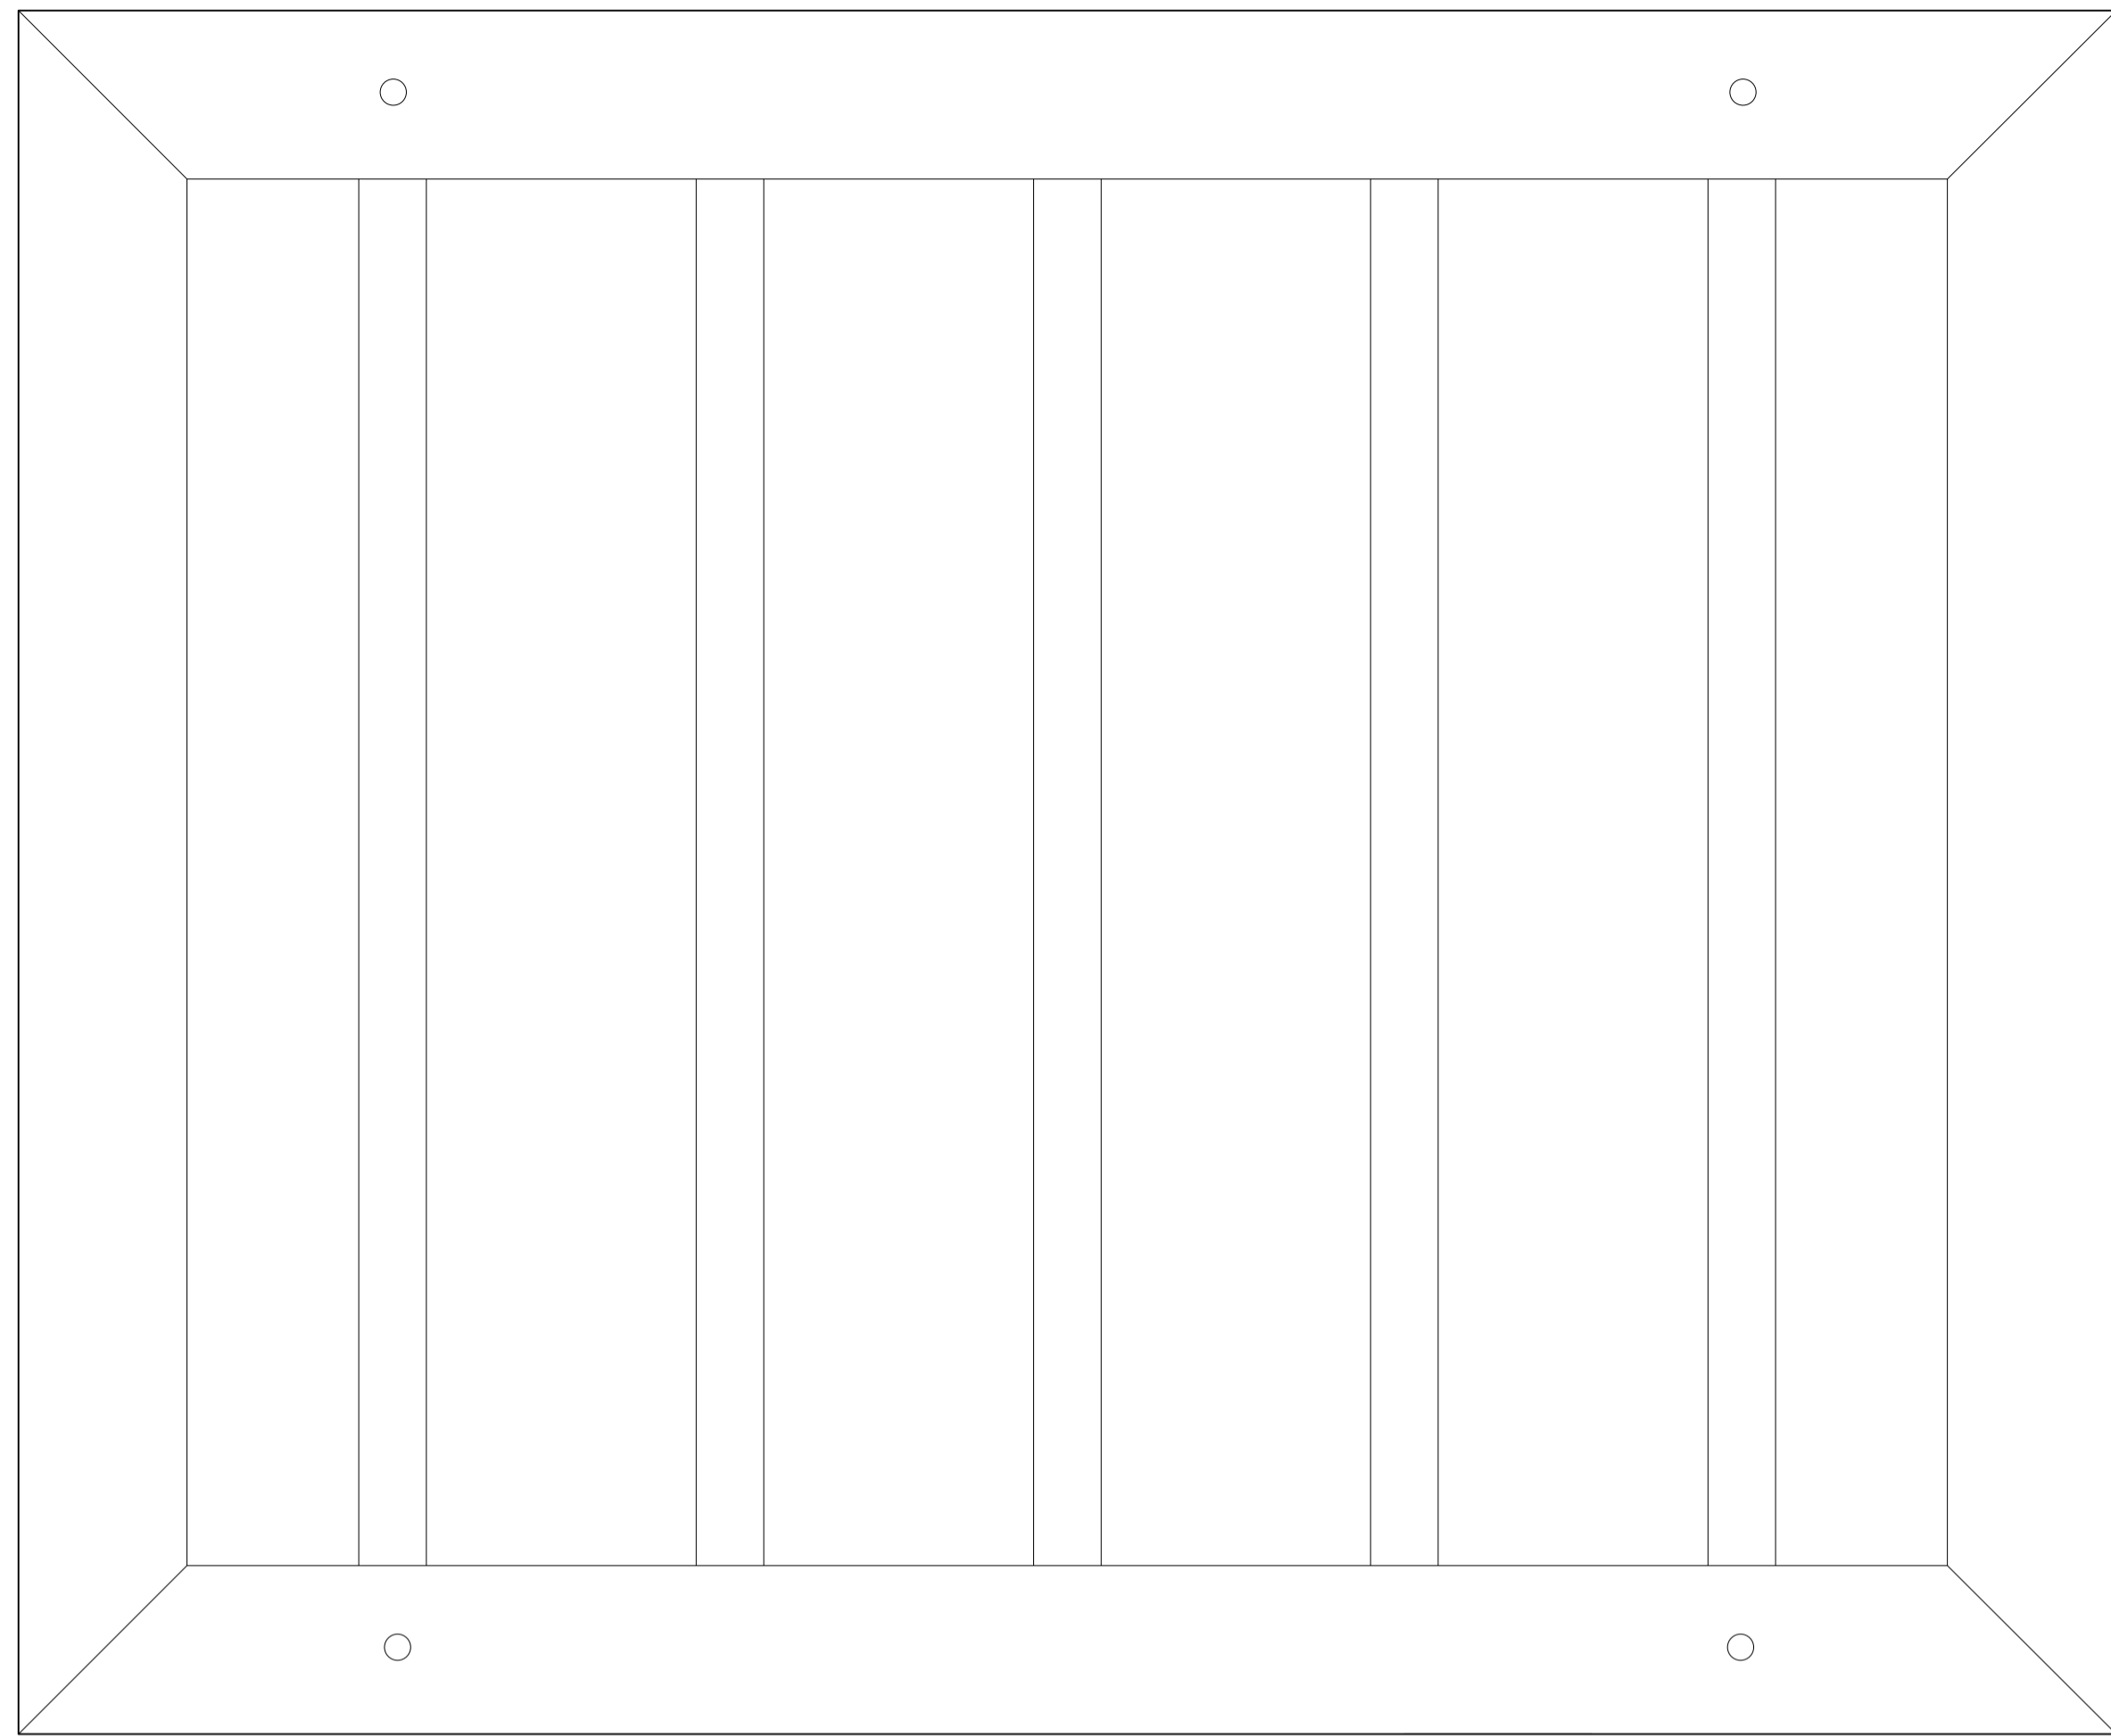

FRONT ELEVATION OF GRILLE Scale 1 : 2

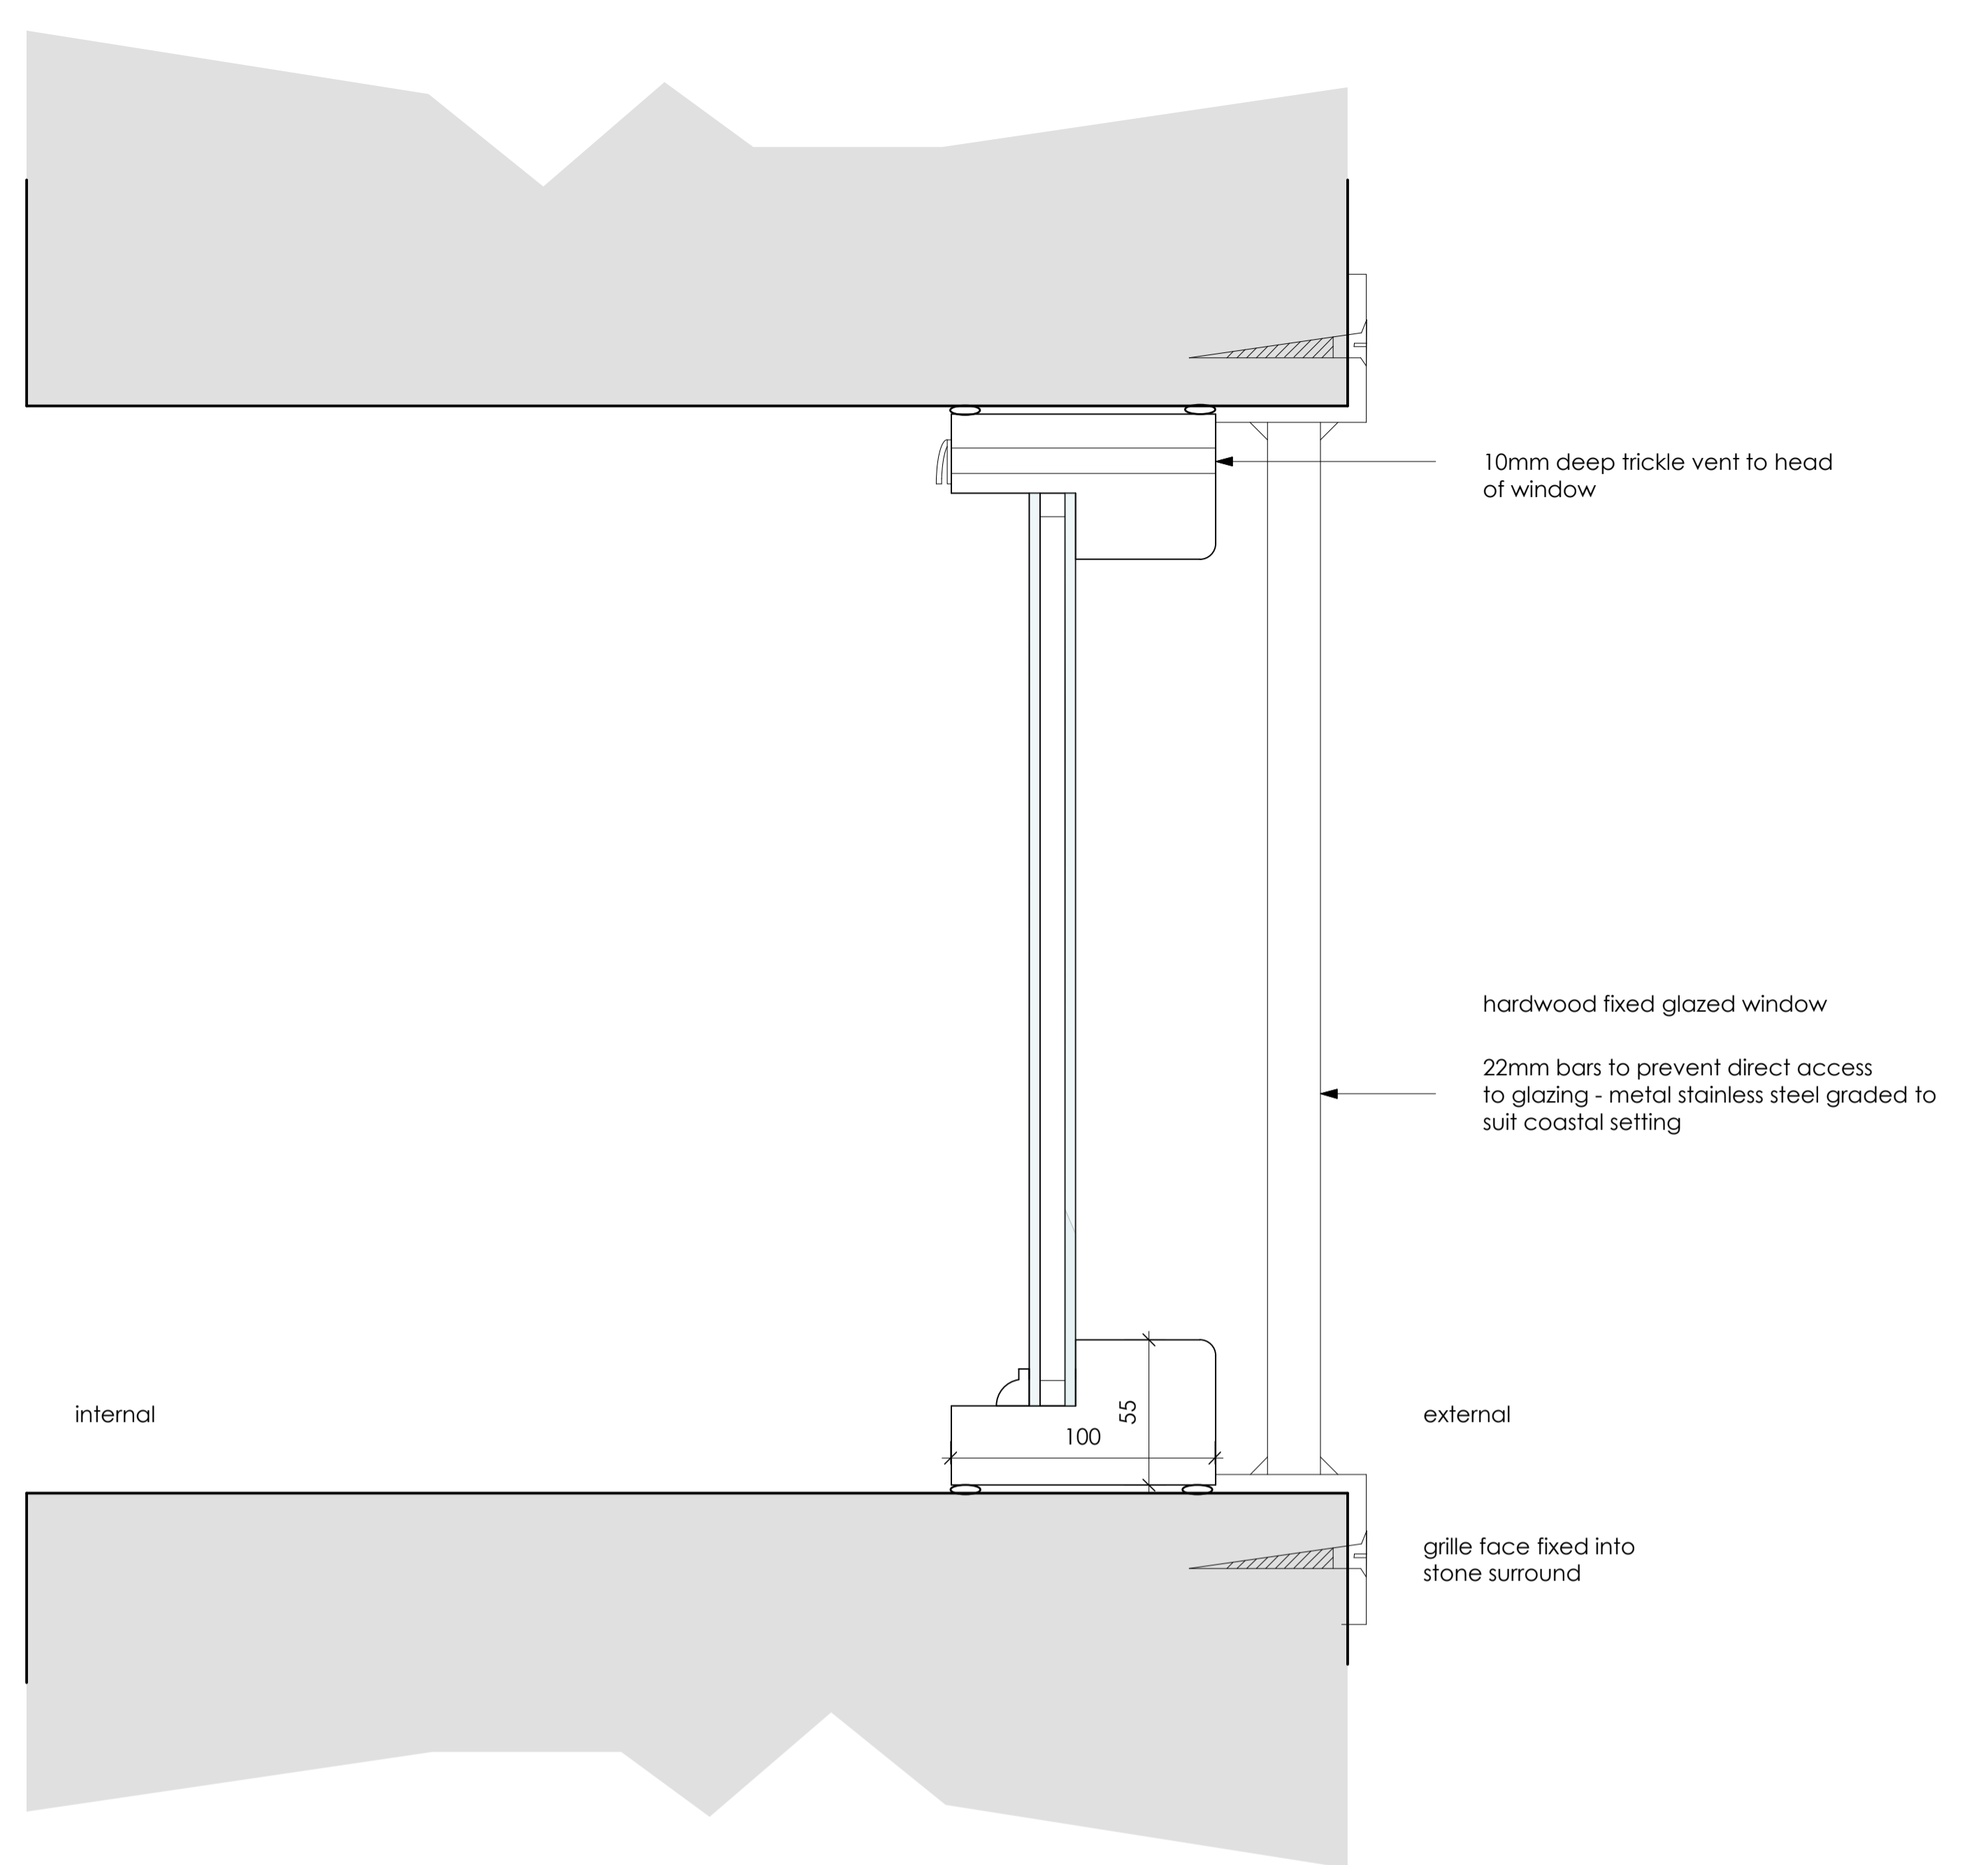

SECTION THROUGH LOUVRES Scale 1 : 2

Issue -

FOR LISTED BUILDING

Client -

GHH Ltd

Project -

Change of Use

Location / Postcode / what3words

Old Customs House, West Strand

Whitehaven, CA28 7LR

serve.file.rich

Drawing Title - Louvre Detail

Job No - 1234

Dwg No - 12

Rev : -

DATE :
05 Jan 2022

SCALE :
1: 2

Paper
A1



E - greenswallow@btinternet.com

M - 07970 96 41 84

Registered Office : Green Swallow North Limited,

Swallow Barn, Blindcrake, Cumbria, CA13 0QP

ALL DIMENSIONS TO BE CHECKED ON SITE

FIGURED DIMENSIONS TO BE TAKEN IN PREFERENCE TO SCALED DIMENSIONS

copyright Green Swallow North Limited