




NORTH ELEVATION

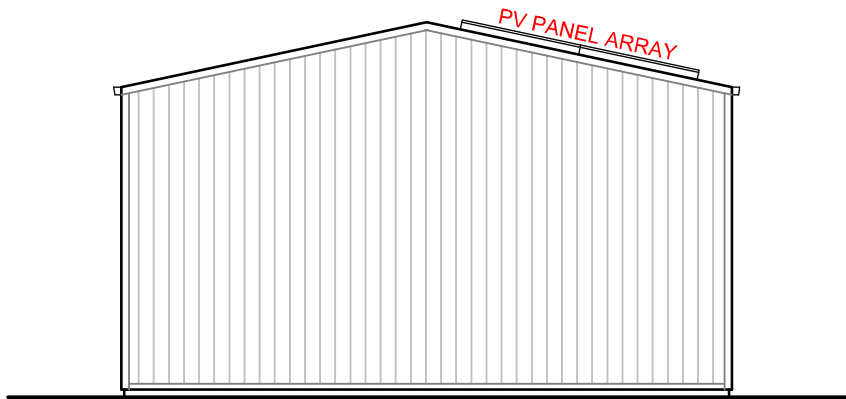


WEST ELEVATION

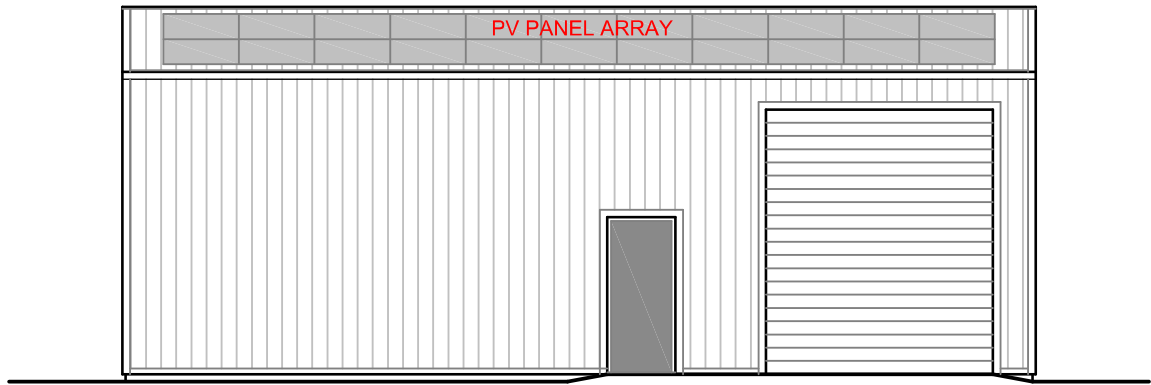

SOUTH ELEVATION

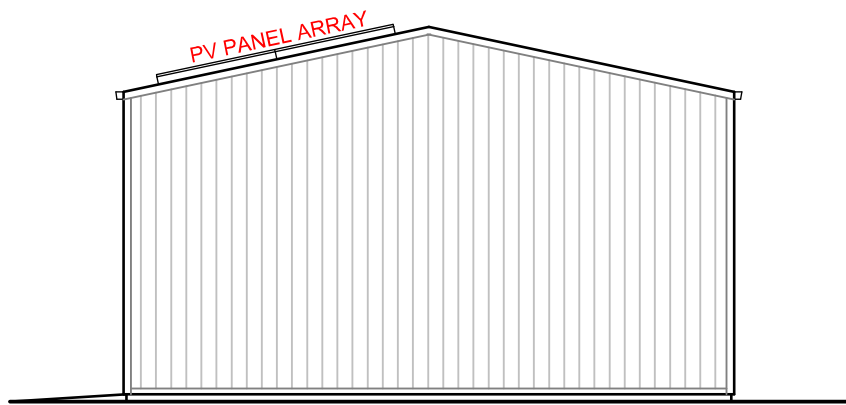

EAST ELEVATION

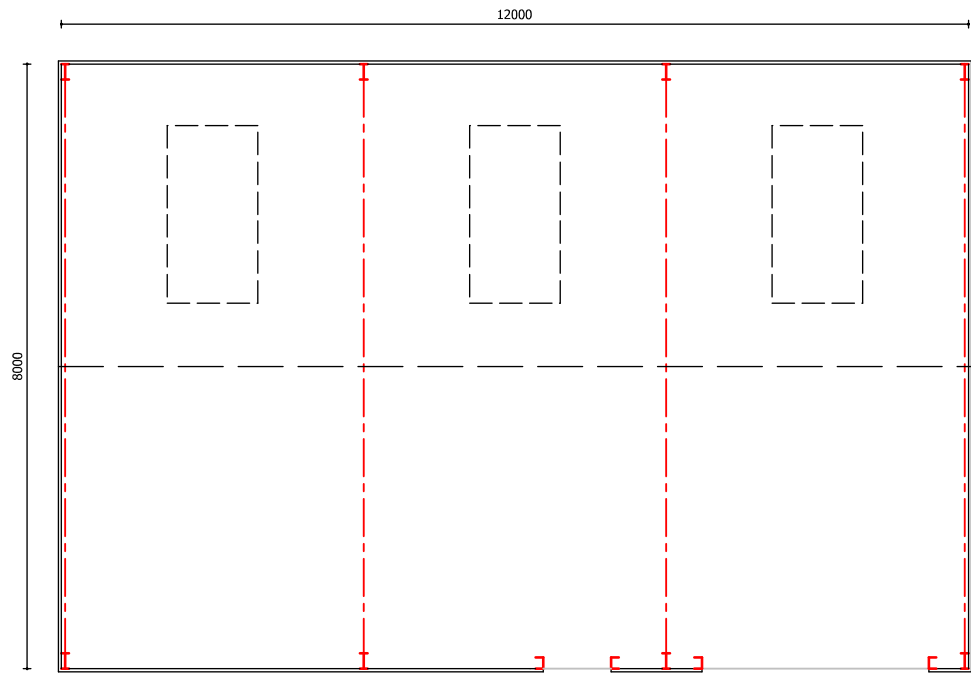

PLAN

EXTERNAL MATERIALS

Roof:
Kingspan RW40 composite steel sheet cladding.
Colour: Juniper Green BS 12B29
Translucent roof panels to north elevation.
PV panel array to south elevation.

Walls:
Kingspan RW40 composite steel sheet cladding.
Colour: Juniper Green BS 12B29

Pedestrian door:
Heavy duty steel security door.
Colour: Black BS 00E53.

Vehicle door:
Insulated industrial roller door.
Finish: galvanised.

No.	Date	Revision	Initial

ALPHA DESIGN

Architectural Services
Member of the Chartered Institute of
Architectural Technologists

Tel: 01900 829199 email: gb@adcumbria.co.uk

Project

PALLAFLAT FARM,
BIGRIGG

Client

MR & MRS P. WOOLAGHAN

Drawing

AGRICULTURAL
IMPLEMENT SHED

Scale 1:100 @ A2 Drawn GB

Checked Date AUGUST 2022

Drawing No.

21/09/1004 - 13

This drawing and design is copyright and must not
be reproduced in part or in whole without prior
written consent. Contractors must verify all
dimensions on site before commencing work or
preparing shop drawings.