



ALEXANDER (A)

Planning Drawings

GF: 38.12 m2 (410.32 ft2)
FF: 38.12 m2 (410.32 ft2)
SF: 27.29 m2 (293.75 ft2)
TOTAL: 103.53 m2 (1114.39 ft2)

© **Story Homes.**

Story House, Lords Way, Kingmoor Business Park,
Carlisle, Cumbria. CA6 4SL.

Tel 01228 404550
Fax 01228 404551

Planning Layouts & Elevations

[illegible][illegible][illegible]

HOUSE TYPE

ALEXANDER (A)

ALEXANDER (A)

DRAWING


Contents: Planning

Contents: Planning


DRAWN BY	LW	DATE	21/08/20
CHECKED BY	CM	SCALE	NTS
DWG PACK A/01	DRAWING NUMBER AXR-P-CON	REVISION	-

Revisions	Notes	Date


© Story Homes.
Story House, Lords Way, Kingmoor Business Park,
Carlisle, Cumbria. CA6 4SL
Tel 01228 404550 Fax 01228 404551

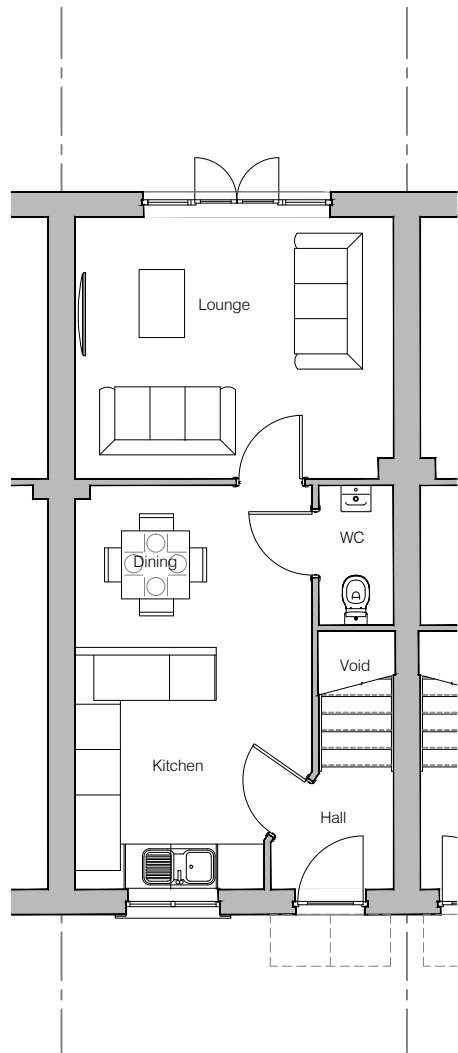

Ground Floor Layout

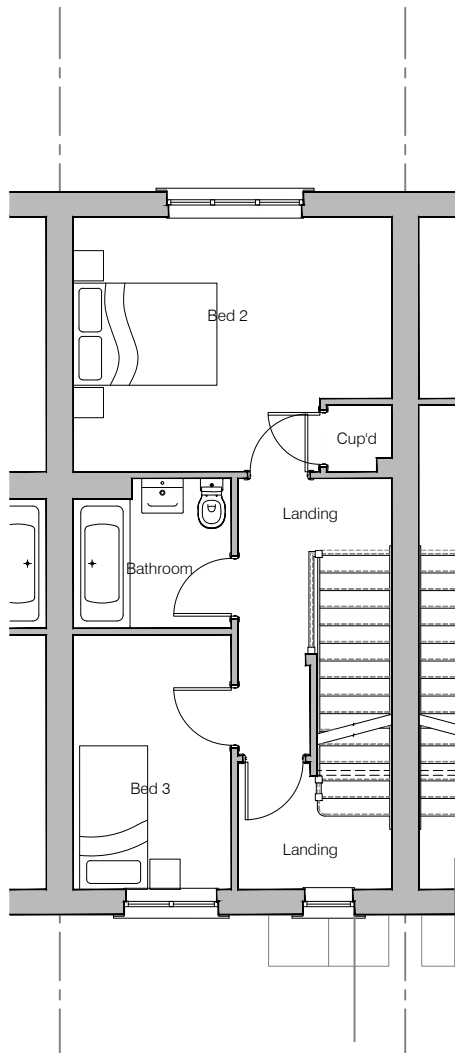

First Floor Layout

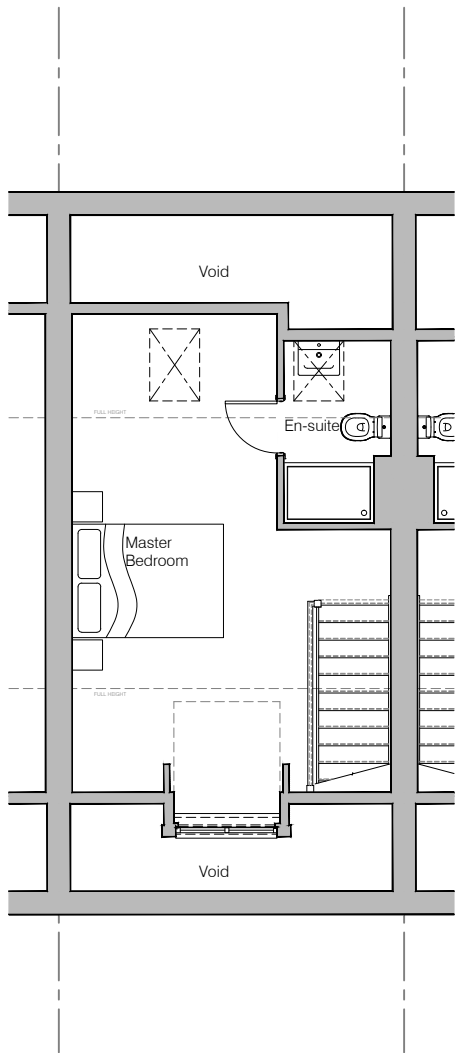


Second Floor Layout



HOUSE TYPE			
ALEXANDER (A)			
DRAWING			
Planning Layout 1			
DRAWN BY	CM	DATE	21/08/20
CHECKED BY	AH	SCALE	1:100@A3
DWG PACK	A/01	DRAWING NUMBER	AXR-PLP1
Revisions		Notes	Date
© Story Homes.			
Story House, Lords Way, Kingmoor Business Park, Carlisle, Cumbria. CA6 4SL			
Tel 01228 404550		Fax 01228 404551	




Front Elevation

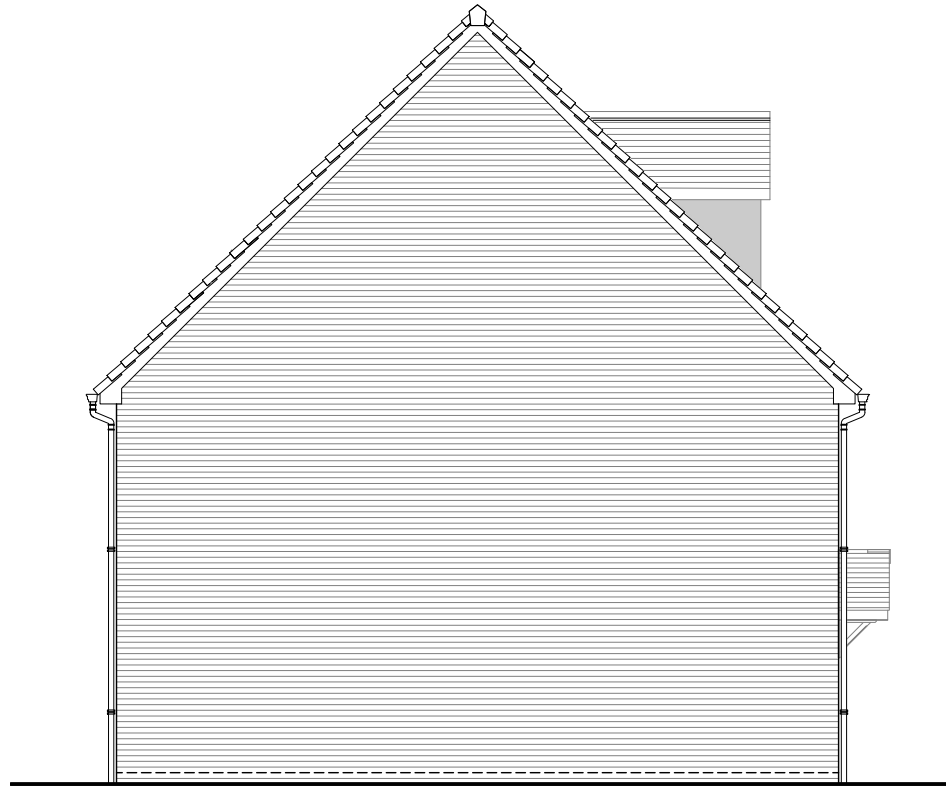

Left Elevation



Rear Elevation

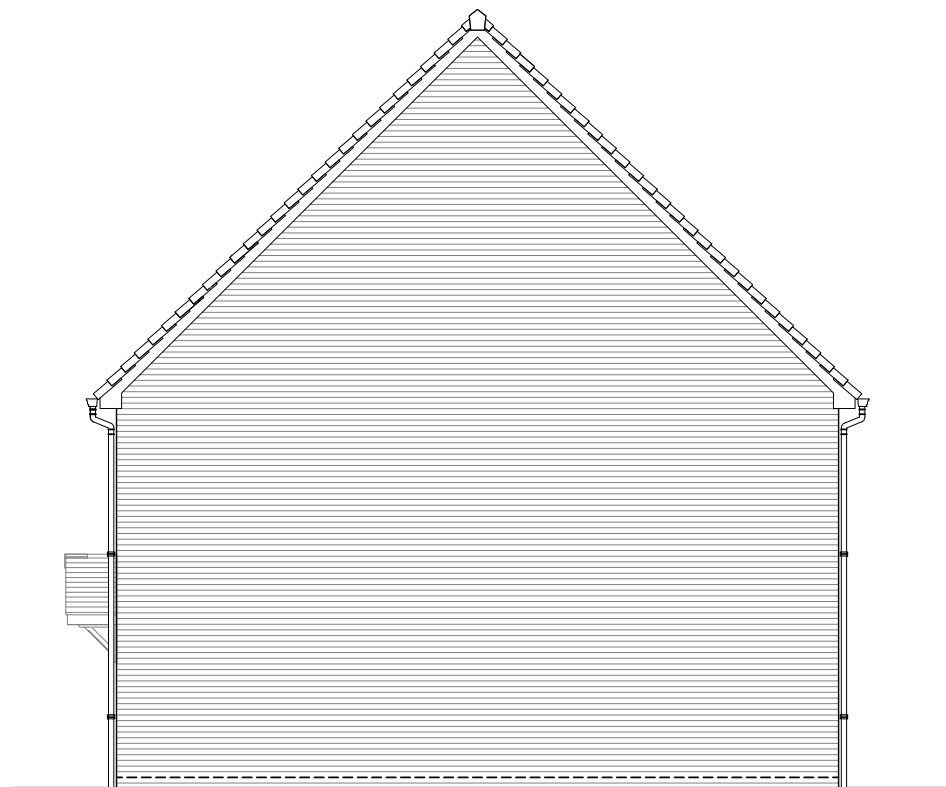

Right Elevation

NOTES



HOUSE TYPE

ALEXANDER (A)

DRAWING

Planning Elevation 1/1

DRAWN BY CM DATE 21/08/20

CHECKED BY AH SCALE 1:100@A3

DWG PACK A/01 DRAWING NUMBER AXR-PLE1/1 REVISION -

Revisions Notes Date

Revisions	Notes	Date

© Story Homes.


Story House, Lords Way, Kingmoor Business Park,
Carlisle, Cumbria. CA6 4SL

Tel 01228 404550

Fax 01228 404551




Front Elevation

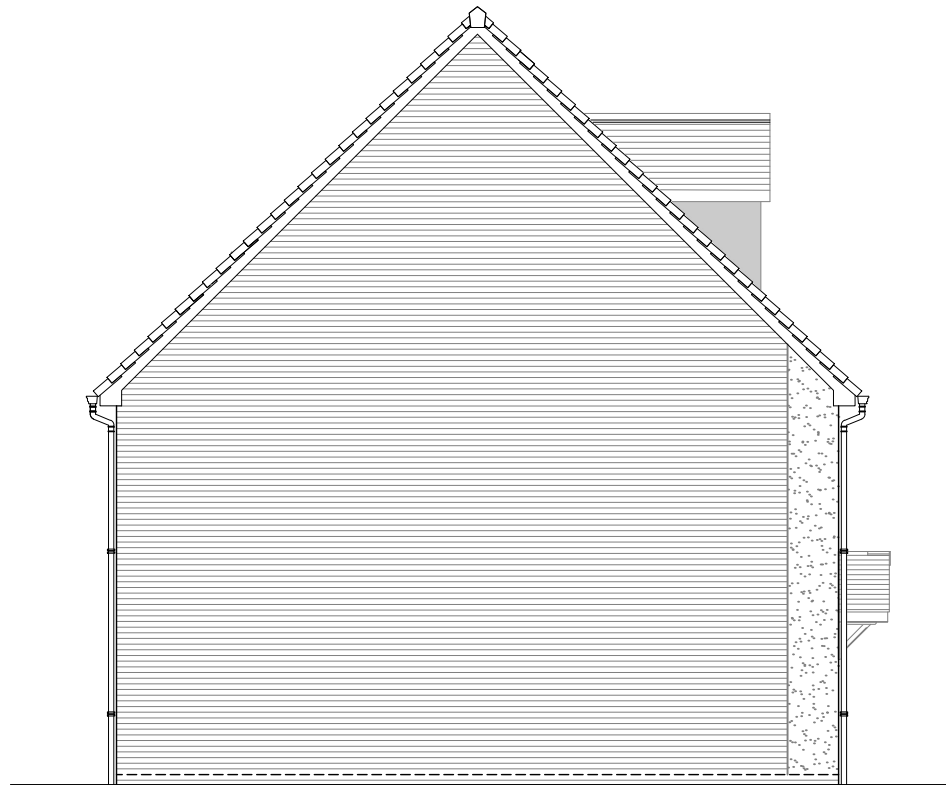

Left Elevation



Rear Elevation

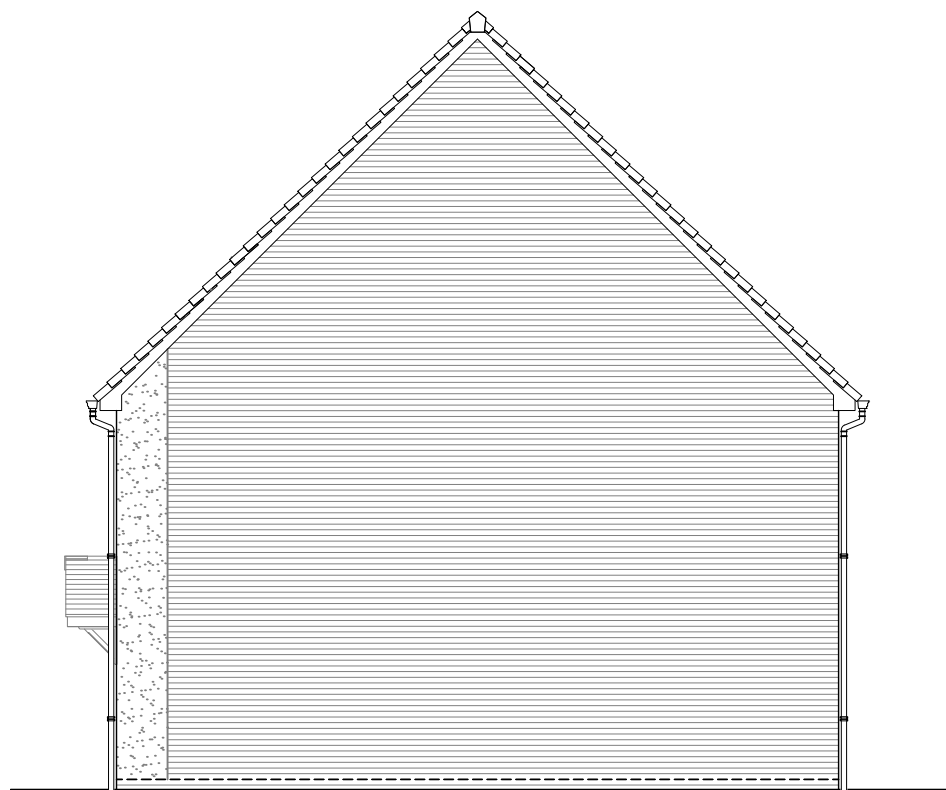

Right Elevation

NOTES



HOUSE TYPE

ALEXANDER (A)

DRAWING

Planning Elevation 1/2

DRAWN BY CM DATE 21/08/20

CHECKED BY AH SCALE 1:100@A3

DWG PACK A/01 DRAWING NUMBER AXR-PLE1/2 REVISION -

Revisions Notes Date

© Story Homes.

Story House, Lords Way, Kingmoor Business Park,
Carlisle, Cumbria. CA6 4SL

Tel 01228 404550

Fax 01228 404551