



Ground Floor Layout

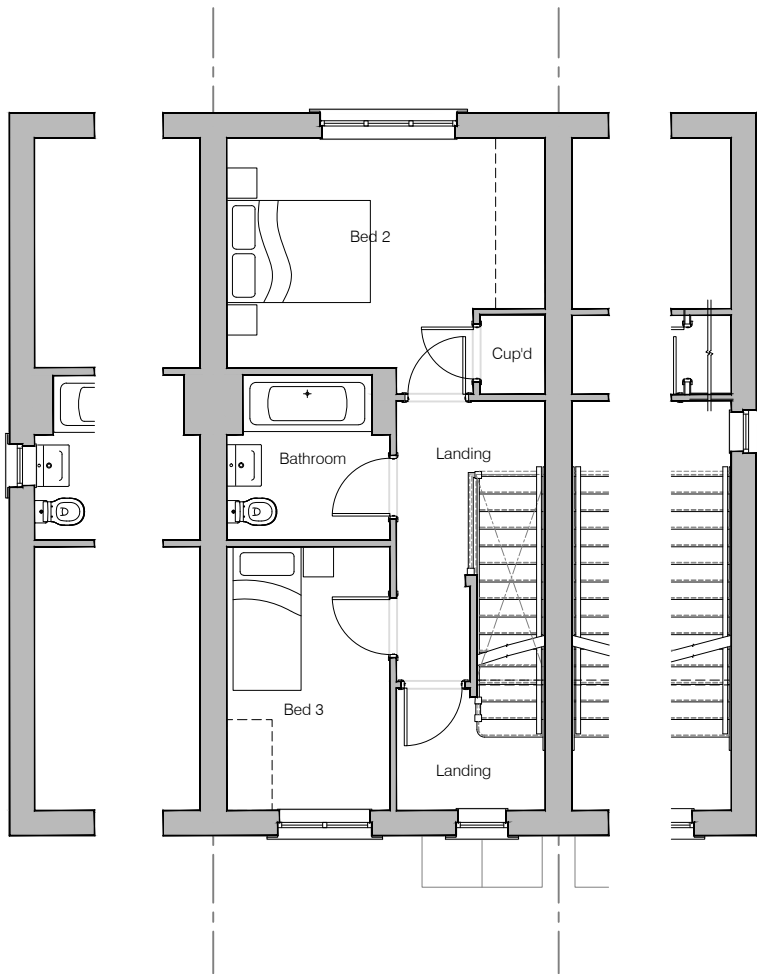

First Floor Layout

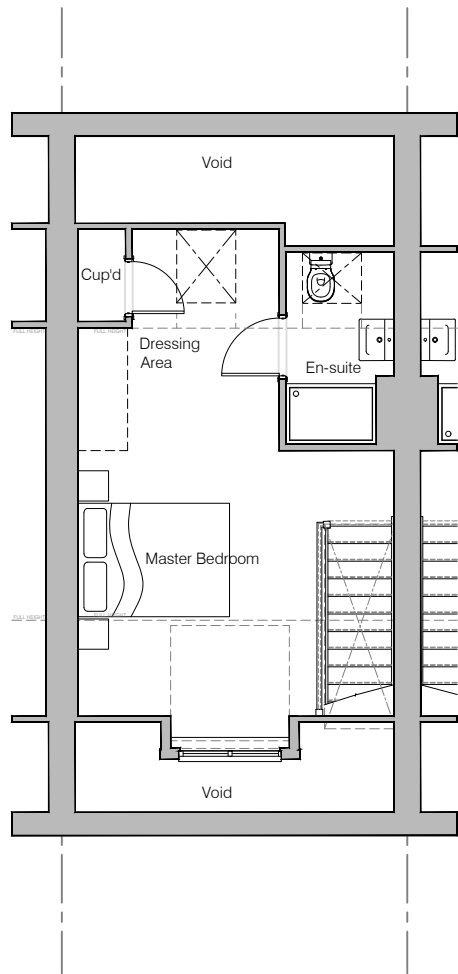

Second Floor Layout



HOUSE TYPE			
ALEXANDER (A)			
DRAWING			
Planning Layout 1			
DRAWN BY	CM	DATE	28/10/20
CHECKED BY	AA, AH	SCALE	1:100@A3
DWG PACK	DRAWING NUMBER	REVISION	
A/10	AXR-PLP1	A	
Revisions	Notes	Date	
A	Floor layouts updated. First floor Bathroom & Landing windows indicated to gable units.	24/08/21	
© Story Homes. Story House, Lords Way, Kingmoor Business Park, Carlisle, Cumbria. CA6 4SL			
Tel 01228 404550		Fax 01228 404551	



Front Elevation



Left Elevation



Rear Elevation



Right Elevation

NOTES



HOUSE TYPE

ALEXANDER (A)

DRAWING

Planning Elevation 1/1

DRAWN BY CM DATE 28/10/20

CHECKED BY AA_AH SCALE 1:100@A3

DWG PACK A/10 DRAWING NUMBER AXR-PLE1/1 REVISION B

Revisions Notes Date

A B

Dormer width & profile updated. Rear patio doors widened. Gable elevation window added. Large rooflight to rear elevation repositioned.

14/04/21 24/08/21

© Story Homes.

Story House, Lords Way, Kingmoor Business Park,
Carlisle, Cumbria. CA6 4SL

Tel 01228 404550

Fax 01228 404551



Front Elevation



Left Elevation



Rear Elevation



Right Elevation

NOTES



HOUSE TYPE

ALEXANDER (A)

DRAWING

Planning Elevation 1/2

DRAWN BY	CM	DATE	28/10/20
----------	----	------	----------

CHECKED BY	AA_AH	SCALE	1:100@A3
------------	-------	-------	----------

DWG PACK	DRAWING NUMBER	REVISION
A/10	AXR-PLE1/2	B

Revisions	Notes	Date
A B	Dormer width & profile updated. Rear patio doors widened. Gable elevation window added. Large rooflight to rear elevation repositioned.	14/04/21 24/08/21

© Story Homes.

Story House, Lords Way, Kingmoor Business Park,
Carlisle, Cumbria. CA6 4SL

Tel 01228 404550

Fax 01228 404551