





proposed rear elevation

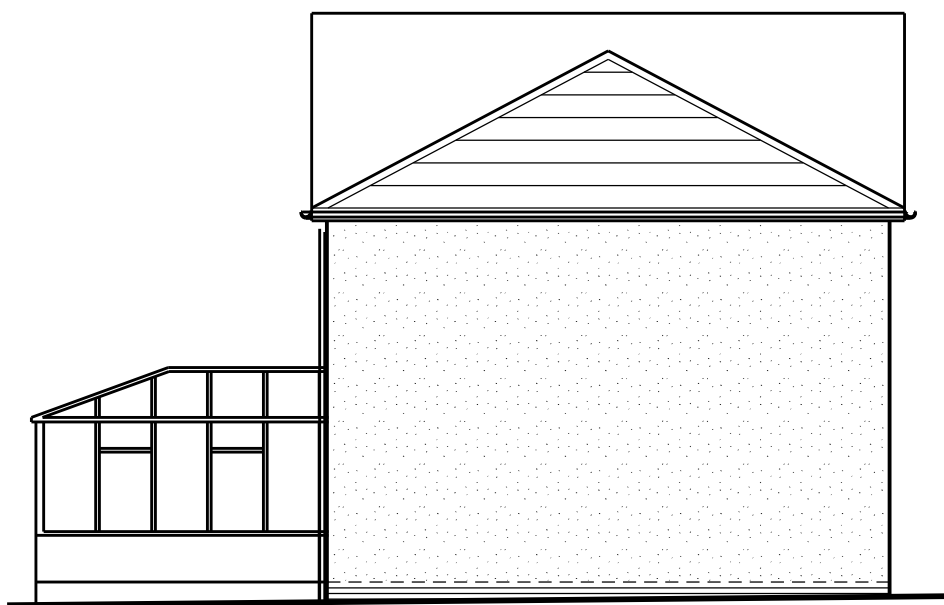

proposed side elevation

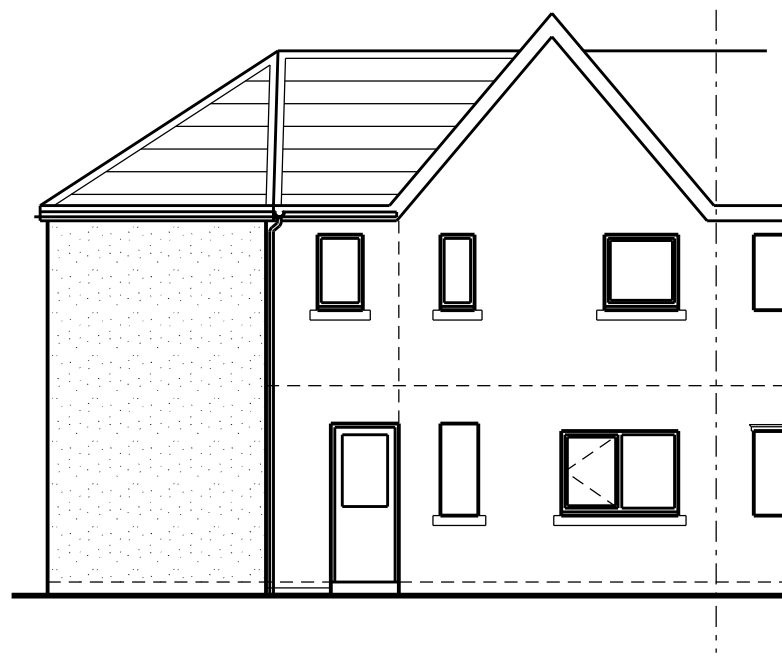

proposed front elevation



This scheme is subject to town planning and all other necessary consents.

Dimensions, area and levels where given are only approximate and subject to site survey. All dimensions are to be checked on site. Any discrepancies or variations are to be reported to the client before work commences. Figured dimensions only are to be taken from this drawing.

This drawing is to be read in conjunction with all relevant consultants' and/or specialists drawings/documents and any discrepancies or variations are to be notified to the client before the affected work commences.

Rev 01 mar 2021 First issue
Rev 02 apr 2021 Pitched roof added
Rev 03 may 2021 Hipped roof added

Client Mr J. Jones
Job Title Proposed side extension to
62 Brakeside Gardens, Whitehaven
Drawing Title Proposed elevations

Scale: 1:100 @ A3/1:50 @ A1
Date: mar 2021
Job No: 219 Drwg No: 05002 Rev: 03

Richard J Lindsay
2 Calva House
Calva Brow
Workington
C14 1DE
email: richard46@aim.com
Mob : 07921 949618