



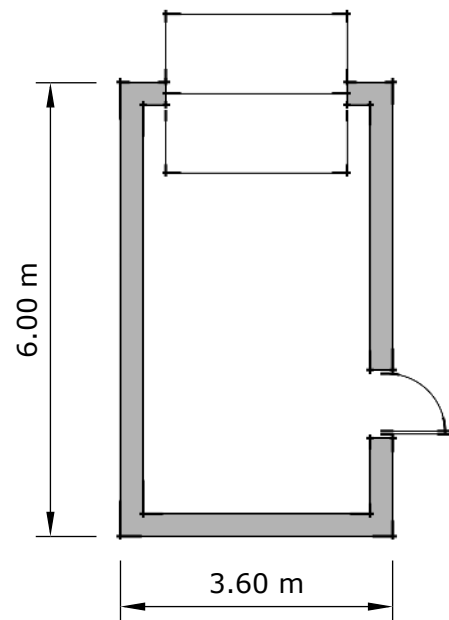


Plan

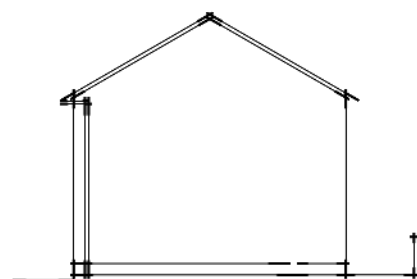


Rear


Render/ Tiles

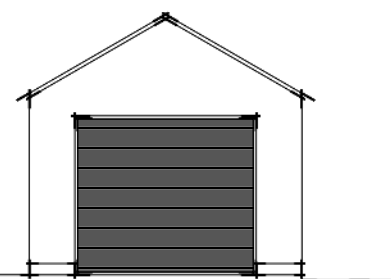


Front

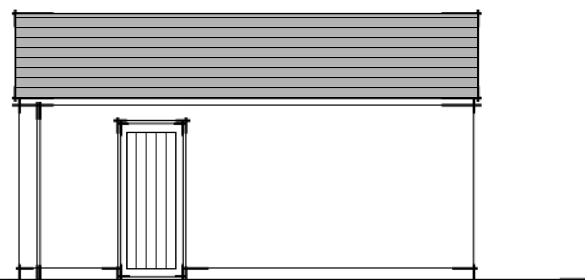

Side

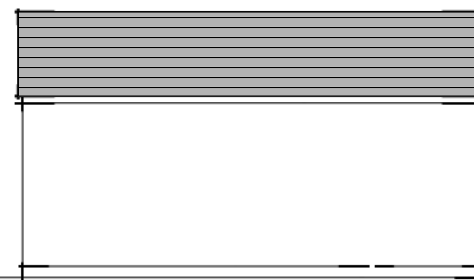


Side

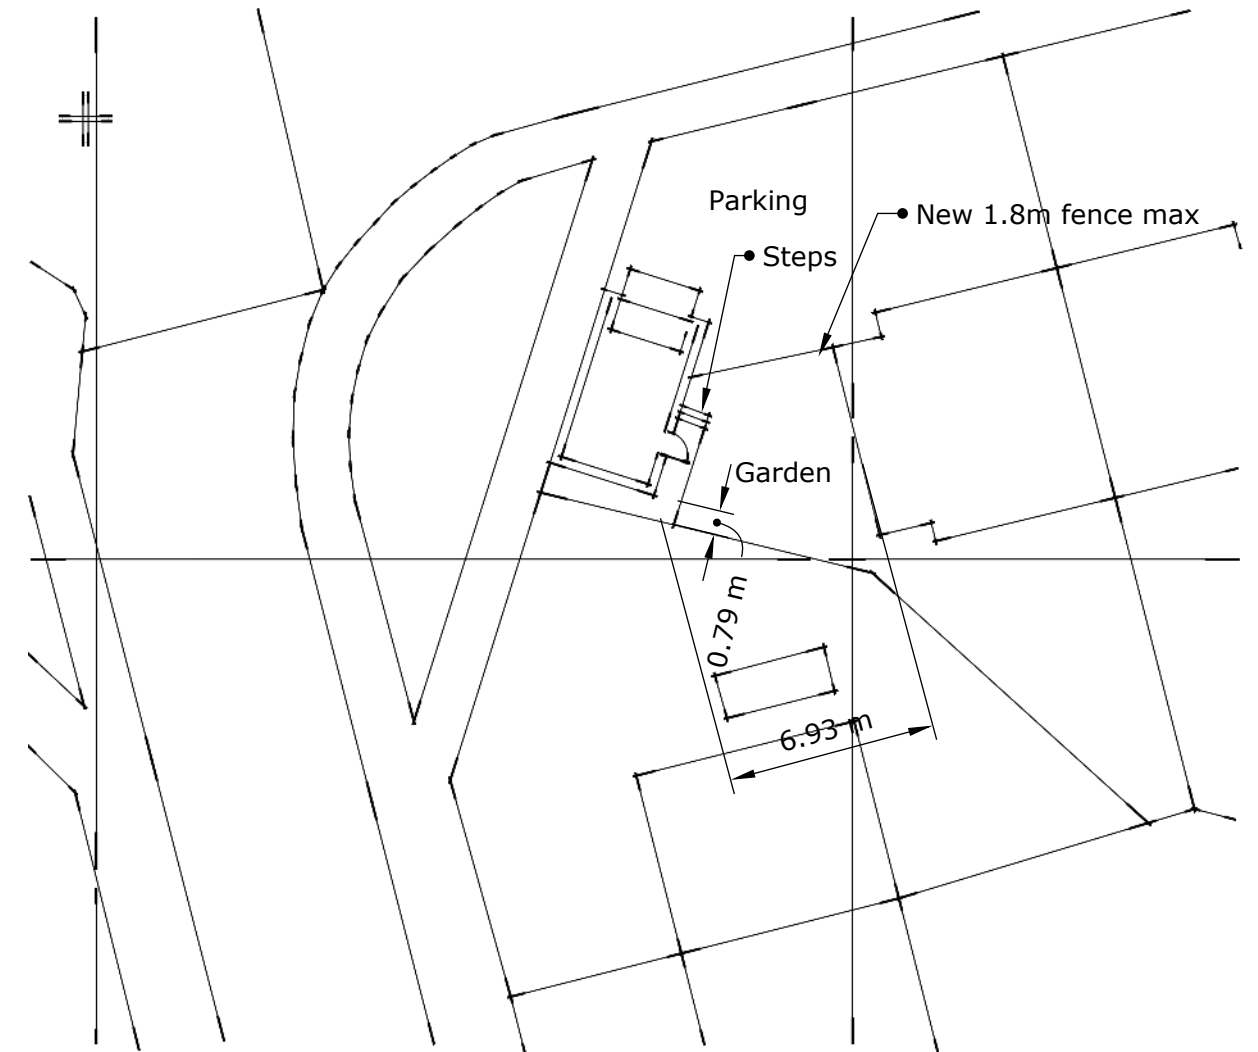

Site Plan

 WHINBARROW DESIGN SERVICES LIMITED CIVIL & STRUCTURAL ENGINEERS Whinbarrow House Aspatia, Cumbria, CA7 2PJ Tel/Fax: 016973 21984 Mob: 07803 943 248	CLIENT Sharples PROJECT Detached Garage 67 Tomlin Ave Whitehaven DRAWING TITLE Proposed	STATUS Planning
		DATE July 20 DRAWN BY MA SCALE 1:50 @A3 CHECKED BY TS
		DRAWING No, WDS- 05-TS-101 REV B

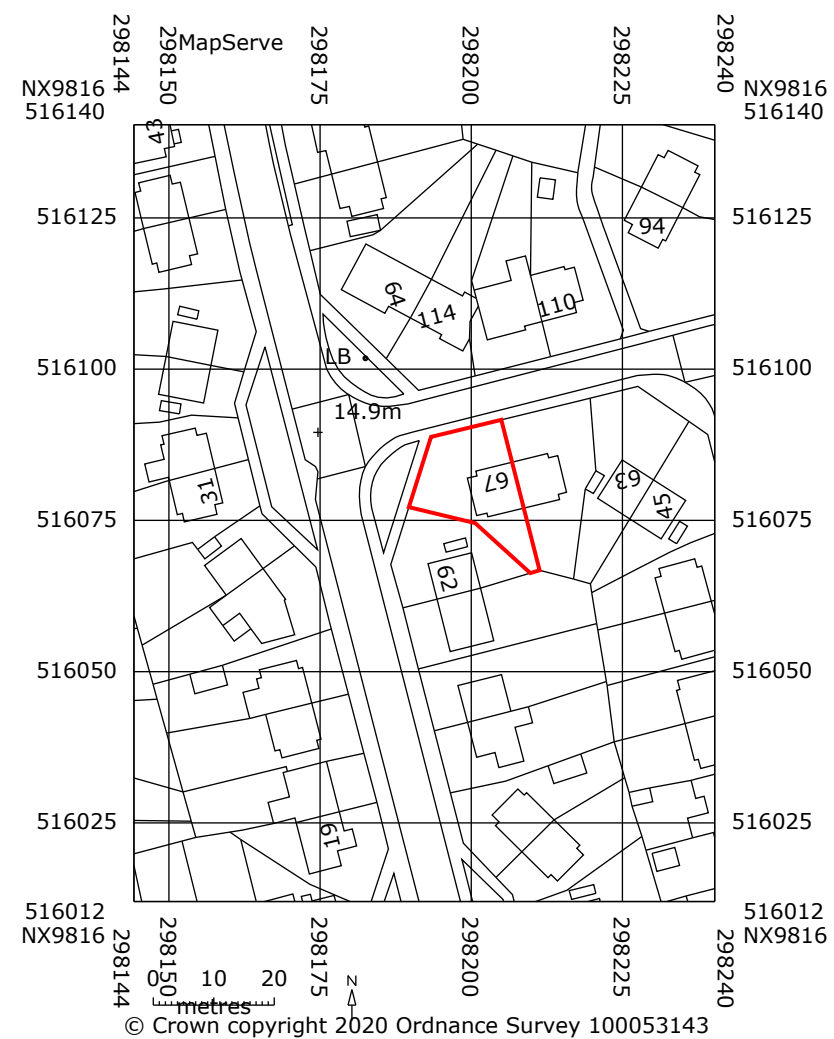

Location Plan 1:1250

WDS LTD WHINBARROW DESIGN SERVICES LIMITED CIVIL & STRUCTURAL ENGINEERS Whinbarrow House Aspatria, Cumbria, CA7 2PJ Tel/Fax: 016973 21984 Mob: 07803 943 248	CLIENT Sharples PROJECT Detached Garage 67 Tomlin Ave Whitehaven DRAWING TITLE Location	STATUS Planning DATE July 20 DRAWN BY MA SCALE 1:50 @A3 CHECKED BY TS
		DRAWING No, WDS- 05-TS-102 REV B