

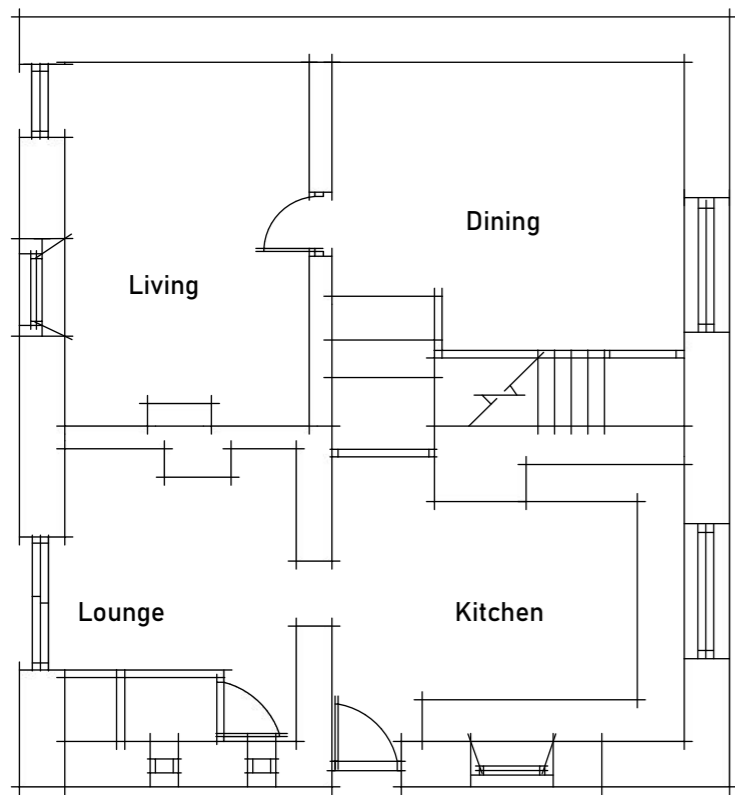


**Location Plan  
1:1250**

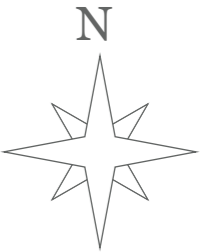


**Site Plan  
1:200**

 designallison@yahoo.co.uk      Tel : 07389816997	Title SITE LOC	Project PROPOSED SIDE PORCH EXTENSION, CHIMNEY REMOVAL & WINDOW/FACADE ALTERATIONS	Client PARR  Status PR	Date      Scale MAR 23    AS	
				Drawn By MWA	
			Dwg No.      Rev 1              A		




Existing Ground

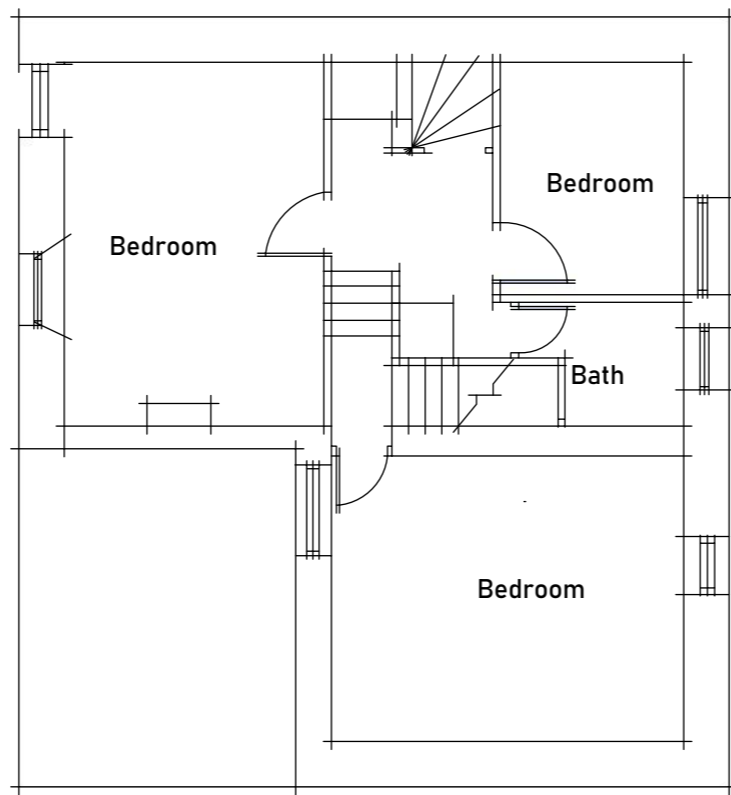


Existing First




Existing Rear

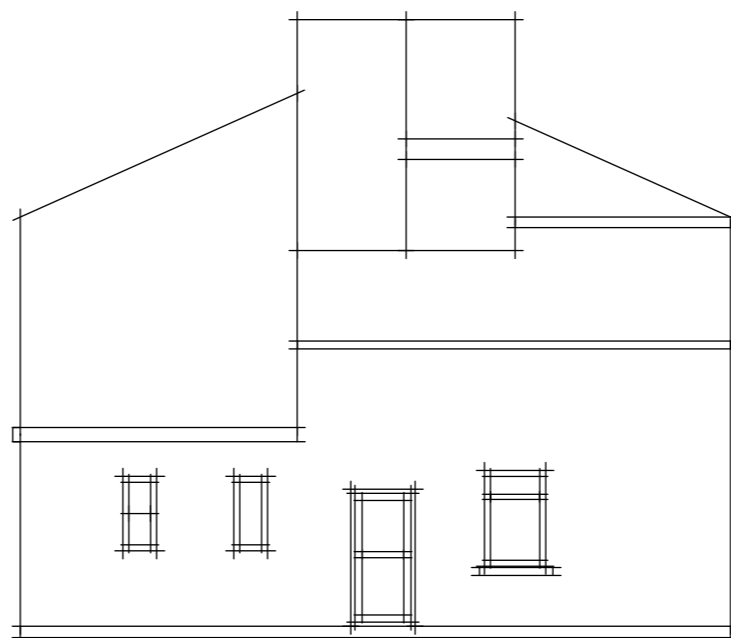


Existing Side

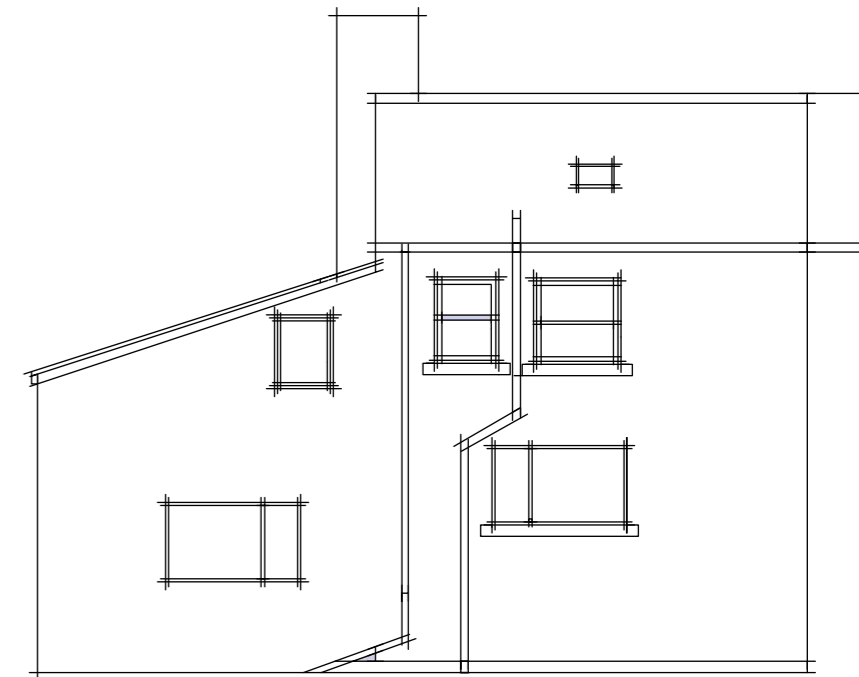


Existing Front

 <p>designallison@yahoo.co.uk Tel : 07389816997</p>	<p>Title EXISTING</p>	<p>Project PROPOSED SIDE PORCH EXTENSION, CHIMNEY REMOVAL &amp; WINDOW/FACADE ALTERATIONS</p>	<p>Client PARR</p> <p>Status PR</p>	<p>Date MAR 23</p>	<p>Scale 1:100</p>
				<p>Drawn By MWA</p>	<p>Rev A</p>
				<p>Dwg No. 2</p>	<p>Rev A</p>

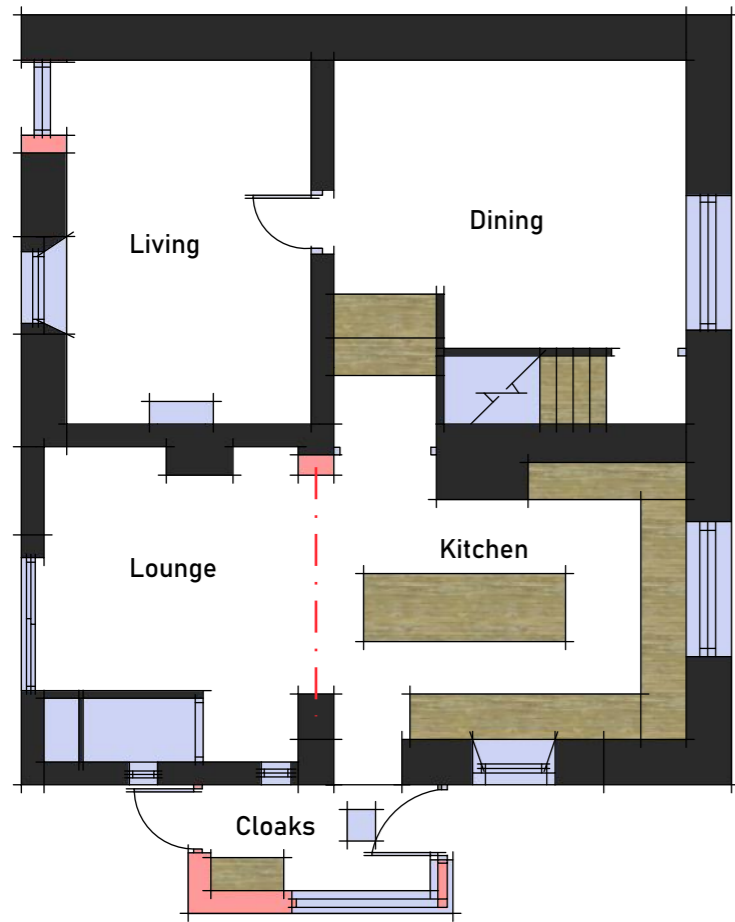

Proposed Ground Floor

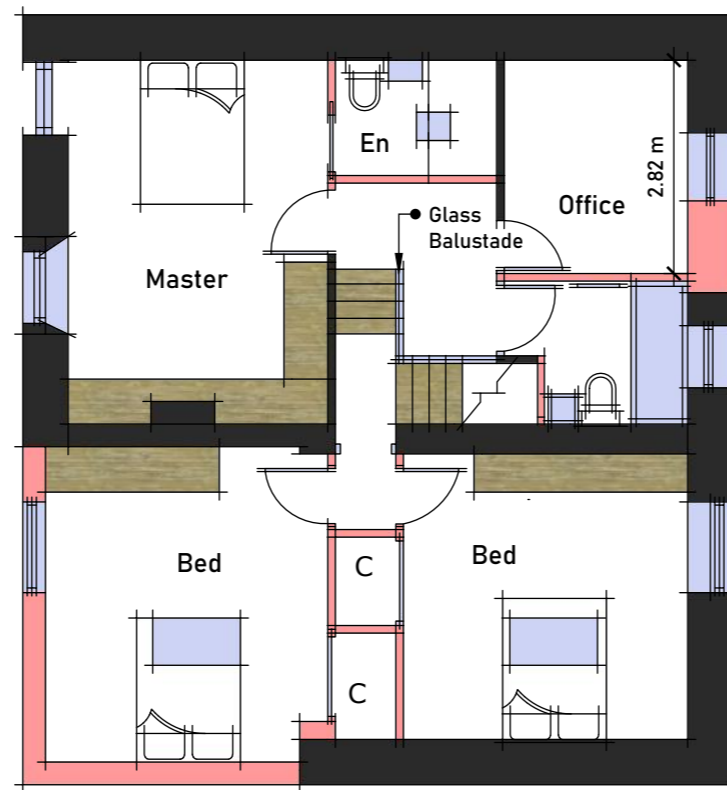


Proposed First Floor




Proposed Rear



Proposed Side

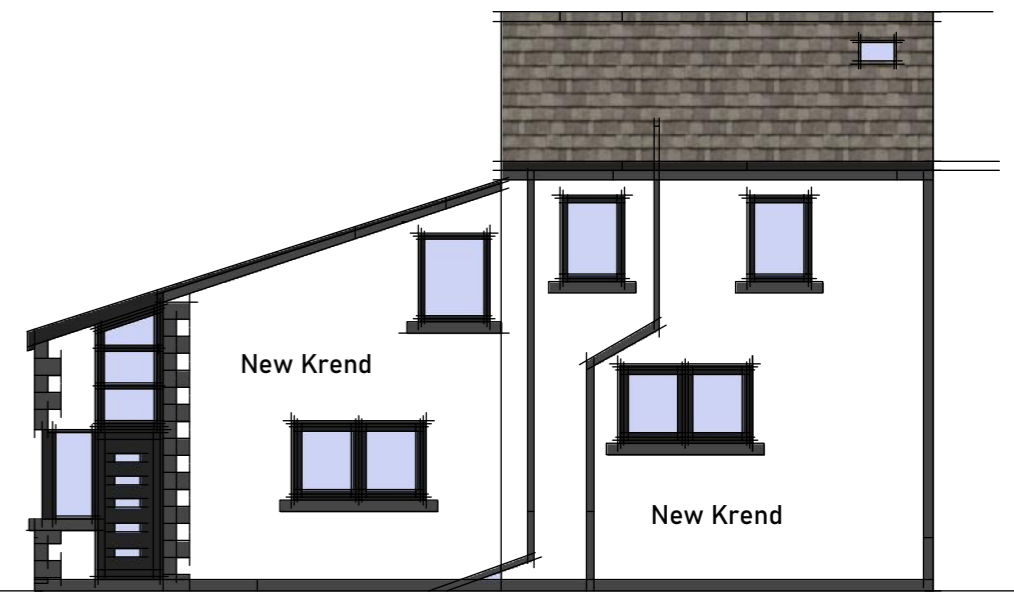

Proposed Front

	<b>Title</b> PROPOSED	<b>Project</b> PROPOSED SIDE PORCH EXTENSION, CHIMNEY REMOVAL & WINDOW/FACADE ALTERATIONS	<b>Client</b> PARR	<b>Date</b> MAR 23	<b>Scale</b> 1:100
designallison@yahoo.co.uk	Tel : 07389816997			<b>Dwg No.</b> 3	<b>Rev</b> A