

NOTES:

Existing roof covering to be removed and replaced with blue grey welsh slate with matching ridge to match other buildings in development.


Existing stone wall joining to be raked out and repointed with a sand, lime cement mortar and South West Gable wall to be demolished and rebuilt:

Outbuildings to be finished in a wet dash snad cement render.


All door and window frames to be of stained timber.

Rainwater gutters and down pipes to be of black deepflow pvc.


Courtyard area to be resurfaced with a self draining pavours.

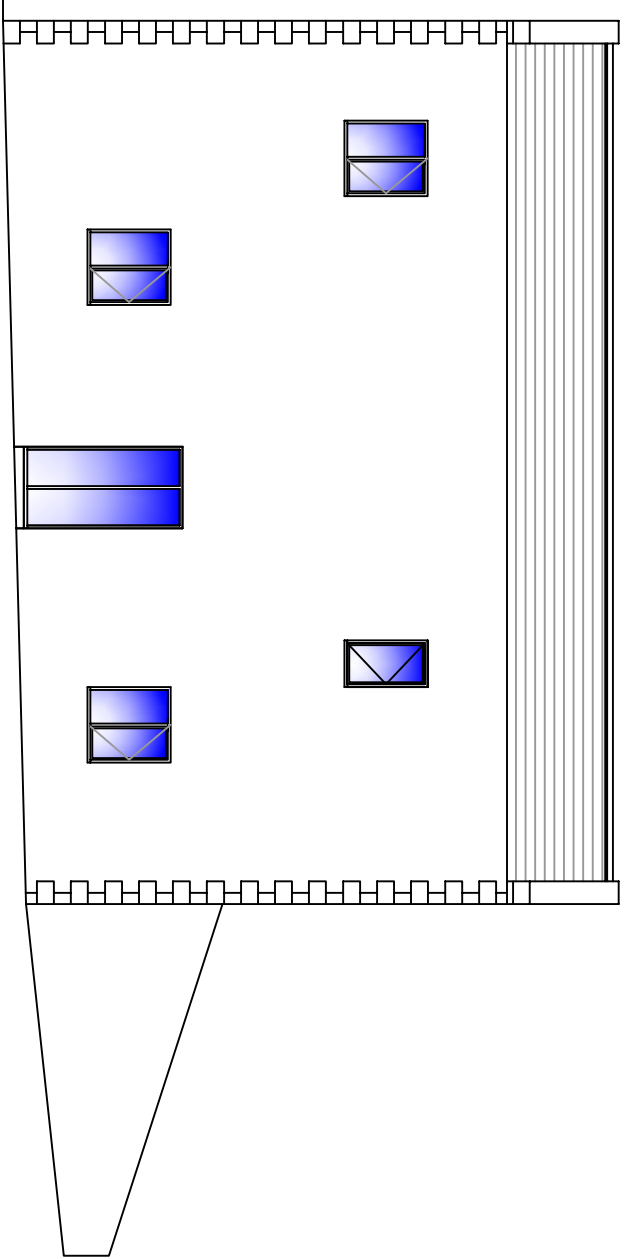


South East Elevation

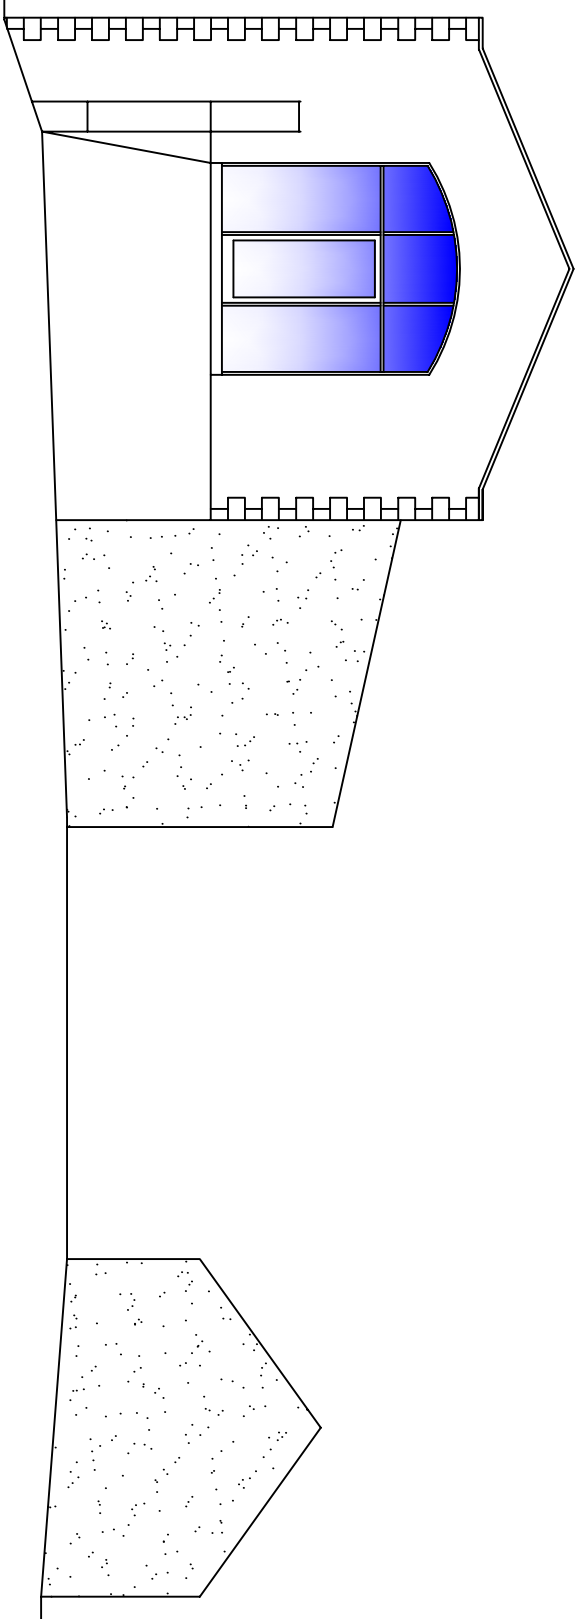


North West Elevation

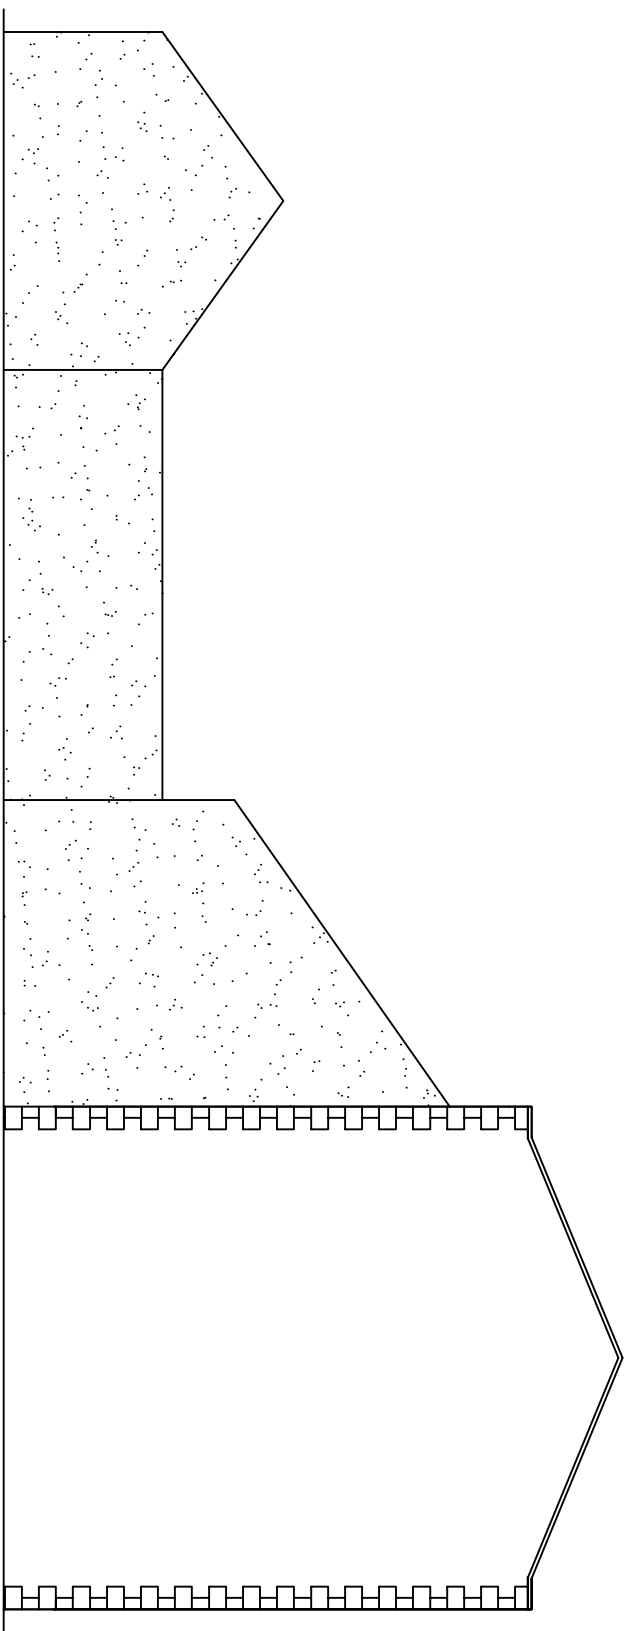

South West Elevation

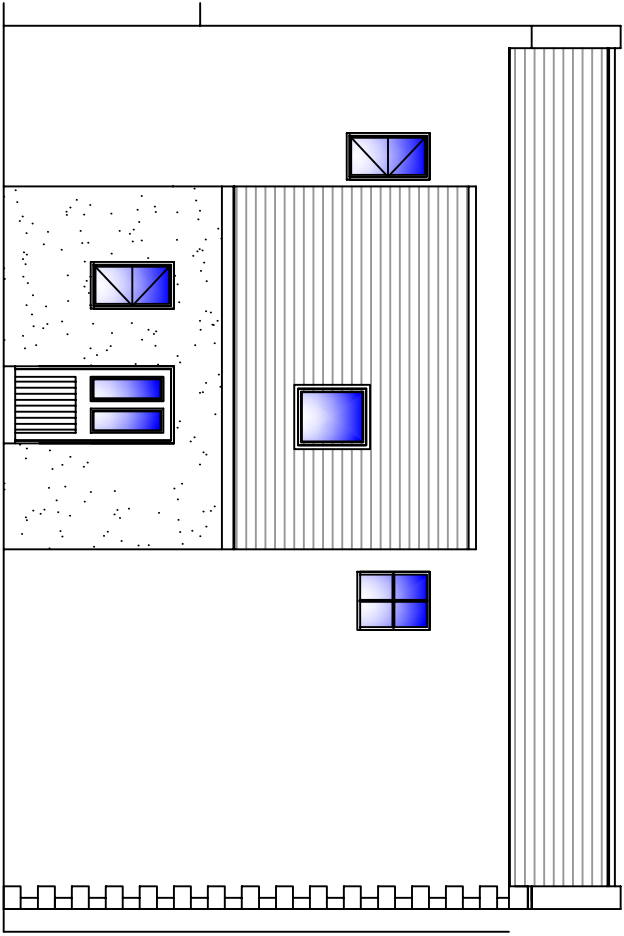

North East Elevation

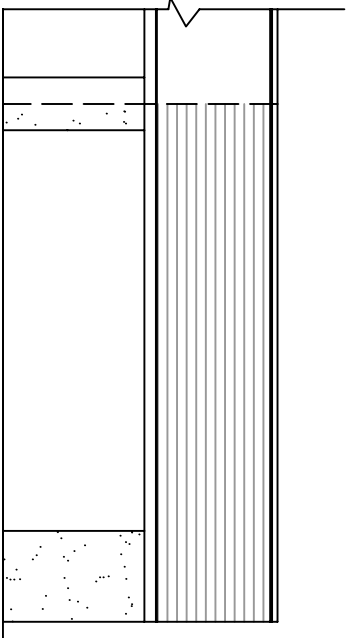

South East Elevation (Rear Outbuildings)

TITLE:

Proposed Conversion of Barn
to dwelling
(Barn B Elevations)

CLIENT:

Mr W Bell

ADDRESS:

Arlecdon Farm,
Arlecdon

SCALE:

1:100

DRAWING NO.

TB / KT / 15 / 08



2, Coniston Close, Workington, Cumbria CA14 3PL
Tel: 01900 62132