




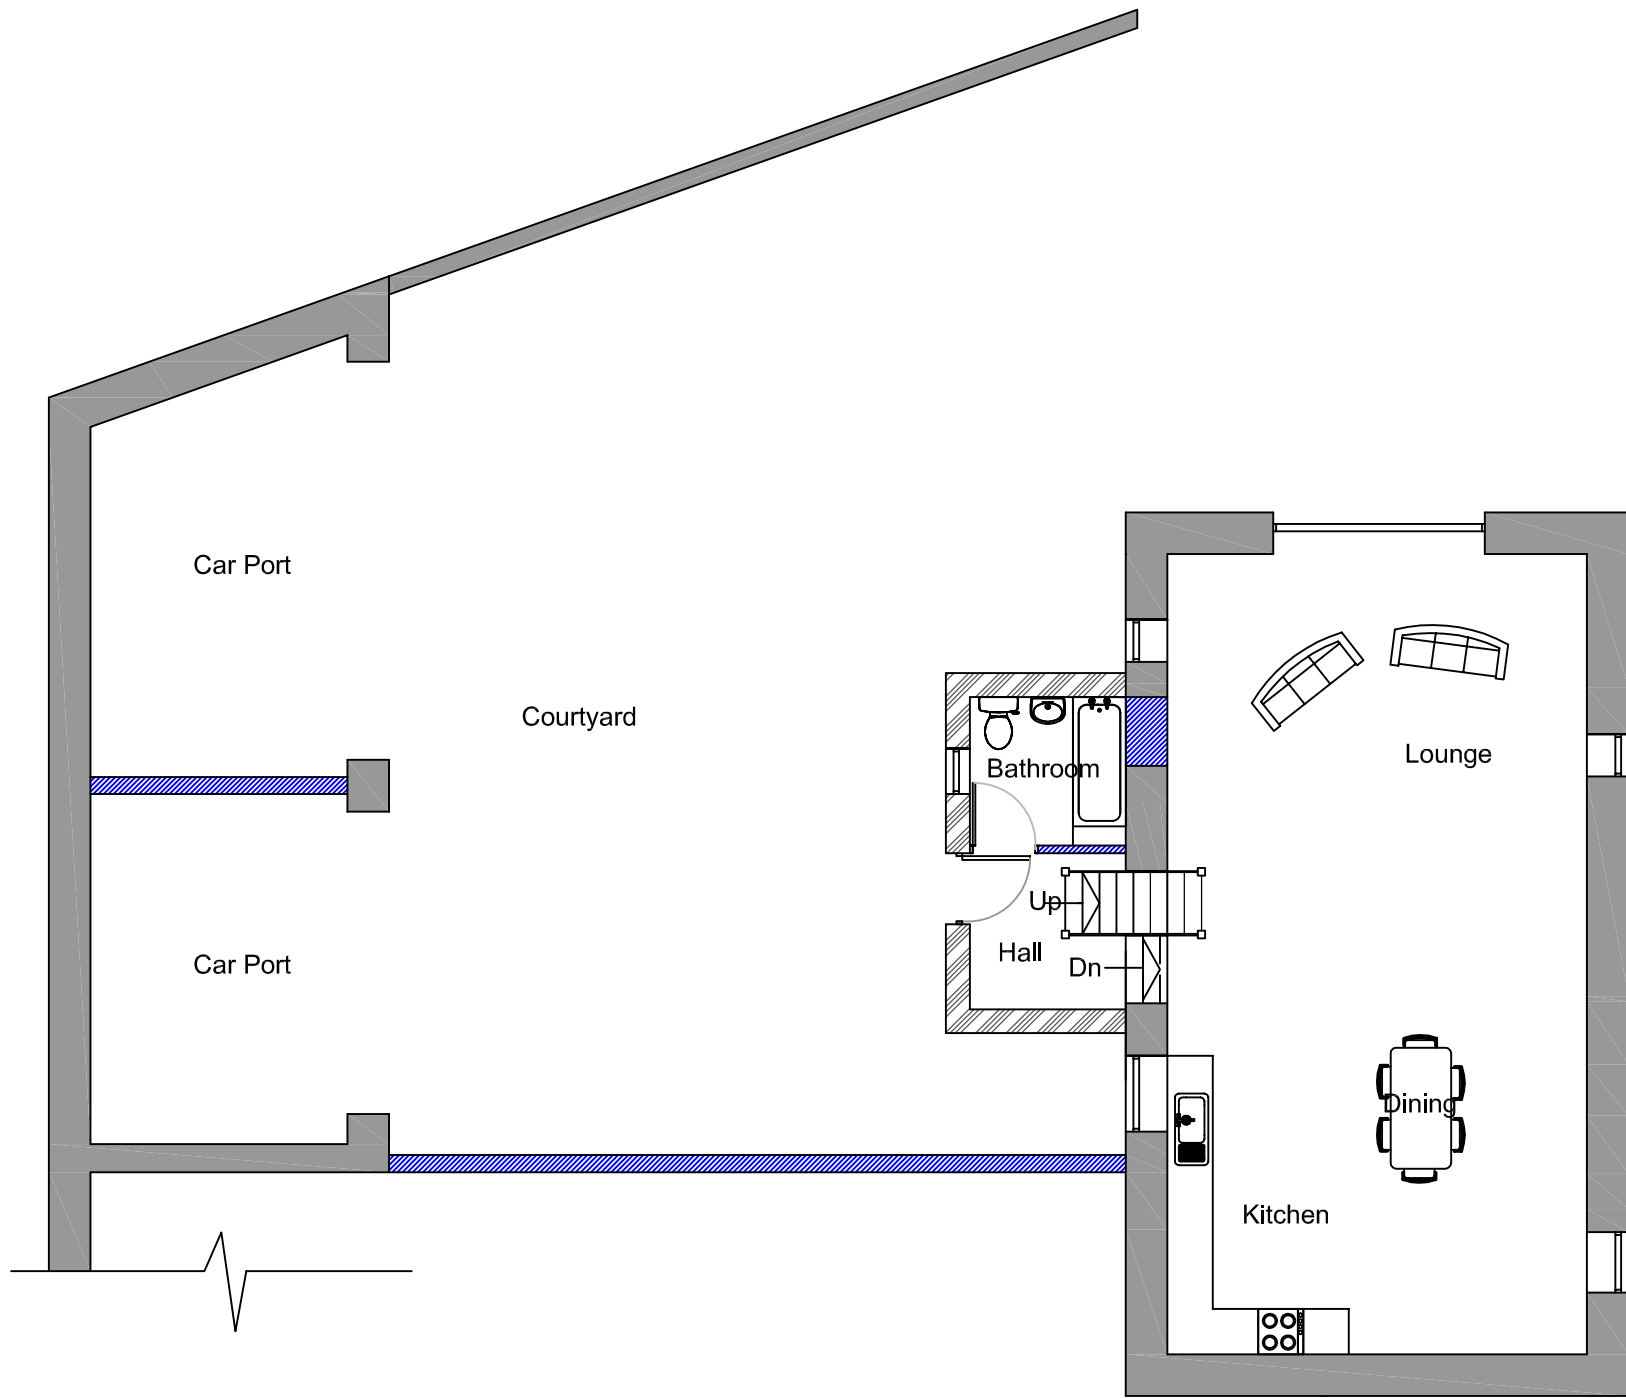

Ground Floor Plan

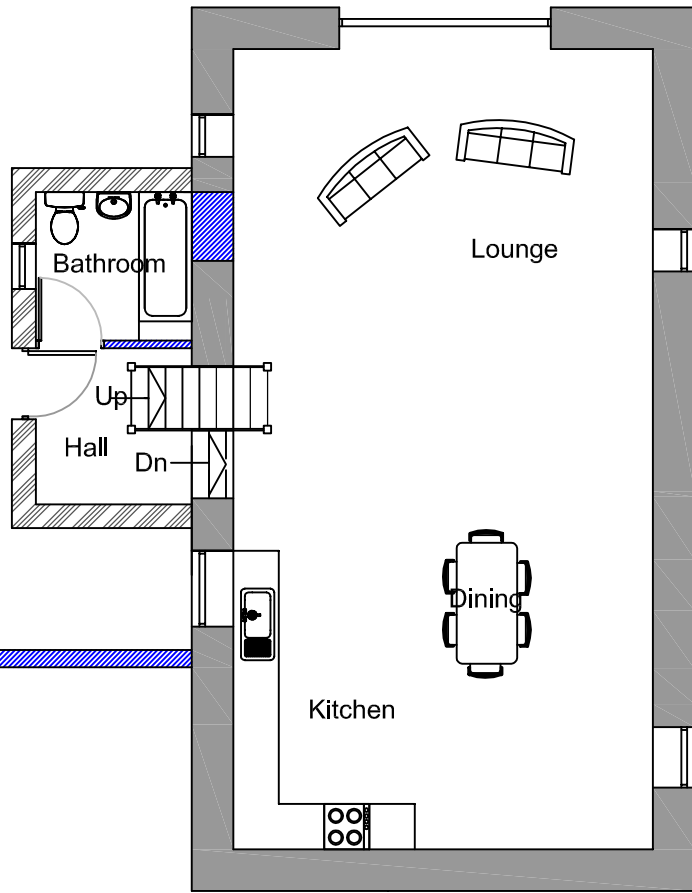

Upper Ground Floor Plan

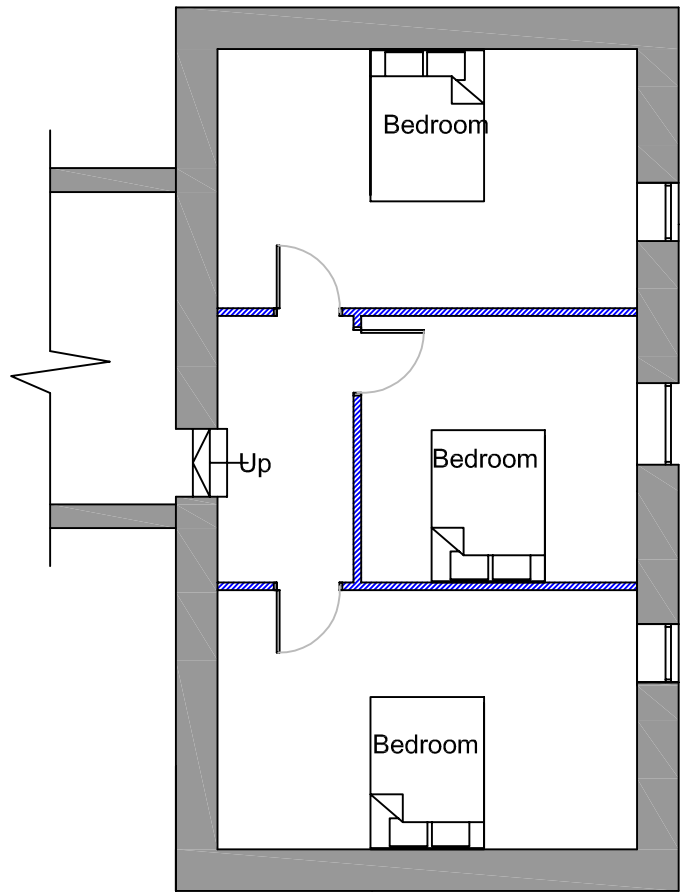

Lower Ground Floor Plan

TITLE:

Proposed Conversion of Barn  
to dwelling  
( Barn B Floor Plans )

CLIENT:

Mr W Bell

ADDRESS:

Arlecdon Farm,  
Arlecdon

SCALE:

1:100

DRAWING NO.

TB / KT / 15 / 09



2, Coniston Close, Workington, Cumbria CA14 3PL  
Tel: 01900 62132