



Do not scale off this drawing. All dimensions to be checked on site prior to manufacture and construction. This drawing is the property of Harrison Ince Partnership and should not be reproduced without permission.
All discrepancies to be brought to the attention of the architect immediately. This drawing to be read in conjunction with the specification / bill of quantities and related drawings.

REVISIONS			
-	FIRST ISSUE	17.05.2016	OC
B	UPDATED SITE AREA	09.06.2016	OC

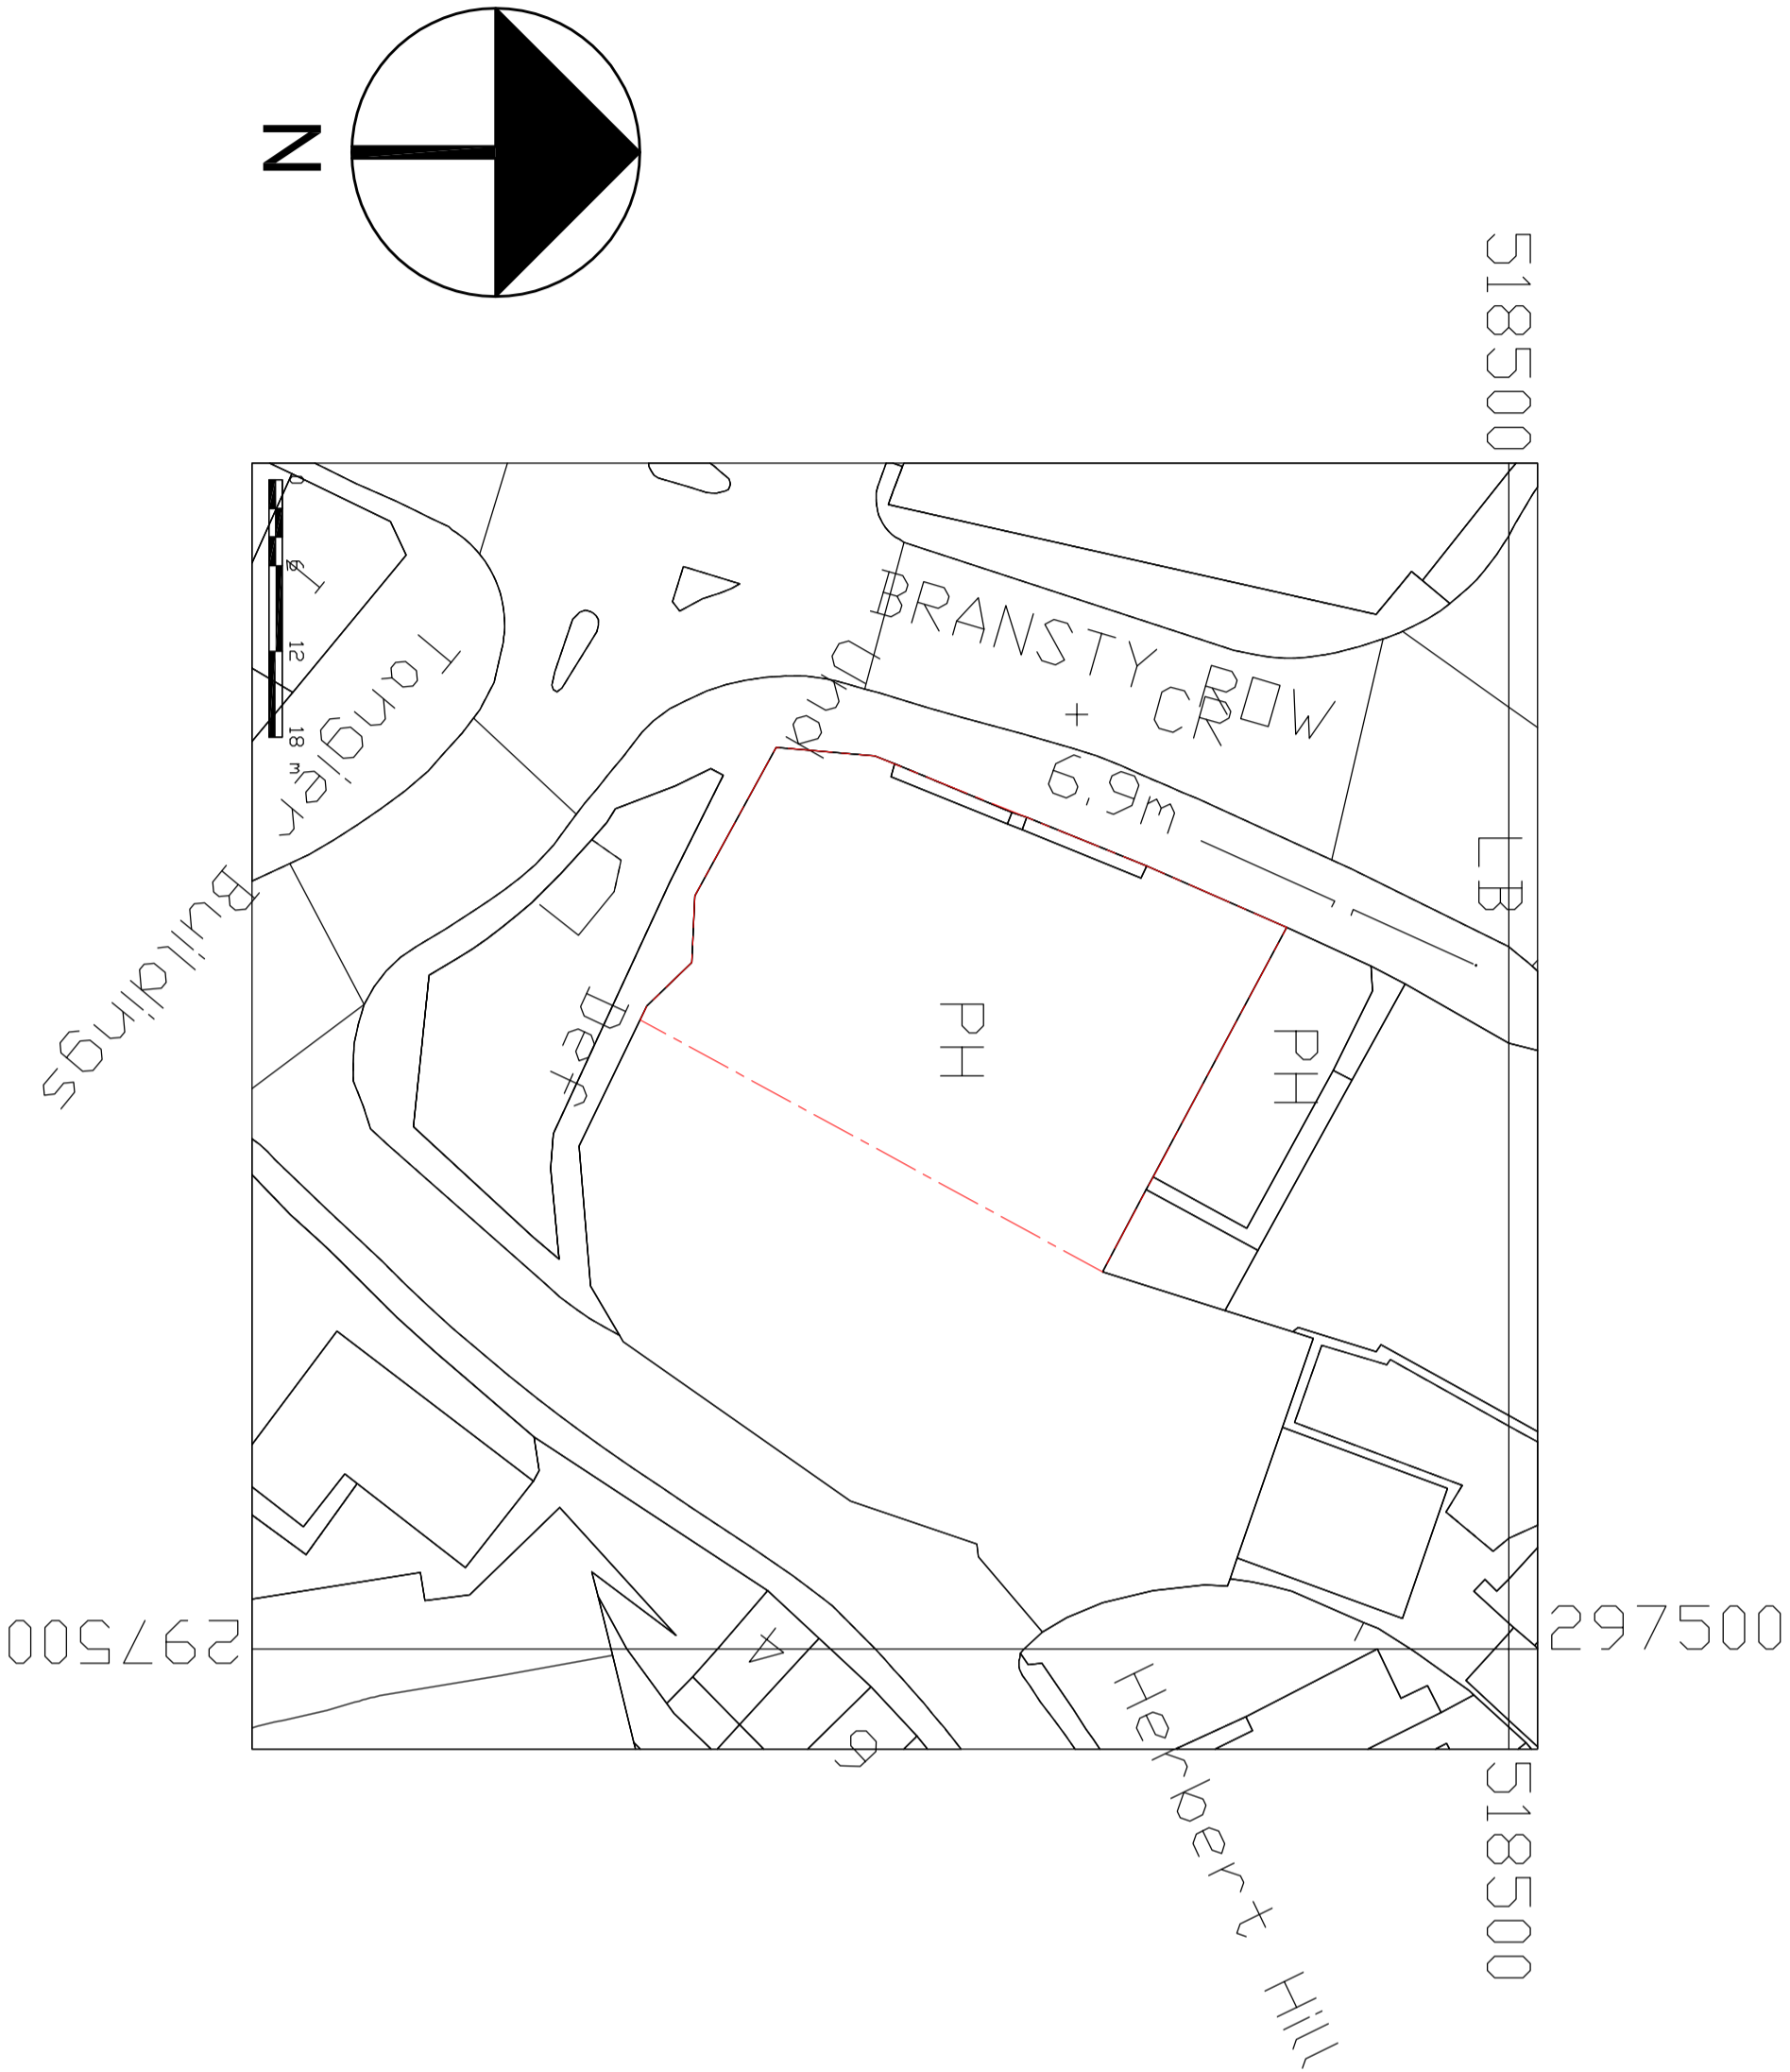

SITE PLAN
1:500 SCALE

		HARRISON INCE	
ARCHITECTS INTERIOR DESIGNERS			
client		JD WETHERSPOON PLC	
project		THE BRANSTY ARCH BRANSTY ROW, WHITEHAVEN, CA28 7XE	
title		SITE PLAN	
date	MAY 2016	scale	1:500 @ A2
job no.	PN4243-03	dwg. no.	AS00 - B
drawn	CAD/OC	checked	

San House
2-4 Little Park Lane
Whitehaven, Cumbria
LA15 7JG
Tel: 01946 831111
E: info@harrisonince.co.uk

Harrison Ince
Partnership
Architects
Interior Designers