



N ↙

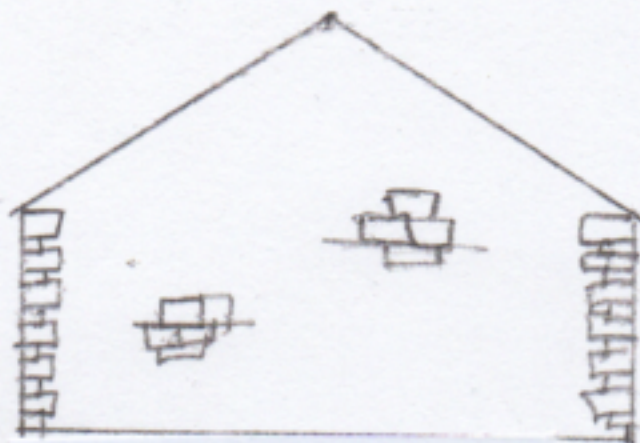


AS EX. SOUTH WEST ELEVATION




AS EX. NORTH EAST ELEVATION

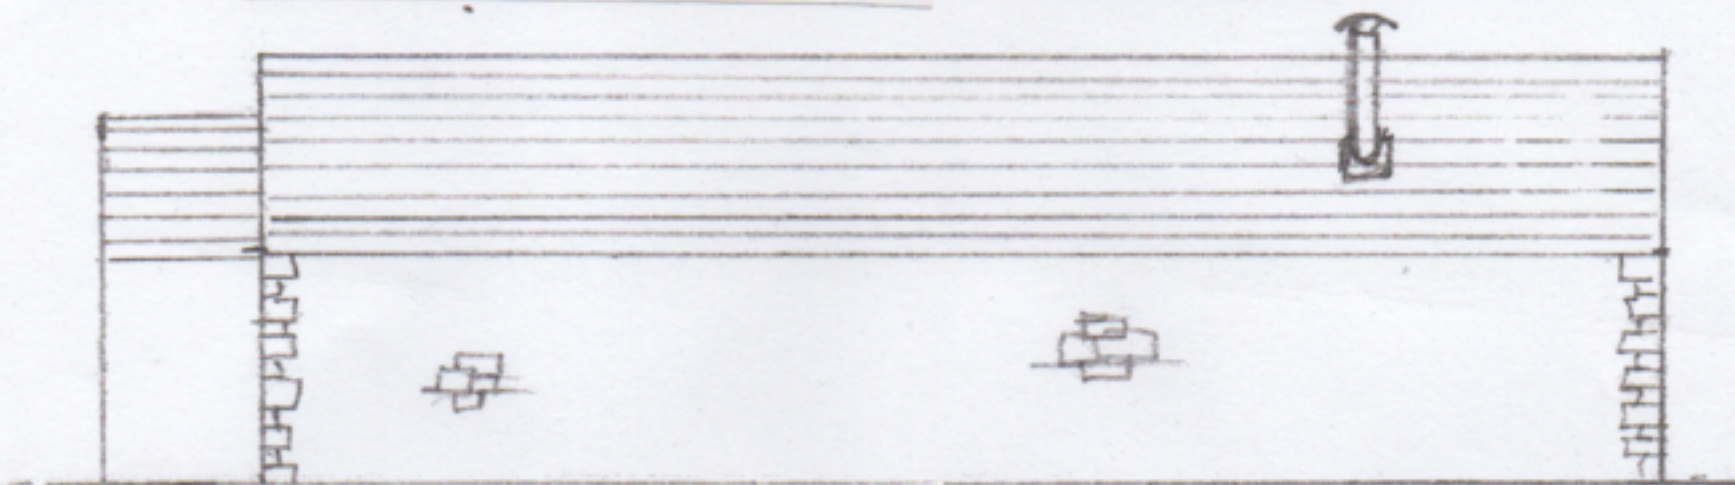

AS EXISTING SOUTH EAST ELEVATION

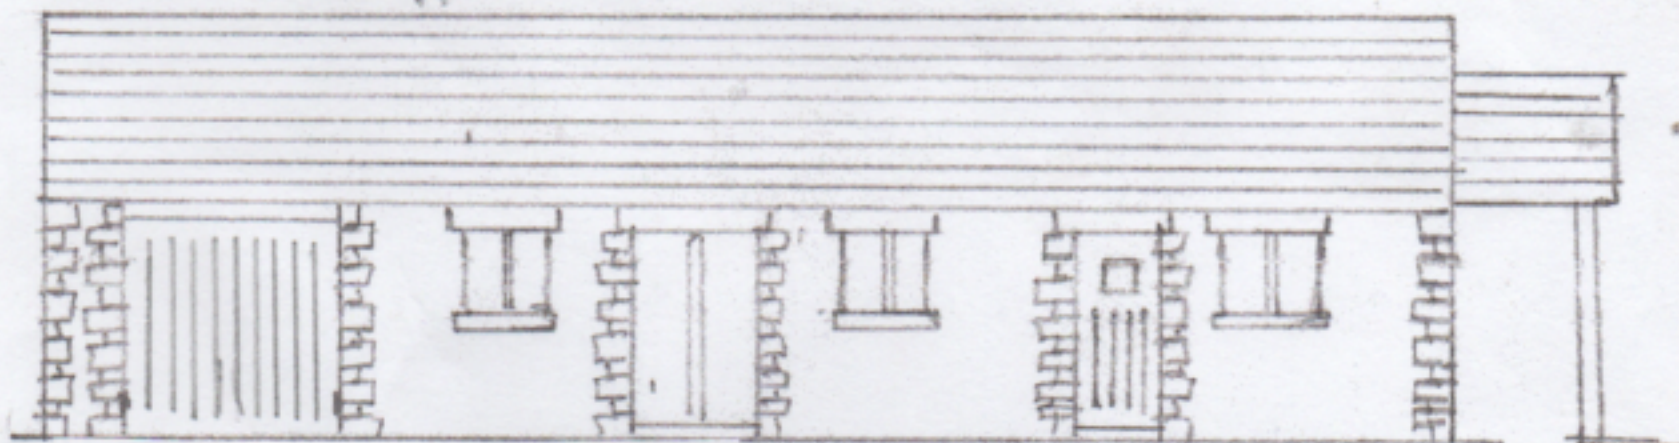

AS EXISTING NORTH WEST ELEVATION

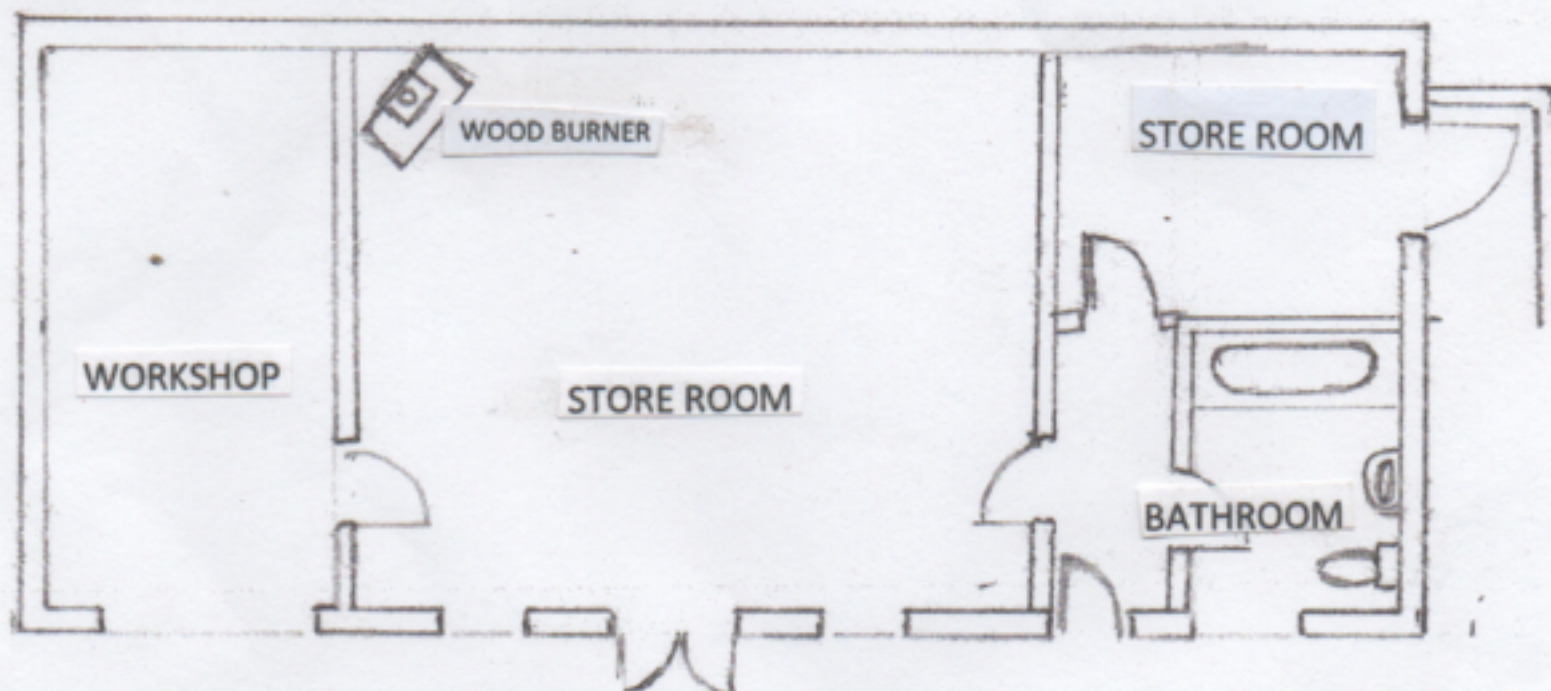

AS EXISTING FLOOR PLAN

Mr G Rae
Project
Change of use of outbuilding
The Lonings, Sneckyeat Farm
Hensingham, Cumbria
CA28 8XZ
Drawing Title
As existing outbuilding
Drawing size A4
Scale 1:100