



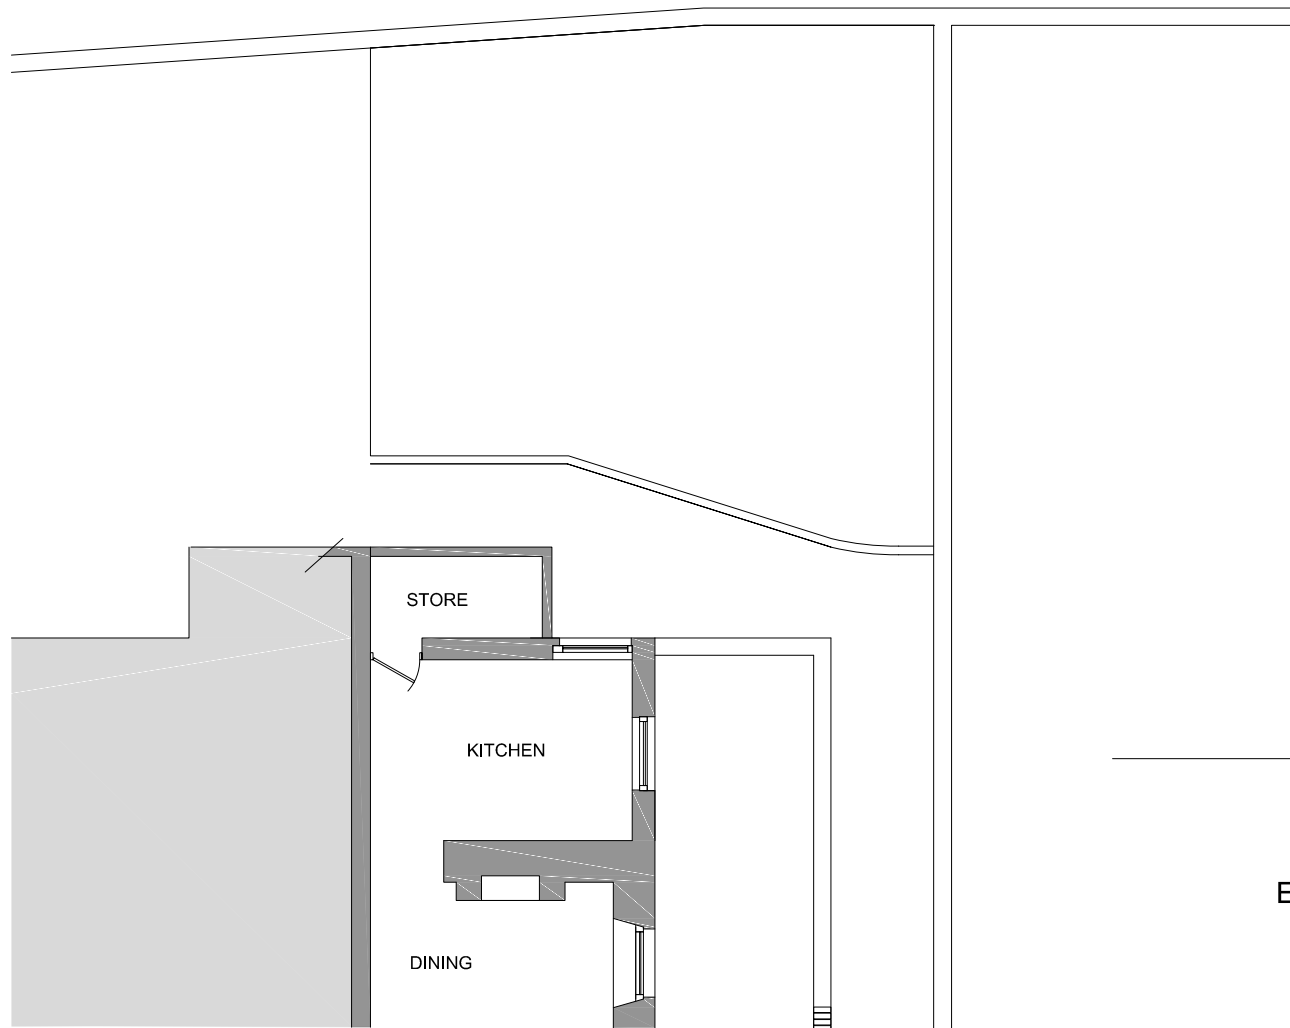


EXISTING PART FLOOR LAYOUT

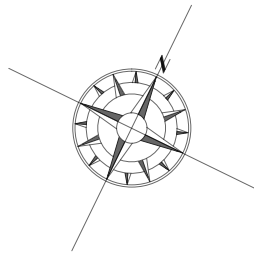

EXISTING SIDE ELEVATION



EXISTING REAR ELEVATION

 

AS EXISTING

Dwg No 21.32.01

PROPOSED EXTENSION
5, HERBERT HILL
WHITEHAVEN.

Scale 1:100 @ A3

Sept 2021

