



N ↙

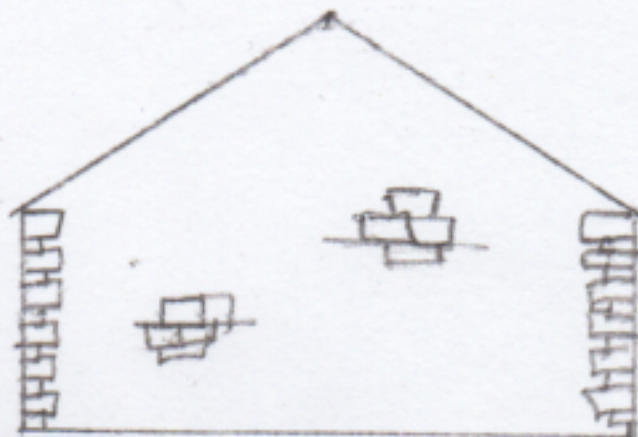

AS PR. SOUTH WEST ELEVATION




AS PR. NORTH EAST ELEVATION

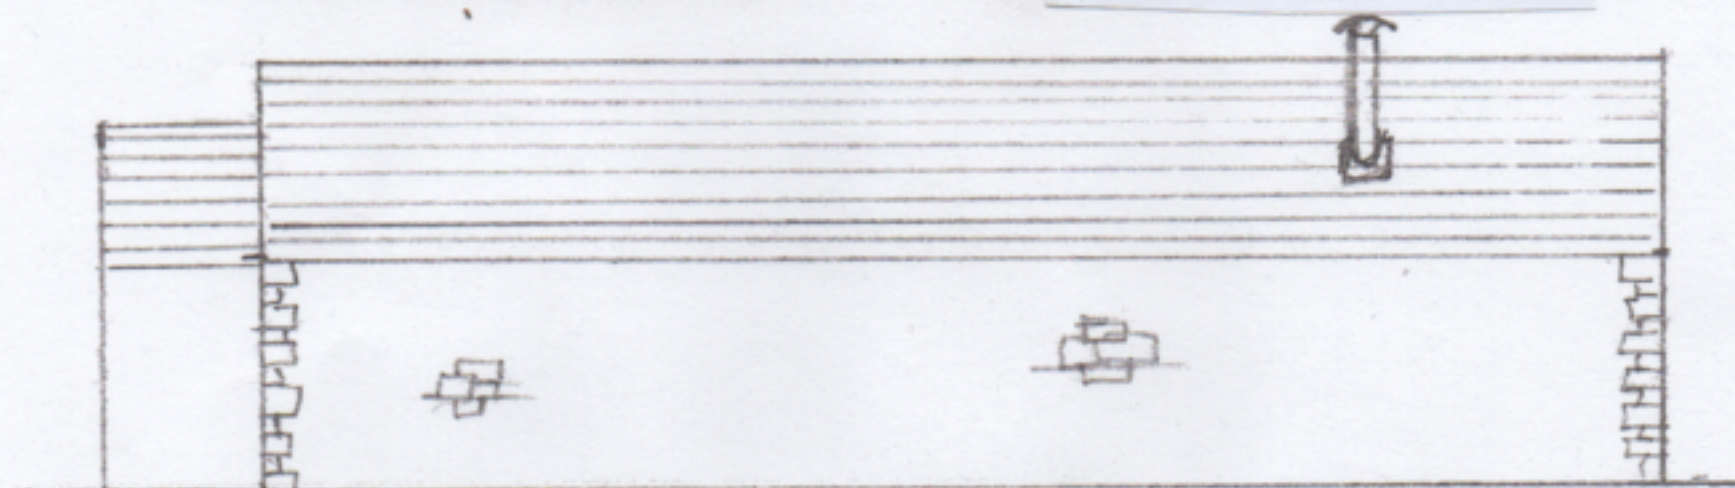


AS PROPOSED SOUTH EAST ELEVATION

NEW DOUBLE GLAZED WINDOW
SAME COLOUR AS EXISTING

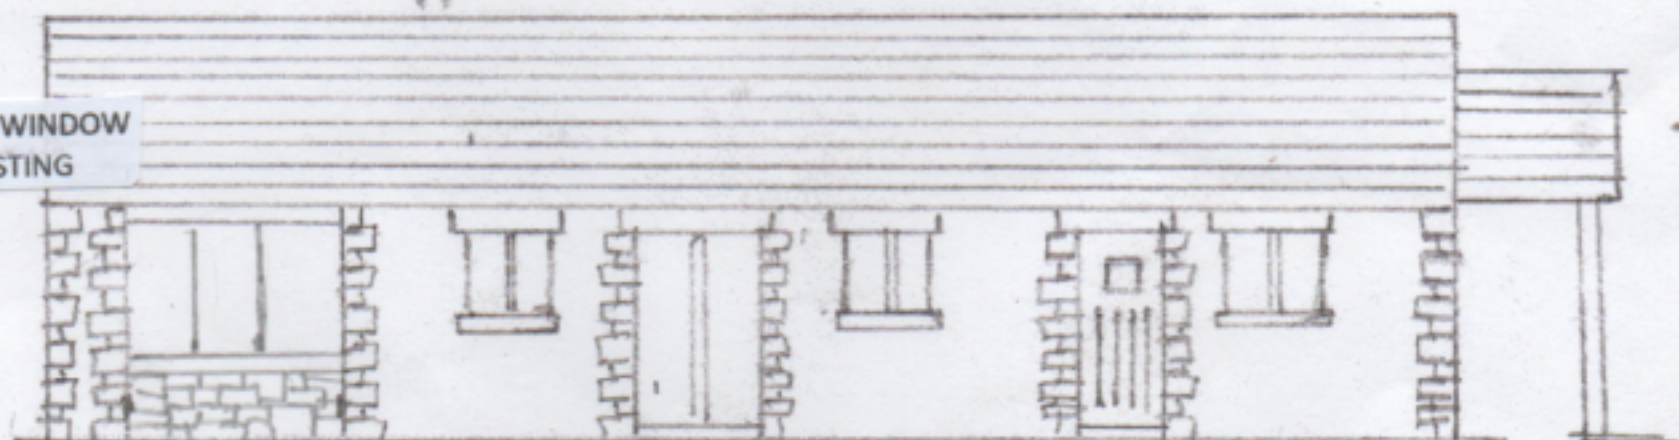

AS PROPOSED NORTH WEST ELEVATION

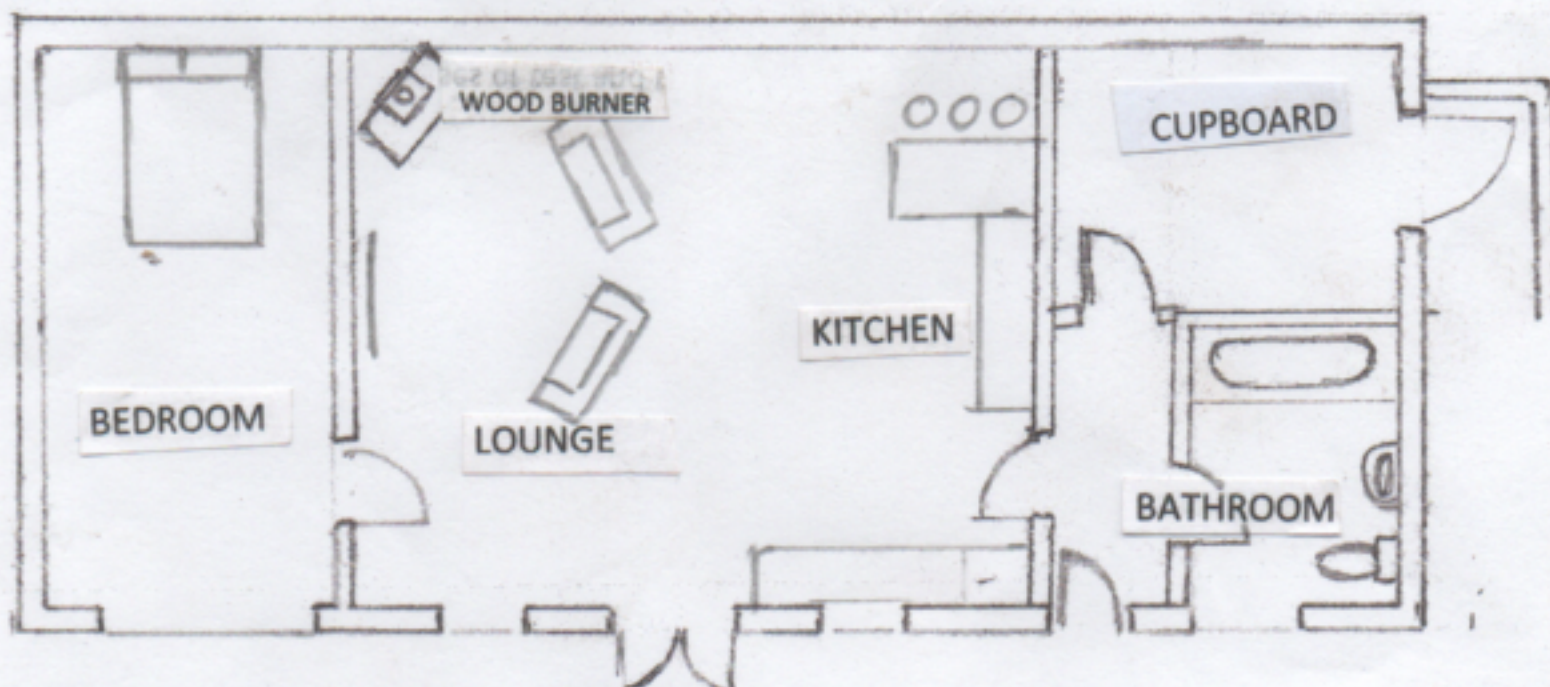

AS PROPOSED FLOOR PLAN

Mr G Rae

Project

Change of use of outbuilding
The Lonnings, Sneckyeat Farm
Hensingham, Cumbria
CA28 8XZ

Drawing Title

As Proposed outbuilding

Drawing size A4

Scale 1:100