



PROPOSED PART FLOOR LAYOUT



PROPOSED SIDE ELEVATION ( NE )

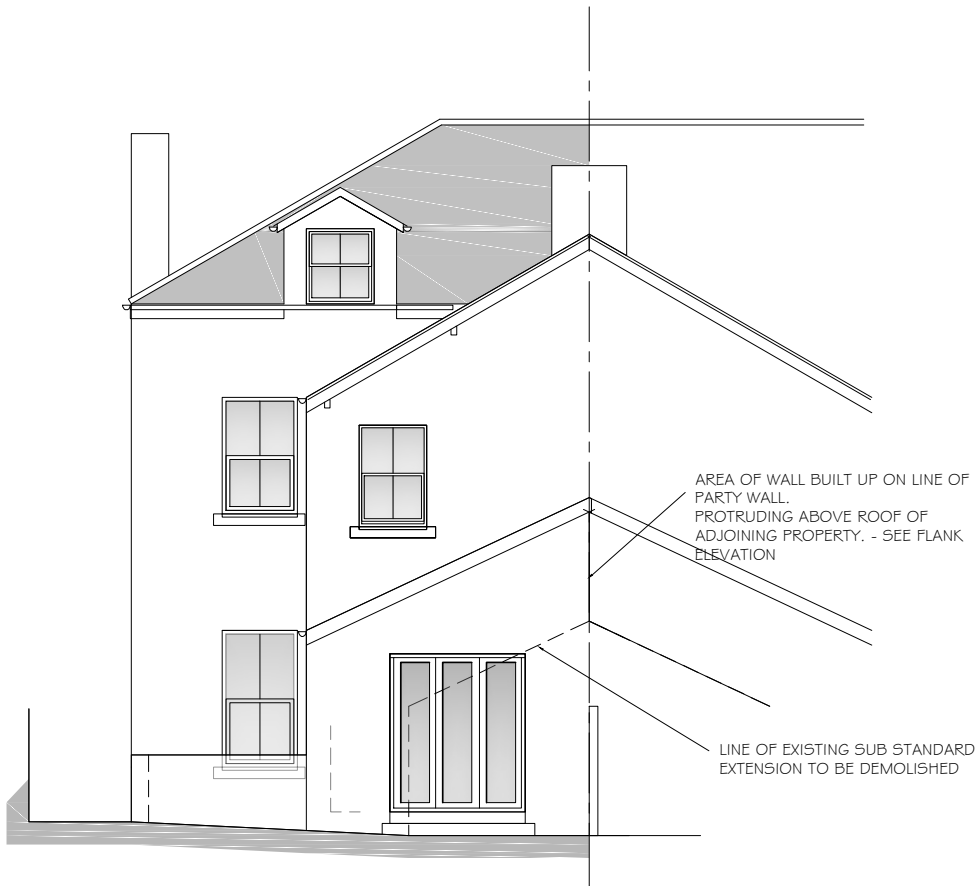


PROPOSED REAR ELEVATION ( nw )

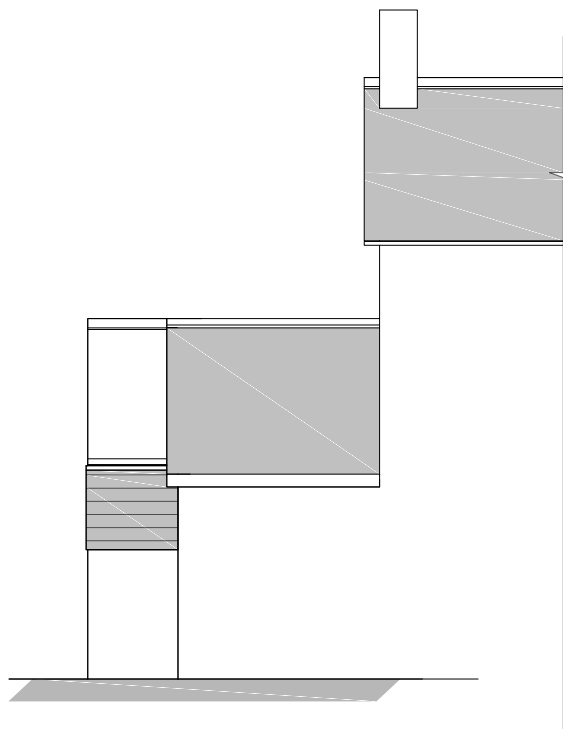

PROPOSED FLANK ELEVATION ( SW )

EXTERNAL FINISHES:-  
ROOF : - TO BE NATURAL RIVEN SLATE TO MATCH EXISTING  
WALLS: - TO BE SMOOTH RENDER - PAINTED  
WINDOWS: AS EXISTING UPVC - WHITE  
DOOR: TO BE INSULATED, POWDER COATED ALUMINIUM, WITH FOLDING/  
SLIDING MECHANISM.

 

Scale Bar

AS PROPOSED

PROPOSED EXTENSION  
5, HERBERT HILL  
WHITEHAVEN.

Scale 1:100 @ A3

REF DETAIL  
REVISIONS

DATE

Dwg No 21.32.02

Sept 2021

