
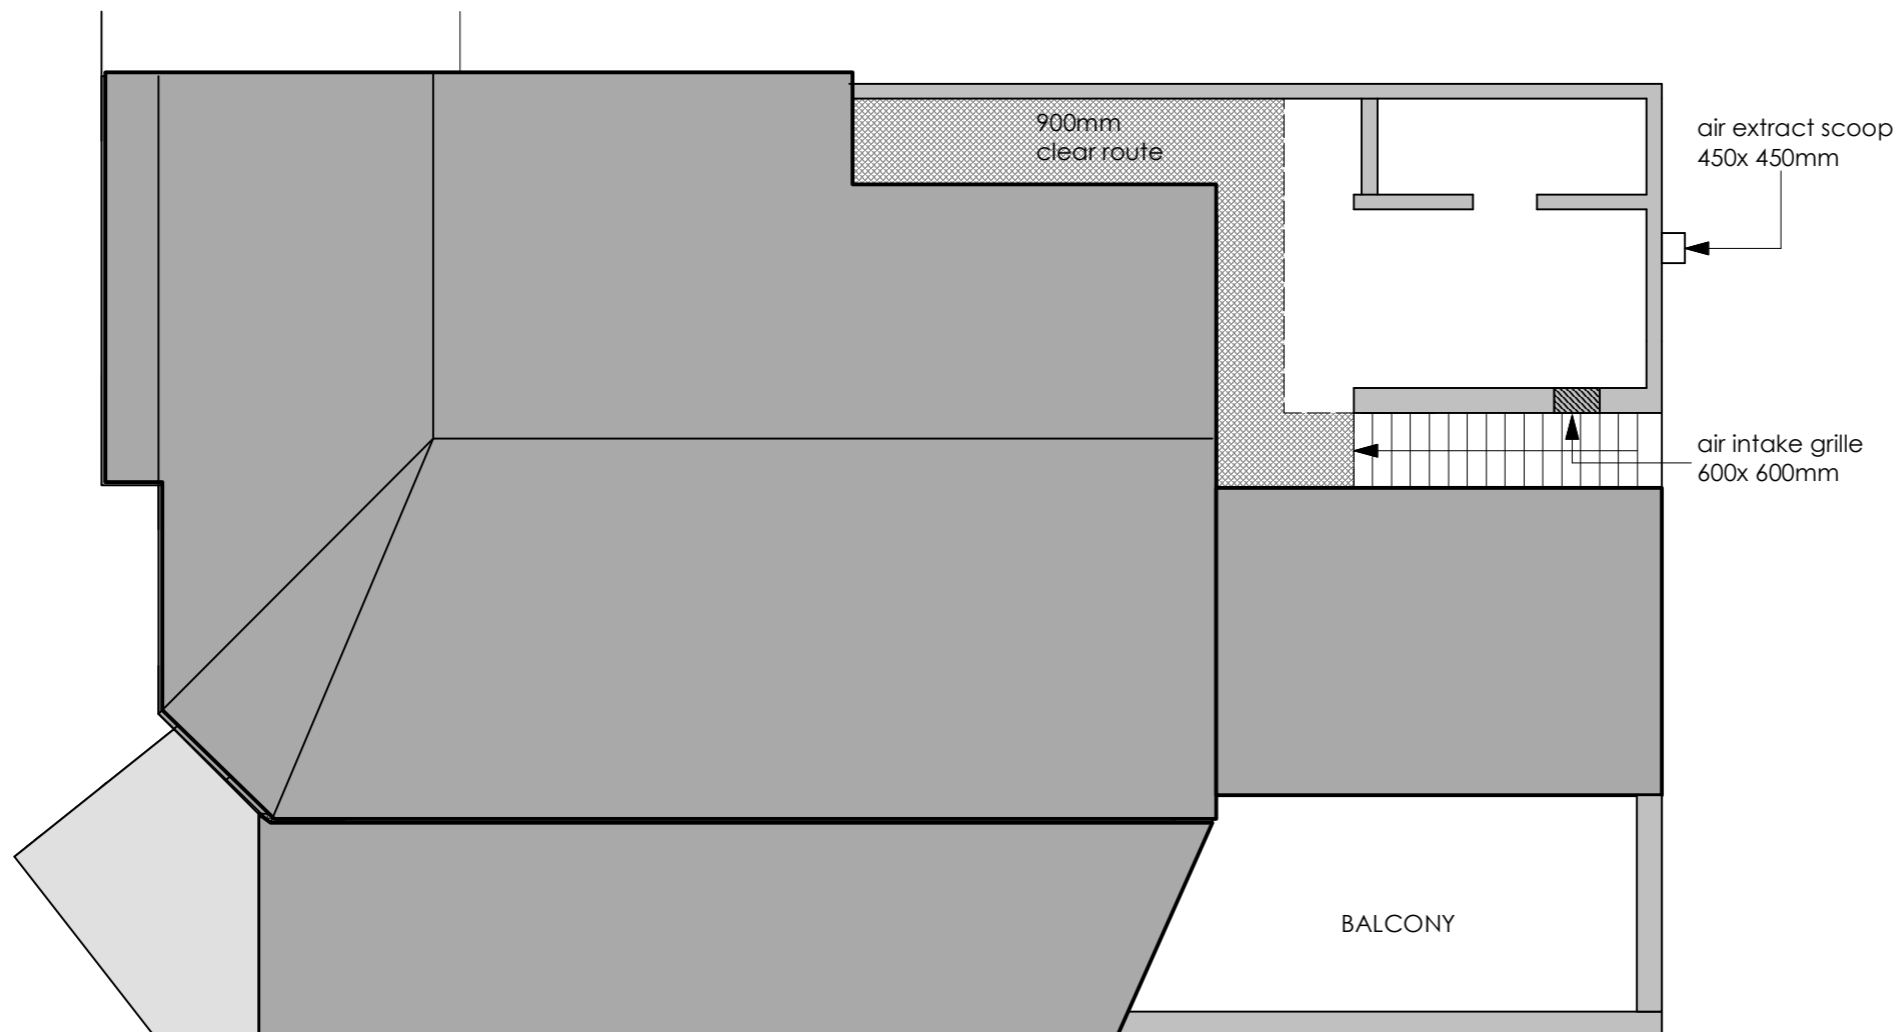


PROPOSED SOUTH (TO LANE) ELEVATION

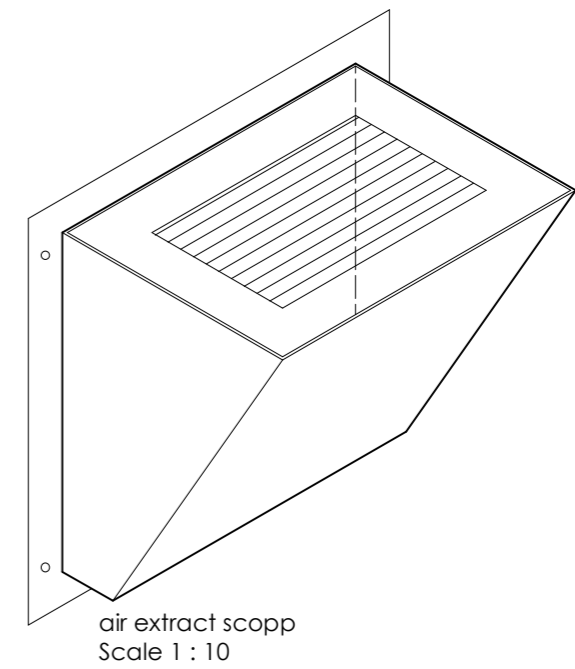

ROOF PLAN

Issue -

PLANNING

Client -

Mawson Ice Cream

Project -

New Cafe / Shop / Soft play

Location / Postcode / what3words

10/11 South Parade, Seascale
slant.remains.plantings

Drawing Title - As Proposed Kitchen Extract

Job No - 1369


Dwg No - 07

Rev B

DATE :
19 Dec 2023

SCALE :
1: 100

Paper
A1

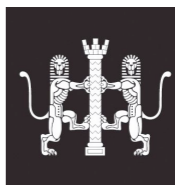

RIBA Chartered
ARCHITECTS

GREEN
SWALLOW

E - greenswallow@btinternet.com

M - 07970 96 41 84

Registered Office : Green Swallow North Limited,
Swallow Barn, Blindcrake, Cumbria, CA13 0QP

ALL DIMENSIONS TO BE CHECKED ON SITE
FIGURED DIMENSIONS TO BE TAKEN IN PREFERENCE
TO SCALED DIMENSIONS

copyright Green Swallow North Limited