

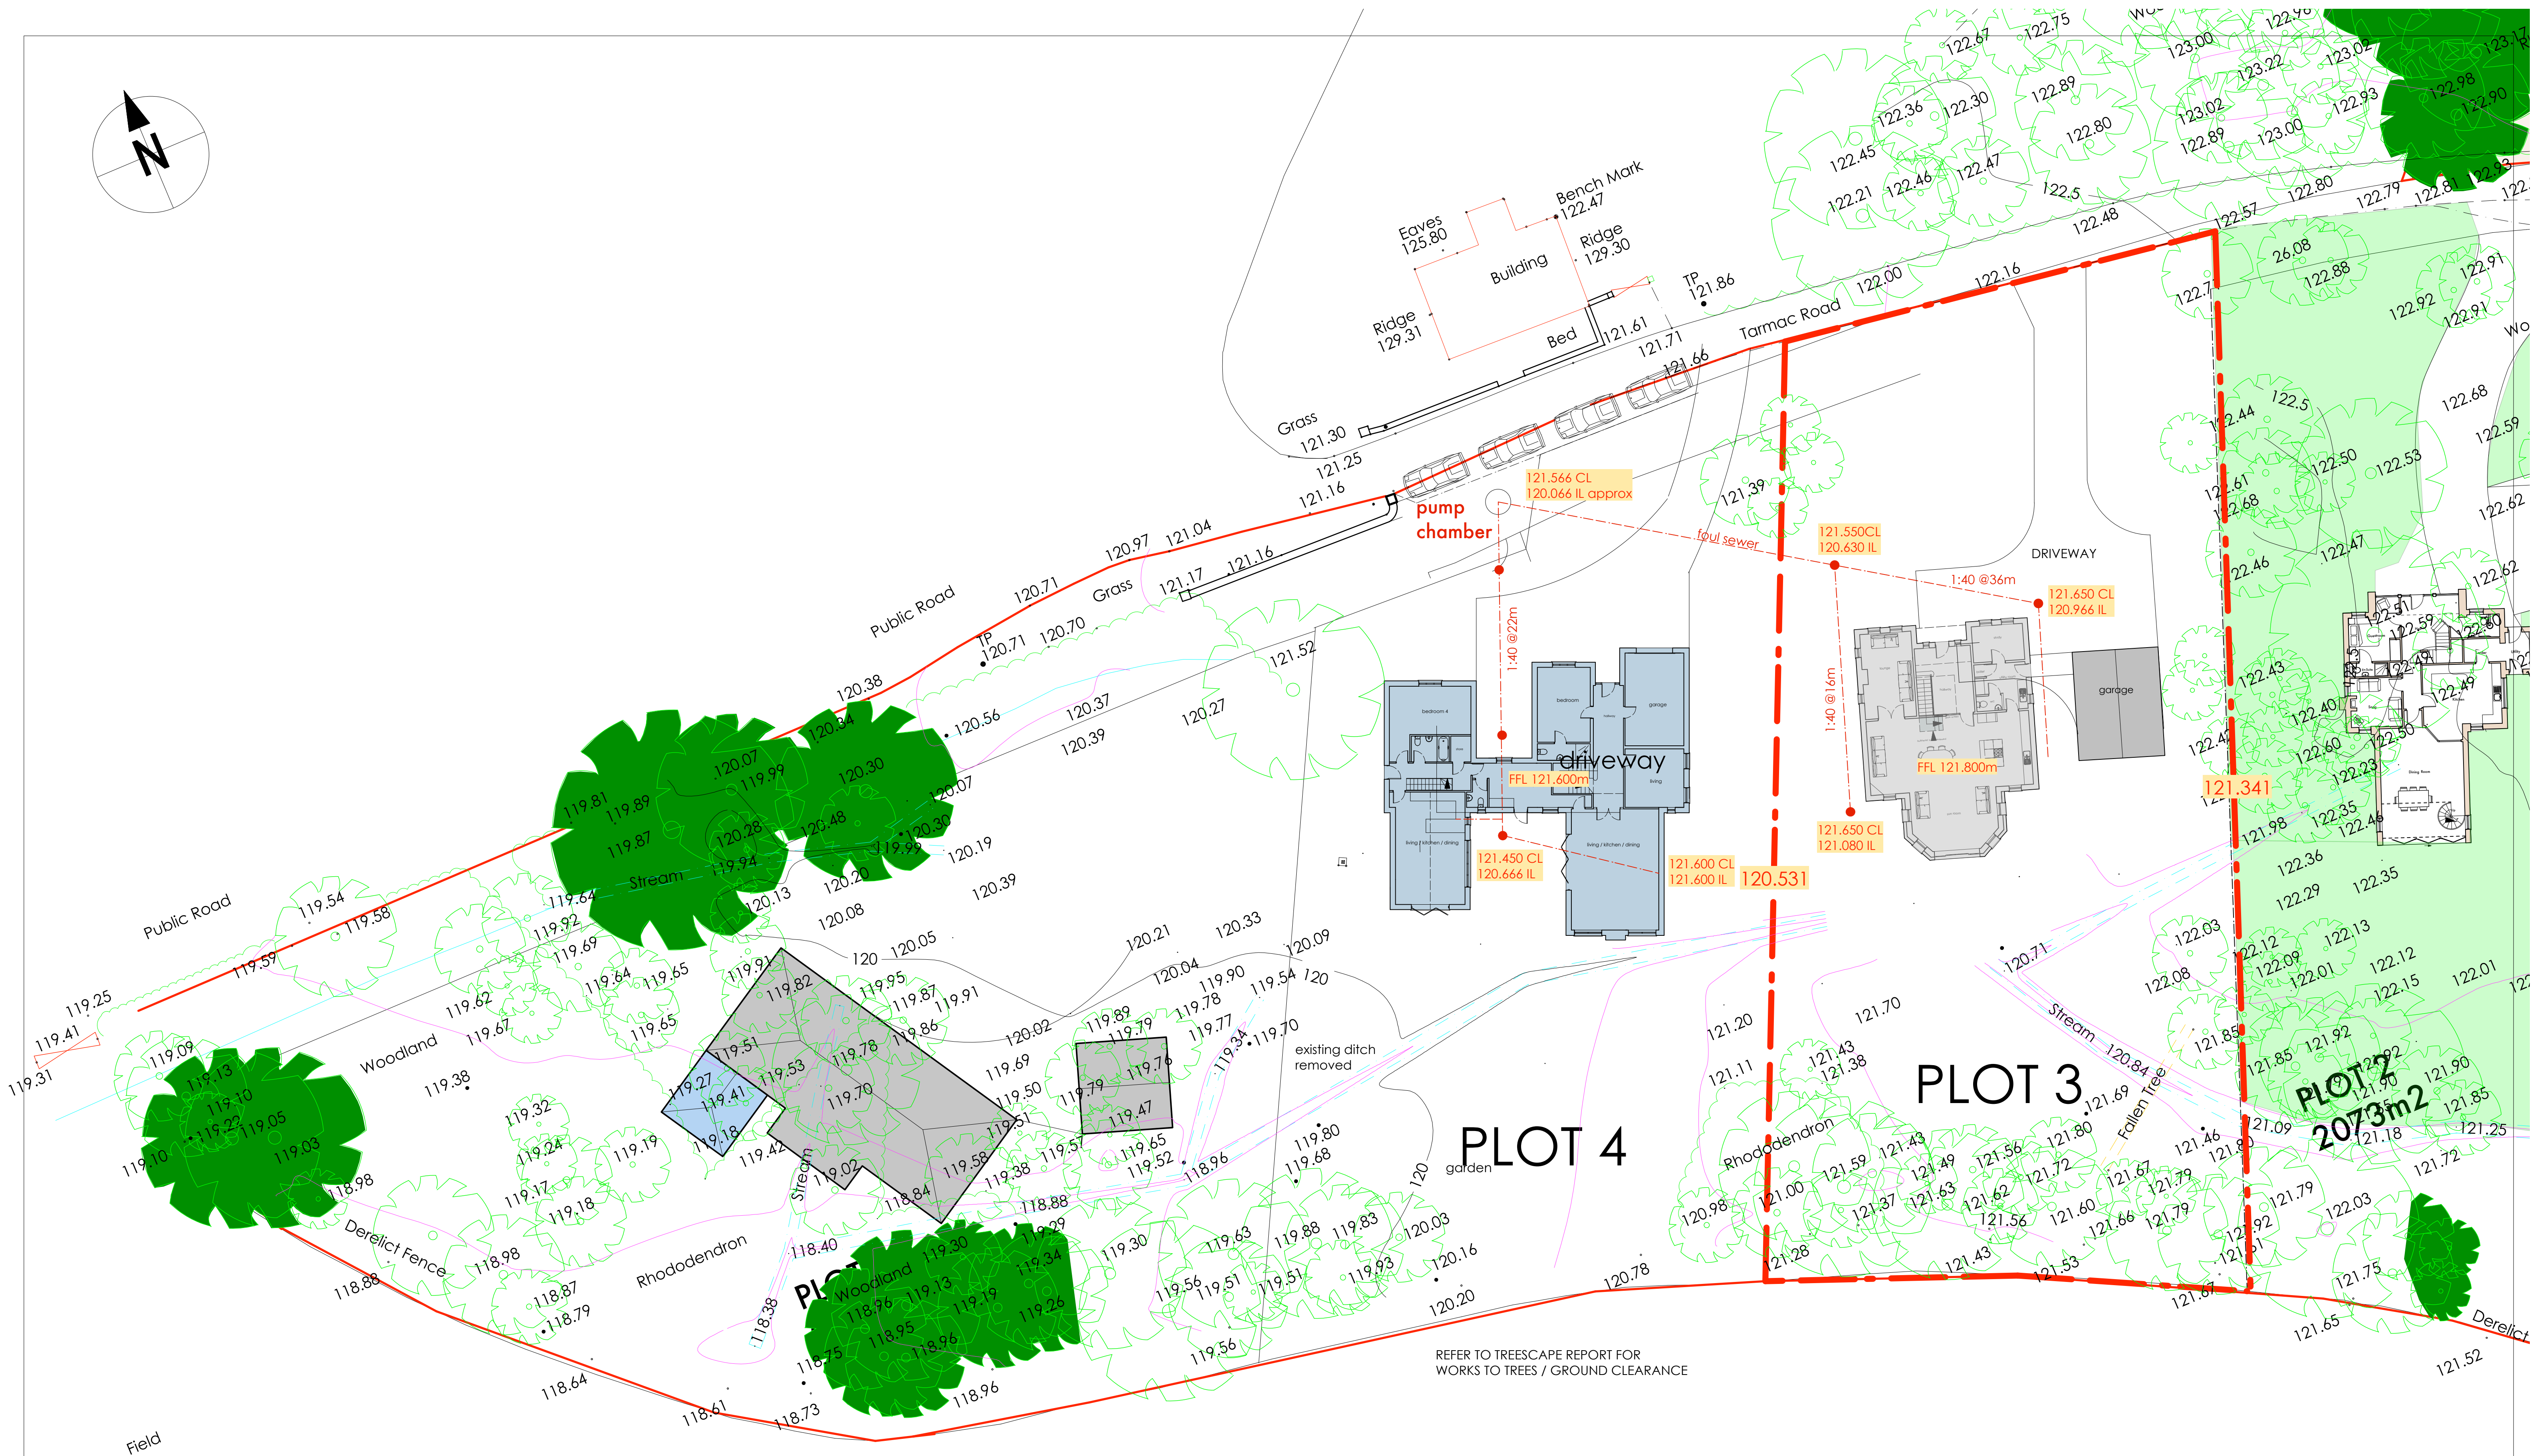


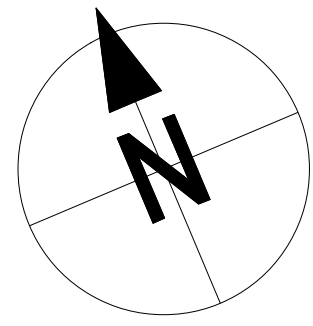

FOR PLANNING APPLICATION ONLY

ALL DIMENSIONS TO BE CHECKED ON SITE
FIGURED DIMENSIONS TO BE TAKEN IN PREFERENCE
TO SCALED DIMENSIONS
copyright Green Swallow North Limited

RIBA CHARTERED
ARCHITECTS

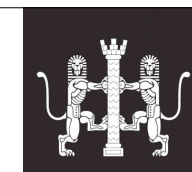

CLIENT : Green Swallow North Limited
PROJECT : Plot 3/4, West End, Rheda Park
DWG TITLE : As Proposed Site Plan
JOB NO : 1000/3 Dwg No : 04 Rev : E
DATE : 3 March 2021 SCALE : 1 : 200 @A1

GREEN
SWALLOW

Rev : E - 5/08/21 - Plot 3 / 4 position amended
Rev : D - 22/07/21 - Plot 2 position amended
Rev : C - 8/03/21 - Planning Application Revision