



5"x2" WOODEN RAFTERS
AT 400 CRS ON
4"x2" TIMBER WALLPLATES
SET ON STEEL
PORTAL FRAME TIE-BEAMS

STEEL PORTAL FRAME
SET ON &
RAWL BOLTED/
RESIN ANCHORED TO
TRENCH FILLED CONCRETE
FOUNDATIONS

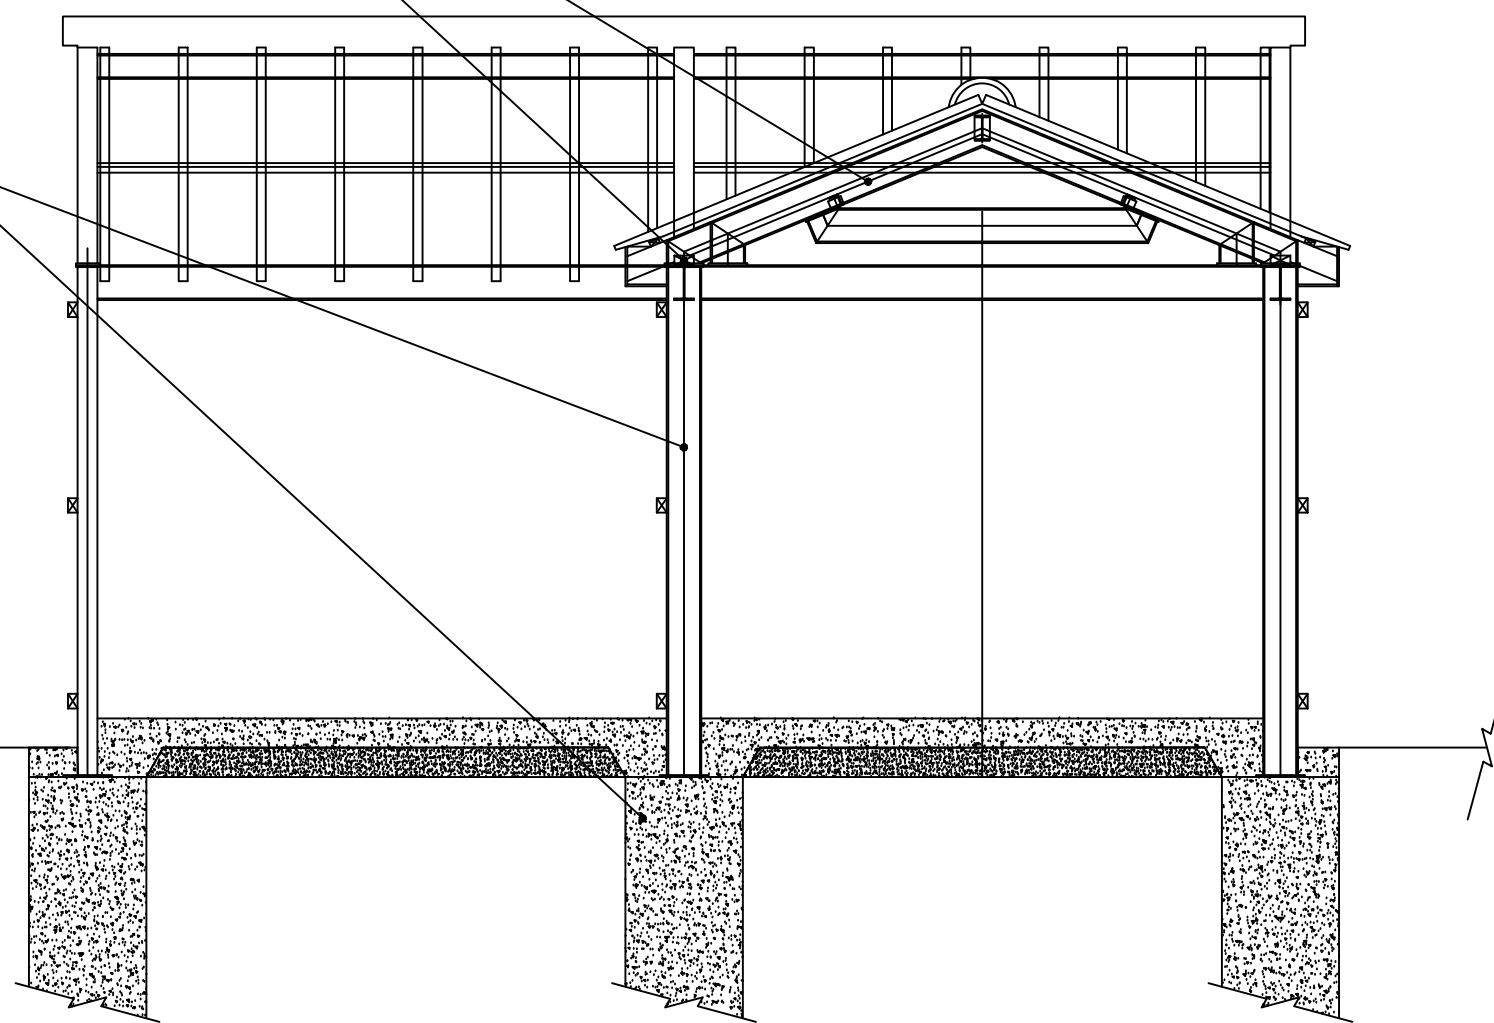

SECTIONAL STEELWORK SOUTH ELEVATION

SCALE 1:50

 

A3